



NOTES

DO NOT SCALE FROM DRAWING.  
DIMENSIONS TO BE CONFIRMED  
ON SITE

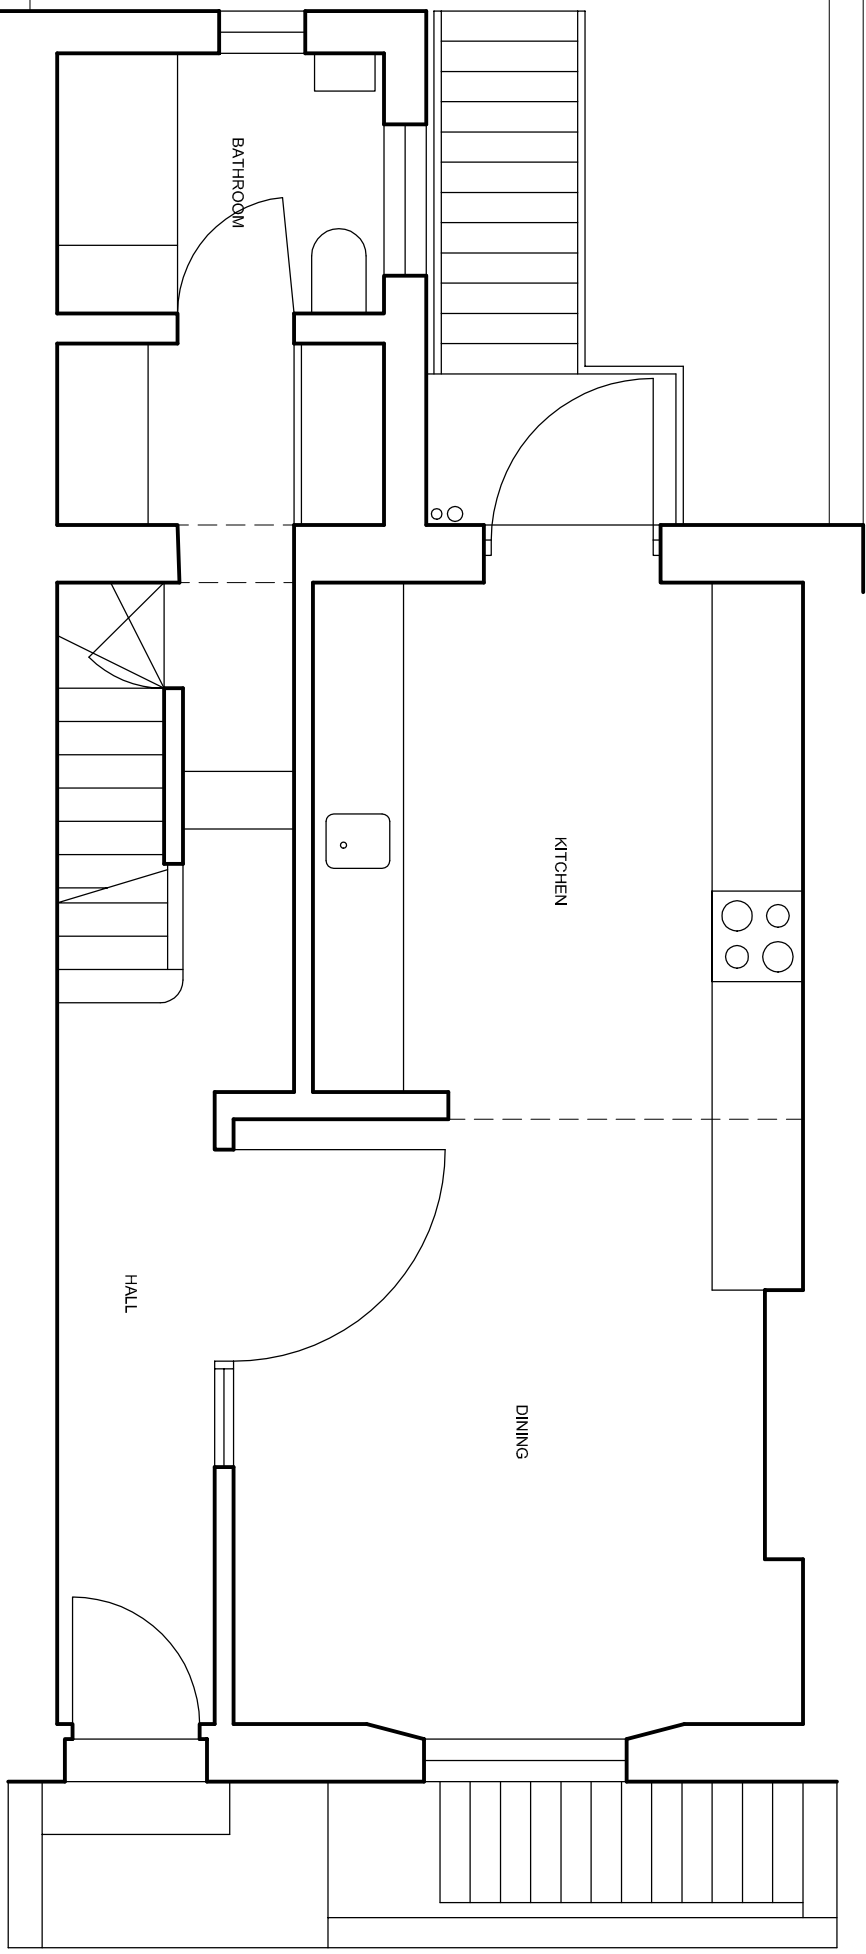


GROUND FLOOR

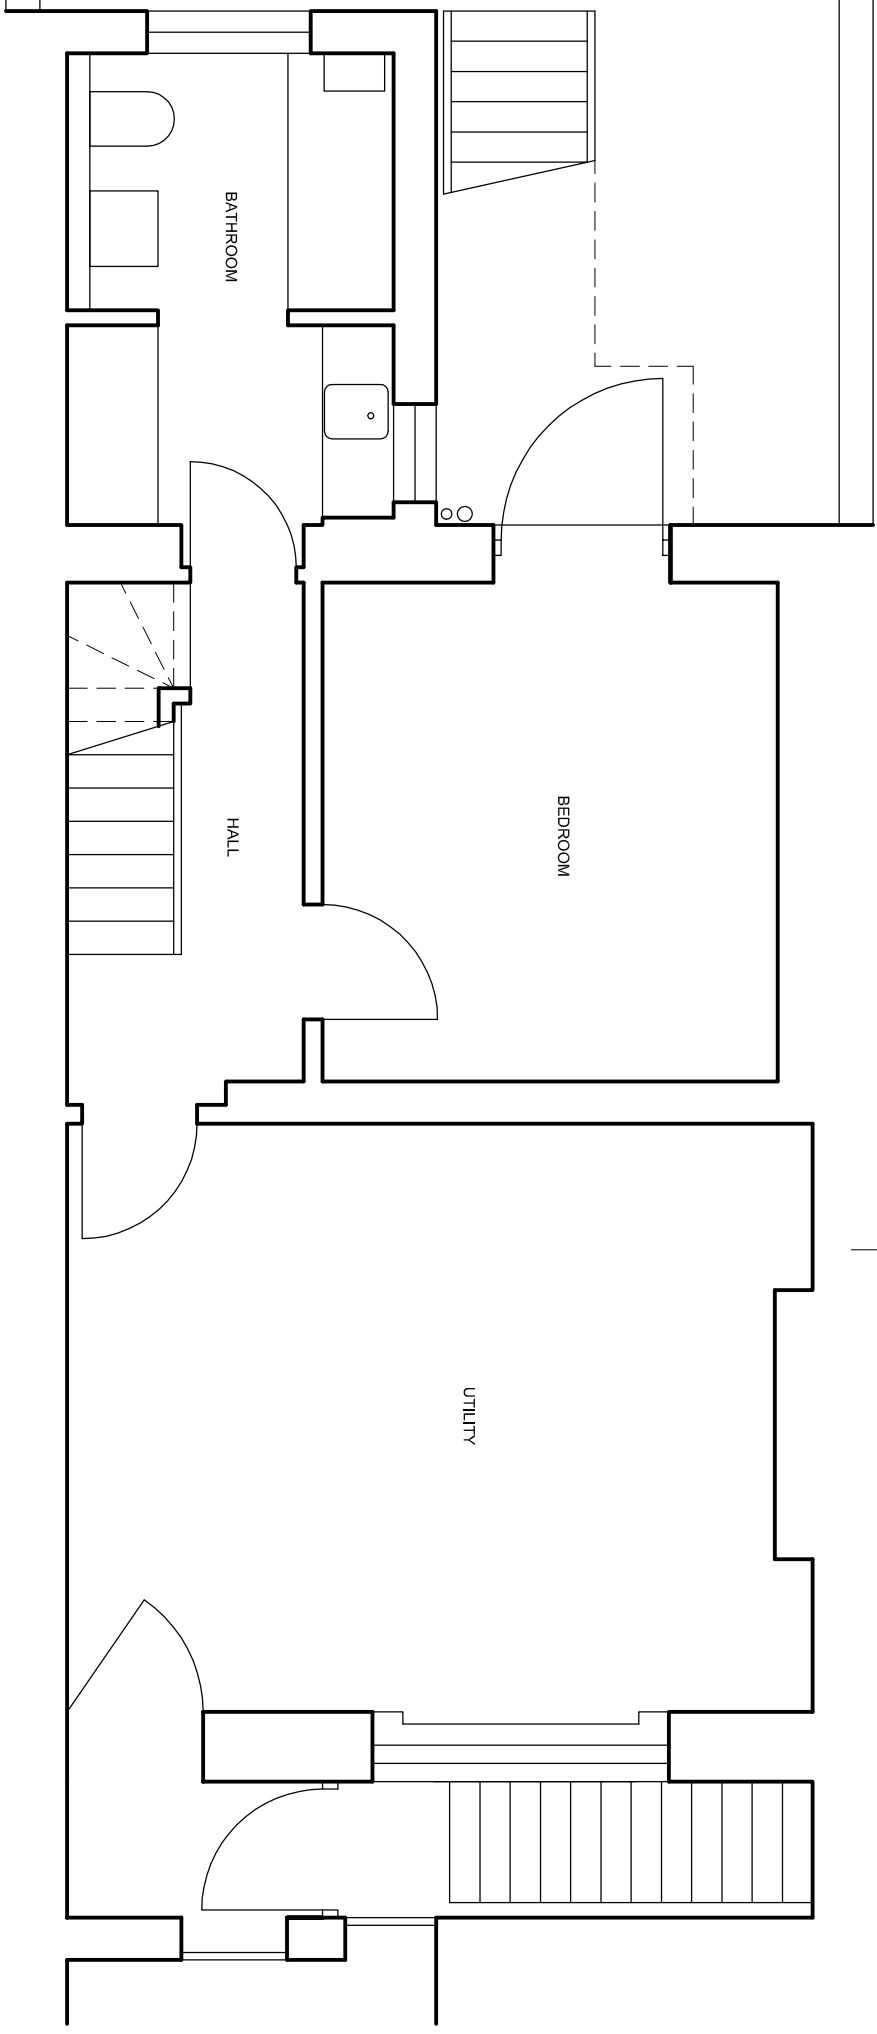

BASEMENT

PRINCESS ROAD

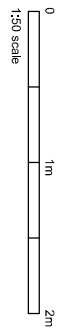

**DAVIES ARCHITECTURE LTD**

28 ELLIOTT SQ  
LONDON NW3 3SU  
TEL 020 7483 0669

**JOB**  
CLAIRE ROBINSON  
63 PRINCESS ROAD  
LONDON NW1 8JS

**TITLE**  
EXISTING  
PLAN  
BASEMENT, GROUND

**DATE** 10.10.19  
**SCALE** 1:50 @A3

**DRAWING NO** PR163-EX-GA-01