

PERSEVERANCE PLANNING

63 Lamb's Conduit St,
Holborn,
London
WC1N 3NB

Client: Market Taverns

Date: 16.12.19

Drawn by: C.M


Revision: 3



MORGAN SIGNS AND DESIGN

Unit A4
Walsall Enterprise Park
Regal Drive
Walsall
WS2 9HQ
T: 01922 635 726
F: 01922 659 940

FOLLOW US 

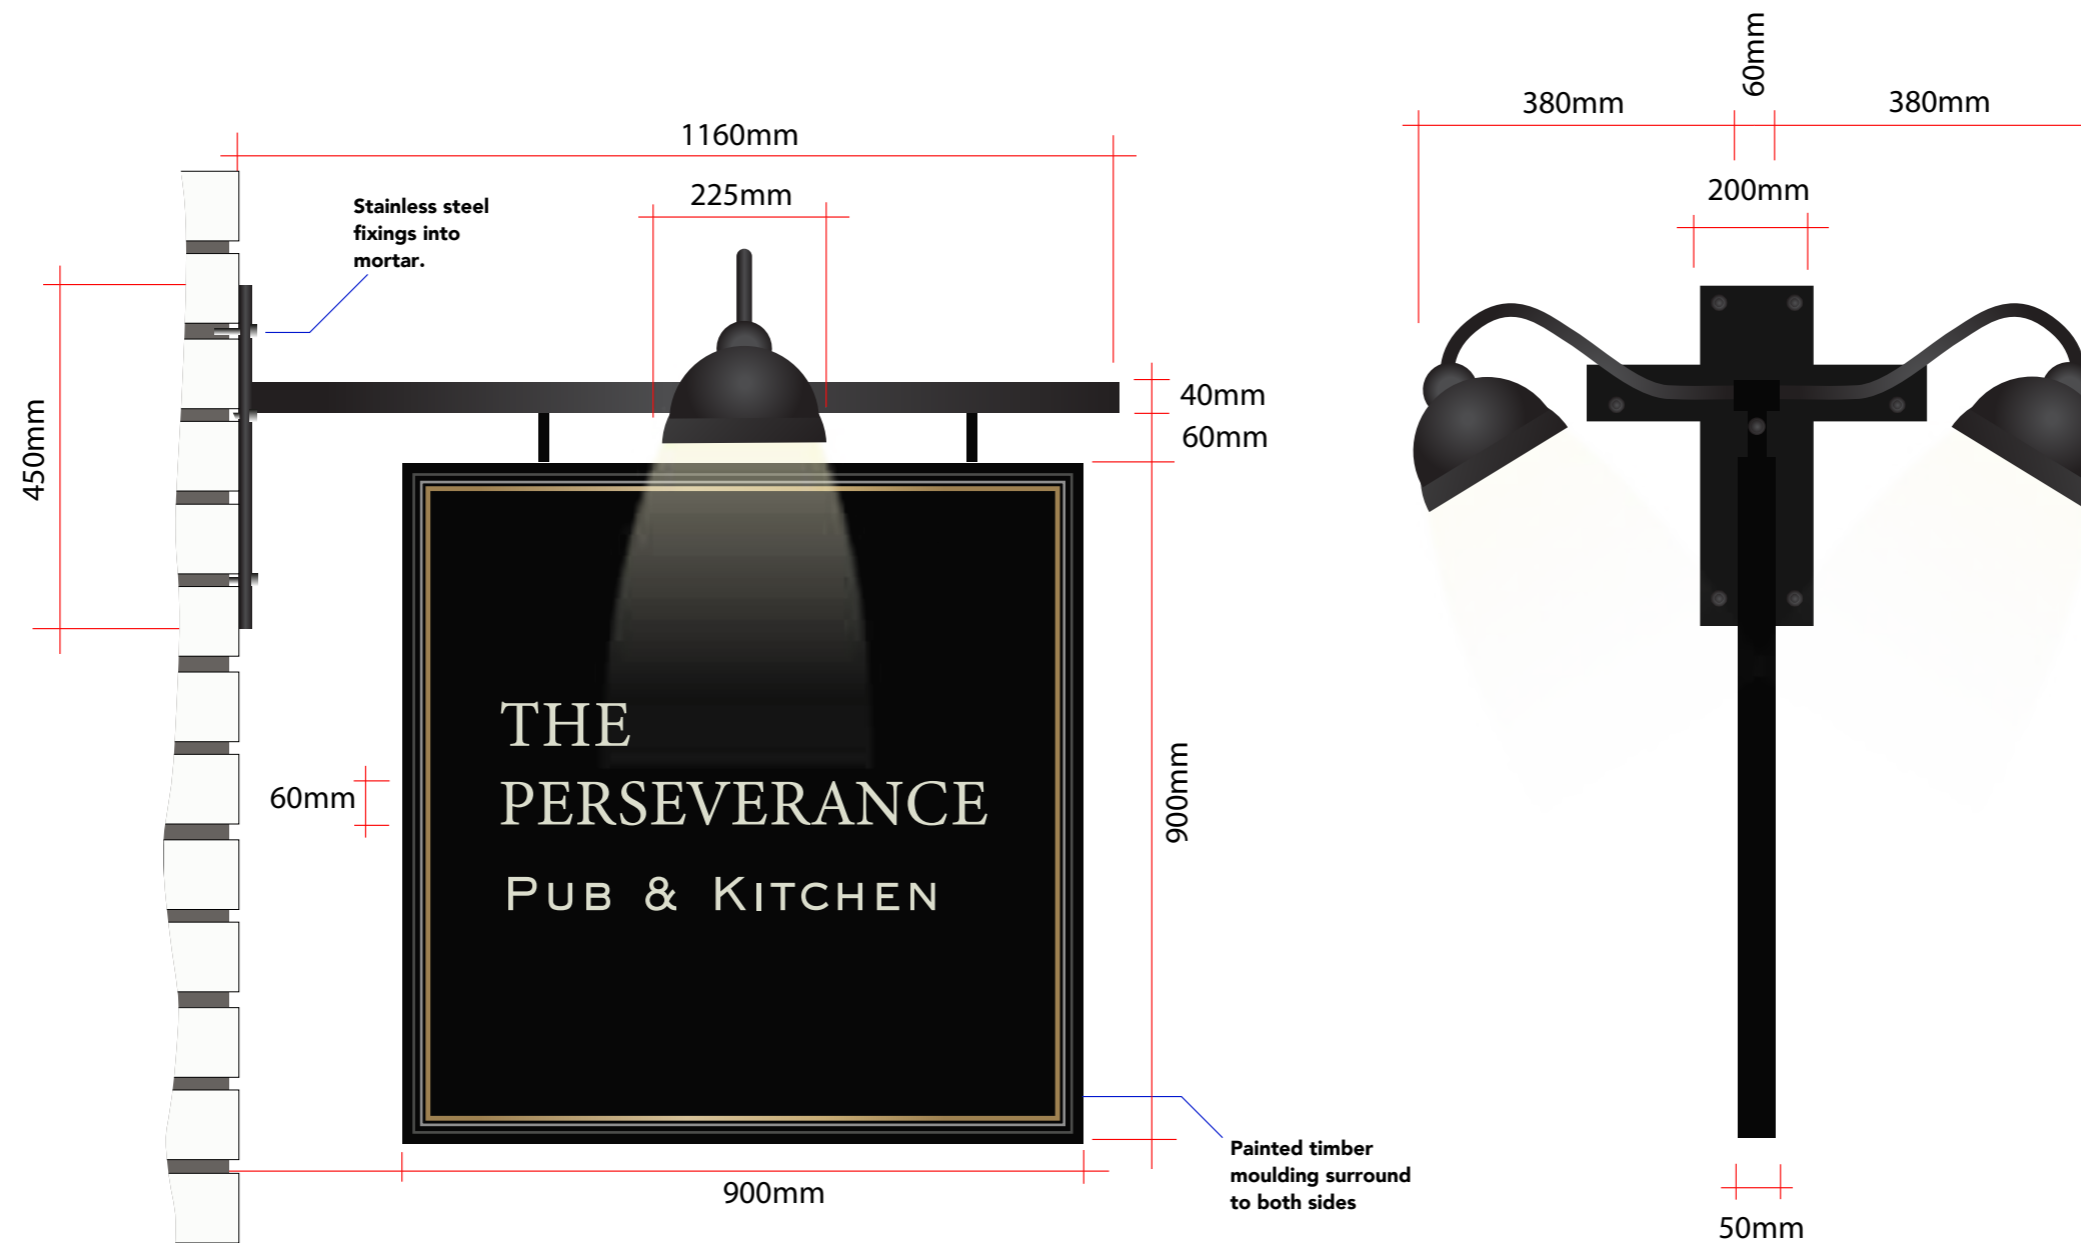

ITEM 1. (1 off)

New double sided projection sign with brack all coated black with house name to both sides.
 Illumination to be provided by (2 off) black cowl lamps.
 Material: Face of sign fabricated aluminium with steel bracket.
 Frame: To be painted timber moulding.
 Colours: Black with applied beige graphics.
 Fixing: Bracket to be secured into the mortar with stainless steel fixings.

Scale: 1 : 10 @ A3
 Size: 900mm sq
 AGL: 4000mm (4mtrs)



PROPOSED SIGNAGE AND LIGHTING - PLANNING REV 3



PROPOSED POSITION Item 1.



PROPOSED POSITION Item 1.

PAINT REFS:
*Please refer to manufacturers
paint swatches for true
colour representation



PROPOSED SIGNAGE AND LIGHTING - PLANNING REV 3



GT. ORMOND
STREET WCI


SCALE 1: 50 @ A3

PROPOSED POSITION Item 1.


PAINT REFS:
*Please refer to manufacturers
paint swatches for true
colour representation




PROPOSED SIGNAGE AND LIGHTING - PLANNING REV 3

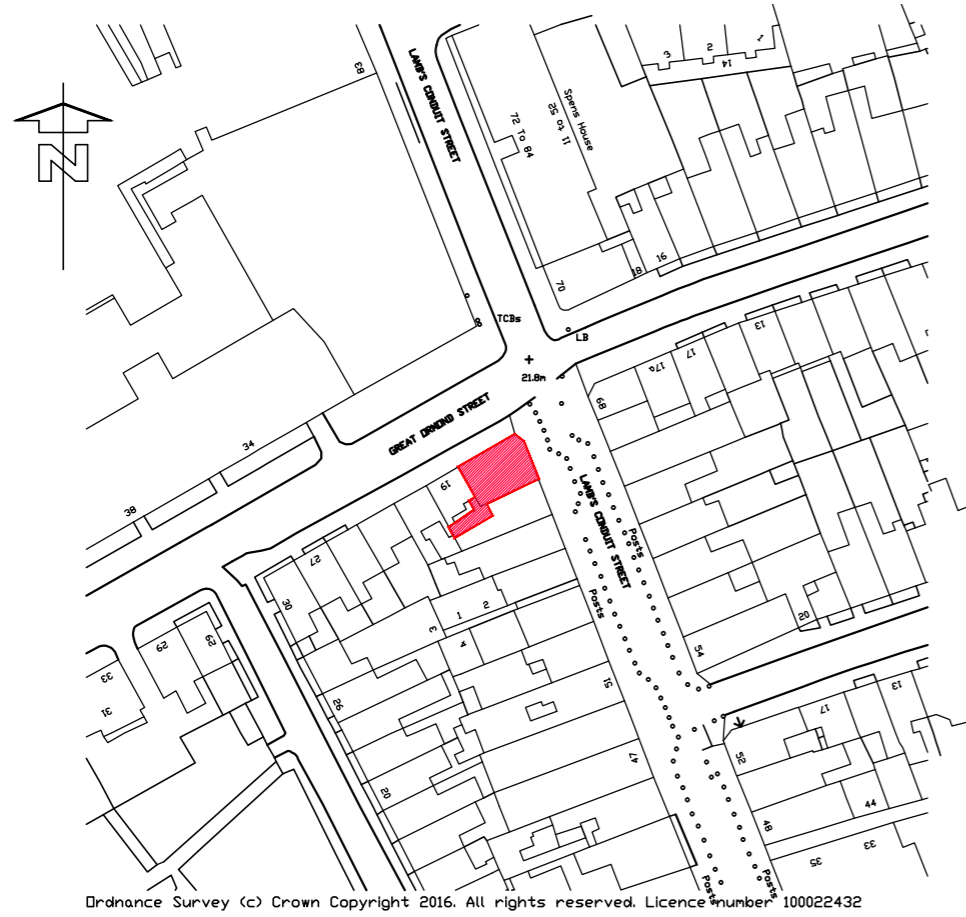

Site location plan - Scale 1:1250

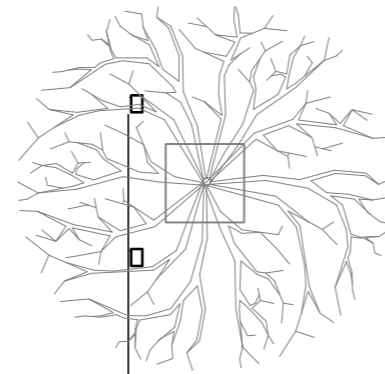

LAMBS CONDUIT STREET

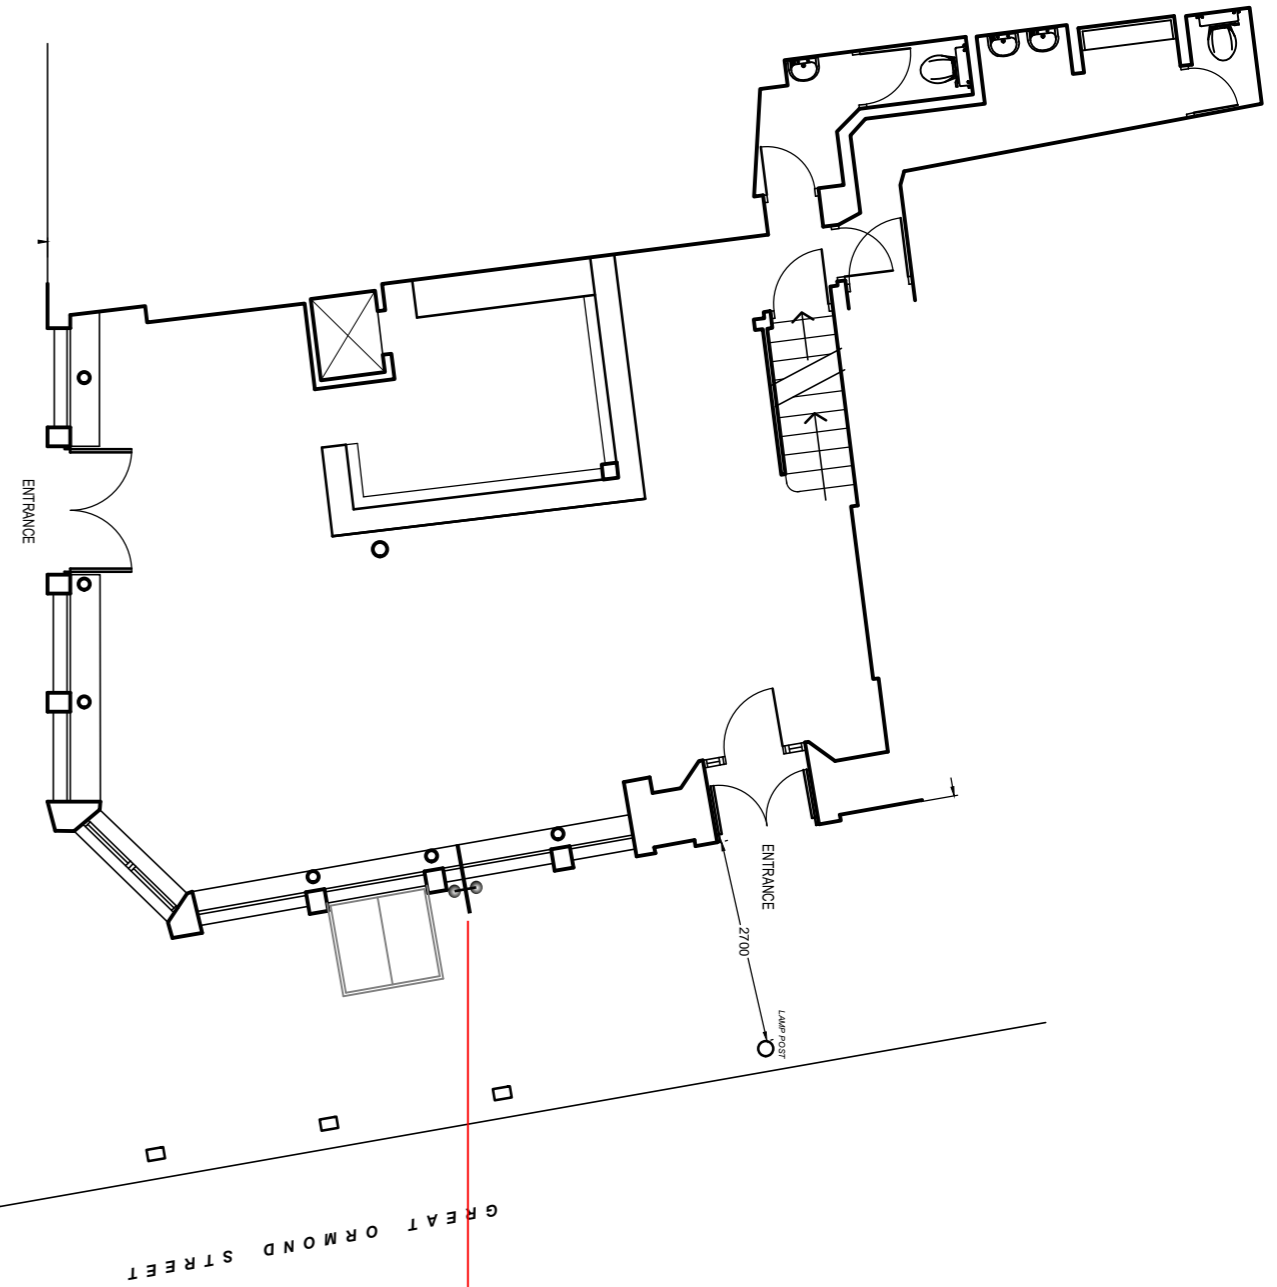

PROPOSED POSITION Item 1.

PAINT REFS:
*Please refer to manufacturers
paint swatches for true
colour representation



PAINT REFS:
*Please refer to manufacturers
paint swatches for true
colour representation