


D (PL)263 Shaldon Mansions
S/E Lightwell Elevation 1:75

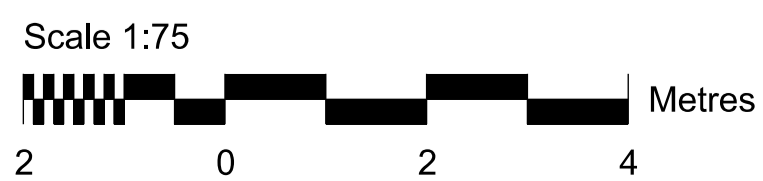

Revisions
P01 Issue for Planning 26/07/19

Client
Consolidated Ltd.
Project
St Giles - Fit-Out

Drawing Title
**Shaldon Mansions and No. 19
Proposed Elevation
(South/East) Lightwell**

Drawing Number
1481_Z4(PL)263 REV: P01
Scale 1:75 A1 Status **Planning**
Drawn by LC Date 26/07/19

ianchalkarchitects
70 Cowcross Street London EC1M 6EJ / 0203 7807355 / ianchalkarchitects.com
Do not scale. All dimensions to be confirmed on site. Information contained in this drawing is the sole copyright of Ian Chalk Architects and is not to be reproduced without permission.