

	<u> </u>
Seventh Floor FFL +48.26	
	'
Sixth Floor FFL +44.99	
Fifth Floor FFL +41.85	
	L
Fourth Floor FFL +38.65	
Third Floor FFL +35.41	
Second Floor FFL +32.16	
First Floor FFL +28.80	

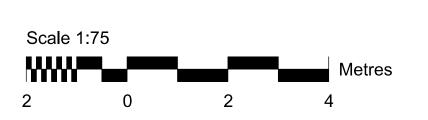

Revisions


P01 Issue for Planning 26/07/19

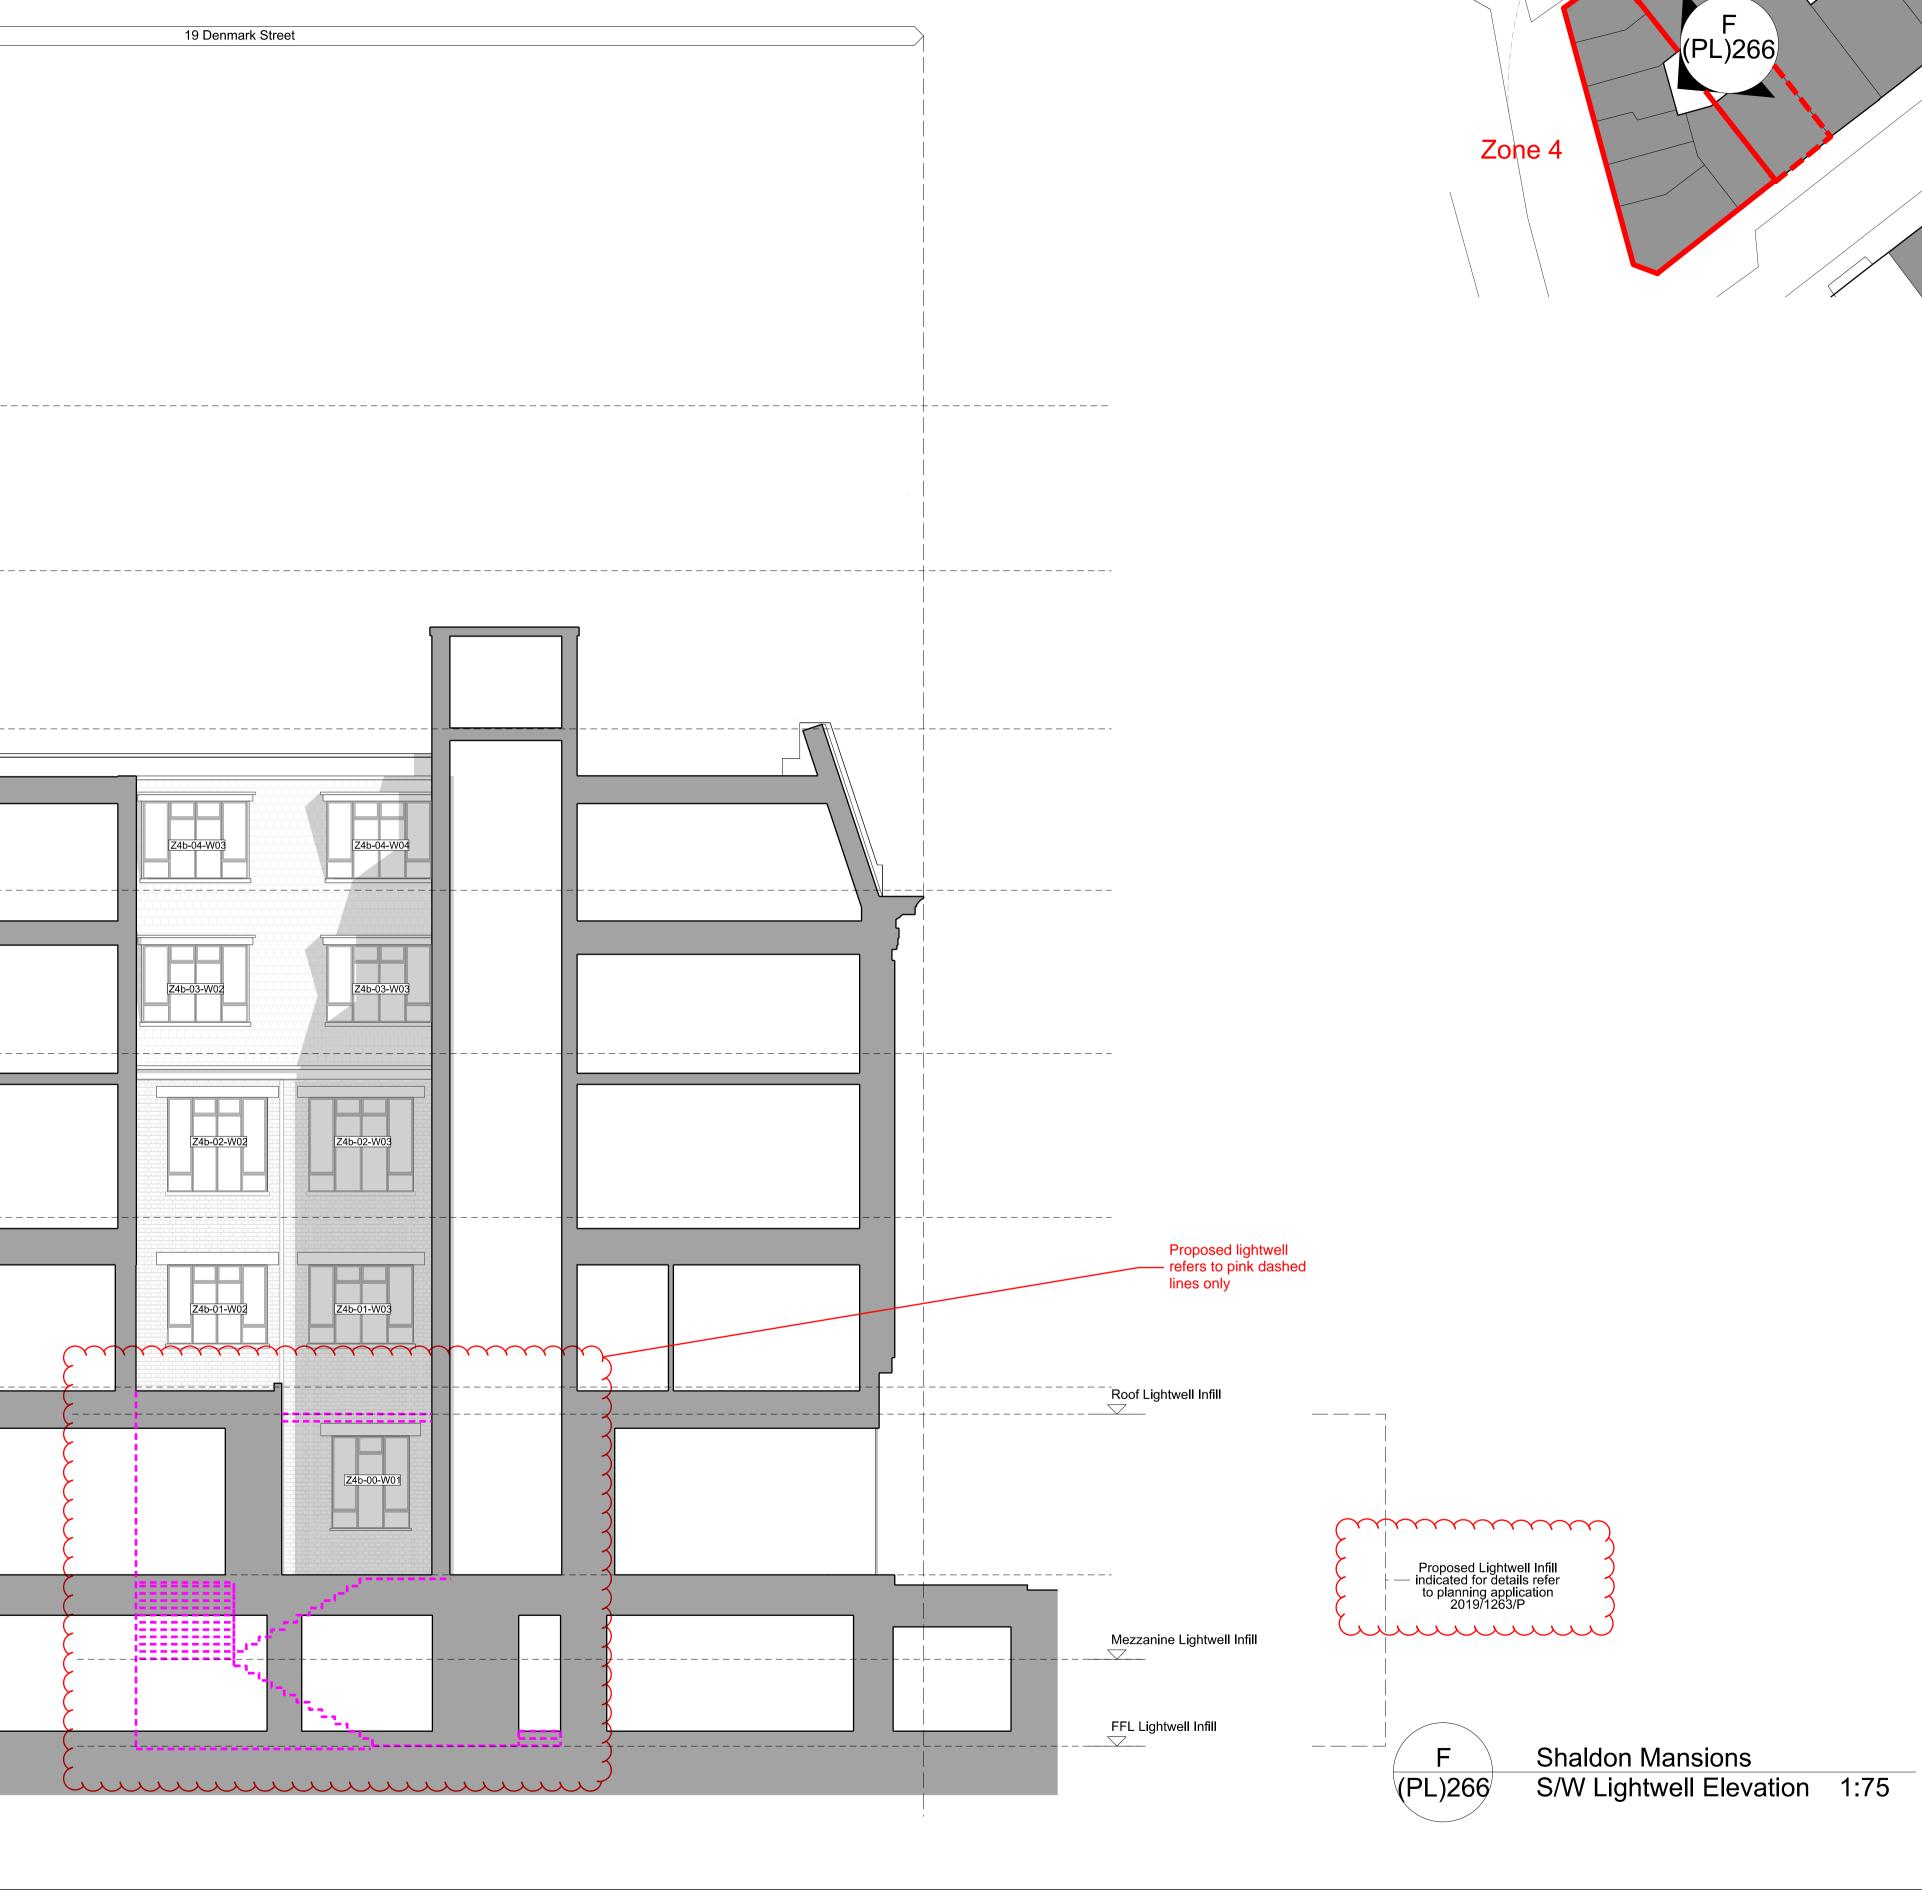

Client Consolidated Ltd. Project St Giles - Fit-Out

Drawing Title Shaldon Mansions and No. 19 Proposed Elevation (South/West) Lightwell

Drawing Number 1481_Z4(PL)266 Scale 1:75 A1 Drawn by LC

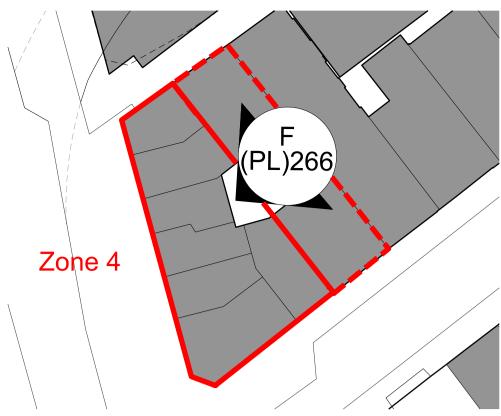

REV:	P01
Status	Planning
Date	26/07/19

ianchalkarchitects 70 Cowcross Street London EC1M 6EJ / 0203 7807355 / ianchalkarchitects.com

Do not scale. All dimensions to be confirmed on site Information contained in this drawing is the sole copyright of Ian Chalk Architects and is not to be reproduced without permission