




01 GROUND FLOOR AS EXISTING
200 1:50 @ A3

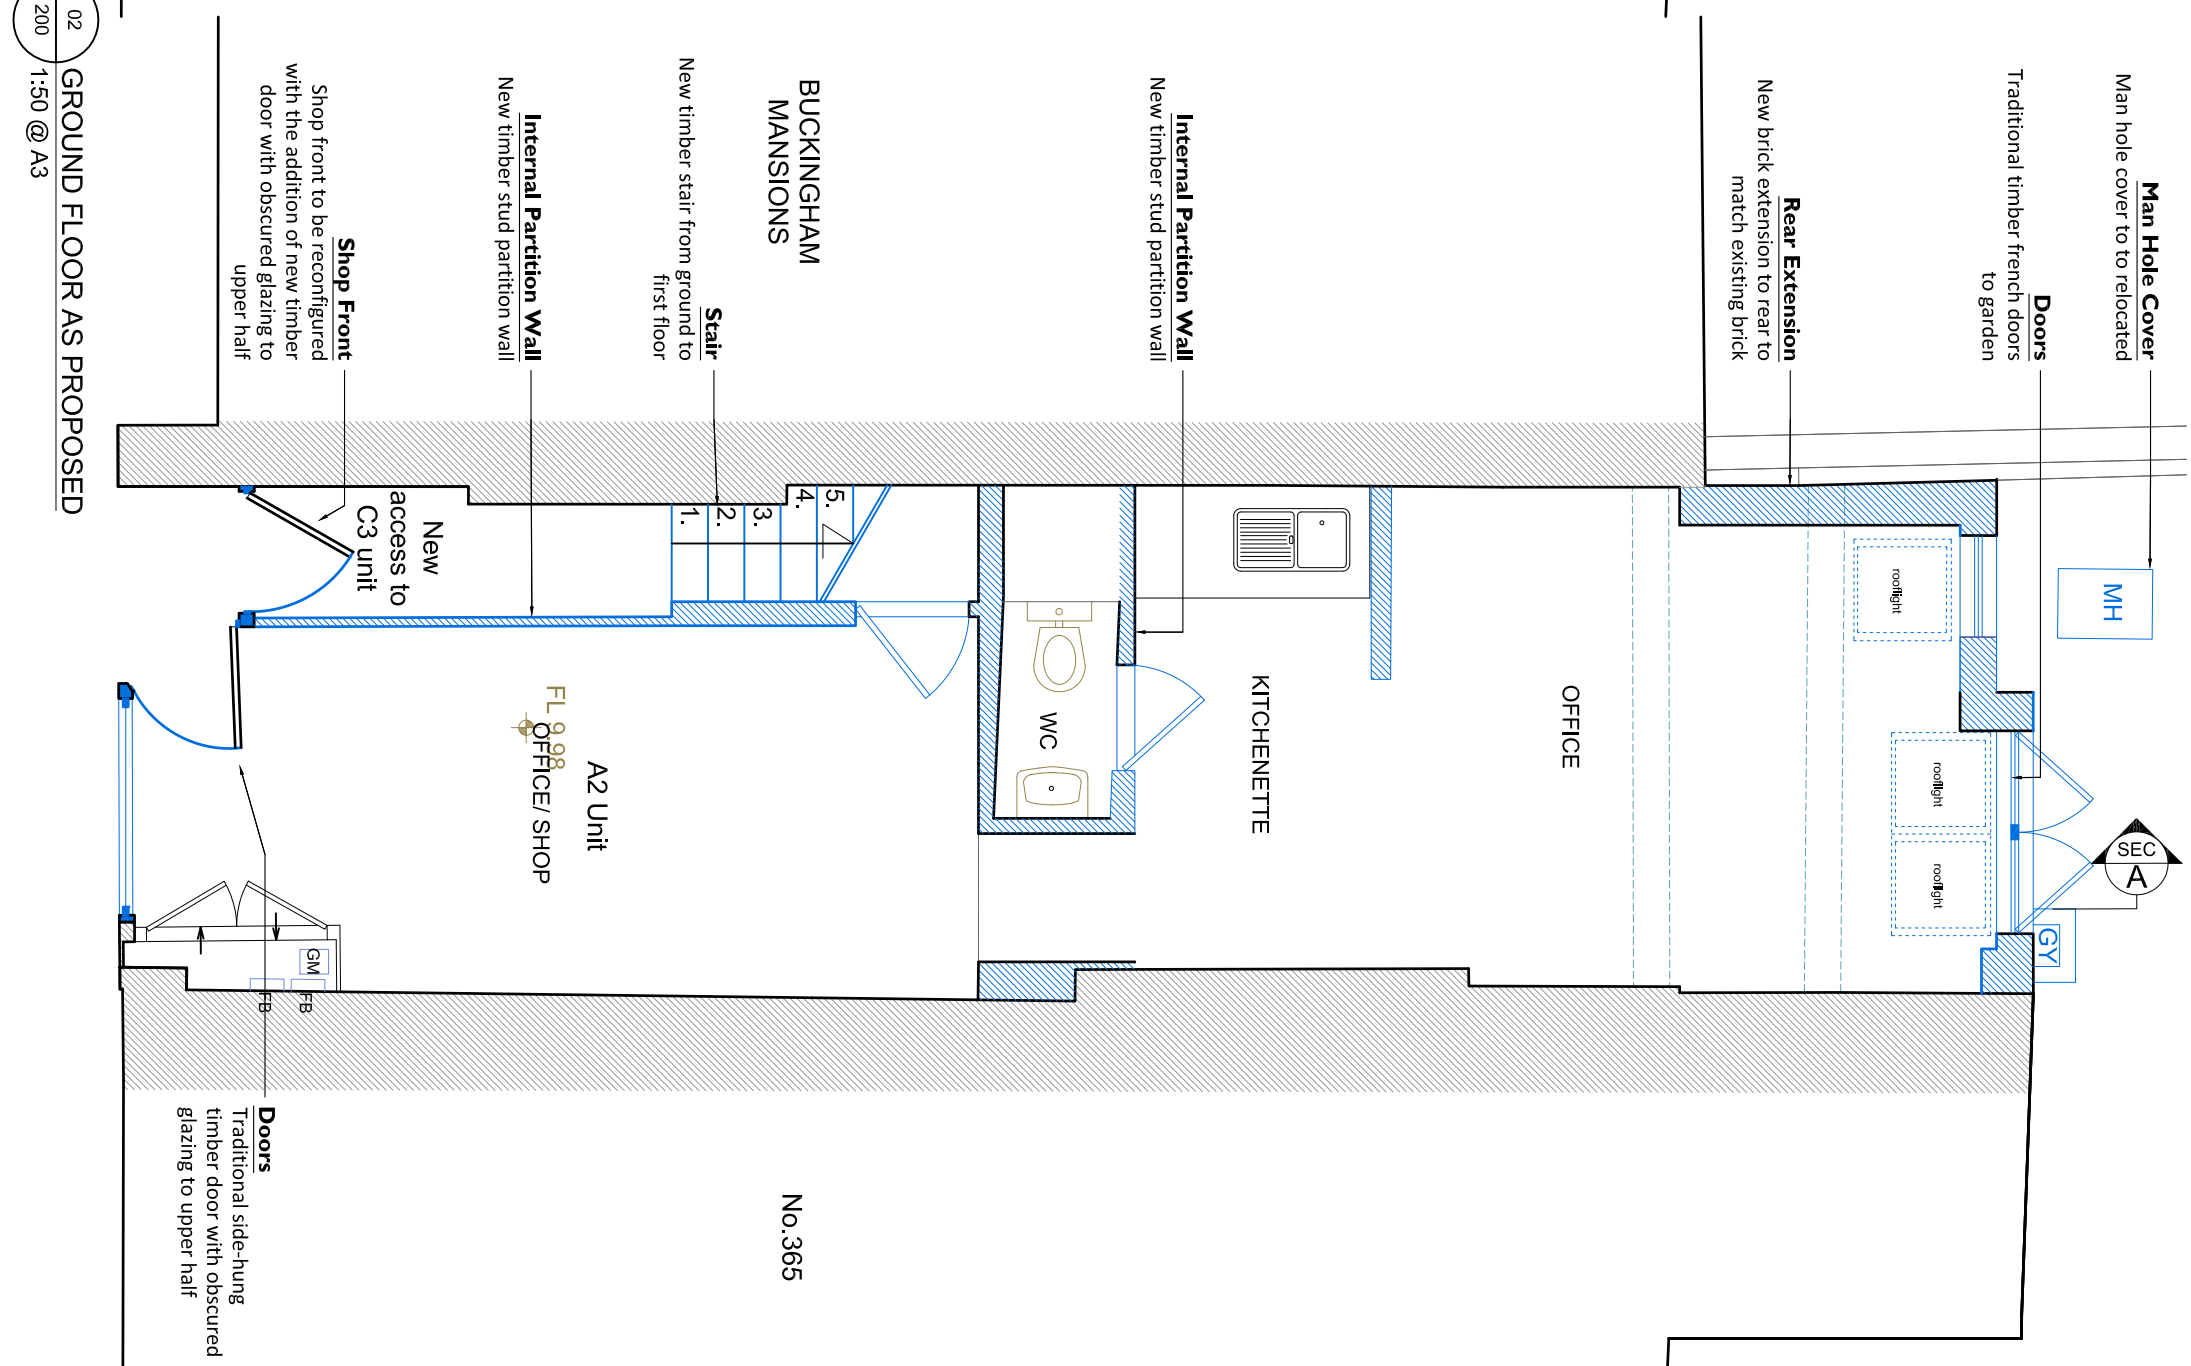


02 GROUND FLOOR AS PROPOSED
200 1:50 @ A3

General Notes
Please note that information used to produce these drawings is based on measured survey supplied by others. Heritage Architecture can not be held responsible for any inaccuracies that exist. Do not scale the drawings. All dimensions should be verified on site.

LEGEND

	Strip out
	Proposed works

NOTES:
All new doors to be traditional side-hung timber panelled doors

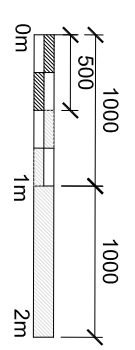

Project **363 West End Lane**
Drawing Title **Building Plans**
Ground floor as existing and as proposed
Drawing No **200 revC**
Date **December 2019** Scale **1:50 @ A3**



STEPHEN LEVANT HERITAGE ARCHITECTURE
62 Britain Grove London W4 2NL
E-mail: info@heritageml.co.uk
T: 0208 748 8501
F: 0208 748 8992