


COPYRIGHT AND LIABILITY NOTES:
 The design and drawings remain the property of AHAD. The client for this project will be licensed to use this design and documents on this site only upon full payment of architectural fees. This license is non-transferable. The design and drawings shall not be reproduced, up-loaded to the internet or traced without the permission of AHAD.
 This drawing has been prepared from a survey drawing and design commissioned by the client. It is VERY IMPORTANT that all dimensions are checked carefully before any work commences or any materials are ordered. If any discrepancies are noticed between this drawing and any other contract document then please contact AHAD immediately.
 DO NOT SCALE USE FIGURED DIMENSIONS ONLY
 All dimensions to be verified on site prior to the commencement of any work or the production of any shop drawing.
 This drawing to be read in conjunction with all related Architect's and Engineer's drawings and any other relevant information.

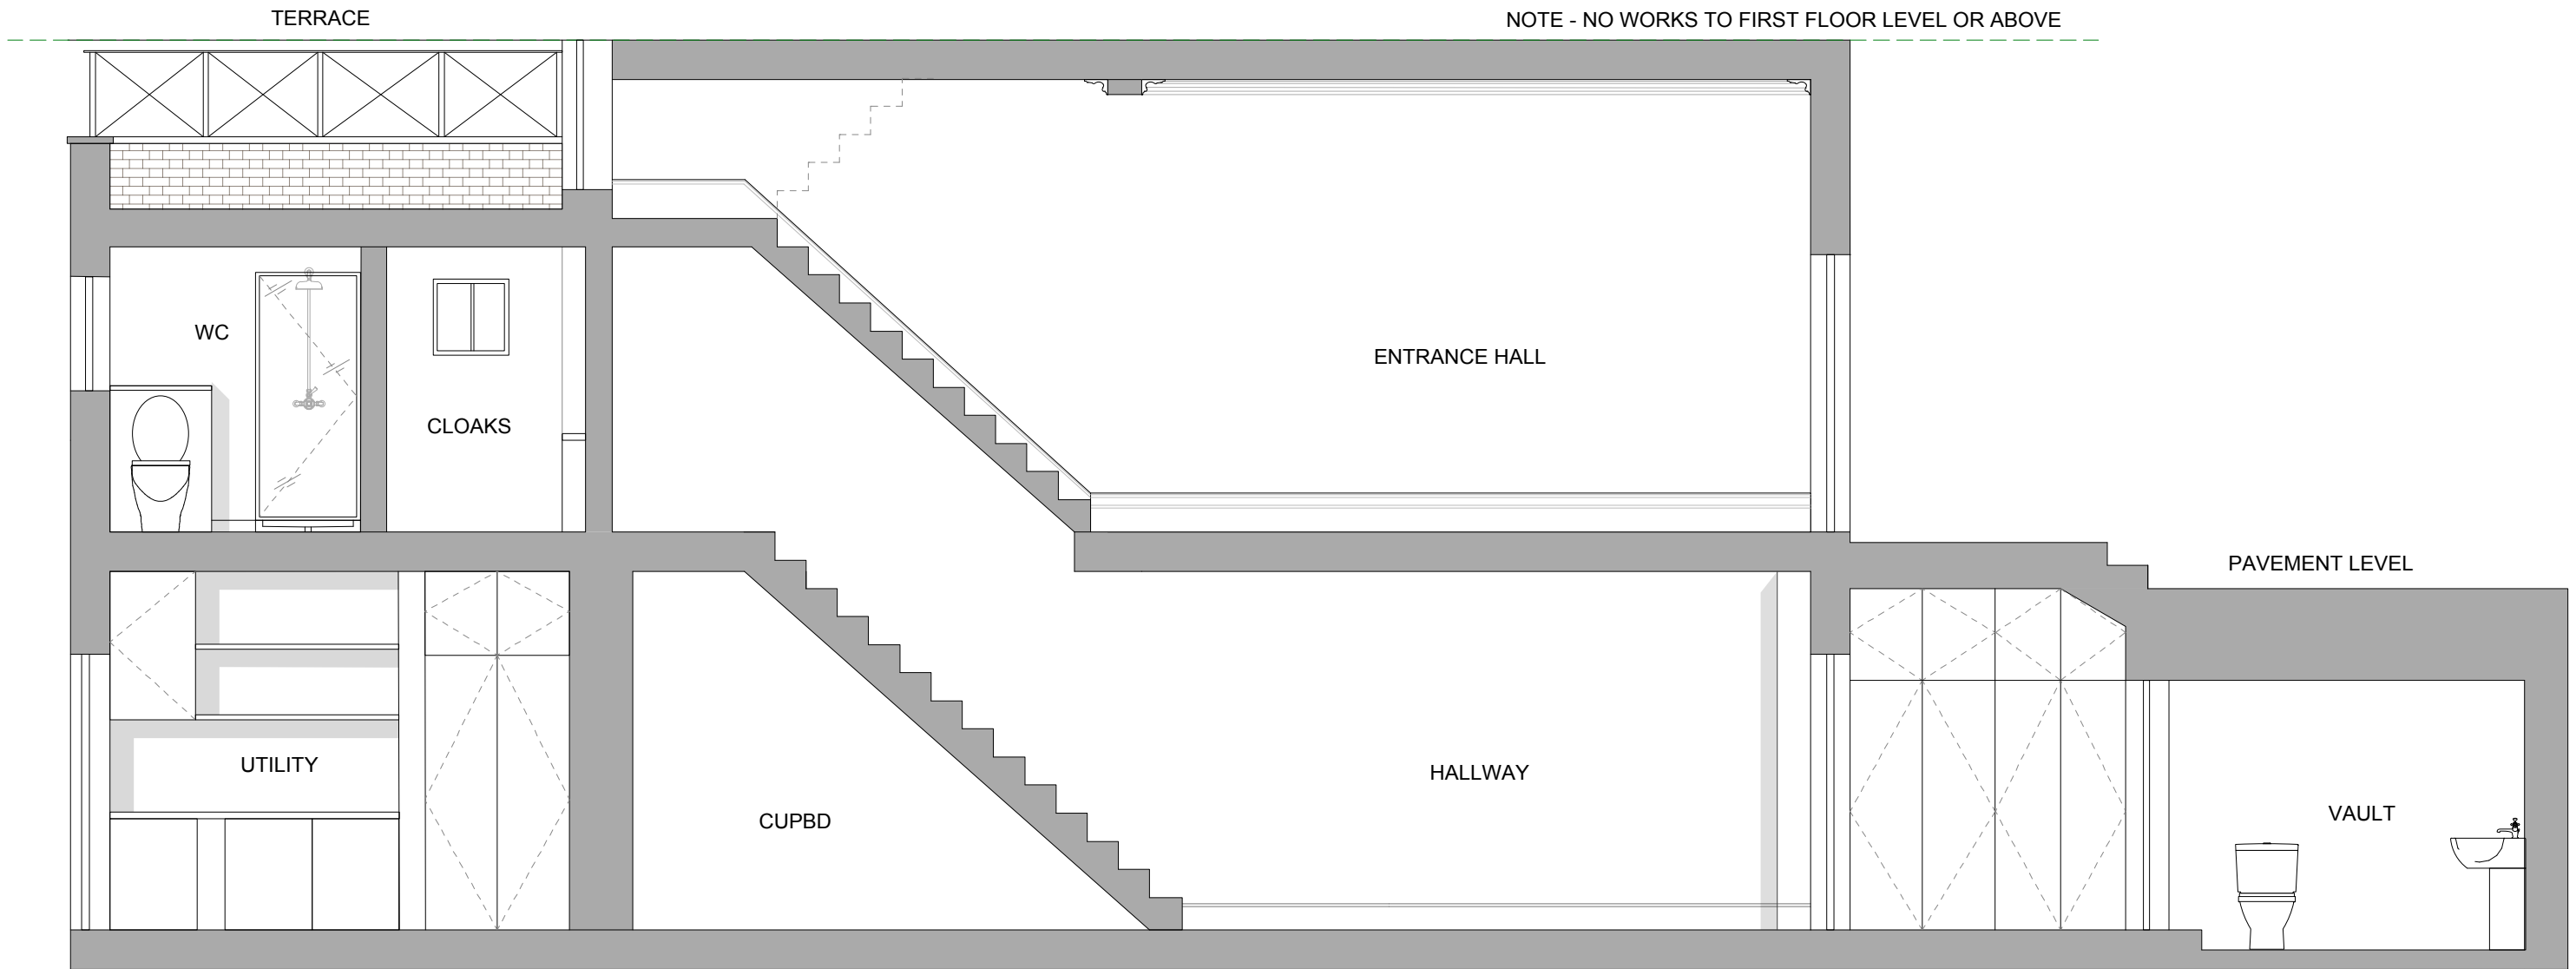

12-08-19	-	First Issue		AH	NA
DATE:	REVISION:	REVISION COMMENTS:		AUTHOR:	CHECKED:

12 REGENTS PARK TERRACE
 DRAWING NAME:
EXISTING SECTION BB
 PROJECT NO: **P108** DRAWING NO: **EX05** REVISION: **-** SCALE @ SIZE: **1:50 @ A3**
 START DATE: **JULY 2019** FIRST AUTHOR: **AH**

01 Existing Section BB
 Scale 1:50 @ A3

