


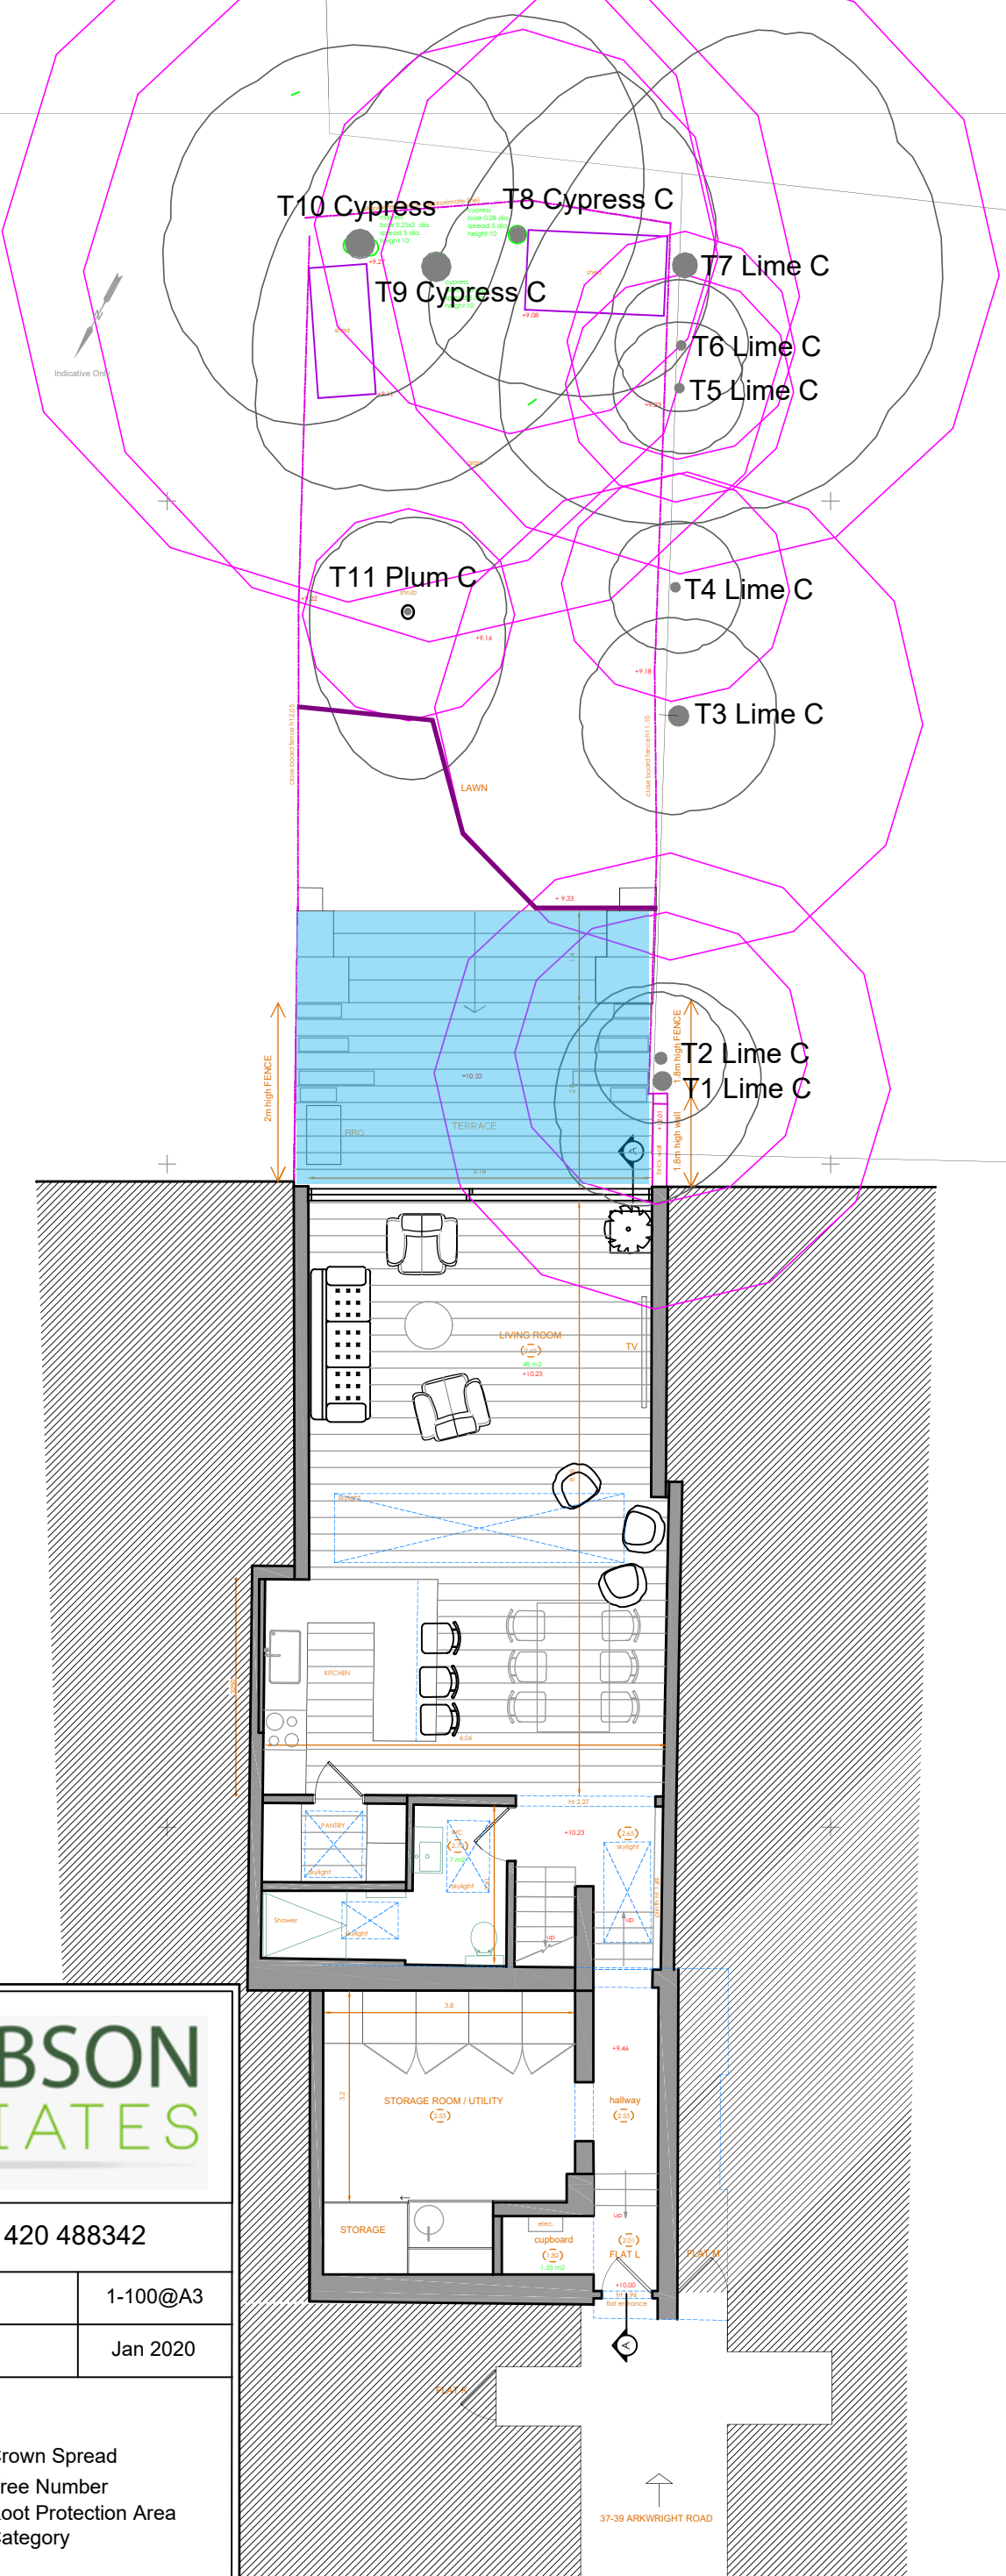

MARTIN DOBSON
ASSOCIATES

• Info@martindobson.org.uk • 01420 488342

Site: 37 Arkwright Road	1-100@A3
Drawing Title: Tree Protection Plan	Jan 2020

Key:

- Category A
- Category B
- Category C
- Category U

Ground protection

2 m high protective fencing

Crown Spread

Tree Number

Root Protection Area

Category

T.Chiarini & D.Lievens 37, Arkwright road LONDON NW3 6BJ	Scale: 1/100 @A3
STAGE: PLANNING	06 _C
PROPOSED GENERAL LAYOUT	07.10.2019