
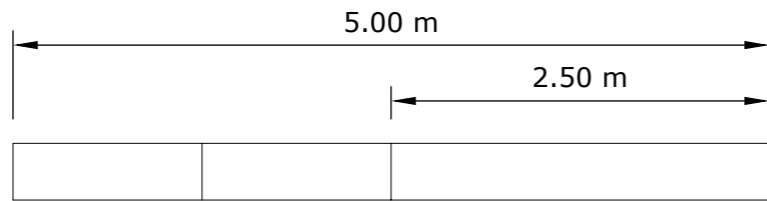


TOTTENHAM COURT ROAD

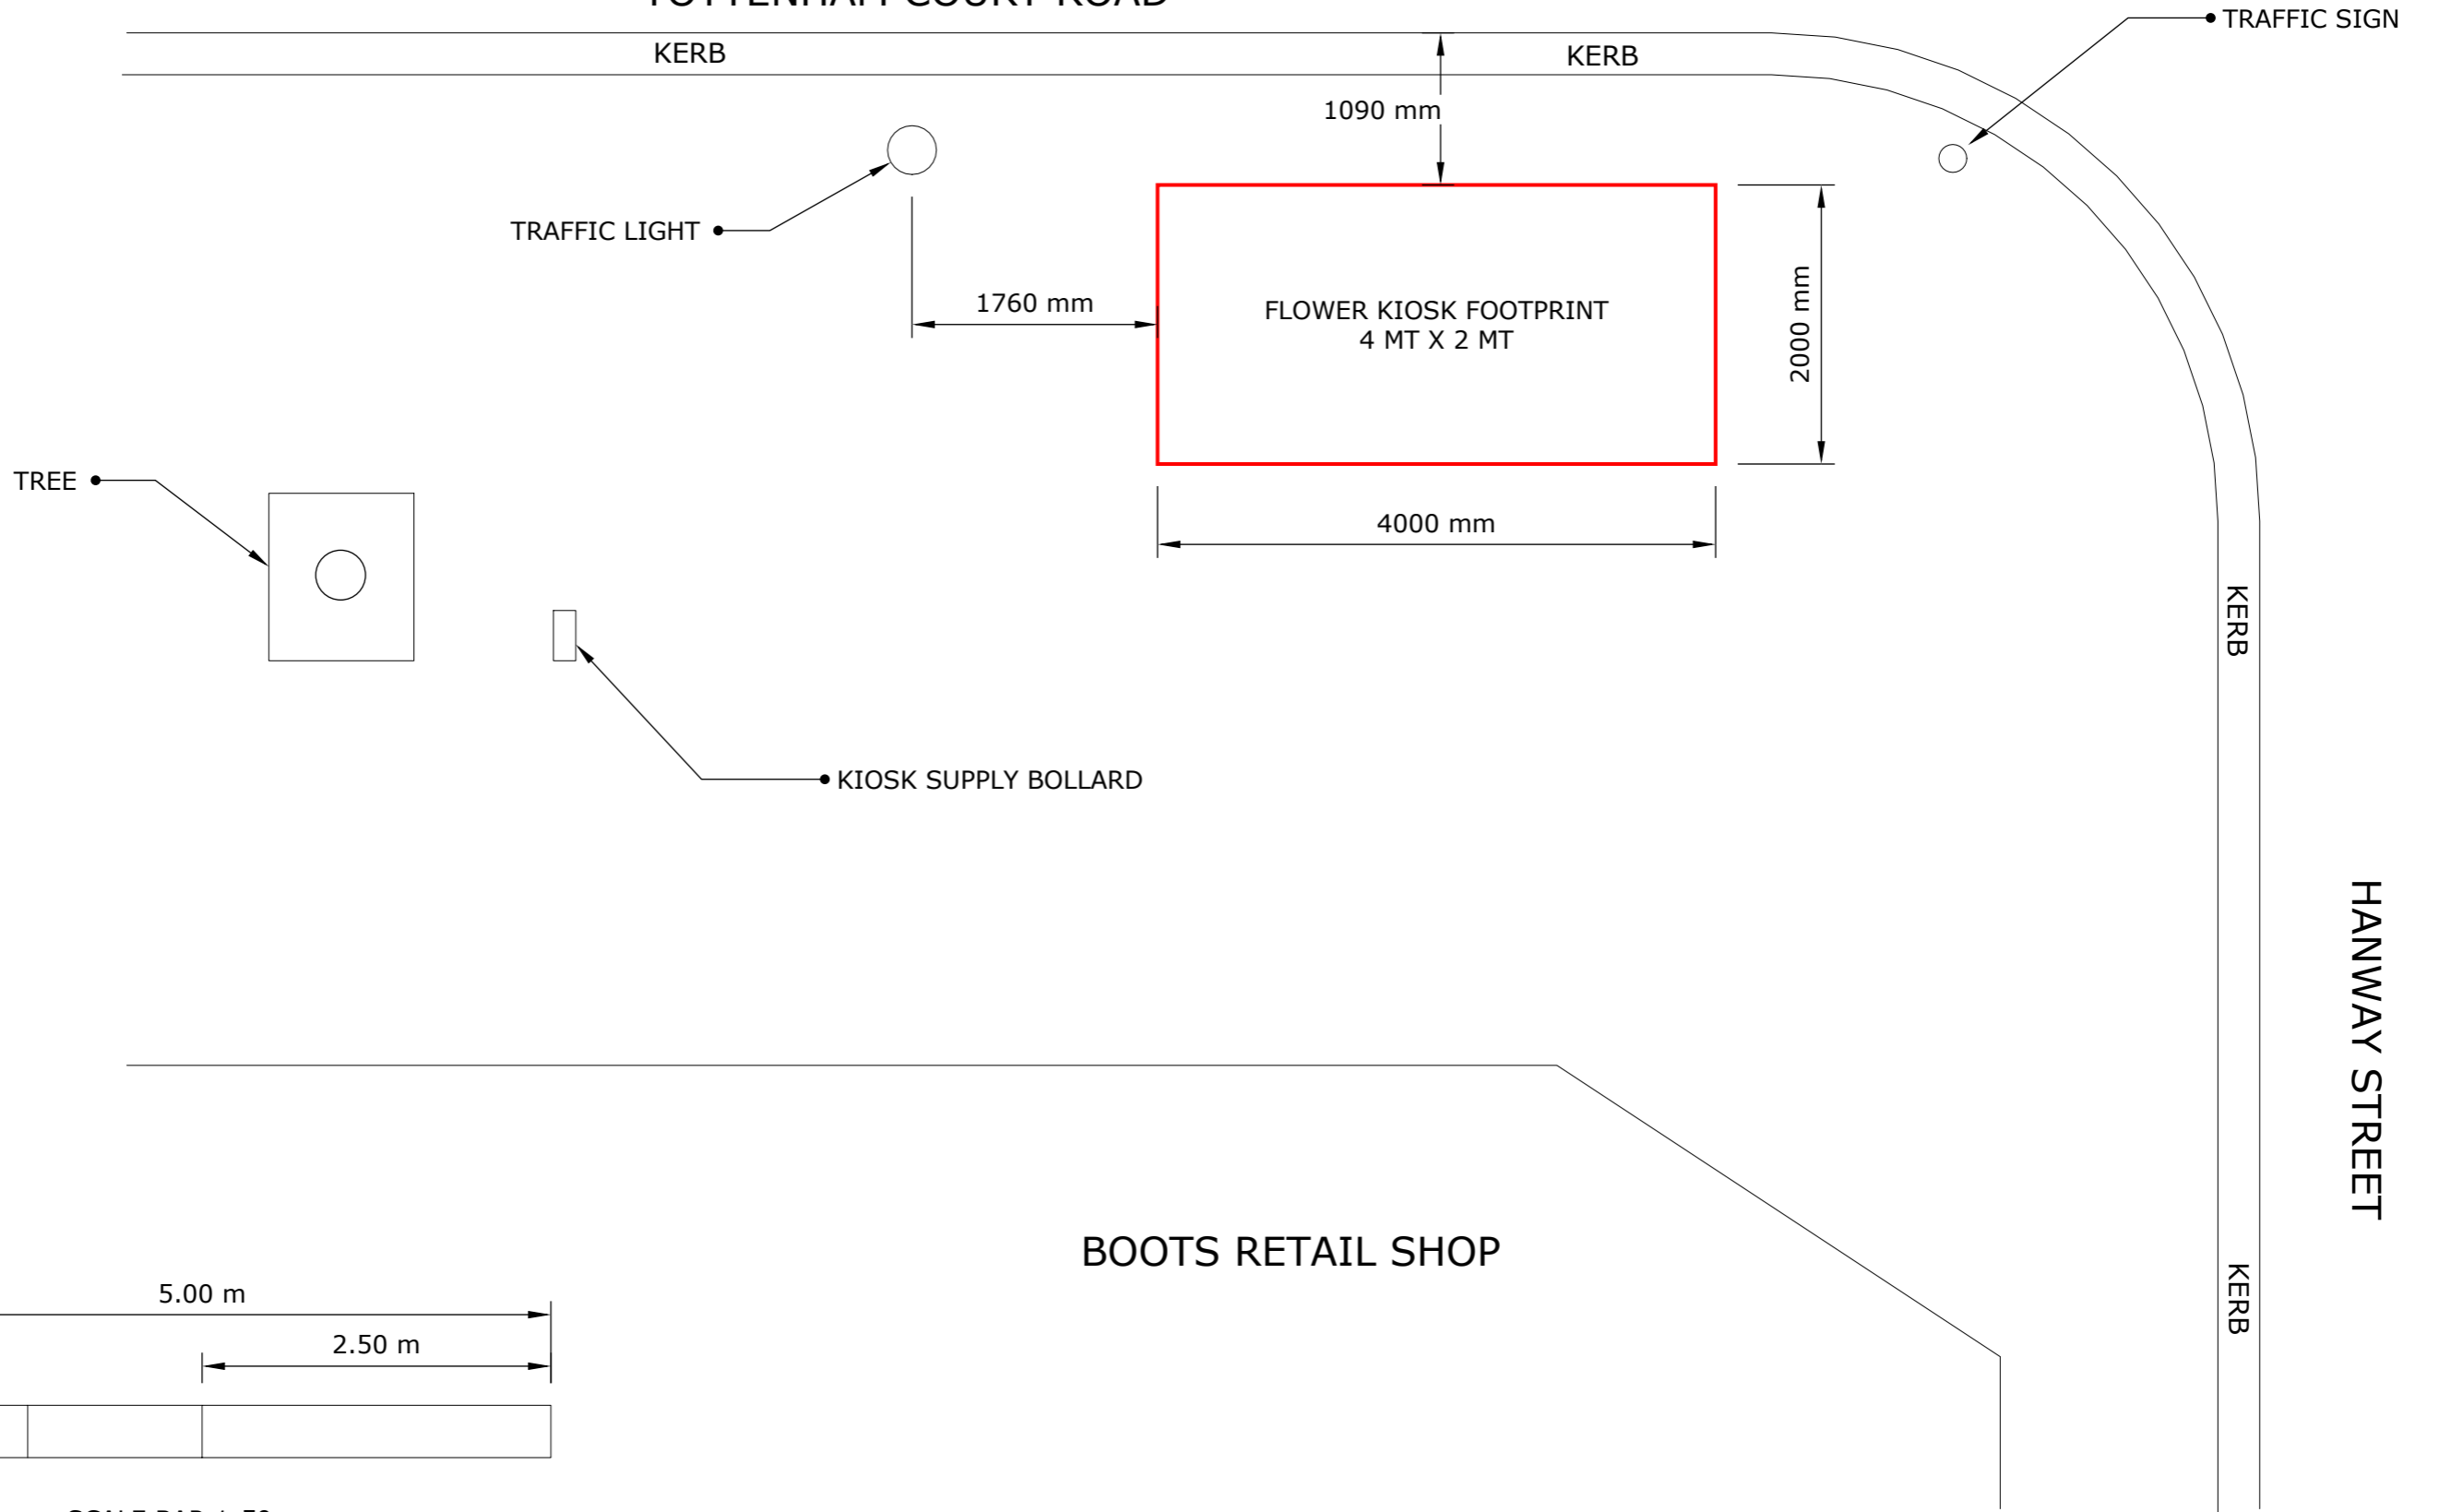

SCALE BAR 1:50

BOOTS RETAIL SHOP

ELAINE MILLS - FLOWERSTALL TOTTENHAM COURT ROAD	SITE PLAN	07/01/2020			REVISIONS		1	
		REF - TCRH1			MM/DD/YY	REMARKS		A
COPYRIGHT : Capital Kiosk reserves the ownership rights of this drawing and the same cannot be reproduced or transferred to third parties without written authorisation			Capital Kiosk Co Ltd, Maguire Industrial Estate, 219 Torrington Avenue, Coventry, CV4 9HN T:024 76 471666 M: info@capitalkiosk.co.uk W: www.capitalkiosk.co.uk			1	---	
						2	---	...
						3	---	...
						4	---	...
						5	---	...