


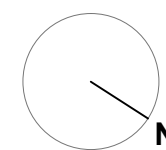
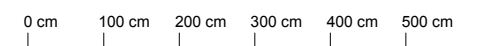
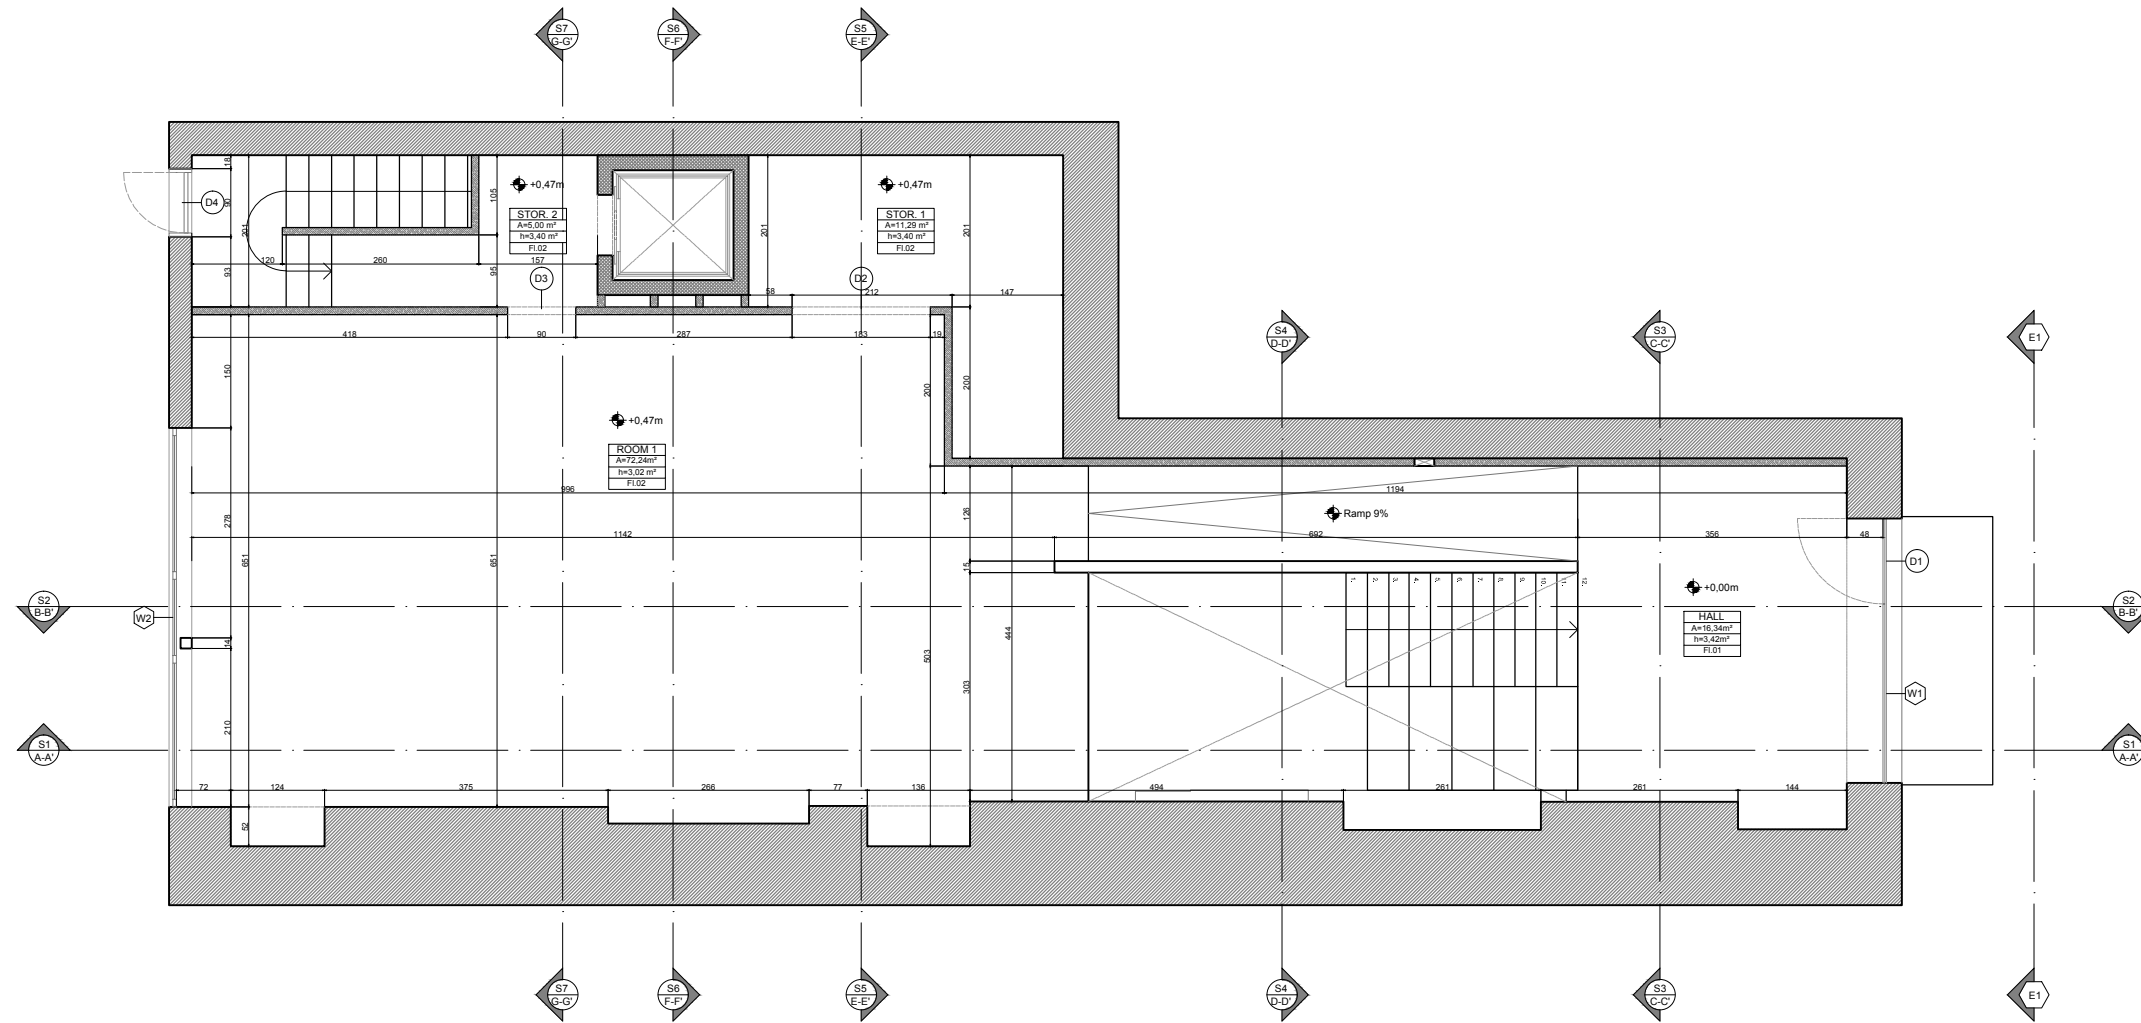


**LEGEND:**


ROOM	AREA
Hall	16,34 m <sup>2</sup>
Room 1	72,24 m <sup>2</sup>
Storage 1	11,29 m <sup>2</sup>
Storage 2	5,00 m <sup>2</sup>

**LEGEND:**

	BRICK WALL
	CONCRETE BLOCK WALL
	WOOD STRUCTURE WALL



LEGENDA		NOTES	DRAWING DETAIL	PROJECT DETAIL	DETAIL
			<b>DRAWING:</b>	Interior design	<b>External Reference Architects</b>
			Existing Plan GroundFloor	<b>LOCALITZACIÓ:</b>	<b>Carmelo Zappulla</b>
			<b>SCALE:</b>	Percy Street 2	NIF X7032449S
			1:100	London,	
			<b>Nº DRAWING</b>	<b>CLIENT:</b>	<b>DATA:</b>
			1.1	Presented By	<b>24.05.2019</b>

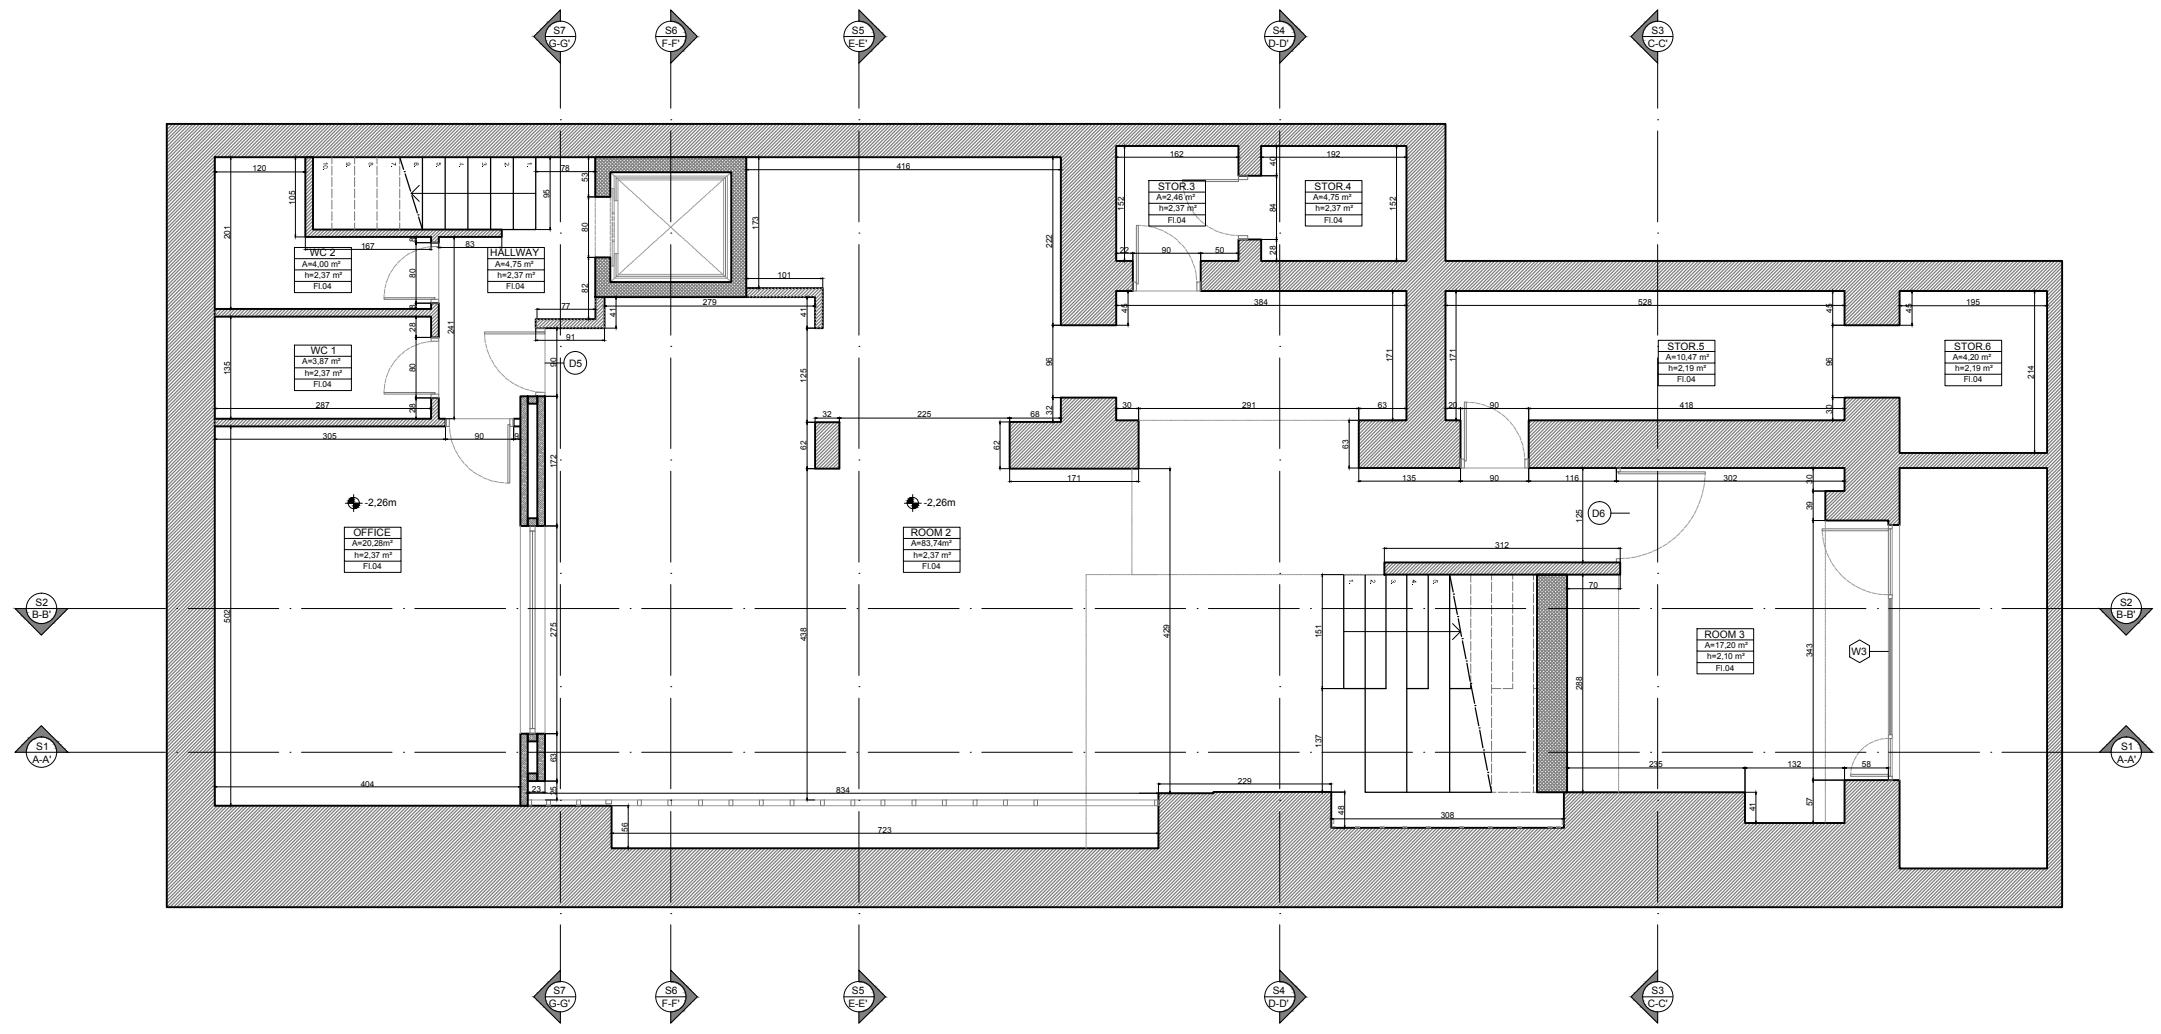


**LEGEND:**


ROOM	AREA
Room 2	83,74 m <sup>2</sup>
Room 3	17,20 m <sup>2</sup>
Office	20,28 m <sup>2</sup>
WC 1	3,40 m <sup>2</sup>
WC 2	4,00 m <sup>2</sup>
Hall Way	4,75 m <sup>2</sup>
Storage 3	2,37 m <sup>2</sup>
Storage 4	2,91 m <sup>2</sup>
Storage 5	10,47 m <sup>2</sup>
Storage 6	4,20 m <sup>2</sup>

**LEGEND:**

- BRICK WALL
- CONCRETE BLOCK WALL
- WOOD STRUCTURE WALL

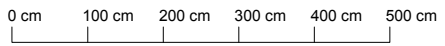

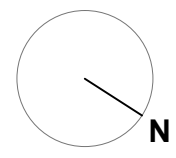


LEGENDA		NOTES	DRAWING DETAIL	PROJECT DETAIL	DETAIL
				DRAWING:	Interior design
			Existing Plan Basement	LOCALITZACIÓ:	Carmelo Zappulla
			SCALE:	Percy Street 2	NIF X7032449S
			1:100	London,	
			Nº DRAWING	CLIENT:	DATA:
			1.2	Presented By	24.05.2019






**LEGEND:**


ROOM	AREA
Hall	16,34 m <sup>2</sup>
Room 1	72,24 m <sup>2</sup>
Storage 1	11,29 m <sup>2</sup>
Storage 2	5,00 m <sup>2</sup>

**LEGEND:**

	BRICK WALL
	CONCRETE BLOCK WALL
	WOOD STRUCTURE WALL

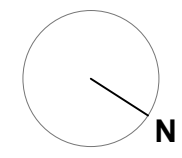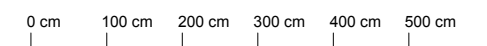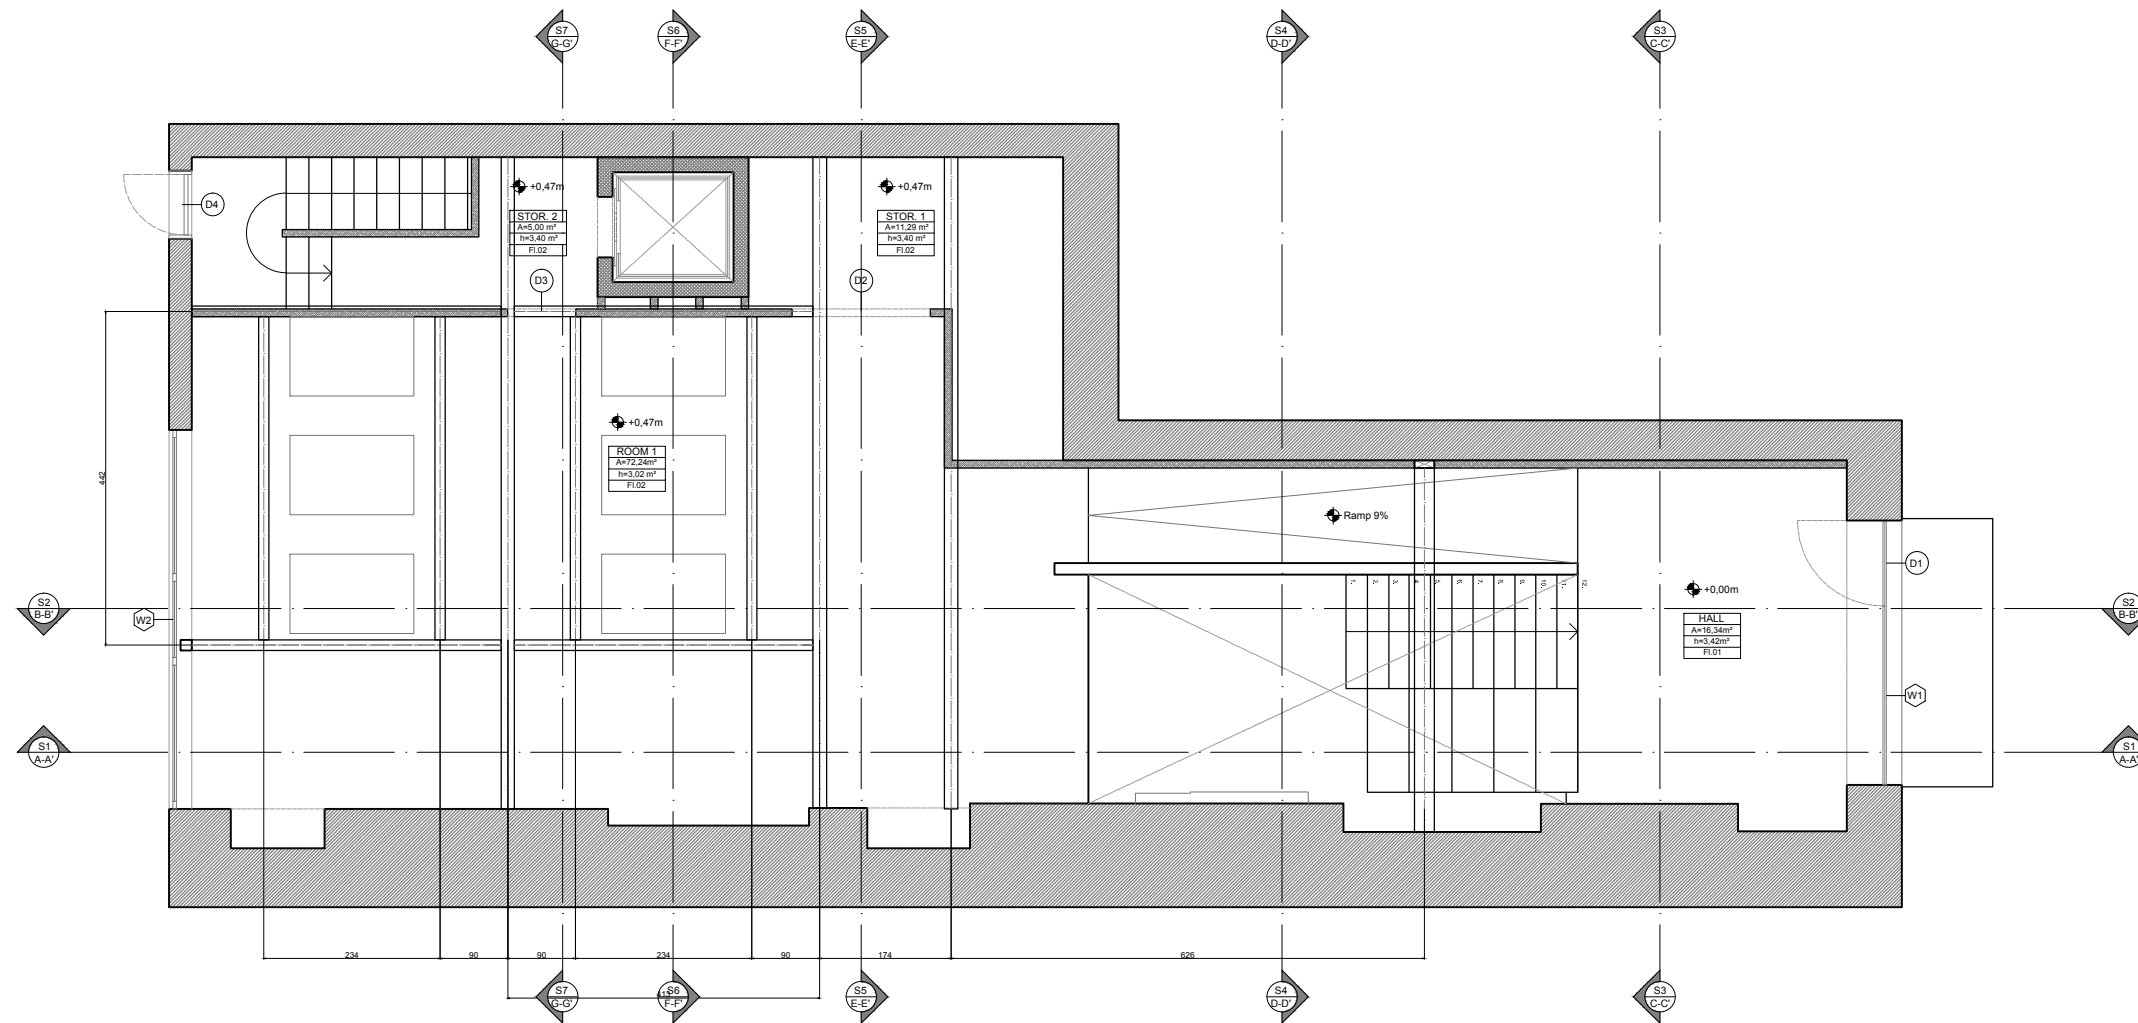

LEGENDA		NOTES	DRAWING DETAIL	PROJECT DETAIL	DETAIL
			<b>DRAWING:</b>	Interior design	<b>External Reference Architects</b>
			Existing Beam Structure	<b>LOCALITZACIÓ:</b>	<b>Carmelo Zappulla</b>
			<b>SCALE:</b>	Percy Street 2	NIF X7032449S
			1:100	London,	
			<b>Nº DRAWING</b>	<b>CLIENT:</b>	<b>DATA:</b>
			1.3	Presented By	<b>24.05.2019</b>

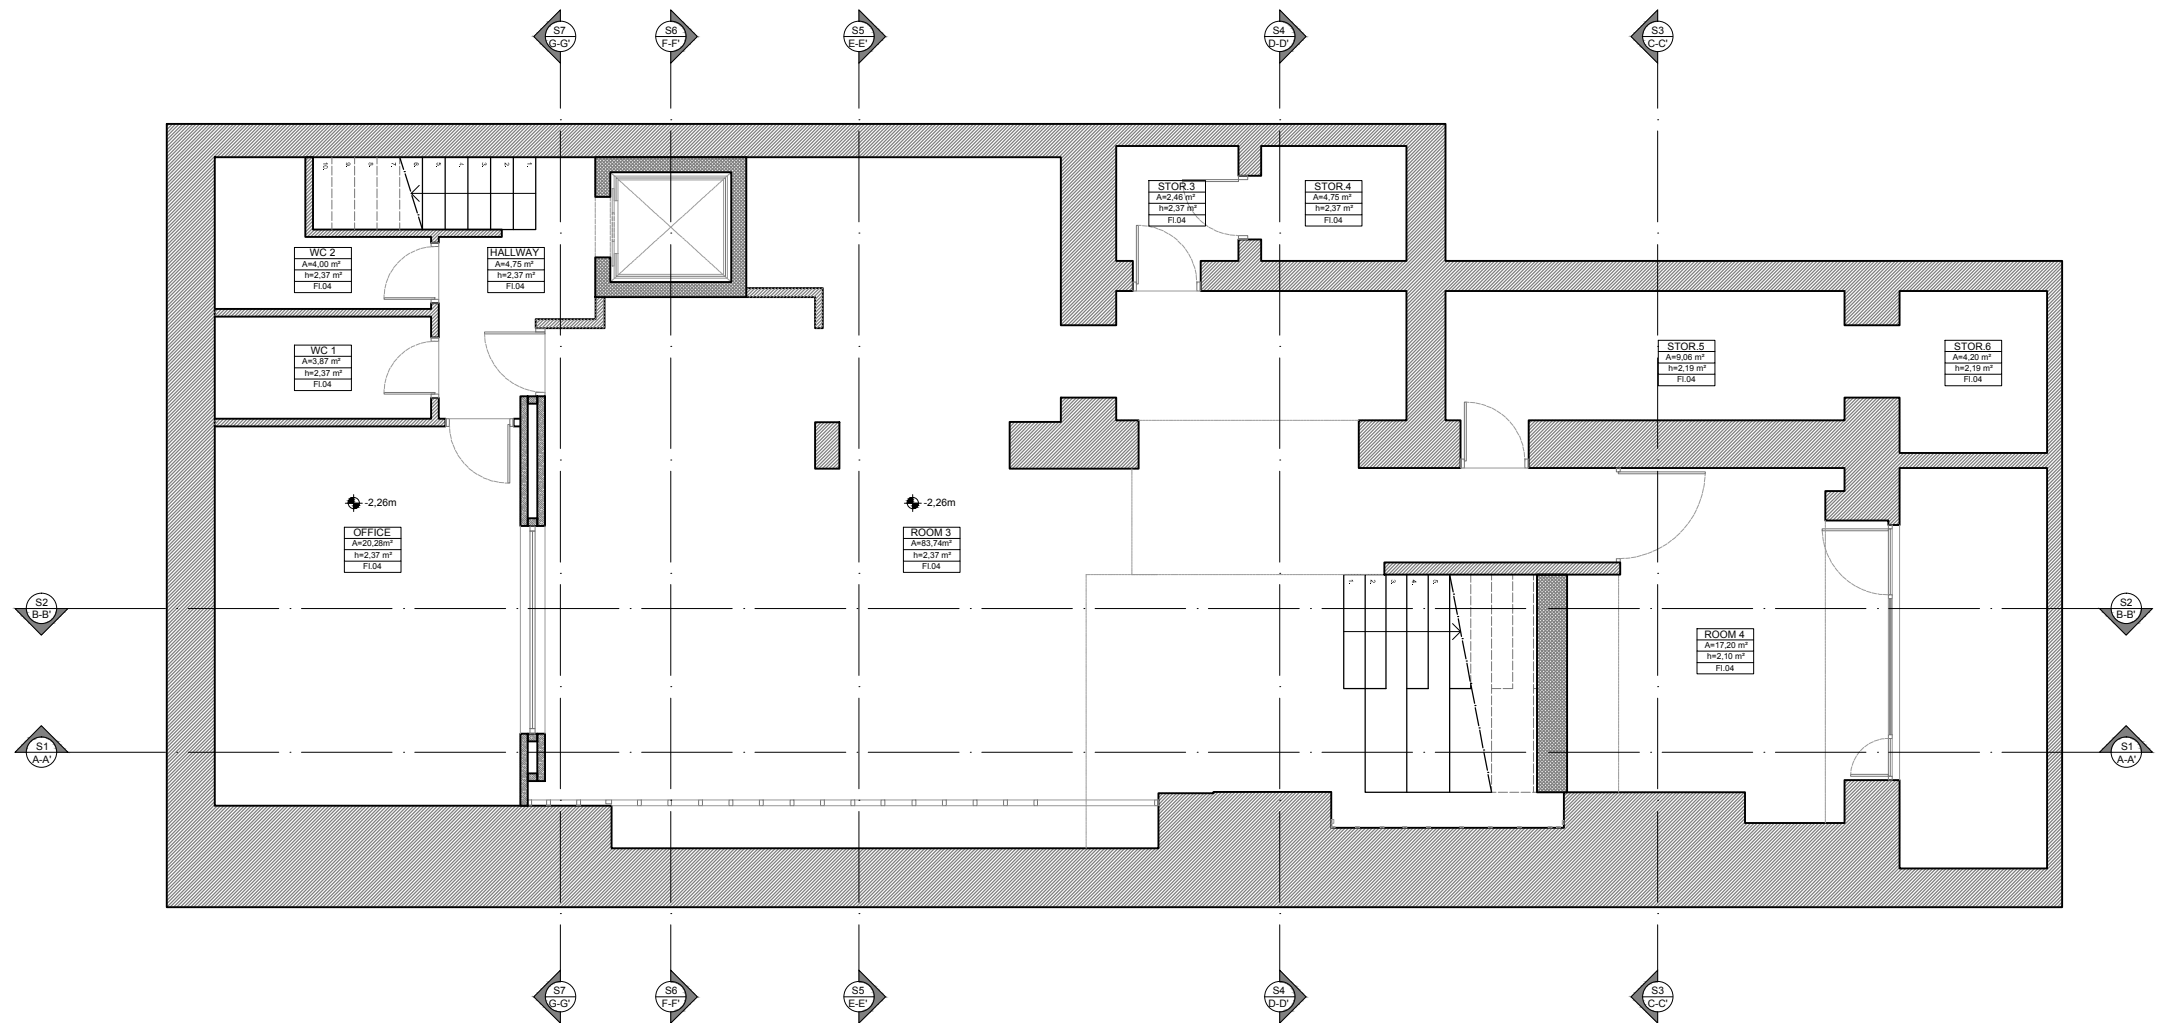


**LEGEND:**

ROOM	AREA
Room 3	83,74 m <sup>2</sup>
Room 4	17,20 m <sup>2</sup>
Office	20,28 m <sup>2</sup>
WC 1	3,40 m <sup>2</sup>
WC 2	4,00 m <sup>2</sup>
Hall Way	4,75 m <sup>2</sup>
Storage 3	2,37 m <sup>2</sup>
Storage 4	2,91 m <sup>2</sup>
Storage 5	9,06 m <sup>2</sup>
Storage 6	4,20 m <sup>2</sup>



**LEGEND:**

- BRICK WALL
- CONCRETE BLOCK WALL
- WOOD STRUCTURE WALL

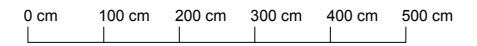



LEGENDA		NOTES		DRAWING DETAIL	PROJECT DETAIL	DETAIL
				DRAWING:	Interior design	External Reference Architects
				Existing Plan Basement	LOCALITZACIÓ:	Carmelo Zappulla
				SCALE:	Percy Street 2	NIF X7032449S
				1:100	London,	
				Nº DRAWING	CLIENT:	DATA:
		1.4	Presented By	24.05.2019		



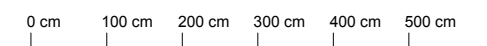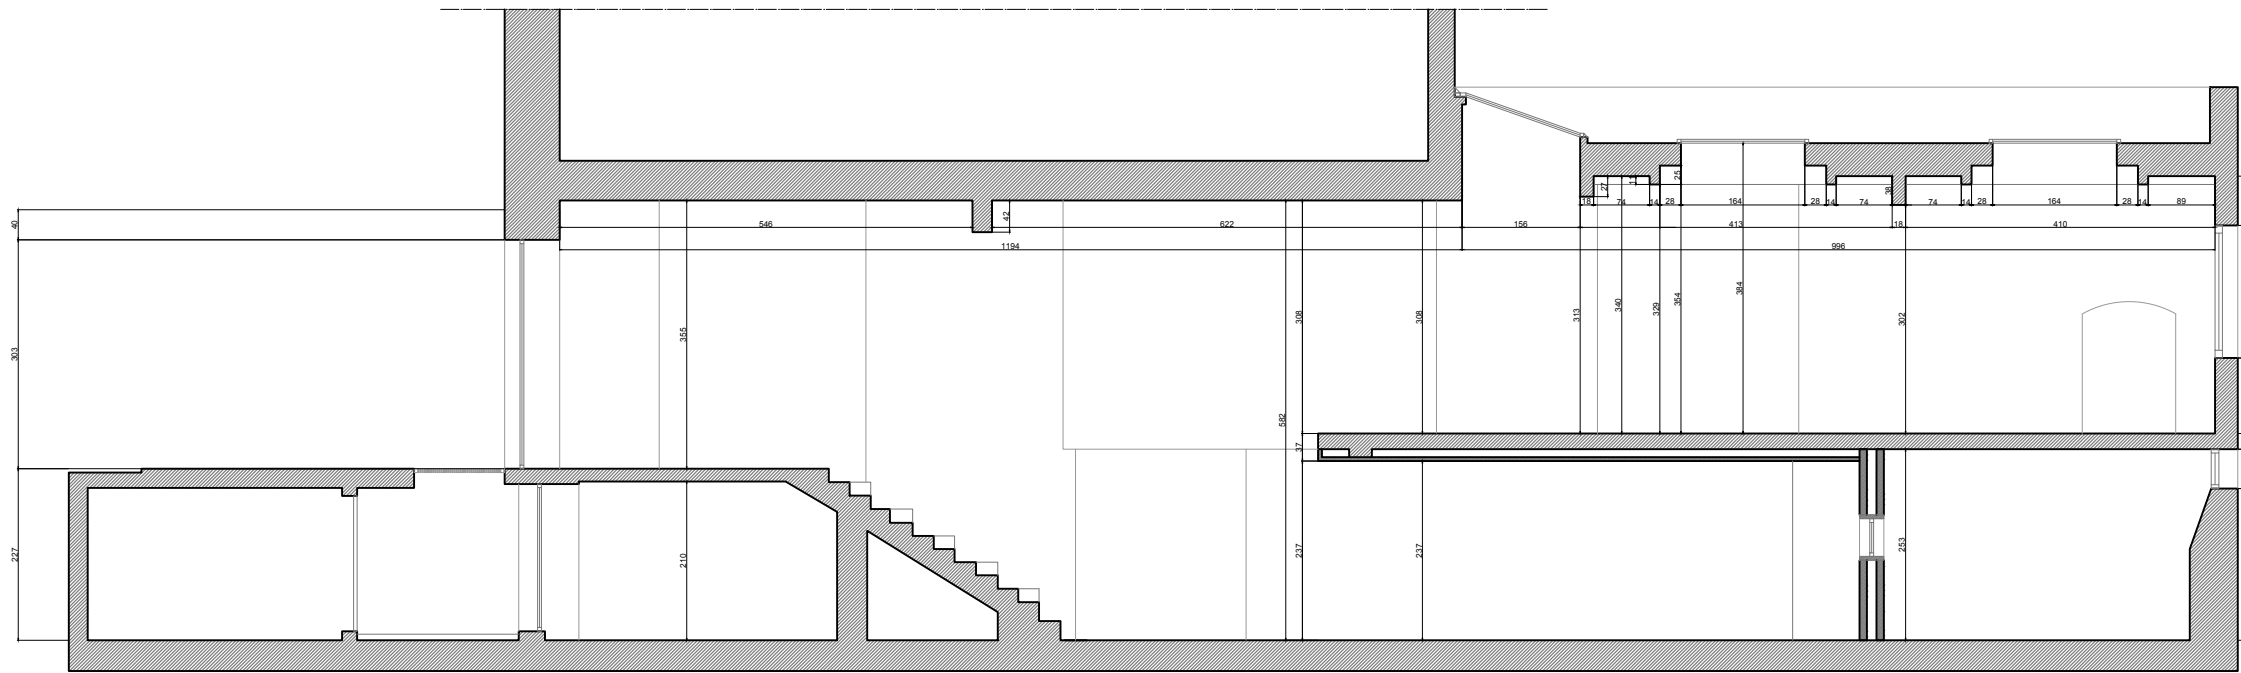

LEGENDA			NOTES	DRAWING DETAIL	PROJECT DETAIL	DETAIL
				<b>DRAWING:</b>	Interior design	<b>External Reference Architects</b>
				Existing Section S2 B-B'	<b>LOCALITZACIÓ:</b>	<b>Carmelo Zappulla</b>
				<b>SCALE:</b>	Percy Street 2	NIF X7032449S
				1:100	London,	
				<b>Nº DRAWING</b>	<b>CLIENT:</b>	<b>DATA:</b>
				1.6	Presented By	<b>24.05.2019</b>



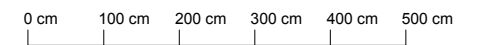
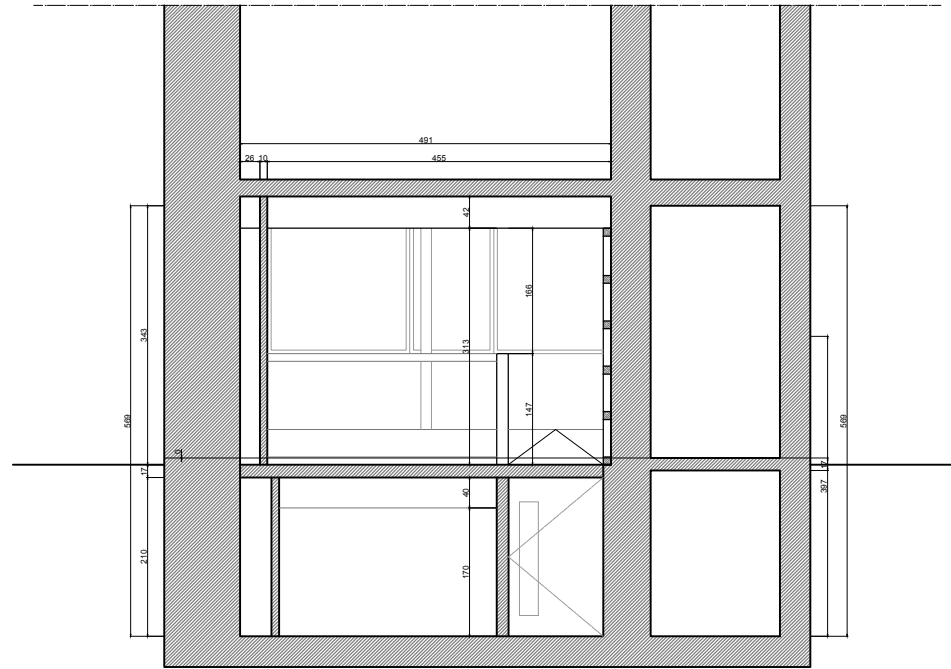


LEGENDA			NOTES	DRAWING DETAIL	PROJECT DETAIL	DETAIL
				<b>DRAWING:</b>	Interior design	<b>External Reference Architects</b>
				Existing Section S3 C-C'	<b>LOCALITZACIÓ:</b>	<b>Carmelo Zappulla</b>
				<b>SCALE:</b>	Percy Street 2	NIF X7032449S
				1:100	London,	
				<b>Nº DRAWING</b>	<b>CLIENT:</b>	<b>DATA:</b>
				1.7	Presented By	<b>24.05.2019</b>









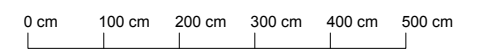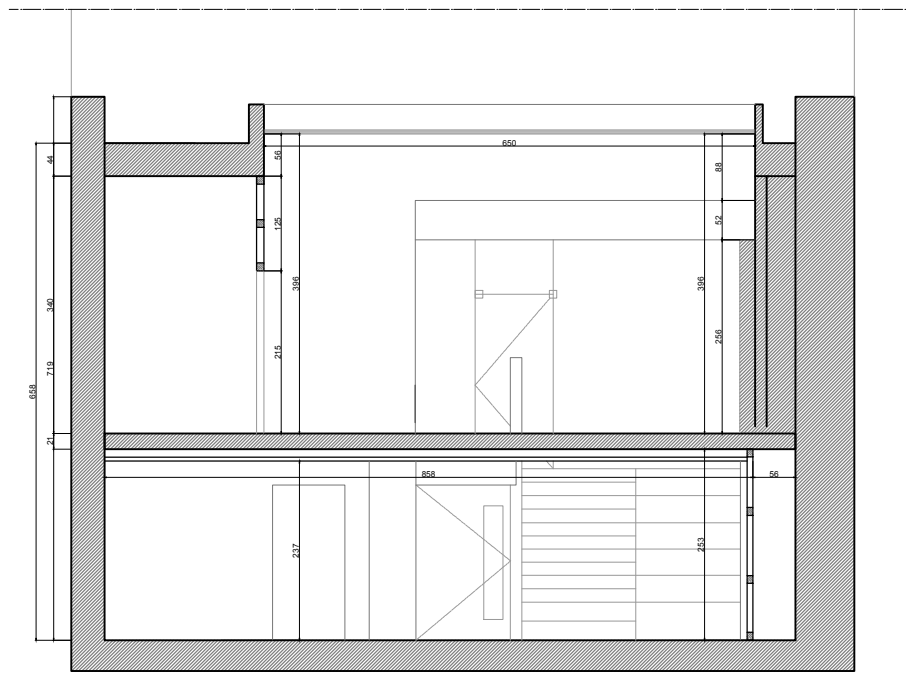



LEGENDA			NOTES	DRAWING DETAIL	PROJECT DETAIL	DETAIL
				<b>DRAWING:</b>	Interior design	<b>External Reference Architects</b>
				Existing Section S5 E-E'	<b>LOCALITZACIÓ:</b>	<b>Carmelo Zappulla</b>
				<b>SCALE:</b>	Percy Street 2	NIF X7032449S
				1:100	London,	
				<b>Nº DRAWING</b>	<b>CLIENT:</b>	<b>DATA:</b>
				1.9	Presented By	<b>24.05.2019</b>



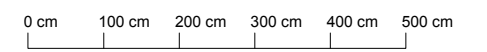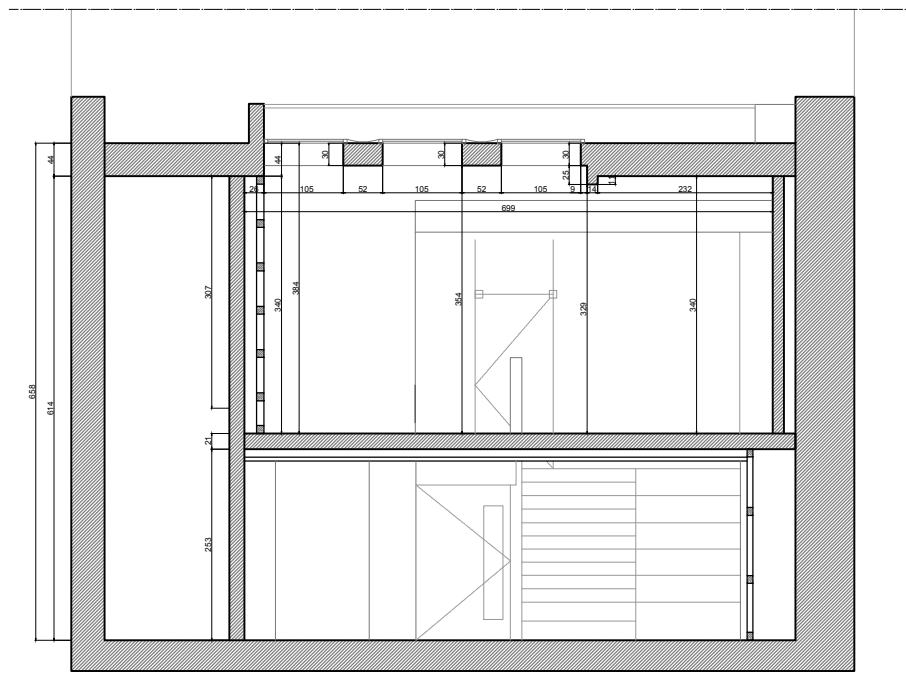

LEGENDA			NOTES	DRAWING DETAIL	PROJECT DETAIL	DETAIL
				<b>DRAWING:</b>	Interior design	<b>External Reference Architects</b>
				Existing Section S6 F-F'	<b>LOCALITZACIÓ:</b>	<b>Carmelo Zappulla</b>
				<b>SCALE:</b>	Percy Street 2	NIF X7032449S
				1:100	London,	
				<b>Nº DRAWING</b>	<b>CLIENT:</b>	<b>DATA:</b>
				1.10	Presented By	<b>24.05.2019</b>



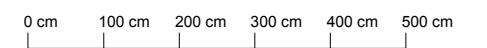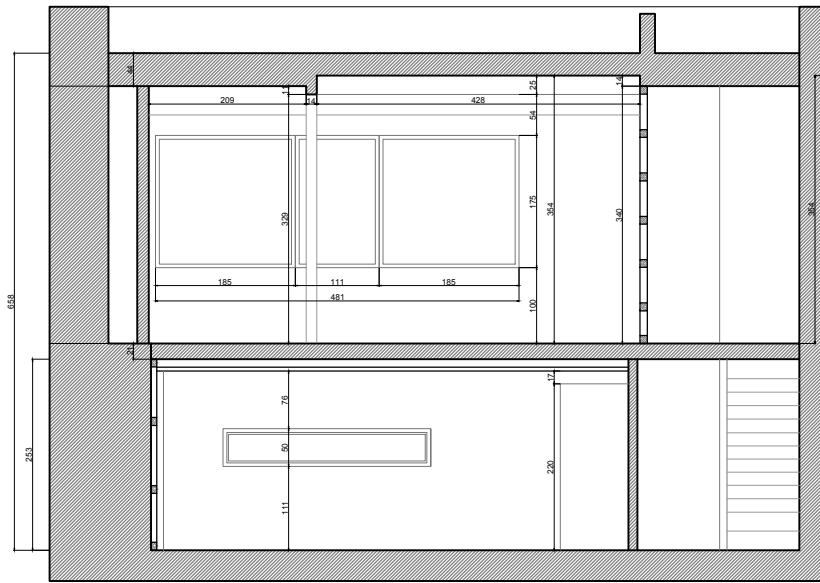

LEGENDA			NOTES	DRAWING DETAIL	PROJECT DETAIL	DETAIL
				<b>DRAWING:</b>	Interior design	<b>External Reference Architects</b>
				Existing Section S7 G-G'	<b>LOCALITZACIÓ:</b>	<b>Carmelo Zappulla</b>
				<b>SCALE:</b>	Percy Street 2	NIF X7032449S
				1:100	London,	
				<b>Nº DRAWING</b>	<b>CLIENT:</b>	<b>DATA:</b>
				1.11	Presented By	<b>24.05.2019</b>






0 cm 100 cm 200 cm 300 cm 400 cm 500 cm




LEGENDA		NOTES	DRAWING DETAIL	PROJECT DETAIL	DETAIL
			<b>DRAWING:</b>	Interior design	<b>External Reference Architects</b>
			Existing elevation north - west	<b>LOCALITZACIÓ:</b>	<b>Carmelo Zappulla</b>
			<b>SCALE:</b>	Percy Street 2	NIF X7032449S
			1:100	London,	
			<b>Nº DRAWING</b>	<b>CLIENT:</b>	<b>DATA:</b>
			1.12	Presented By	<b>24.05.2019</b>



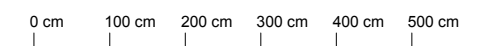

LEGENDA			NOTES	DRAWING DETAIL	PROJECT DETAIL	DETAIL
				<b>DRAWING:</b>	Interior design	<b>External Reference Architects</b>
				Existing elevation south - east	<b>LOCALITZACIÓ:</b>	<b>Carmelo Zappulla</b>
				<b>SCALE:</b>	Percy Street 2	NIF X7032449S
				1:100	London,	
				<b>Nº DRAWING</b>	<b>CLIENT:</b>	<b>DATA:</b>
				1.13	Presented By	<b>24.05.2019</b>



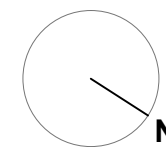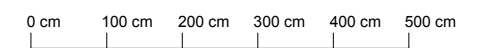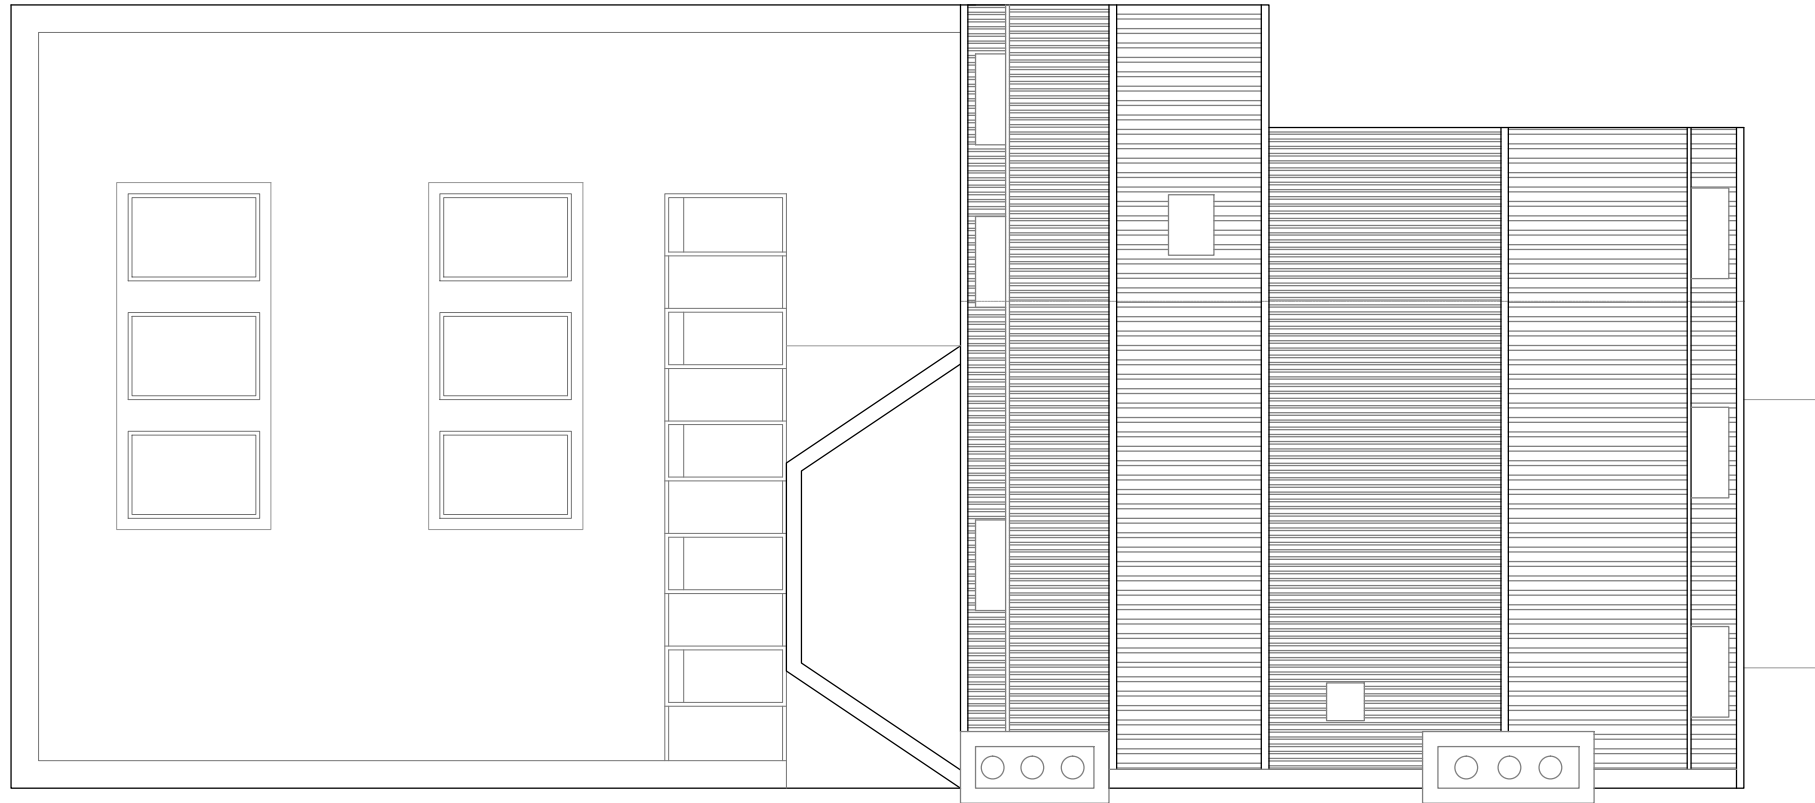

LEGENDA			NOTES	DRAWING DETAIL	PROJECT DETAIL	DETAIL
				<b>DRAWING:</b>	Interior design	<b>External Reference Architects</b>
				Existing roof plan	<b>LOCALITZACIÓ:</b>	<b>Carmelo Zappulla</b>
				<b>SCALE:</b>	Percy Street 2	NIF X7032449S
				1:100	London,	
				<b>Nº DRAWING</b>	<b>CLIENT:</b>	<b>DATA:</b>
				1.14	Presented By	<b>24.05.2019</b>