



LEGENDA		

NOTES	

DRAWING DETAIL	PROJECT DETAIL	DETAIL
<b>DRAWING:</b>	Interior design	<b>External Reference Architects</b>
DOOR 8	<b>LOCALITZACIÓ:</b>	<b>Carmelo Zappulla</b>
<b>SCALE:</b>	Percy Street 2	NIF X7032449S
1:20	London,	
<b>Nº DRAWING</b>	<b>CLIENT:</b>	<b>DATA:</b>
4.1	Presented By	<b>30.07.2019</b>

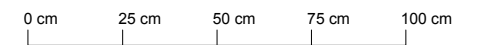



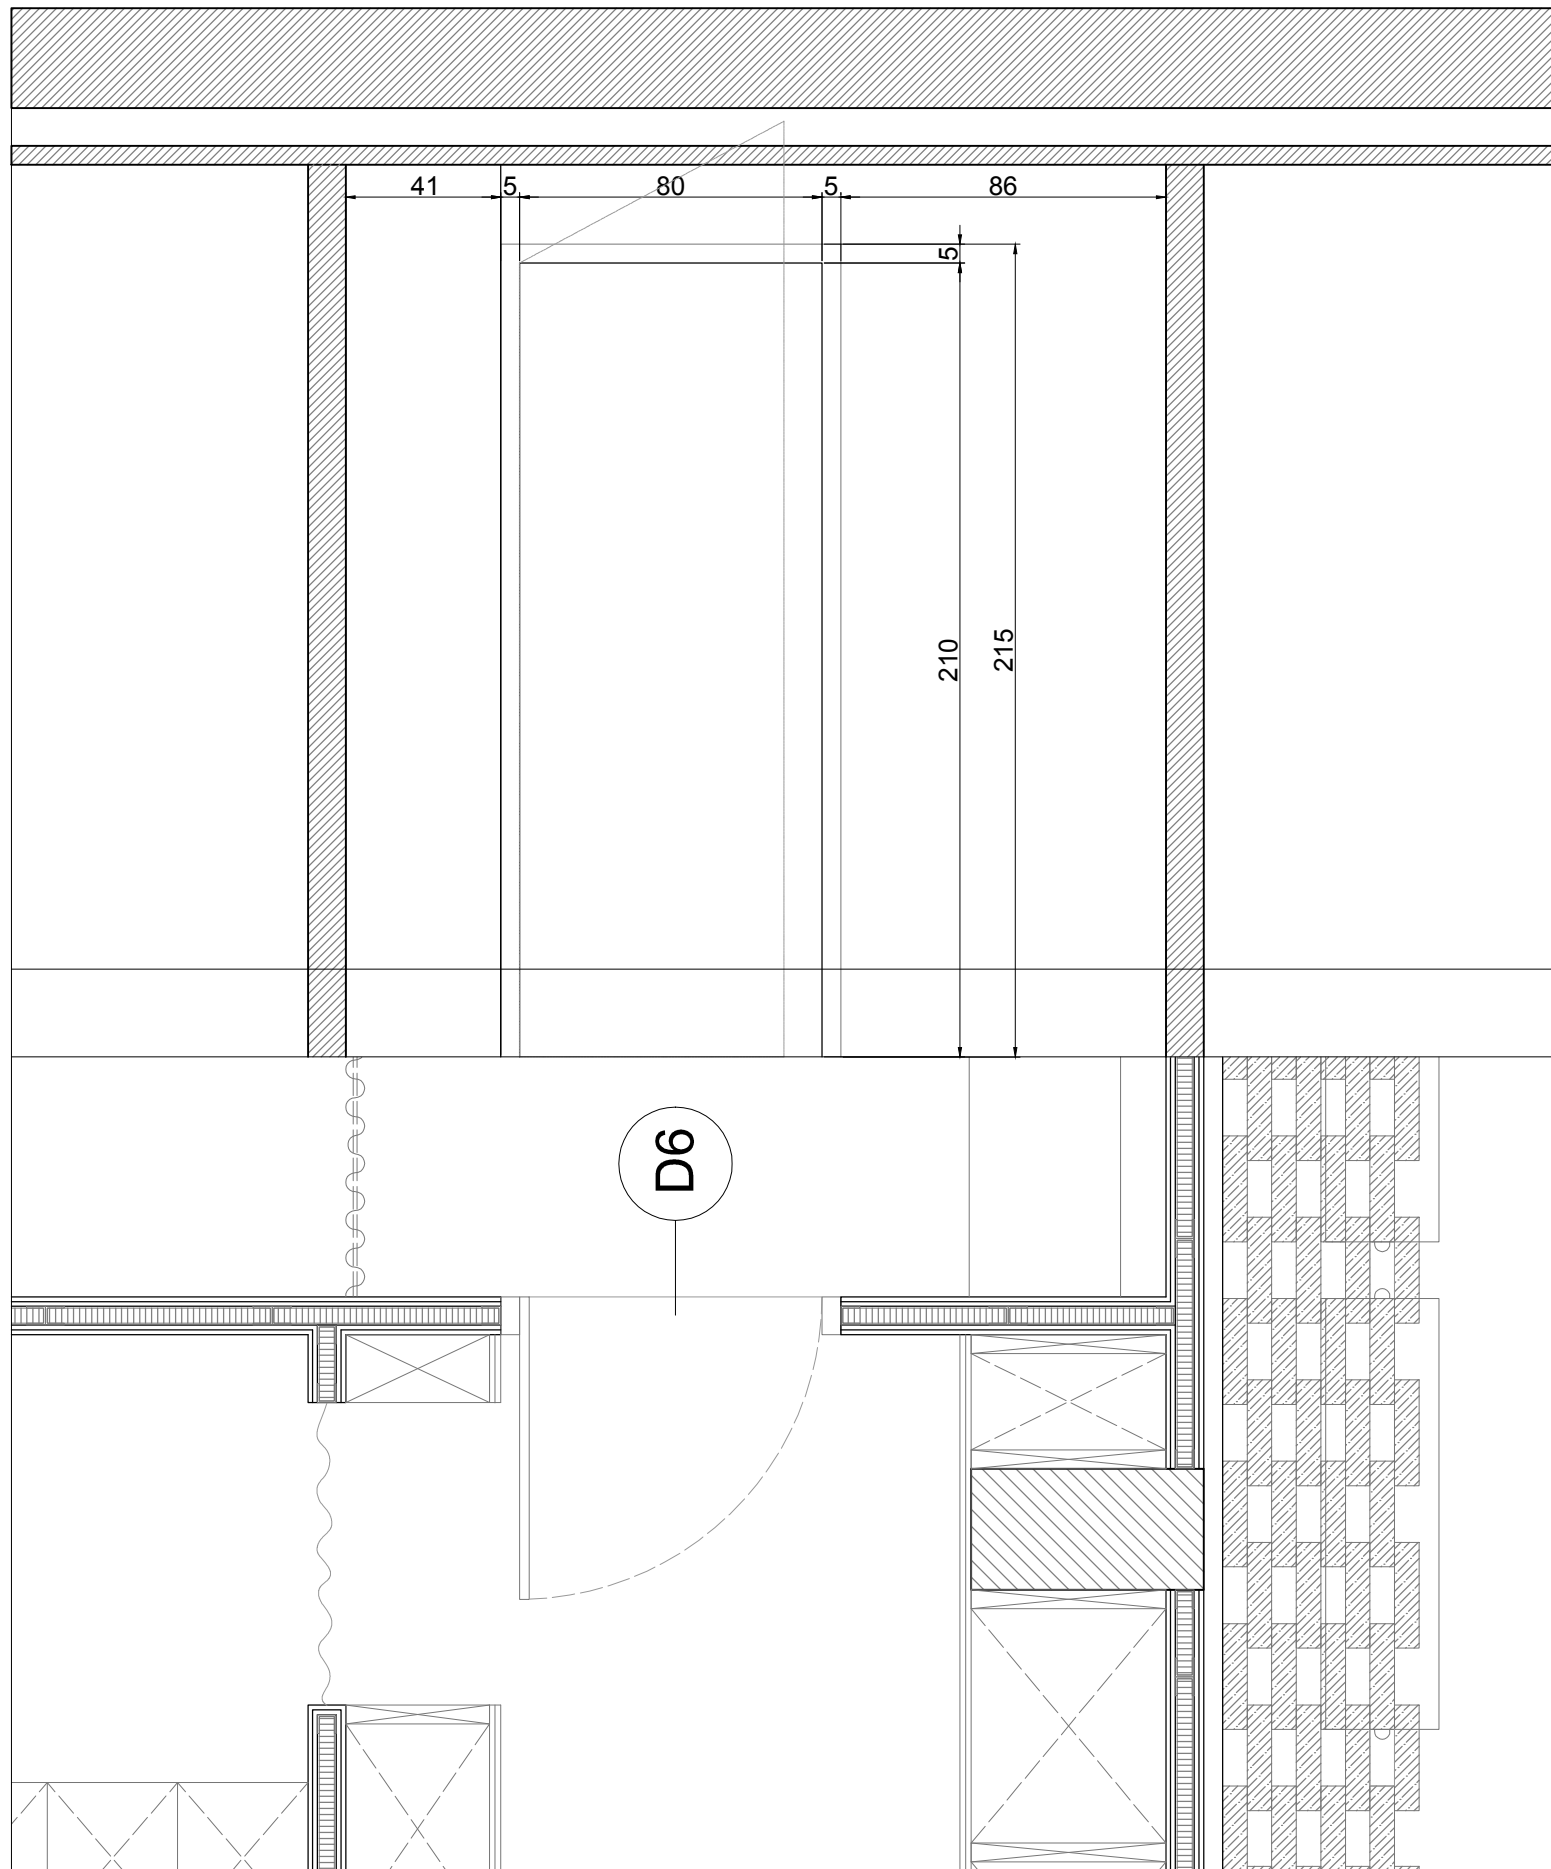


LEGENDA		

NOTES		

DRAWING DETAIL	PROJECT DETAIL	DETAIL
<b>DRAWING:</b>	Interior design	<b>External Reference Architects</b>
DOOR 6	<b>LOCALITZACIÓ:</b>	<b>Carmelo Zappulla</b>
<b>SCALE:</b>	Percy Street 2	NIF X7032449S
1:20	London,	
<b>Nº DRAWING</b>	<b>CLIENT:</b>	<b>DATA:</b>
4.2	Presented By	<b>30.07.2019</b>



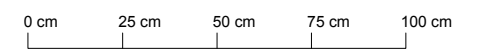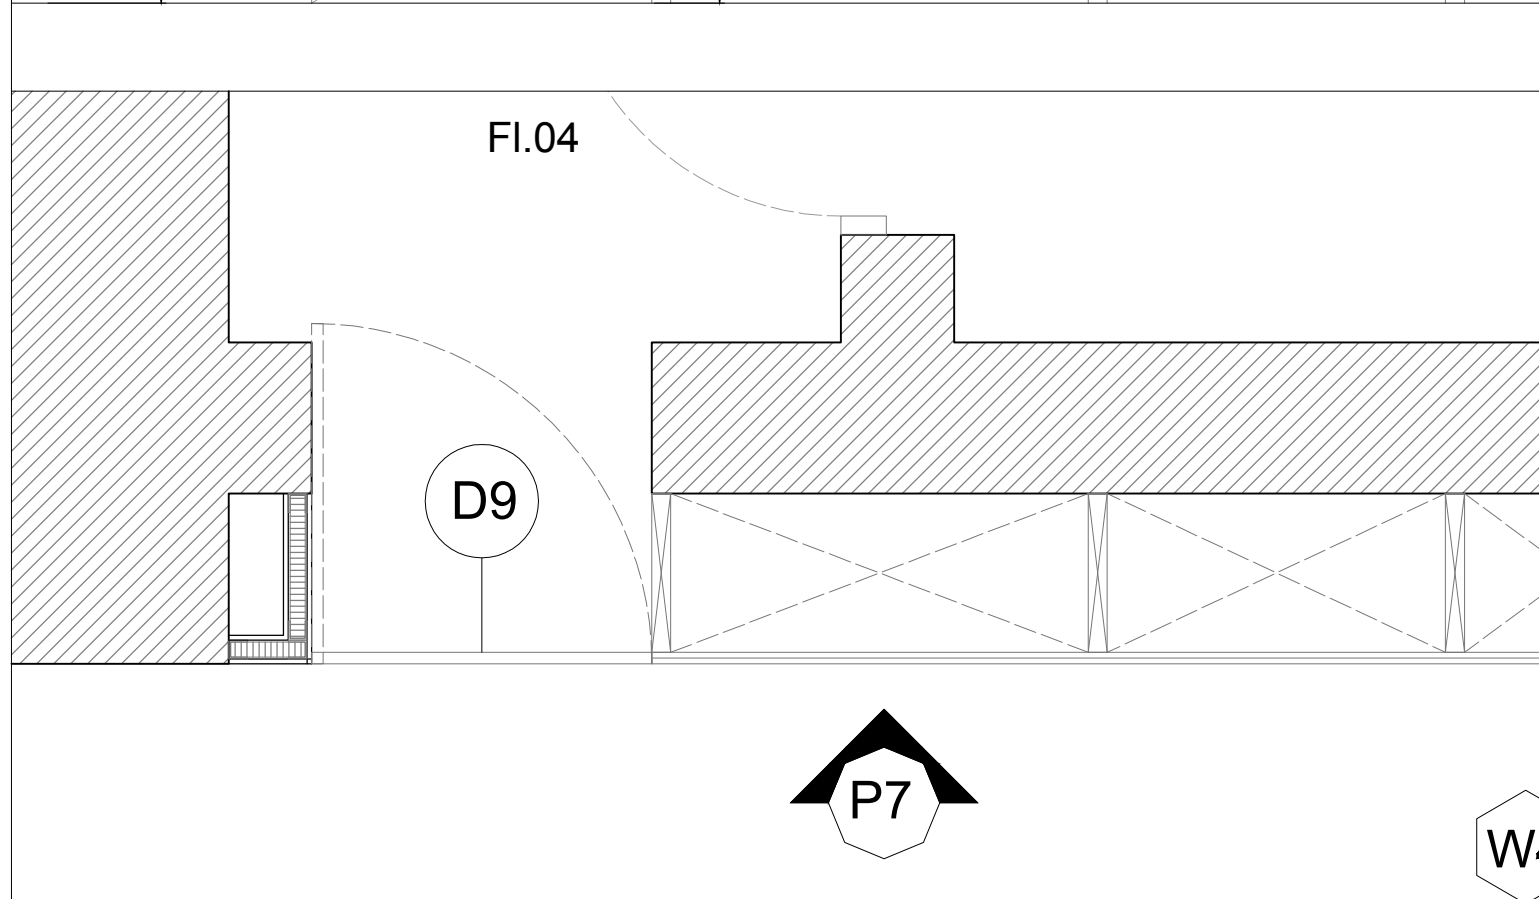
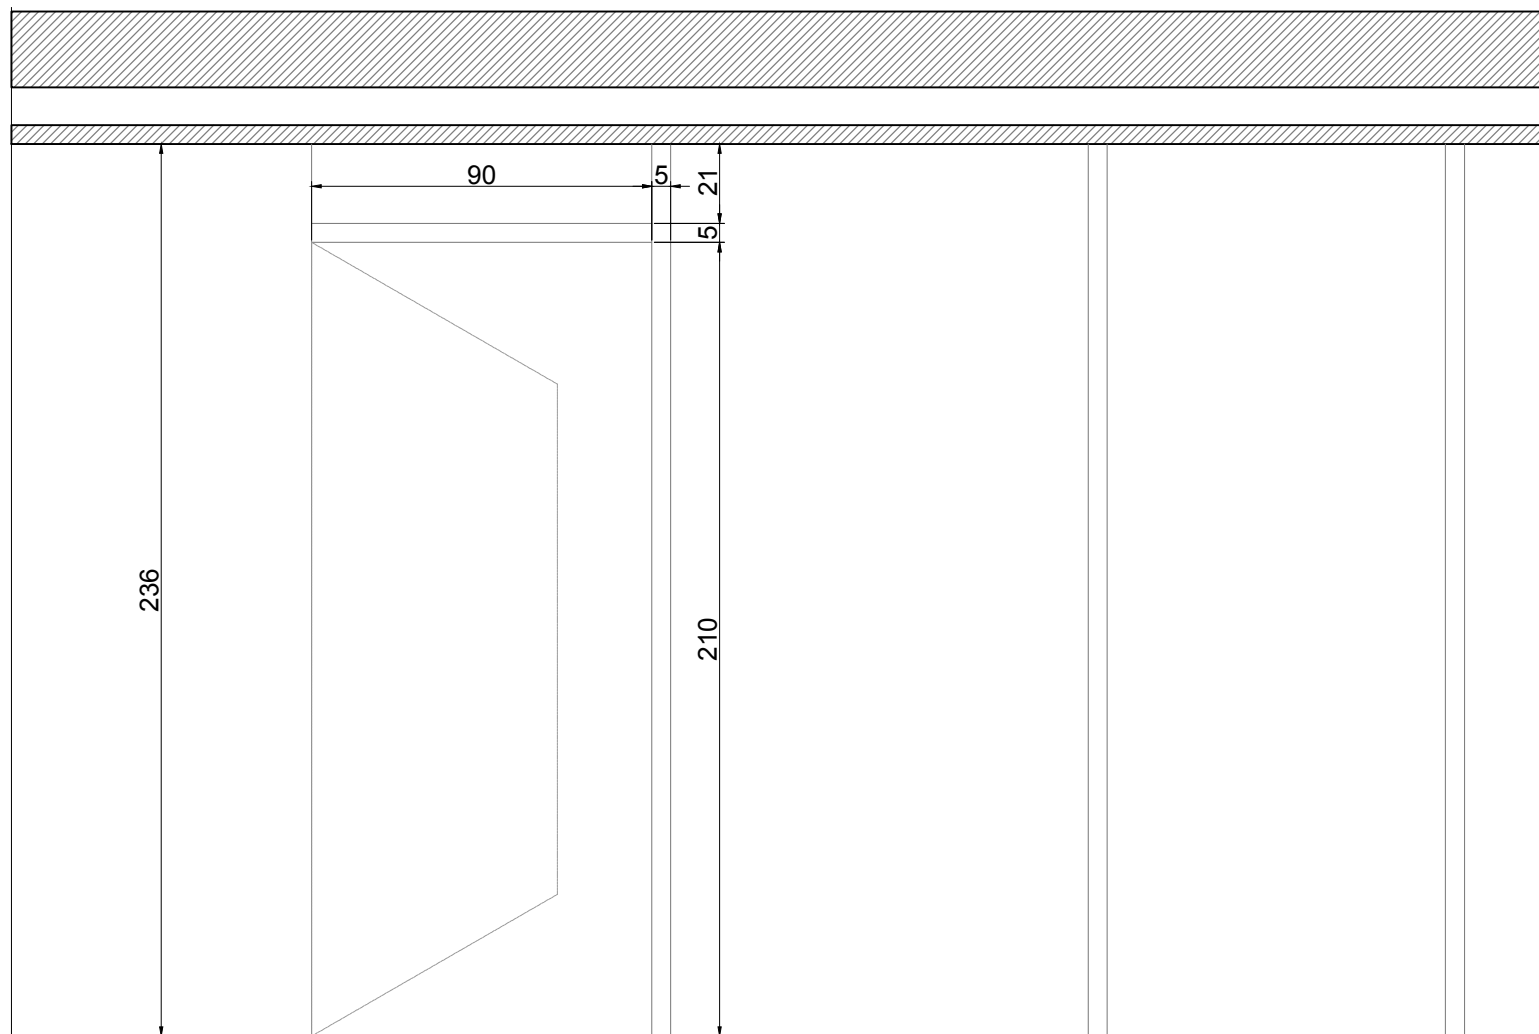


LEGENDA		

NOTES	

DRAWING DETAIL	PROJECT DETAIL	DETAIL
<b>DRAWING:</b>	Interior design	<b>External Reference Architects</b>
<b>DOOR 9</b>	<b>LOCALITZACIÓ:</b>	<b>Carmelo Zappulla</b>
<b>SCALE:</b>	Percy Street 2	NIF X7032449S
1:20	London,	
<b>Nº DRAWING</b>	<b>CLIENT:</b>	<b>DATA:</b>
4.3	Presented By	<b>30.07.2019</b>



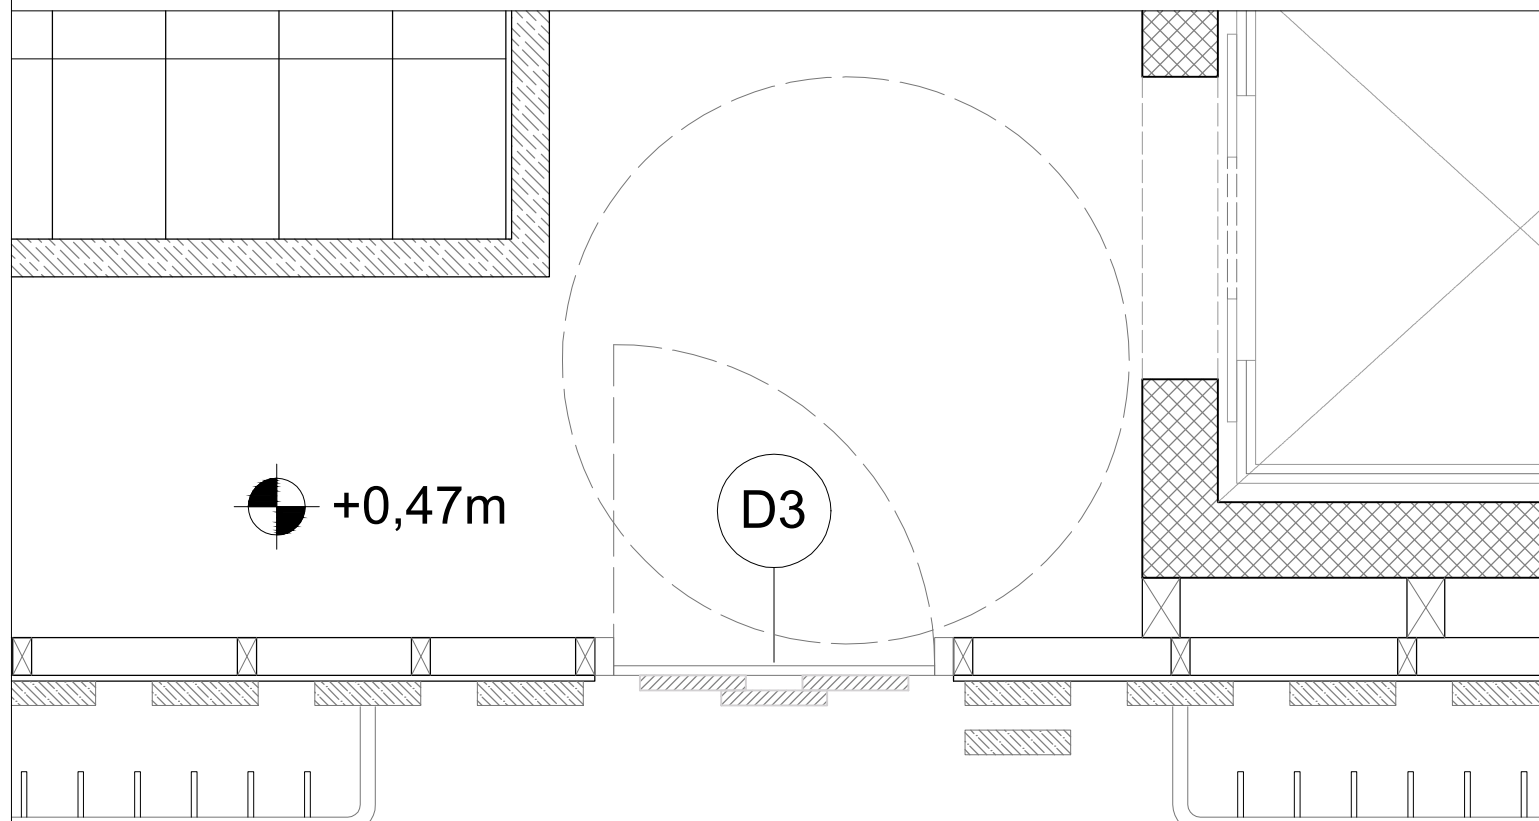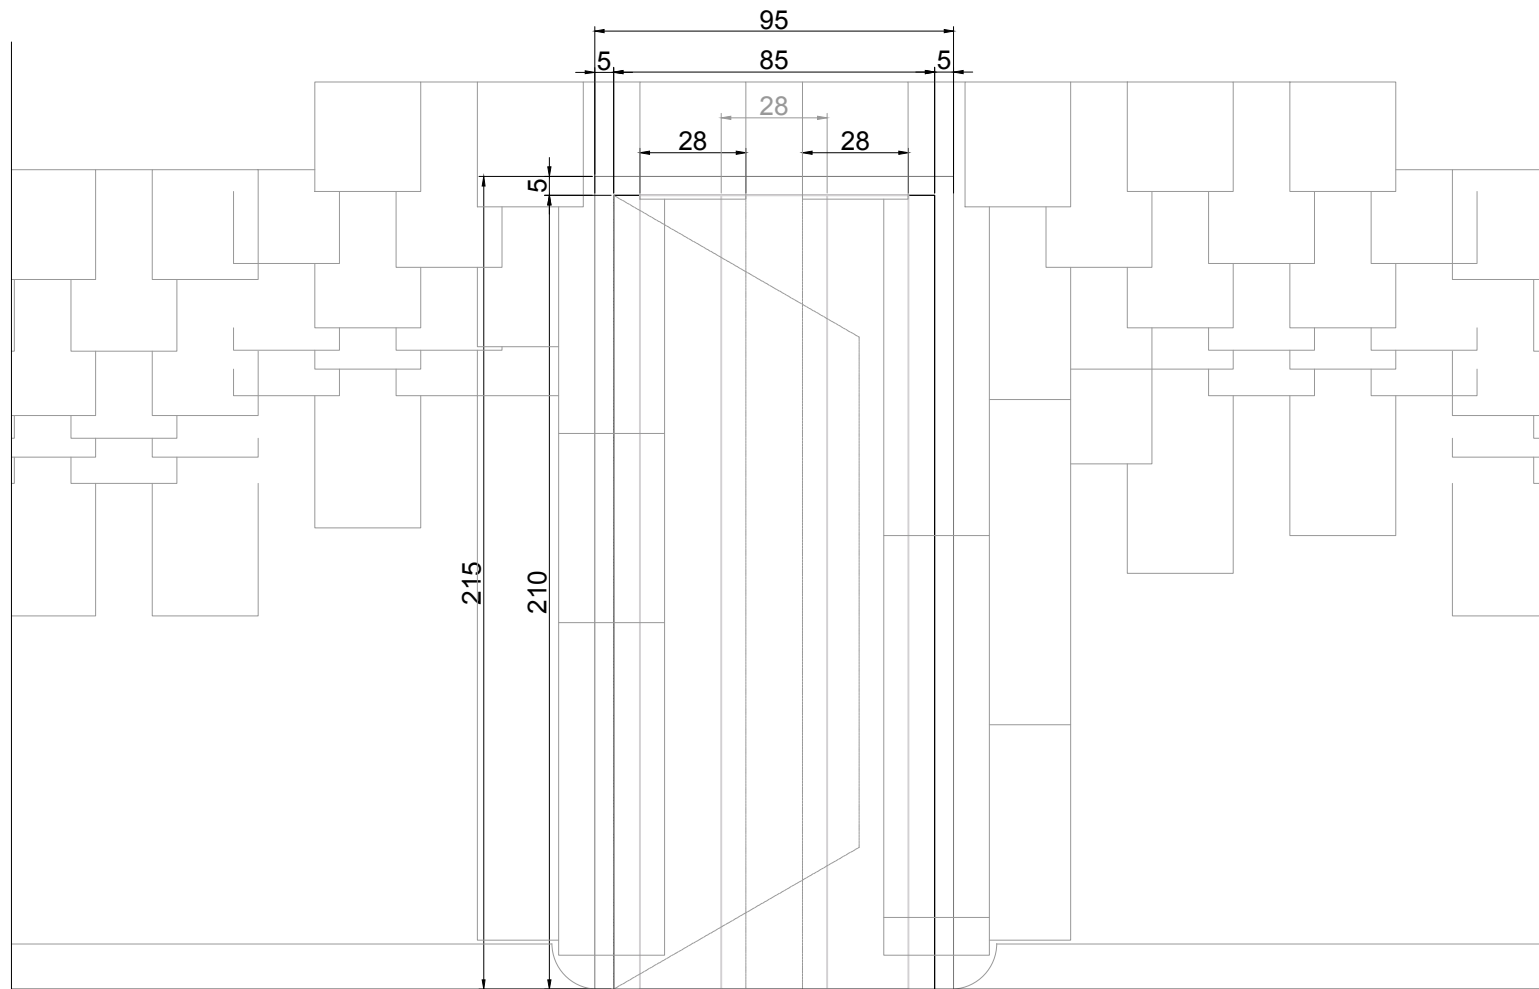


LEGENDA		

NOTES		

DRAWING DETAIL	PROJECT DETAIL	DETAIL
<b>DRAWING:</b>	Interior design	<b>External Reference Architects</b>
DOOR 3	<b>LOCALITZACIÓ:</b>	<b>Carmelo Zappulla</b>
<b>SCALE:</b>	Percy Street 2	NIF X7032449S
1:20	London,	
<b>Nº DRAWING</b>	<b>CLIENT:</b>	<b>DATA:</b>
4.4	Presented By	<b>30.07.2019</b>



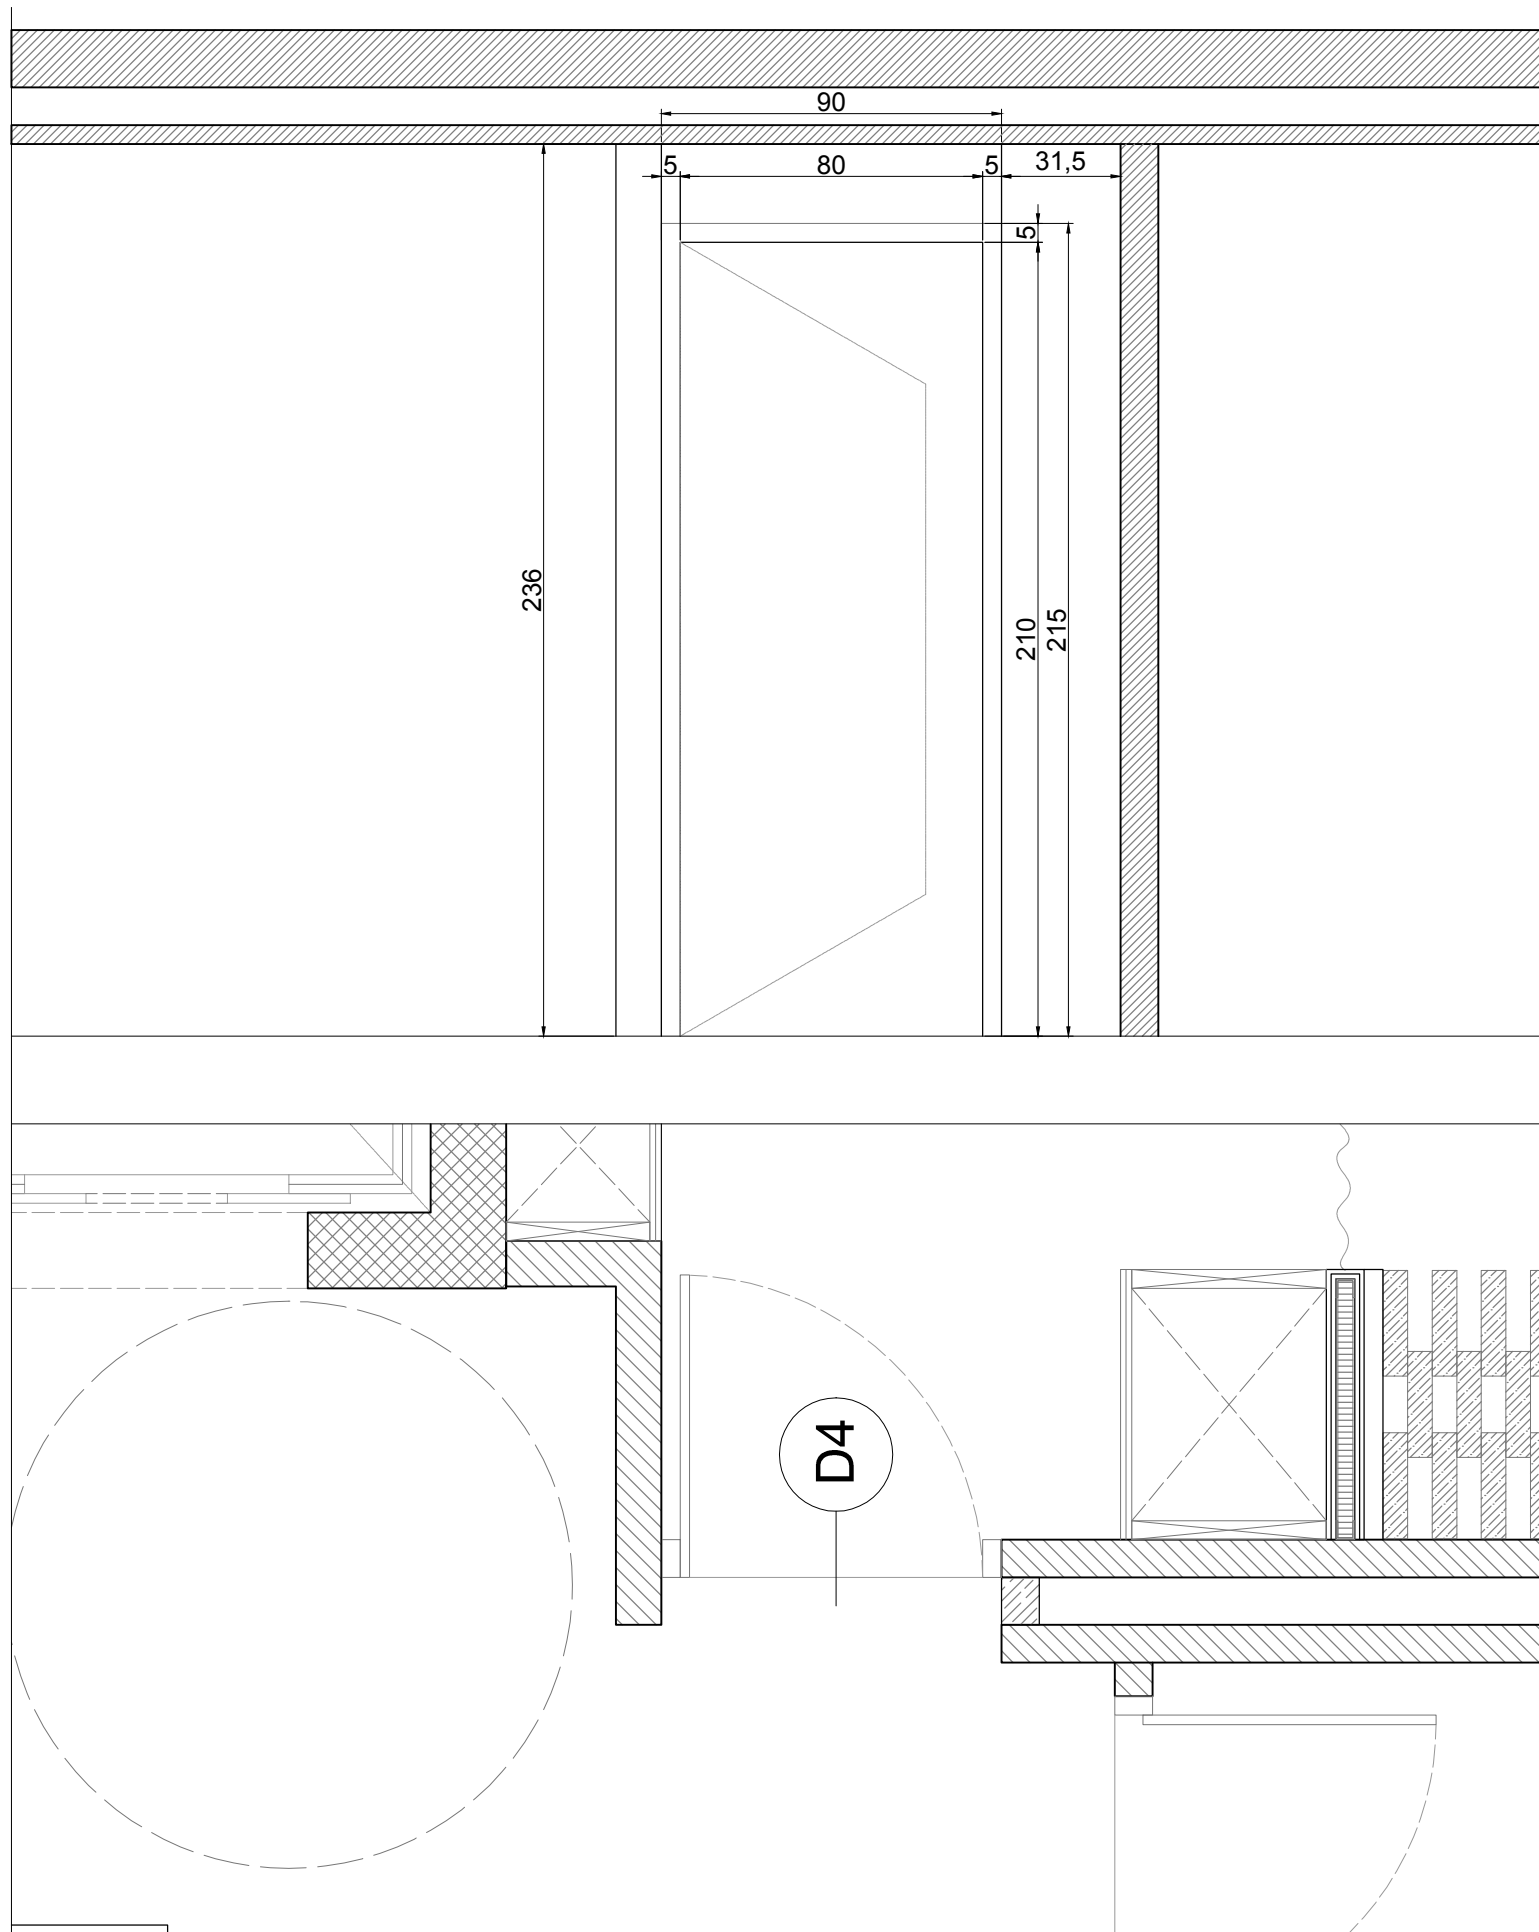




0 cm 25 cm 50 cm 75 cm 100 cm

LEGENDA		

NOTES	

DRAWING DETAIL	PROJECT DETAIL	DETAIL
<b>DRAWING:</b>	Interior design	<b>External Reference Architects</b>
DOOR 4	<b>LOCALITZACIÓ:</b>	<b>Carmelo Zappulla</b>
<b>SCALE:</b>	Percy Street 2	NIF X7032449S
1:20	London,	
<b>Nº DRAWING</b>	<b>CLIENT:</b>	<b>DATA:</b>
4.5	Presented By	<b>30.07.2019</b>



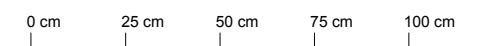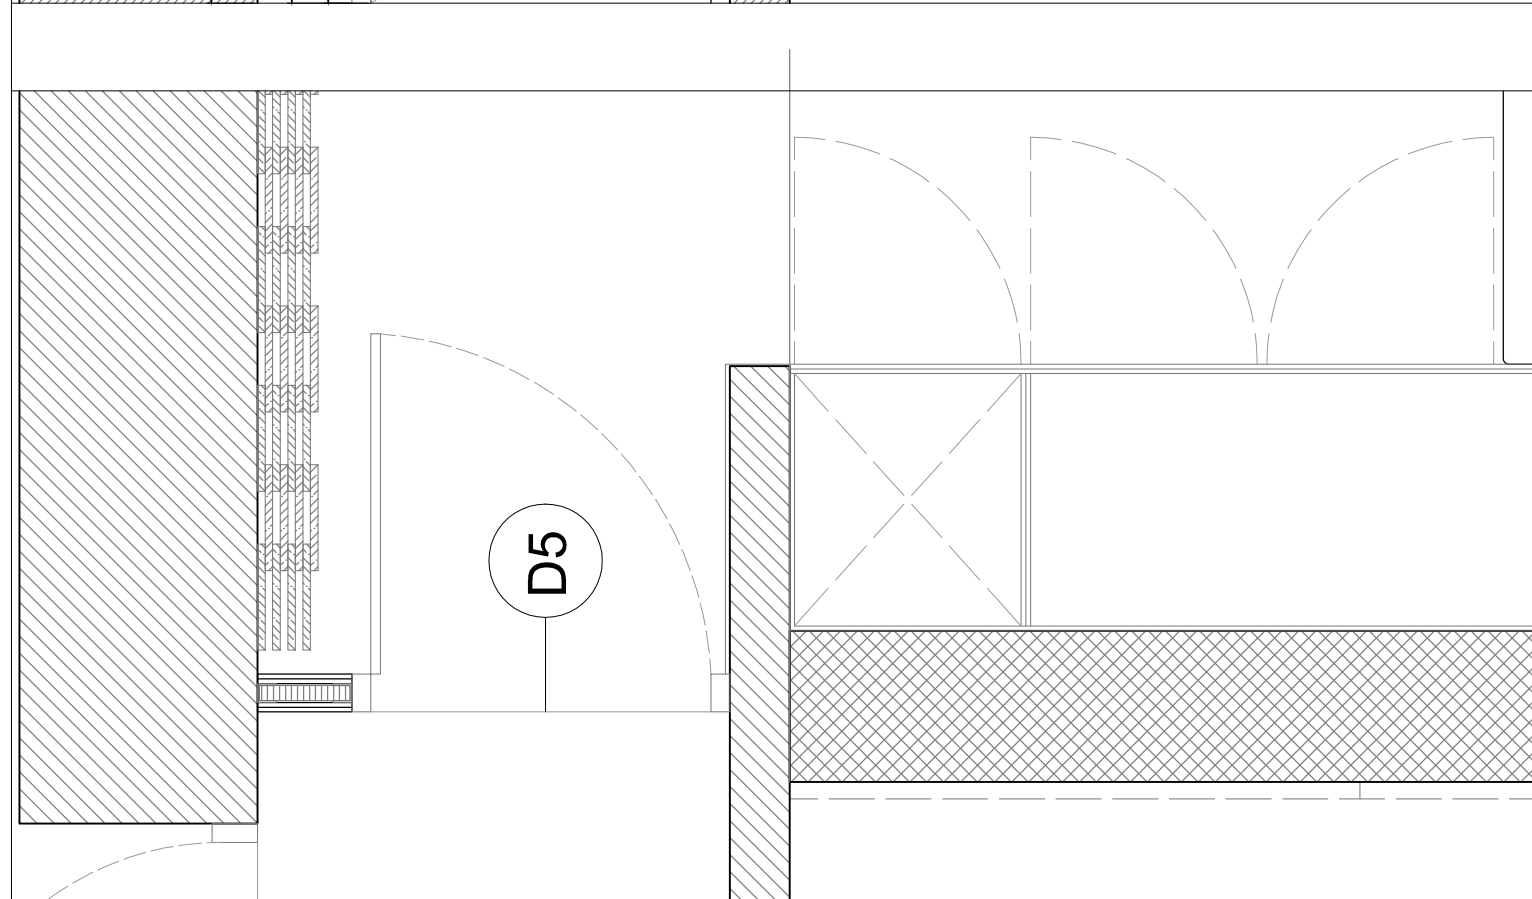
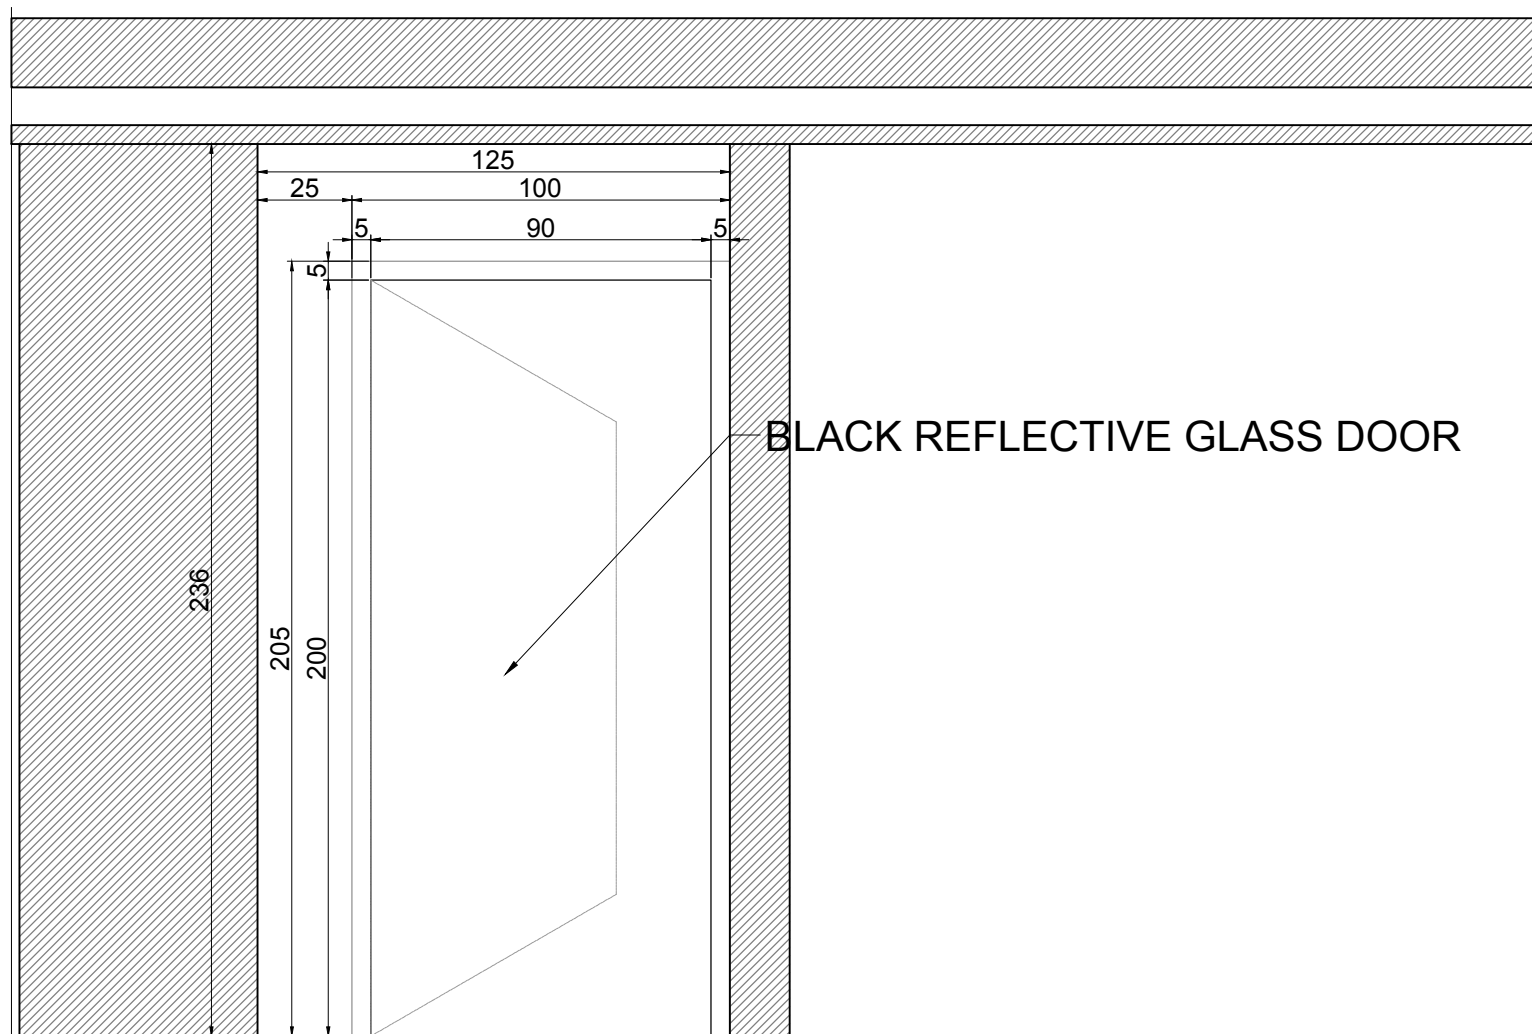


LEGENDA		

NOTES	


DRAWING DETAIL	PROJECT DETAIL	DETAIL
<b>DRAWING:</b>	Interior design	<b>External Reference Architects</b>
DOOR 5	<b>LOCALITZACIÓ:</b>	<b>Carmelo Zappulla</b>
<b>SCALE:</b>	Percy Street 2	NIF X7032449S
1:20	London,	
<b>Nº DRAWING</b>	<b>CLIENT:</b>	<b>DATA:</b>
4.6	Presented By	<b>30.07.2019</b>



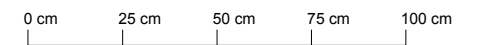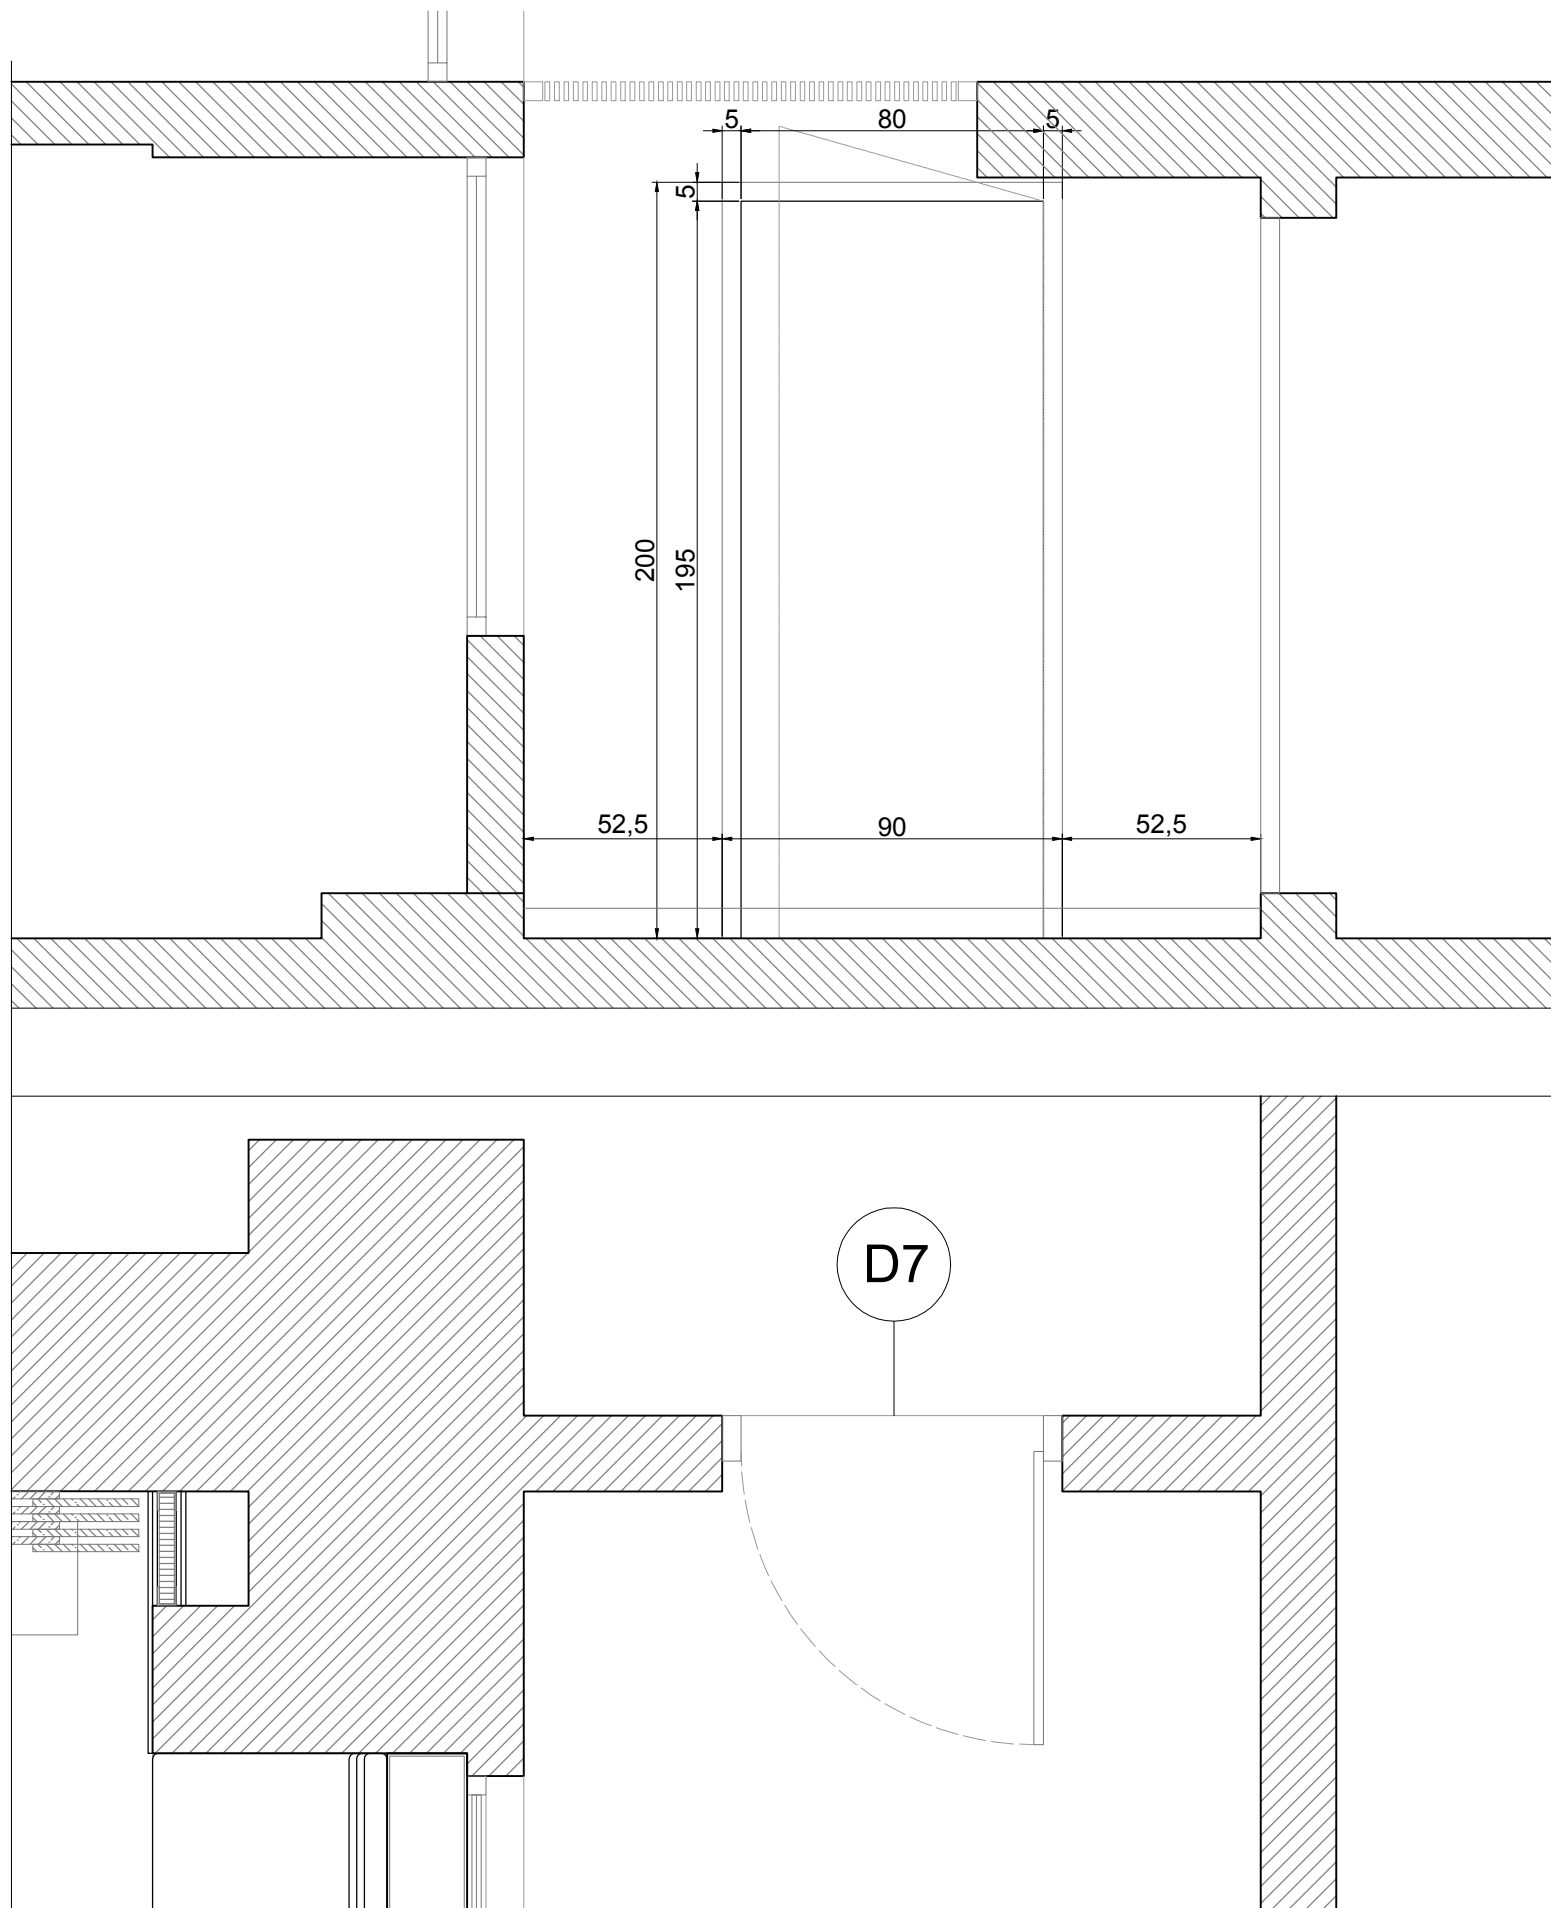

LEGENDA			NOTES	DRAWING DETAIL	PROJECT DETAIL	DETAIL
				<b>DRAWING:</b>	Interior design	<b>External Reference Architects</b>
				DOOR 7	<b>LOCALITZACIÓ:</b>	<b>Carmelo Zappulla</b>
				<b>SCALE:</b>	Percy Street 2	NIF X7032449S
				1:20	London,	
				<b>Nº DRAWING</b>	<b>CLIENT:</b>	<b>DATA:</b>
				4.7	Presented By	<b>30.07.2019</b>



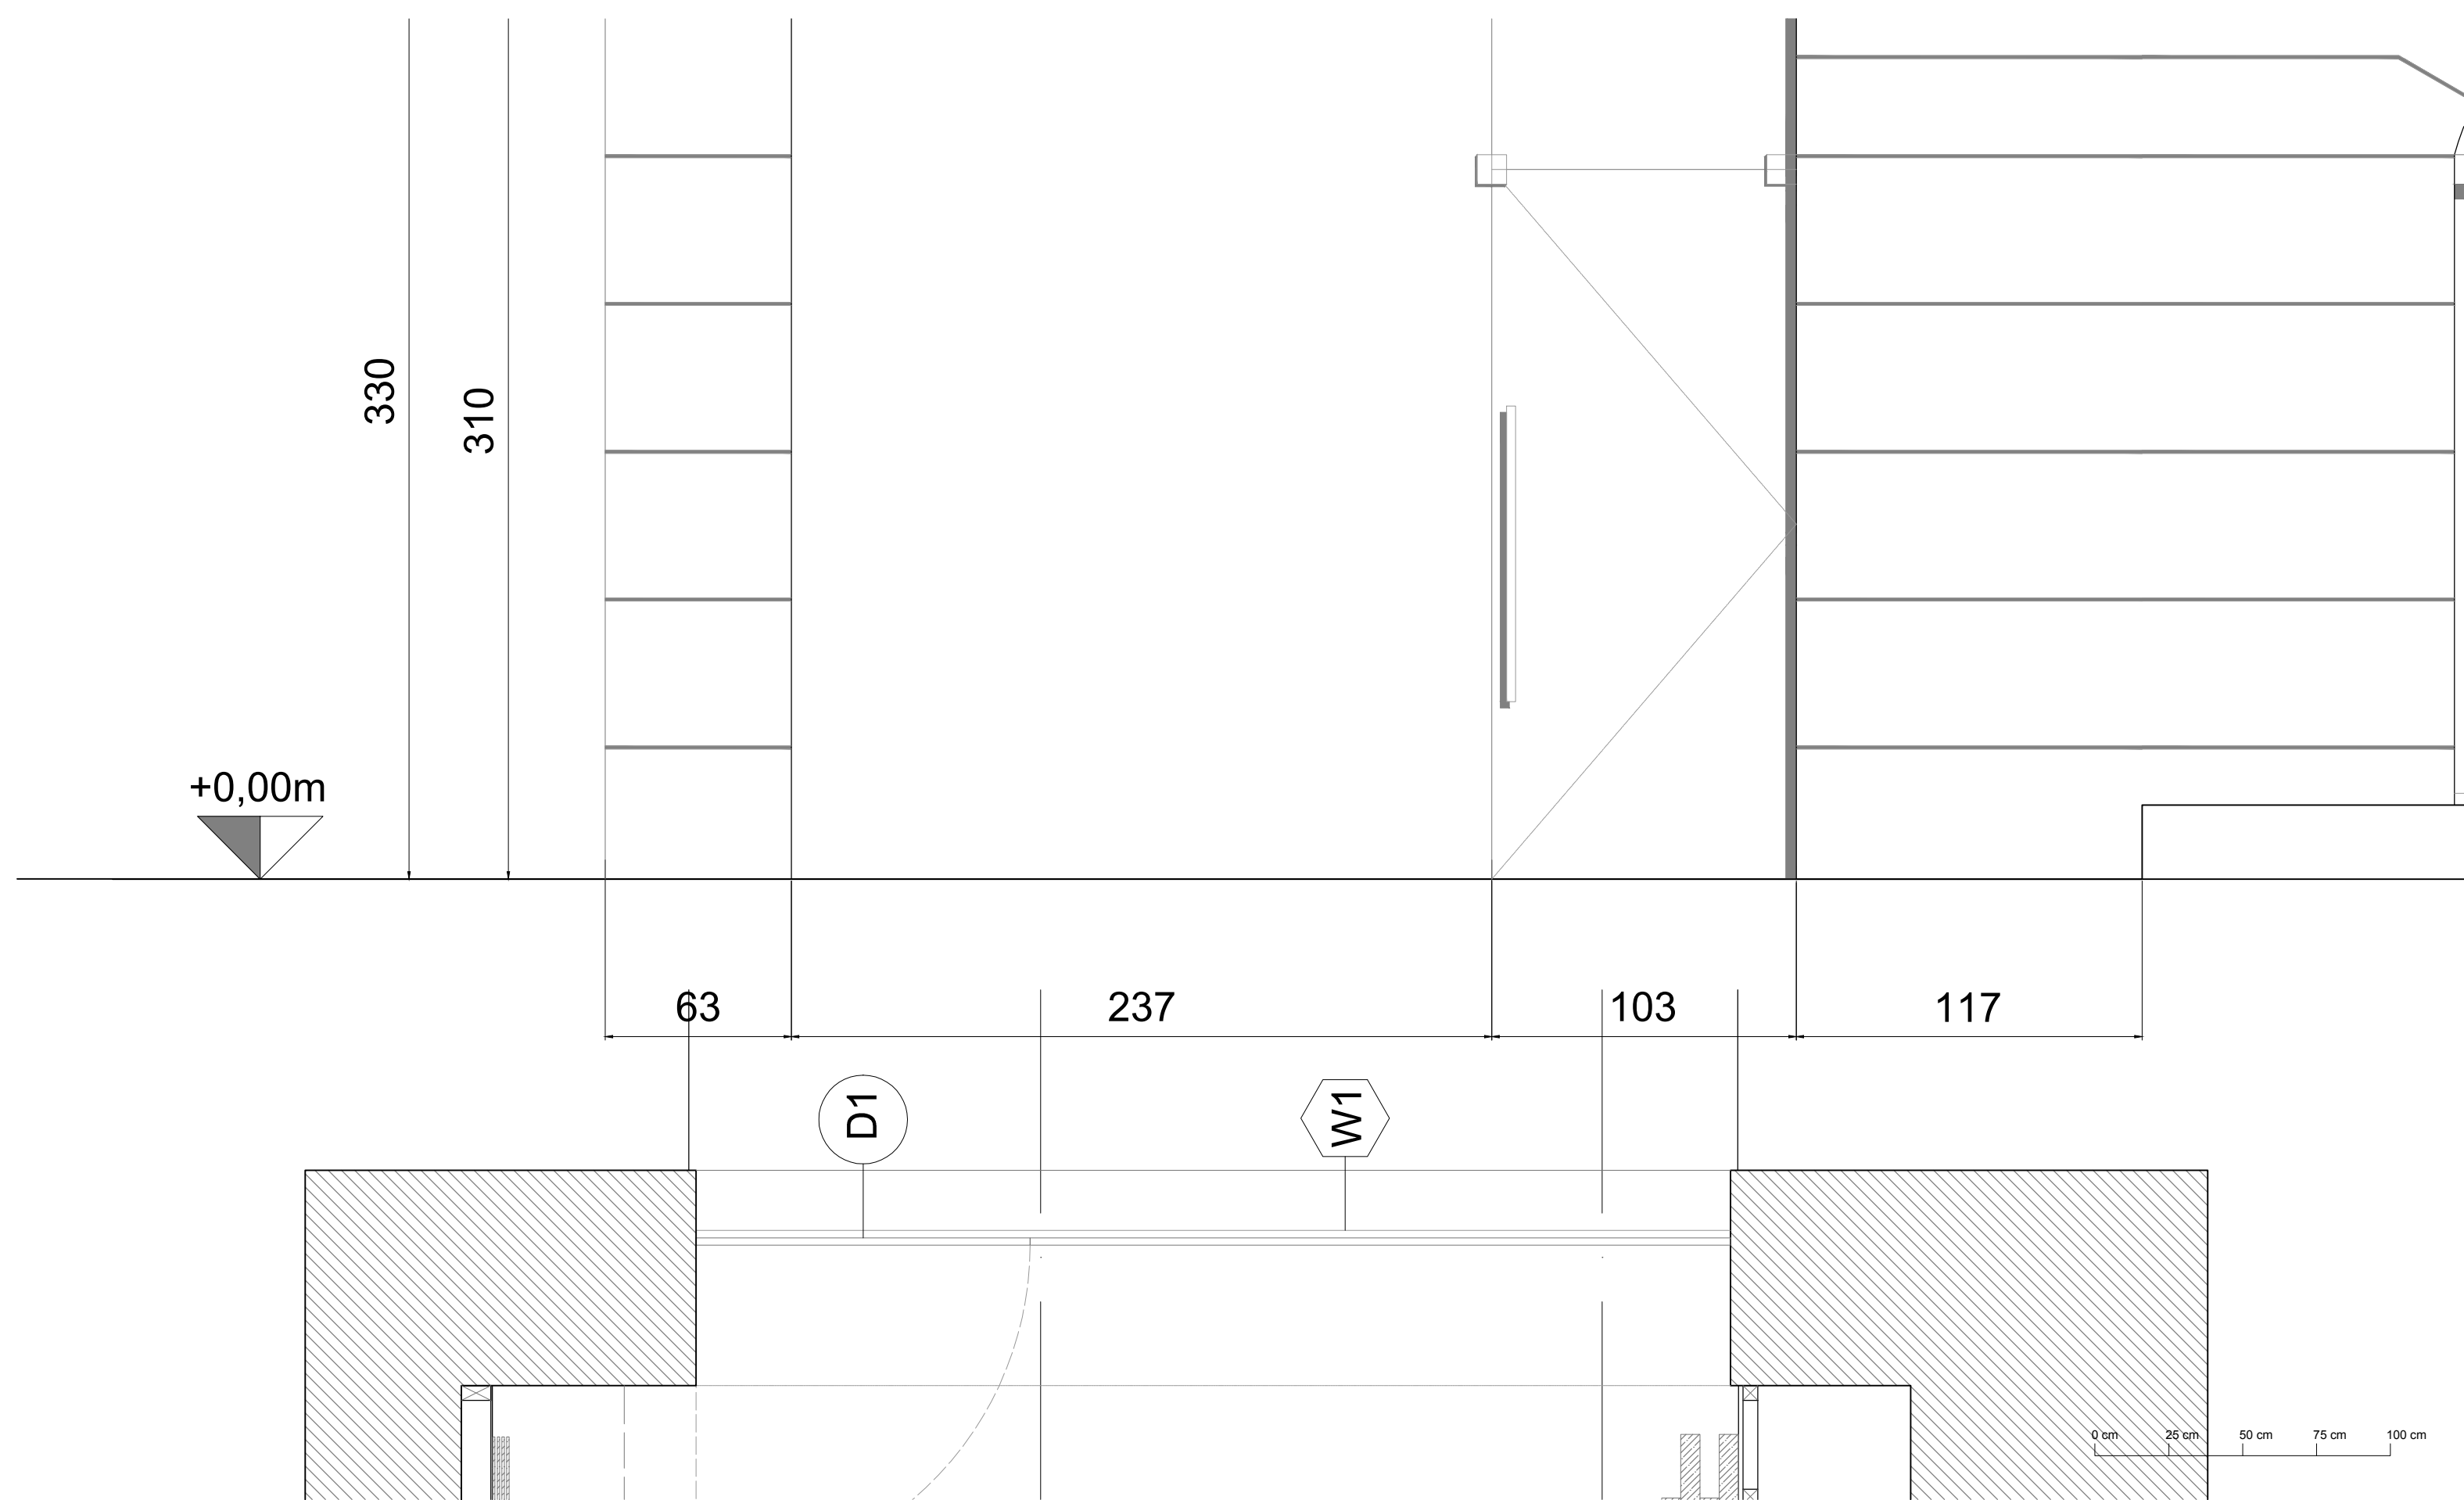



LEGENDA		

NOTES	

DRAWING DETAIL	PROJECT DETAIL	DETAIL
<b>DRAWING:</b>	Interior design	<b>External Reference Architects</b>
WINDOW 1 - DOOR 1	<b>LOCALITZACIÓ:</b>	<b>Carmelo Zappulla</b>
<b>SCALE:</b>	Percy Street 2	NIF X7032449S
1:20	London,	
<b>Nº DRAWING</b>	<b>CLIENT:</b>	<b>DATA:</b>
4.8	Presented By	<b>30.07.2019</b>





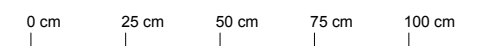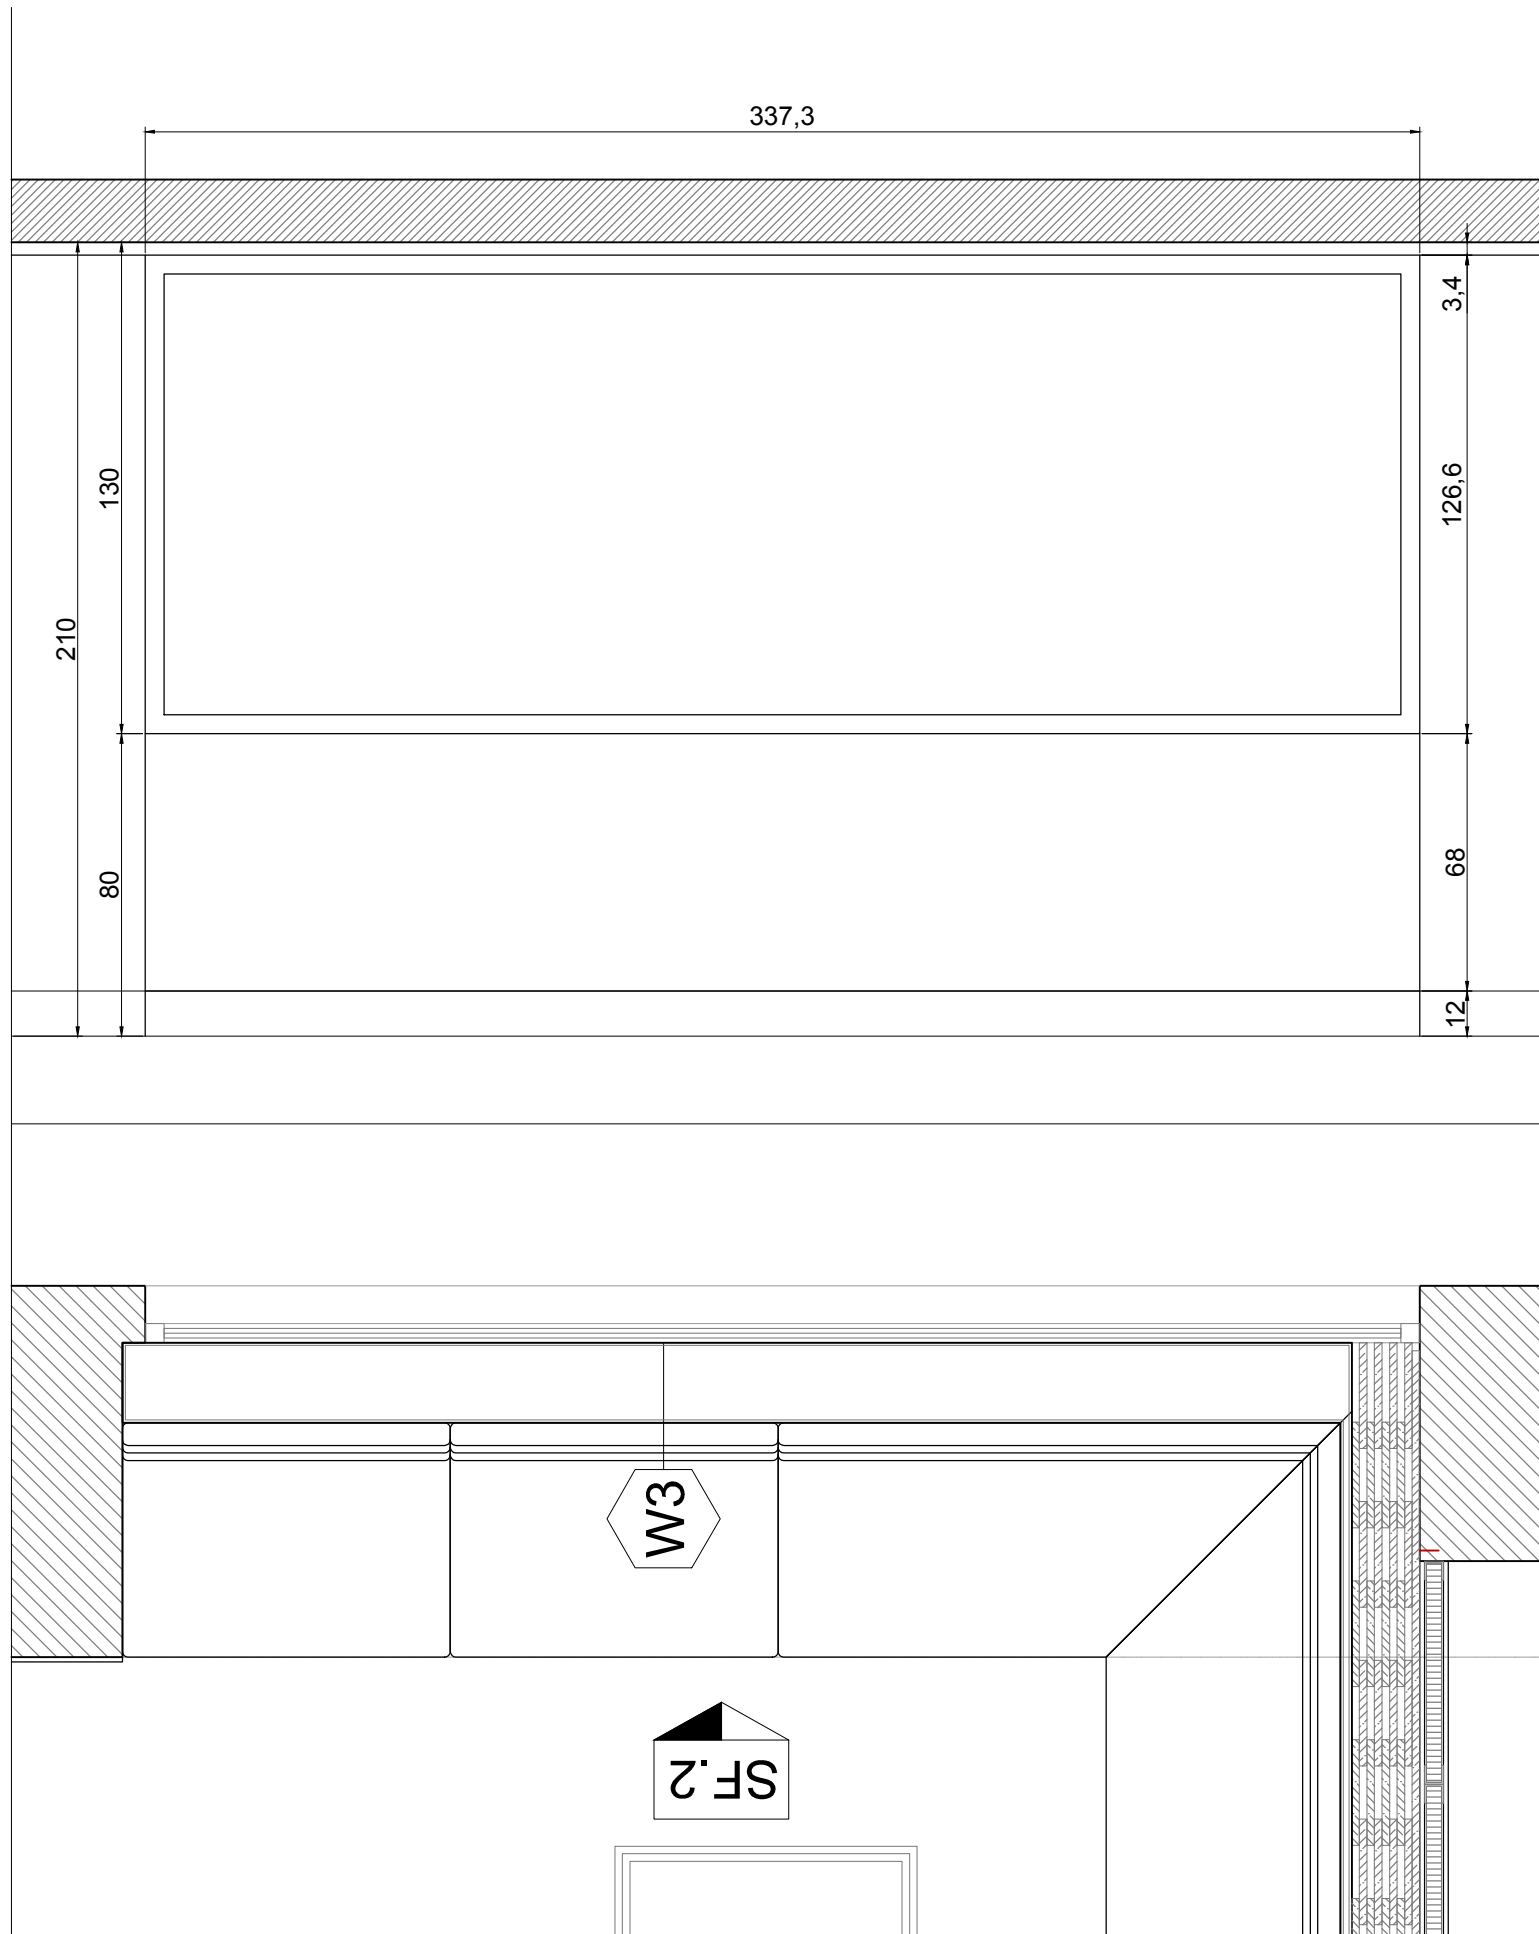


LEGENDA		

NOTES	

DRAWING DETAIL	PROJECT DETAIL	DETAIL
<b>DRAWING:</b>	Interior design	<b>External Reference Architects</b>
WINDOW 3	<b>LOCALITZACIÓ:</b>	<b>Carmelo Zappulla</b>
<b>SCALE:</b>	Percy Street 2	NIF X7032449S
1:20	London,	
<b>Nº DRAWING</b>	<b>CLIENT:</b>	<b>DATA:</b>
4.9	Presented By	<b>30.07.2019</b>



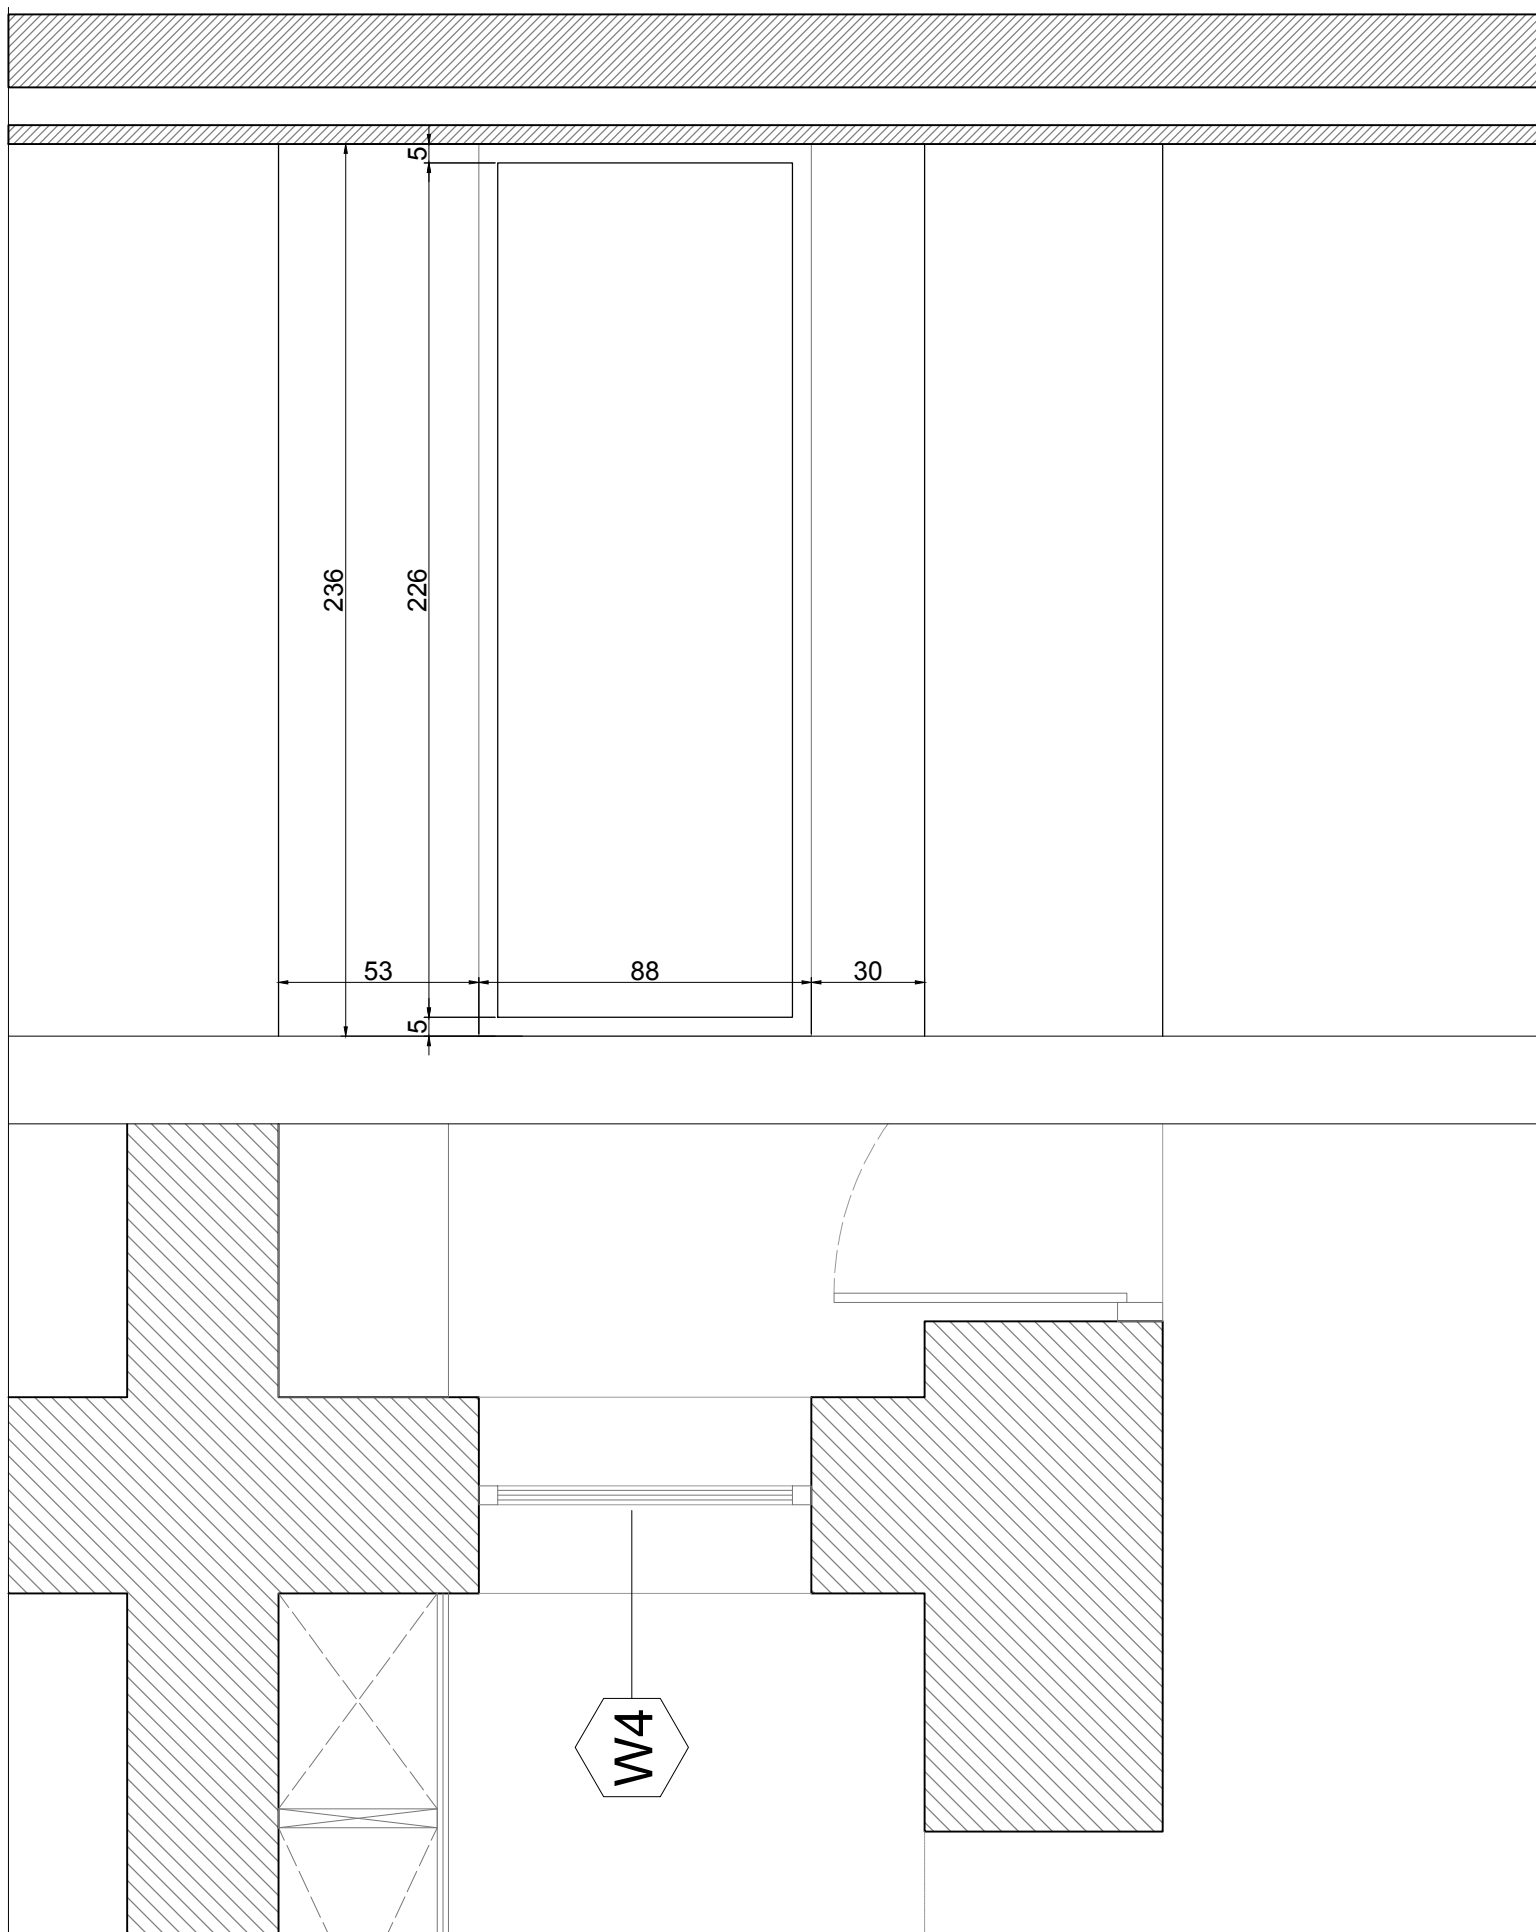

0 cm 25 cm 50 cm 75 cm 100 cm

LEGENDA			NOTES			DRAWING DETAIL		PROJECT DETAIL		DETAIL	
						<b>DRAWING:</b>	Interior design	<b>External Reference Architects</b>			
						WINDOW 4	<b>LOCALITZACIÓ:</b>	Carmelo Zappulla			
						<b>SCALE:</b>	Percy Street 2	NIF X7032449S			
						1:20	London,				
						<b>Nº DRAWING</b>	<b>CLIENT:</b>	<b>DATA:</b>			
						4.10	Presented By	30.07.2019			

