

LEGEND:

Iluminación técnica

a FUSION FFT5 11W

b PROYECTOR ACRUX 3W

c SIGN45-G FIJADO EN RIEL

d STEP 3W WALL MOUNTED
3000 K S.4660

f MIRANDA WHITE LED- 15 W
3000 K

g ESPEJO- ILUMINADO DOS CARAS




Efectos led

e En mueble

e' En muro

Equipos

A|a FUENTE DE ALIMENTACIÓN

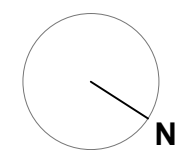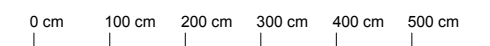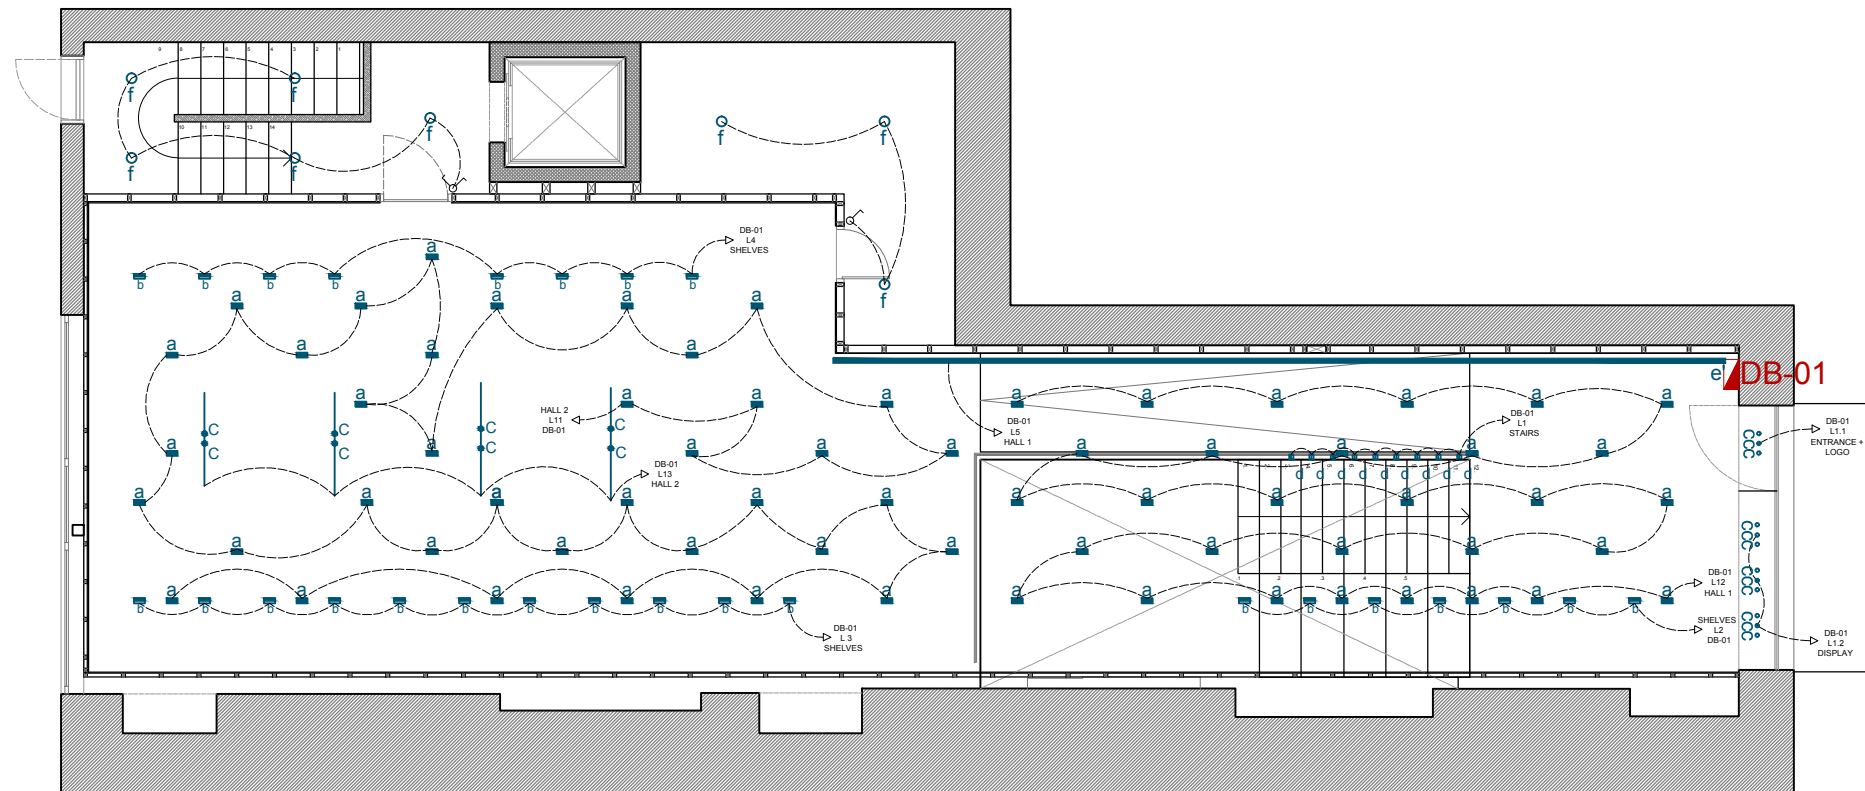

DRAWING DETAIL	PROJECT DETAIL	DETAIL
DRAWING:	Interior design	External Reference Architects
Light Plan GroundFloor	LOCALITZACIÓ:	Carmelo Zappulla
SCALE:	Percy Street 2	NIF X7032449S
1:100	London,	
Nº DRAWING	CLIENT:	DATA:
5.1	Presented By	29.07.2019



LEGENDA	NOTES

LEGEND:

Iluminación técnica

a FUSION FFT5 11W

b PROYECTOR ACRUX 3W

c SIGN45-G FIJADO EN RIEL

d STEP 3W WALL MOUNTED
3000 K S.4660

f MIRANDA WHITE LED- 15 W
3000 K

g ESPEJO- ILUMINADO DOS CARAS


Efectos led

e En mueble

e' En muro


Equipos

A|a FUENTE DE ALIMENTACIÓN

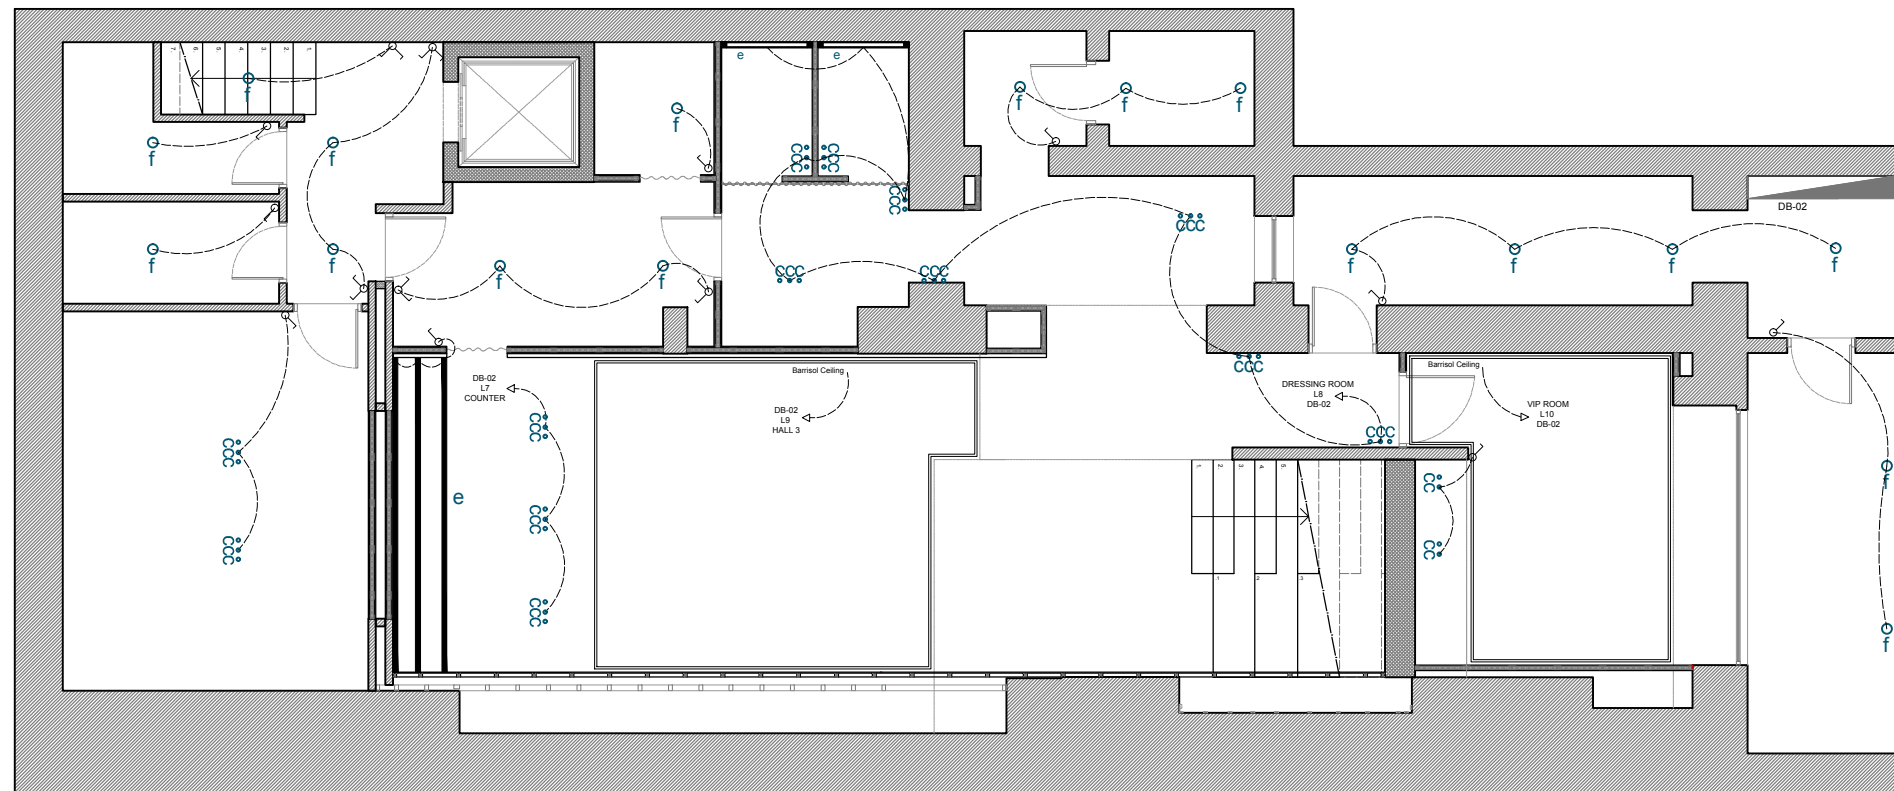




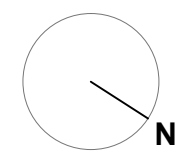
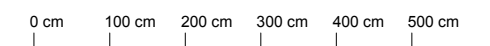
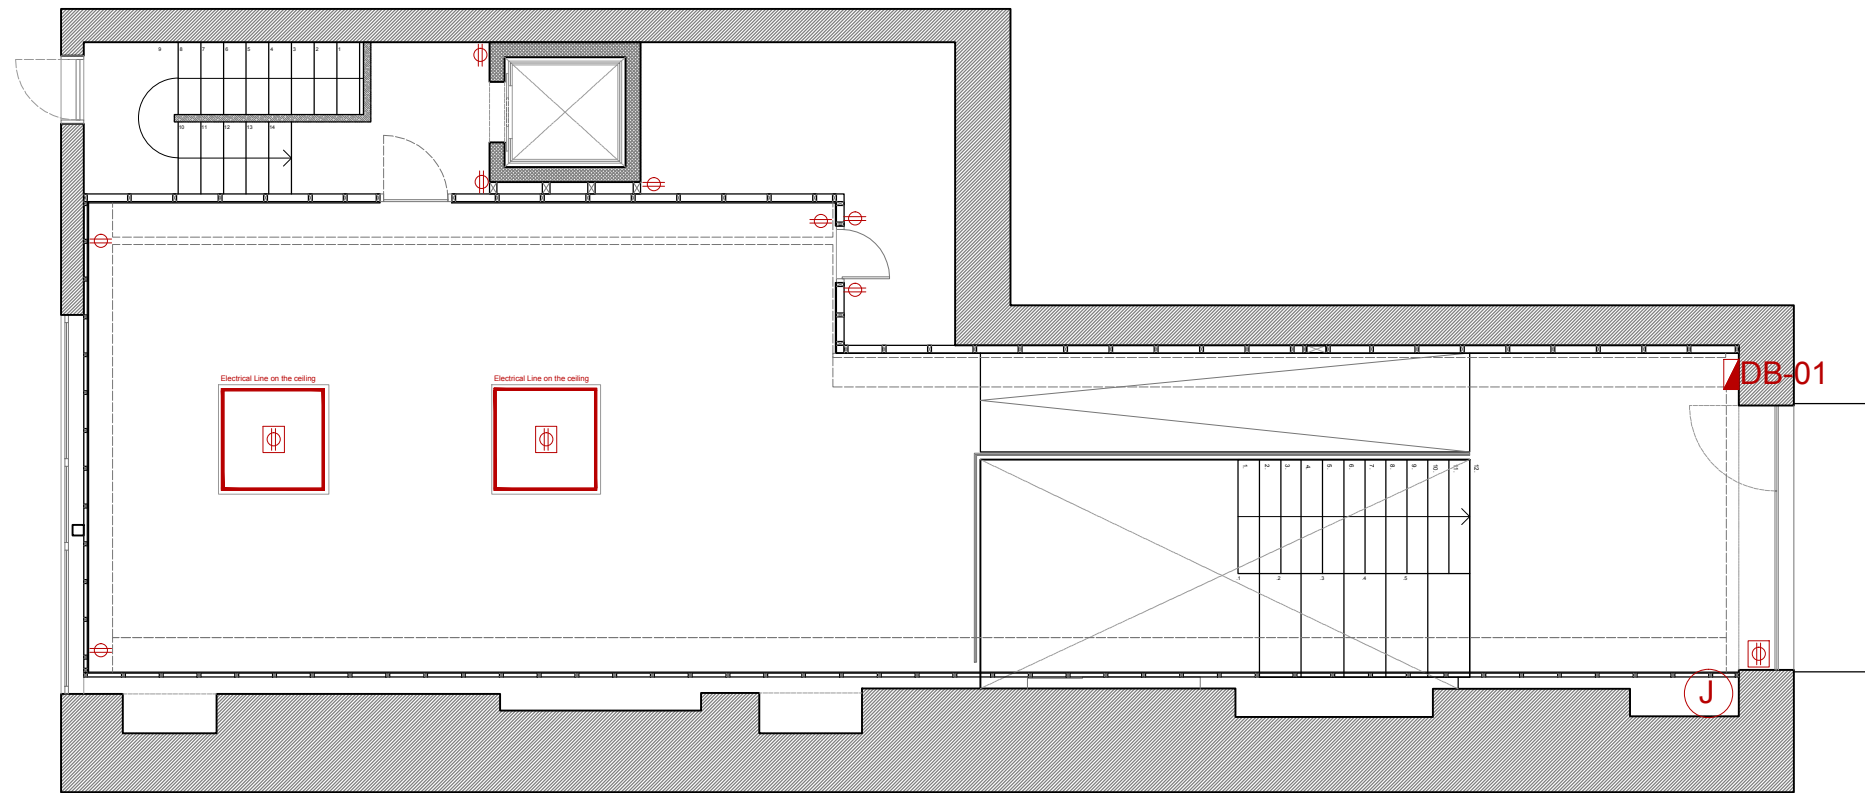
0 cm 100 cm 200 cm 300 cm 400 cm 500 cm

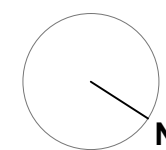LEGENDA		NOTES	DRAWING DETAIL	PROJECT DETAIL	DETAIL
		Presented By will be in charge of the Barrisol	DRAWING:	Interior design	External Reference Architects
			Light Plan Basement	LOCALIZACIÓ:	Carmelo Zappulla
			SCALE:	Percy Street 2	NIF X7032449S
			1:100	London,	
			Nº DRAWING	CLIENT:	DATA:
			Presented By	29.07.2019	




LEGEND:





-  Duplex Outlet h=30cm
-  Duplex Outlet on the floor
-  Junction Box



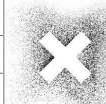


LEGENDA	NOTES	DRAWING DETAIL	PROJECT DETAIL	DETAIL
		DRAWING:	Interior design	External Reference Architects
		Outlet Plan GroundFloor	LOCALITZACIÓ:	Carmelo Zappulla
		SCALE:	Percy Street 2	NIF X7032449S
		1:100	London,	
		Nº DRAWING	CLIENT:	DATA:
		5.3	Presented By	29.07.2019



LEGEND:

-  Duplex Outlet h=30cm
-  Duplex Outlet on the floor
-  Junction Box
-  Duplex Outlet Waterproof h= 30 cm

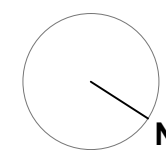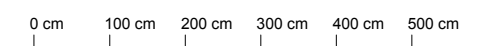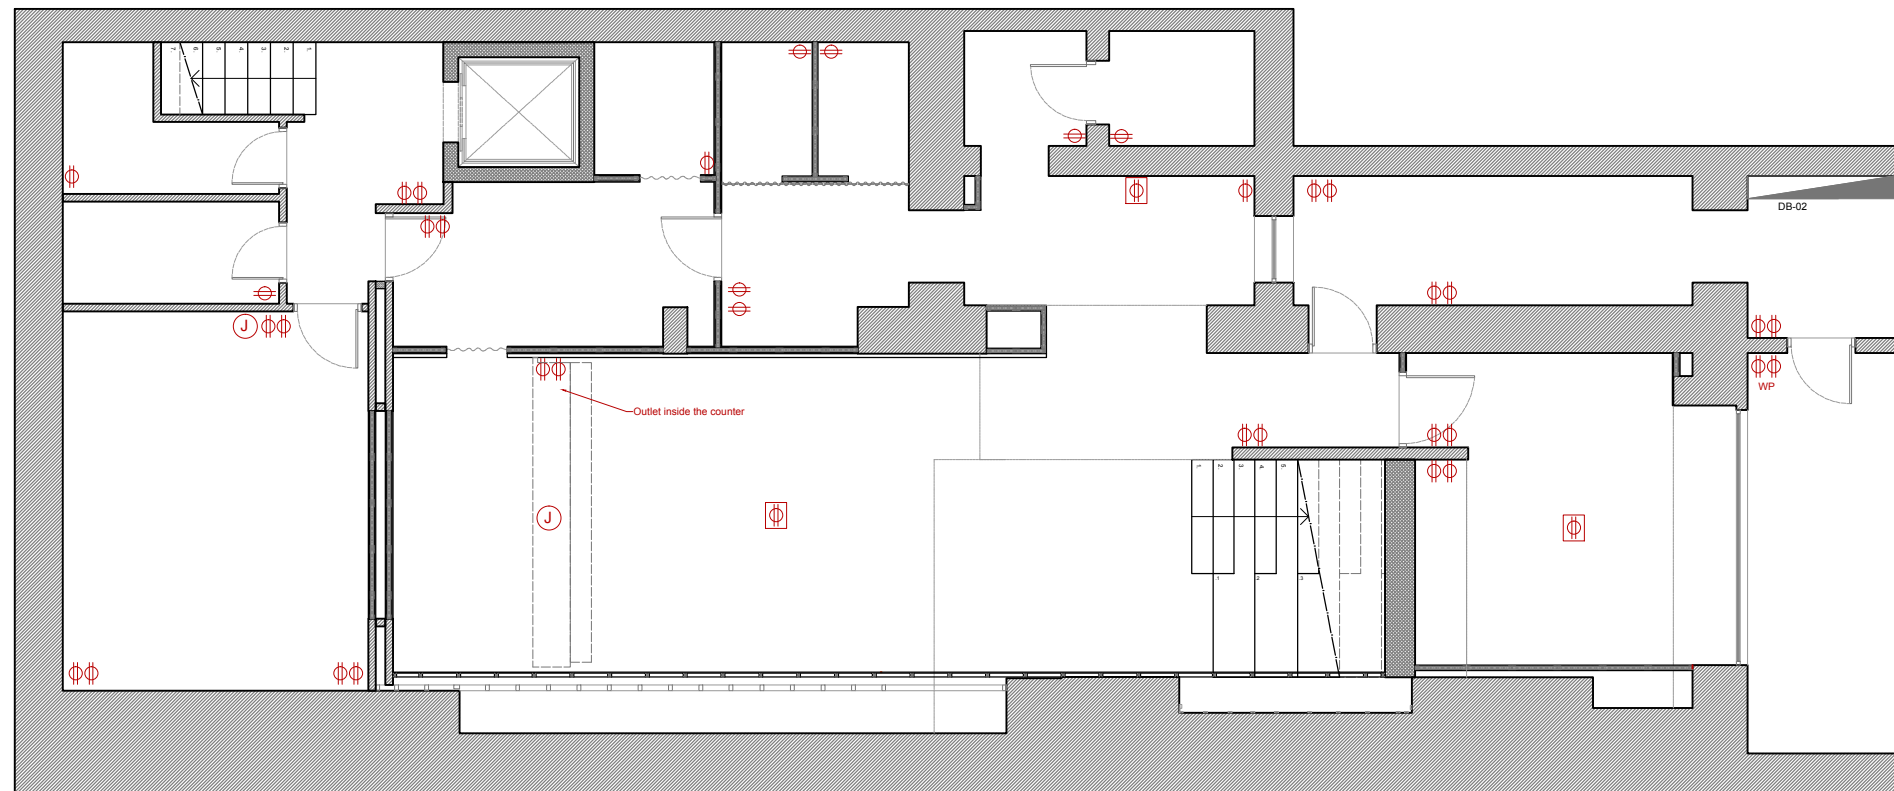

DRAWING DETAIL	PROJECT DETAIL	DETAIL
DRAWING:	Interior design	External Reference Architects
Outlet Plan Basement	LOCALITZACIÓ:	Carmelo Zappulla
SCALE:	Percy Street 2	NIF X7032449S
1:100	London,	
Nº DRAWING	CLIENT:	DATA:
5.4	Presented By	29.07.2019






LEGENDA		

NOTES

LEGEND:




- ⊙ Active Speaker Ceiling Type
- LINE OUT CEILING
- LINE OUT UNDERFL.
- POWER CABLE

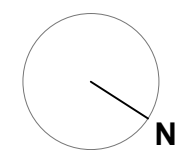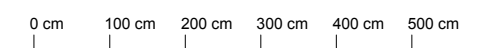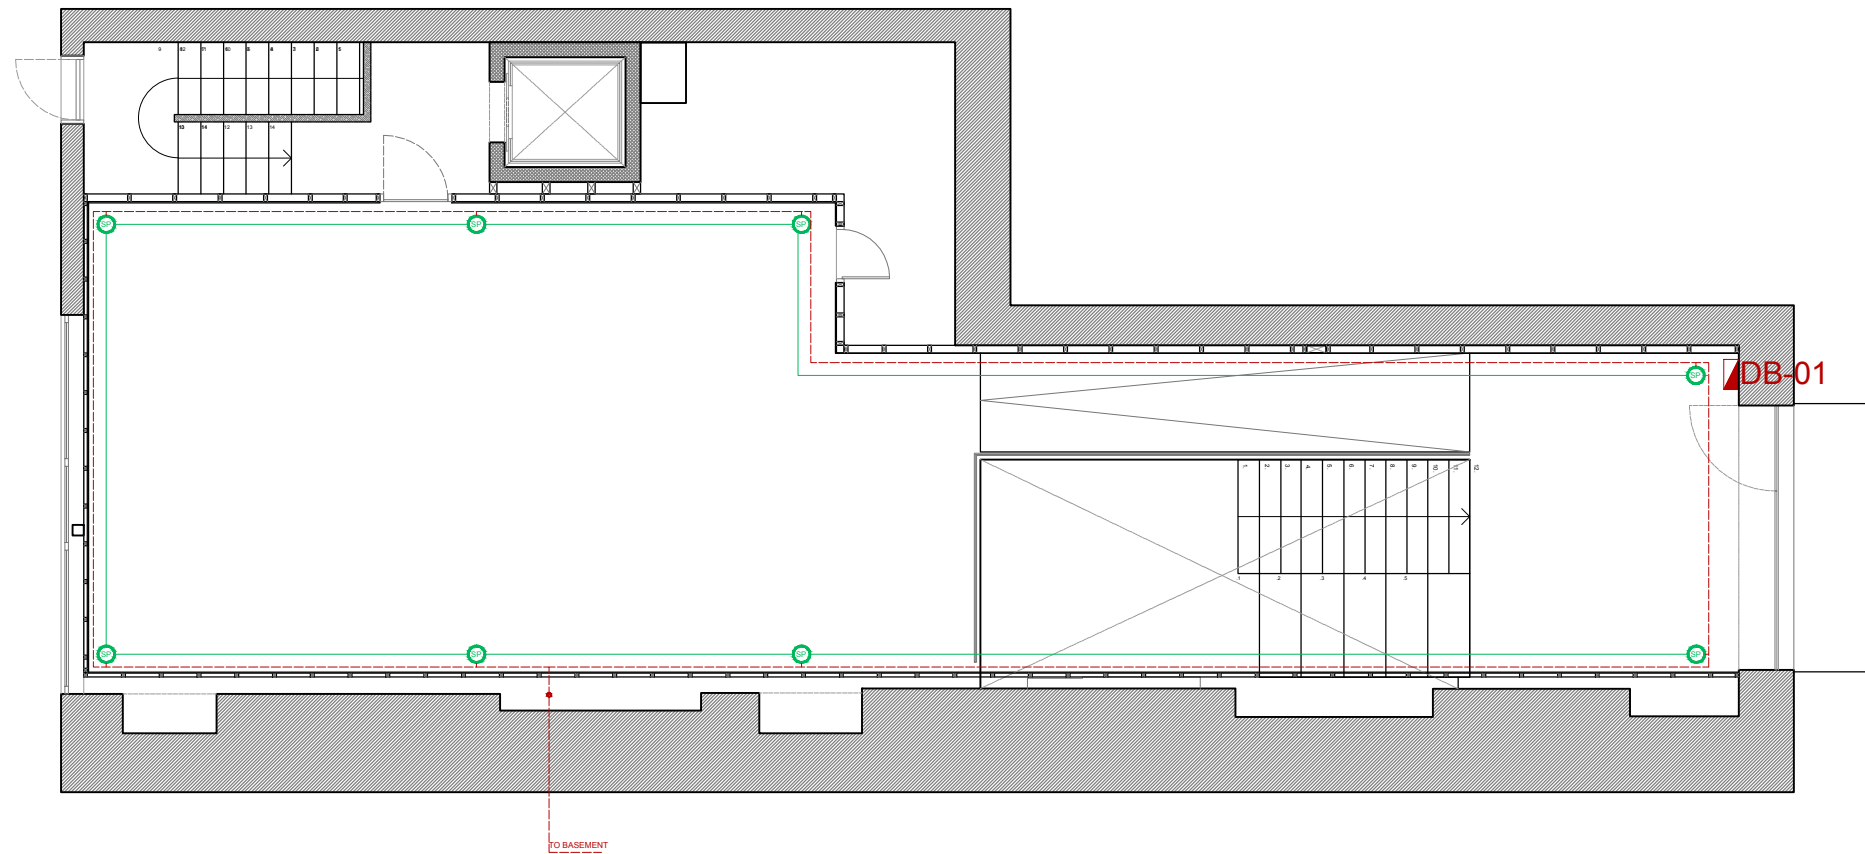

LEGENDA			NOTES	DRAWING DETAIL	PROJECT DETAIL	DETAIL
				DRAWING:	Interior design	External Reference Architects
				Audio Plan GroundFloor	LOCALITZACIÓ:	Carmelo Zappulla
				SCALE:	Percy Street 2	NIF X7032449S
				1:100	London,	
				Nº DRAWING	CLIENT:	DATA:
			5.5	Presented By	29.07.2019	

LEGEND:

- ⊙ Active Speaker Ceiling Type
- LINE OUT CEILING
- LINE OUT UNDERFL.
- POWER CABLE

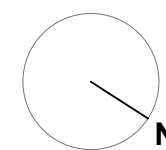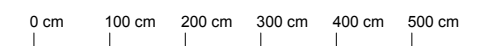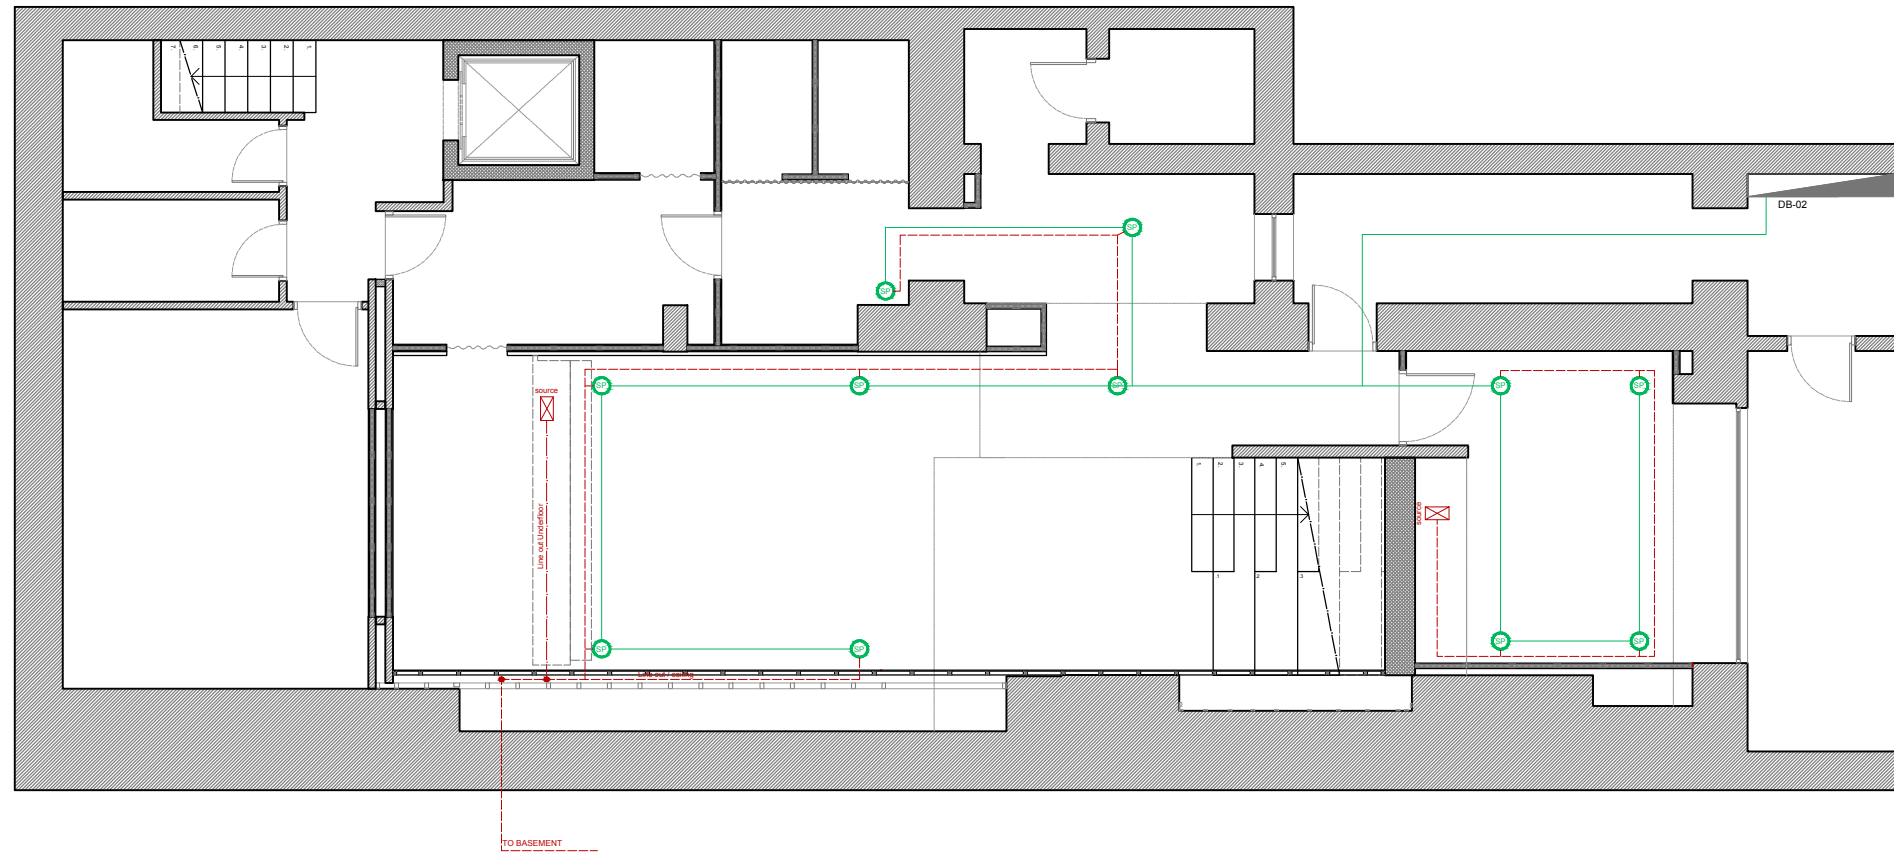

DRAWING DETAIL	PROJECT DETAIL	DETAIL
DRAWING:	Interior design	External Reference Architects
Audio Plan Basement	LOCALITZACIÓ:	Carmelo Zappulla
SCALE:	Percy Street 2	NIF X7032449S
1:100	London,	
Nº DRAWING	CLIENT:	DATA:
5.6	Presented By	29.07.2019




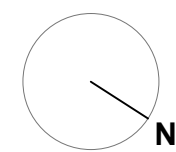
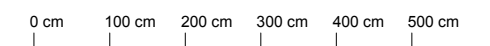
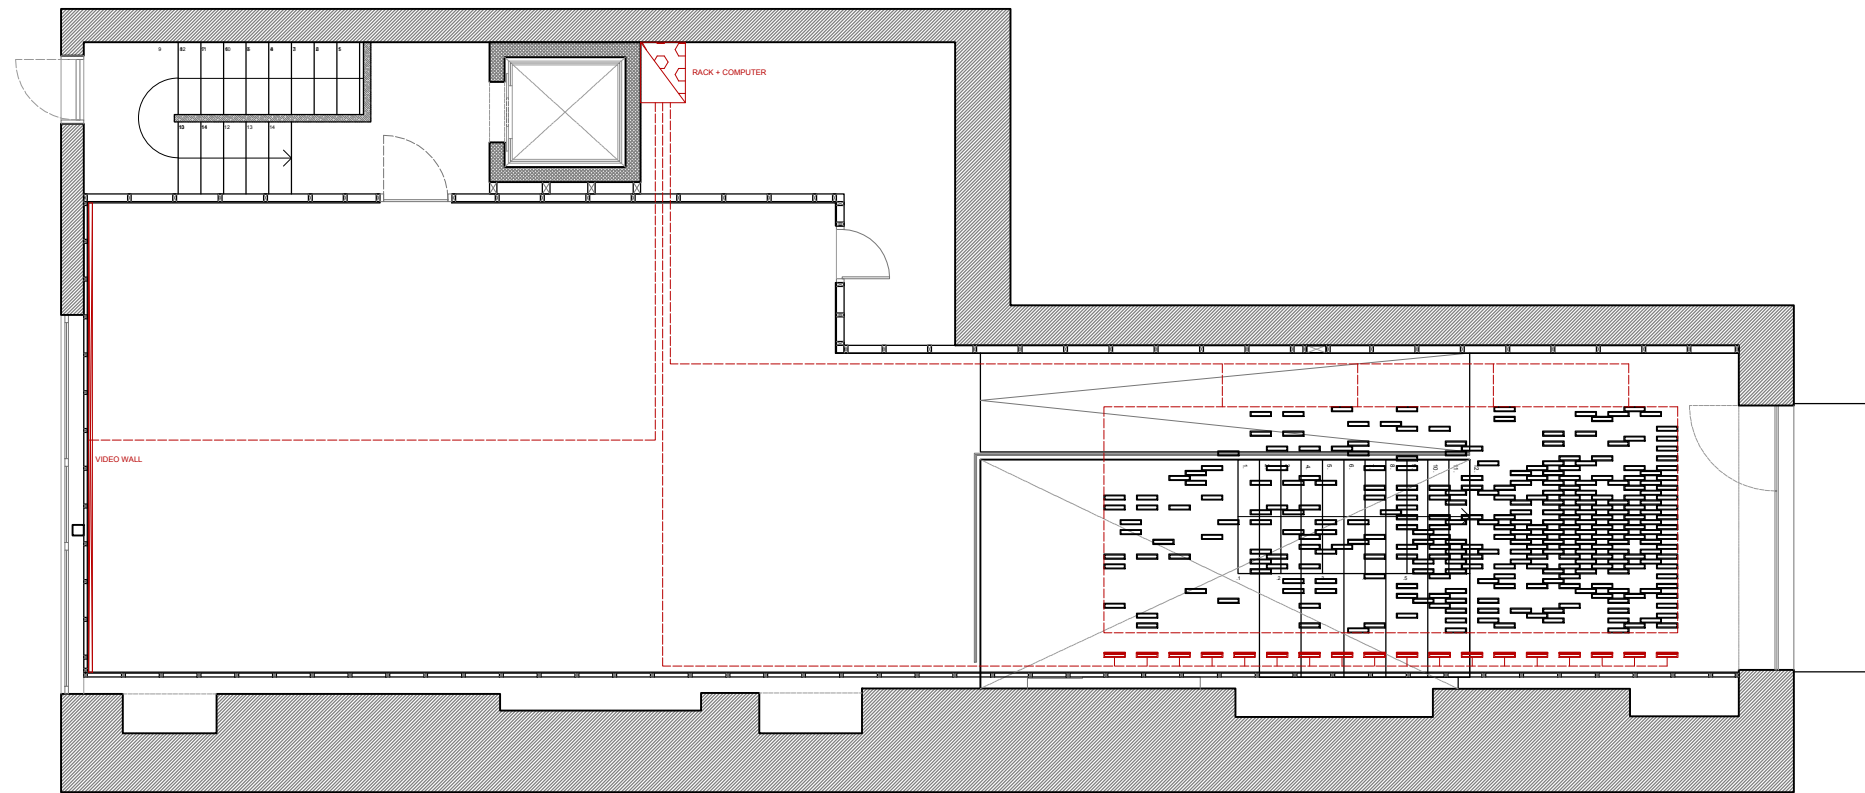
LEGENDA		

NOTES

LEGEND:

 LED SCREEN
 Brick Wall

 DATA






LEGENDA			NOTES	DRAWING DETAIL	PROJECT DETAIL	DETAIL
				DRAWING:	Interior design	External Reference Architects
				Data Plan GroundFloor	LOCALITZACIÓ:	Carmelo Zappulla
				SCALE:	Percy Street 2	NIF X7032449S
				1:100	London,	
				Nº DRAWING	CLIENT:	DATA:
				5.7	Presented By	29.07.2019



LEGEND:

 LED SCREEN
 Brick Wall

 DATA

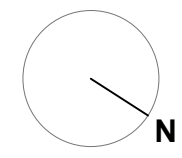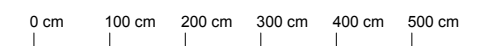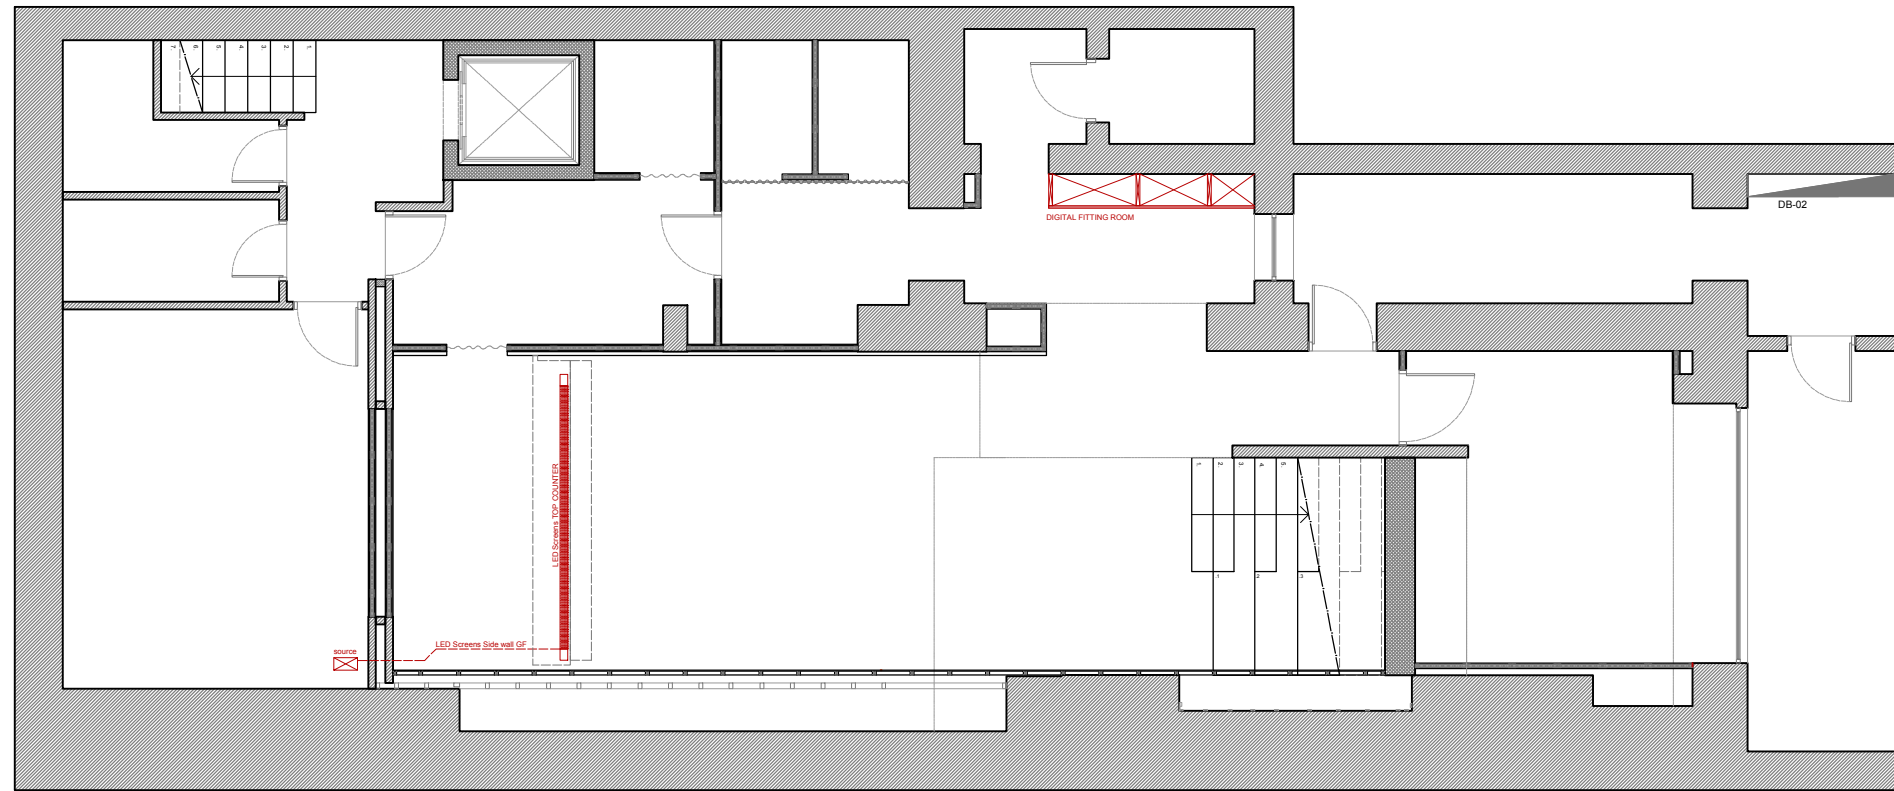

LEGENDA			NOTES	DRAWING DETAIL	PROJECT DETAIL	DETAIL
				DRAWING:	Interior design	External Reference Architects
				Data Plan Basement	LOCALITZACIÓ:	Carmelo Zappulla
				SCALE:	Percy Street 2	NIF X7032449S
				1:100	London,	
				Nº DRAWING	CLIENT:	DATA:
				5.8	Presented By	29.07.2019

