


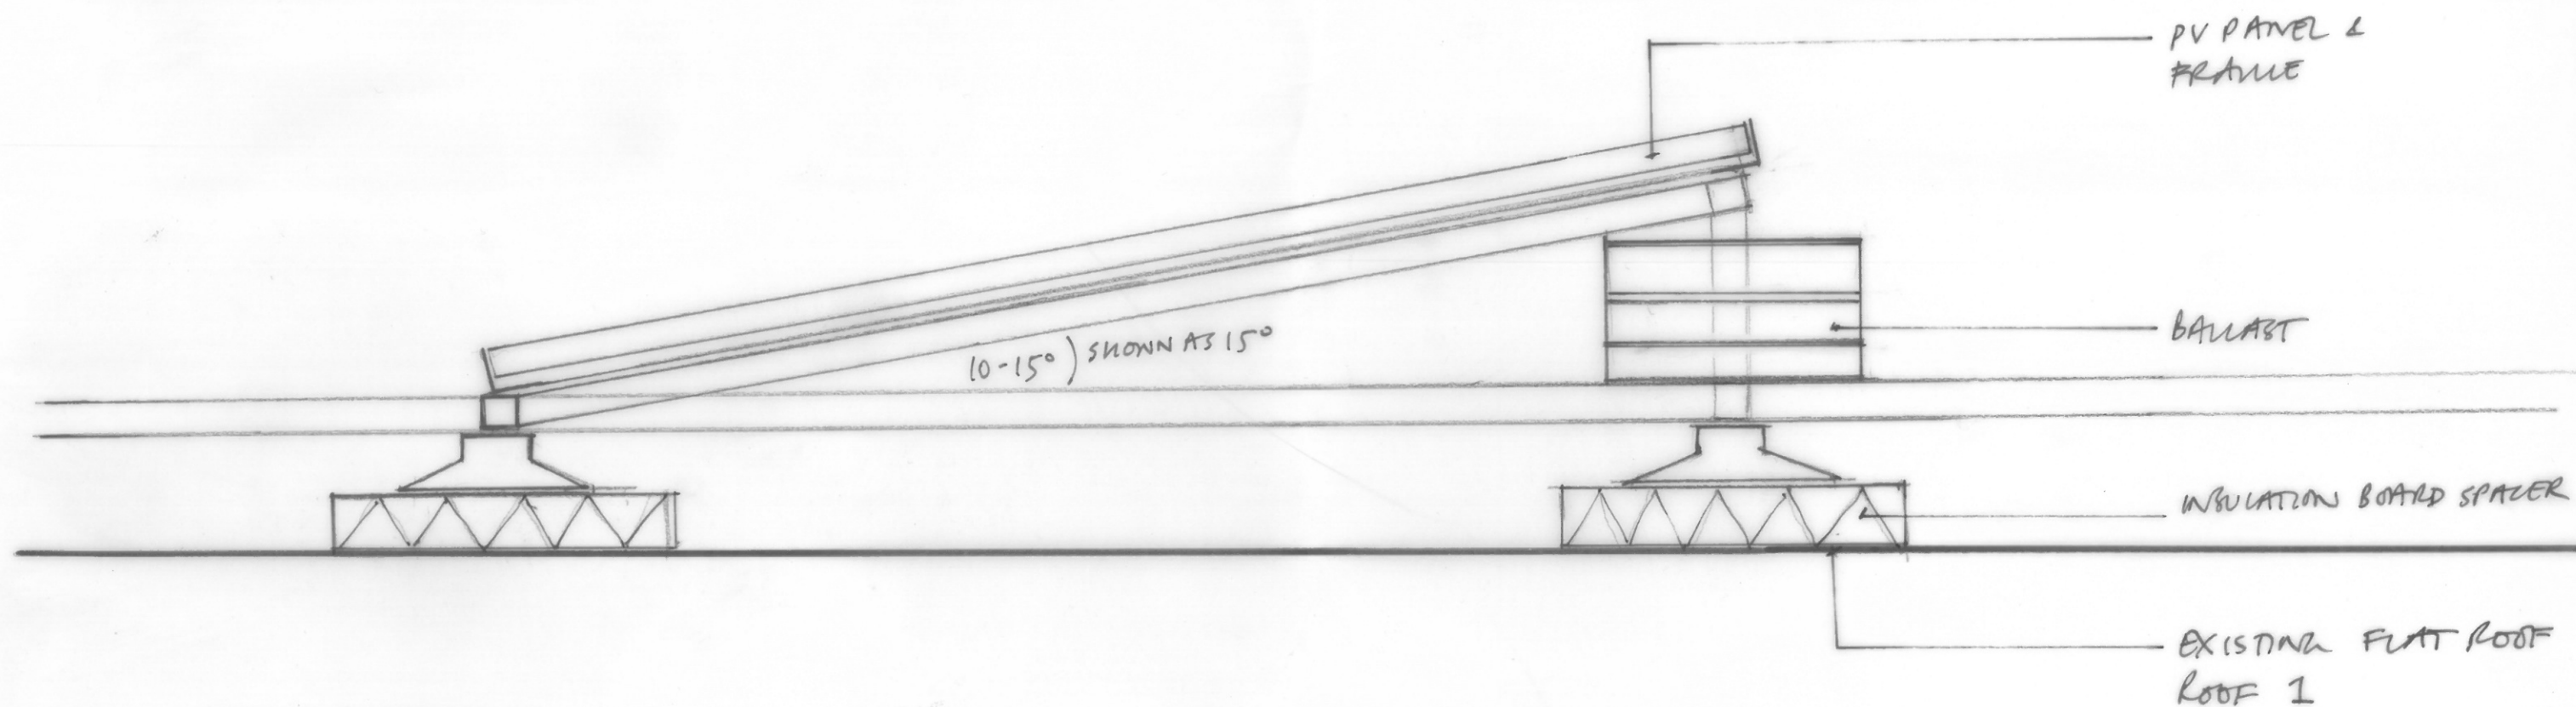

0 10 20 30 40 50 cm
SCALE BAR.

KENTISH TOWN PRIMARY SCHOOL
PV INSTALLATION
PO ISSUED FOR PLANNING 13.01.20

LTS ARCHITECTS
PV DETAIL - FLAT ROOF
1923-012 PO
SCALE 1:5