



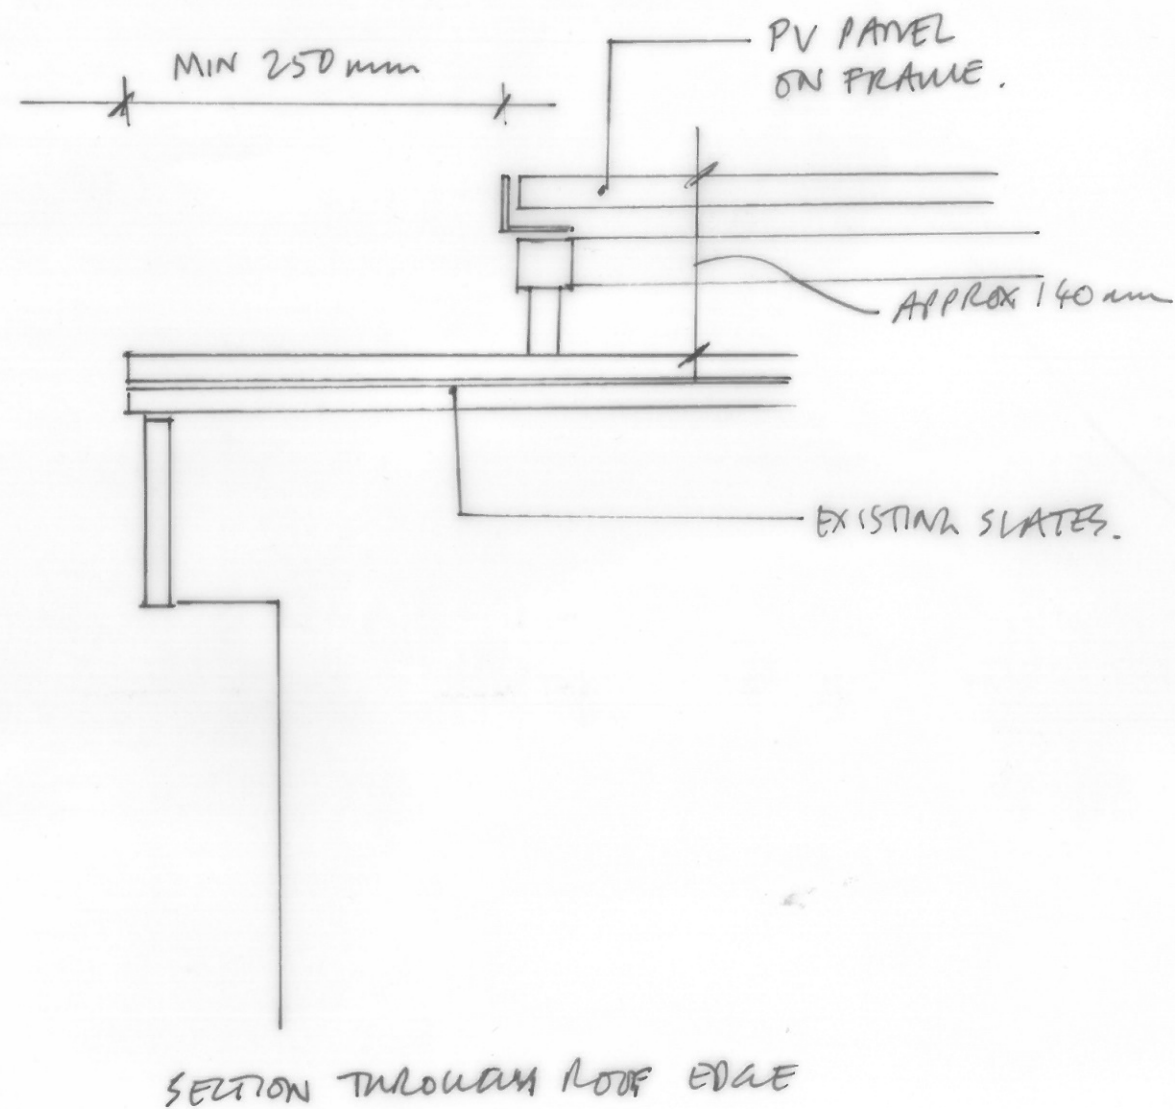

0 10 20 30 40 50 mm
SCALE BAR.

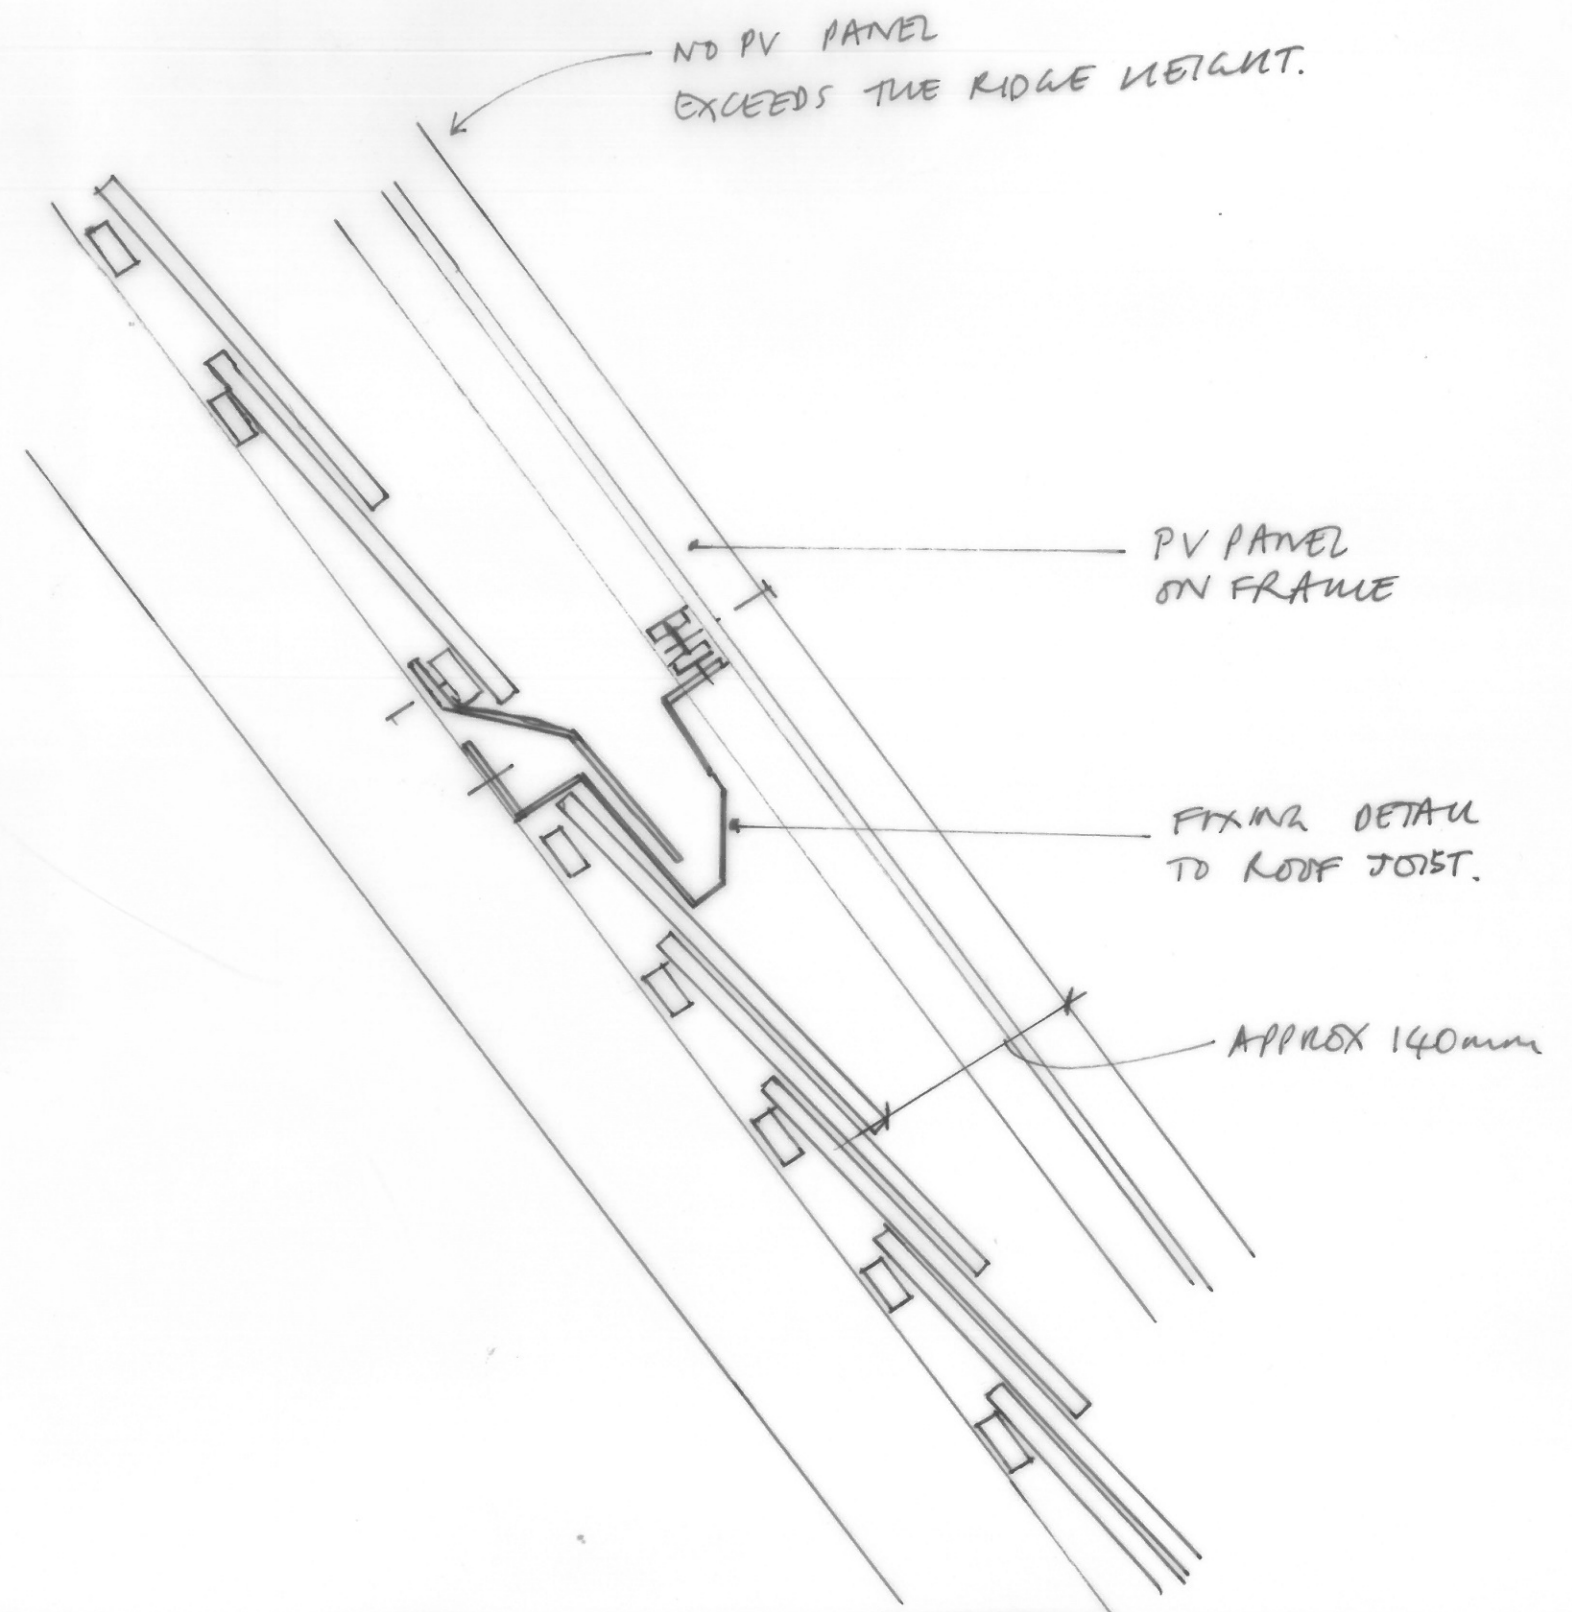

KENTISH TOWN PRIMARY SCHOOL
PV INSTALLATION
PD ISSUED FOR PLANNING 13.01.20.

LTS ARCHITECTS
PV DETAIL PITCHED ROOF
1923-013 PD
SCALE 1:5