







**CURTILAGE AREA: 277.60 SQM**  
**TOTAL BACK EXTENSION AREA: 34.60 SQM**


-  CURTILAGE OF HOUSE
-  ORIGINAL HOUSE
-  EXISTING SINGLE STOREY EXTENSION. GRANTED UNDER PLANNING PERMISSION 2005/3935/P
-  PROPOSED SINGLE-STOREY REAR EXTENSION

1 ORIGINAL HOUSE\_  
 SCALE 1:150 @ A3

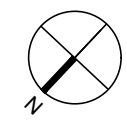

2 PROPOSED SCHEME\_  
 SCALE 1:150 @ A3

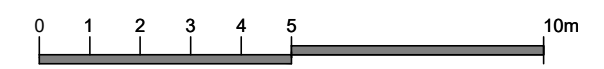

 TWINNING DESIGN LLP 71-75 Shelton Street London WC2H 9JQ T: +44 (0) 20 7267 7517 E: studio@twinningdesign.com W: twinningdesign.com	NOTES	Project 7 ASMARA ROAD, NW2 3SS		Client BR		Contractors must verify all dimensions on site before any works are commenced. This drawing remains the property of TWINNING DESIGN LLP and may not be reproduced in any way without prior consent.	
		Area -					
		Description DETAILS OF THE PROPOSED SCHEME					
		Project No. 1810~BSR	Date 10/19	Scale 1:150@A3	Drawing No. GA-DETAILS	CAD File No. -	Revision A