

Pleached trees and hedge screen boundary

Existing Magnolia

Paved terrace


Jasmine columns

Boundary slatted screen

Stone edge frames lawn

Pleached trees and hedge screen boundary

Terraced planting

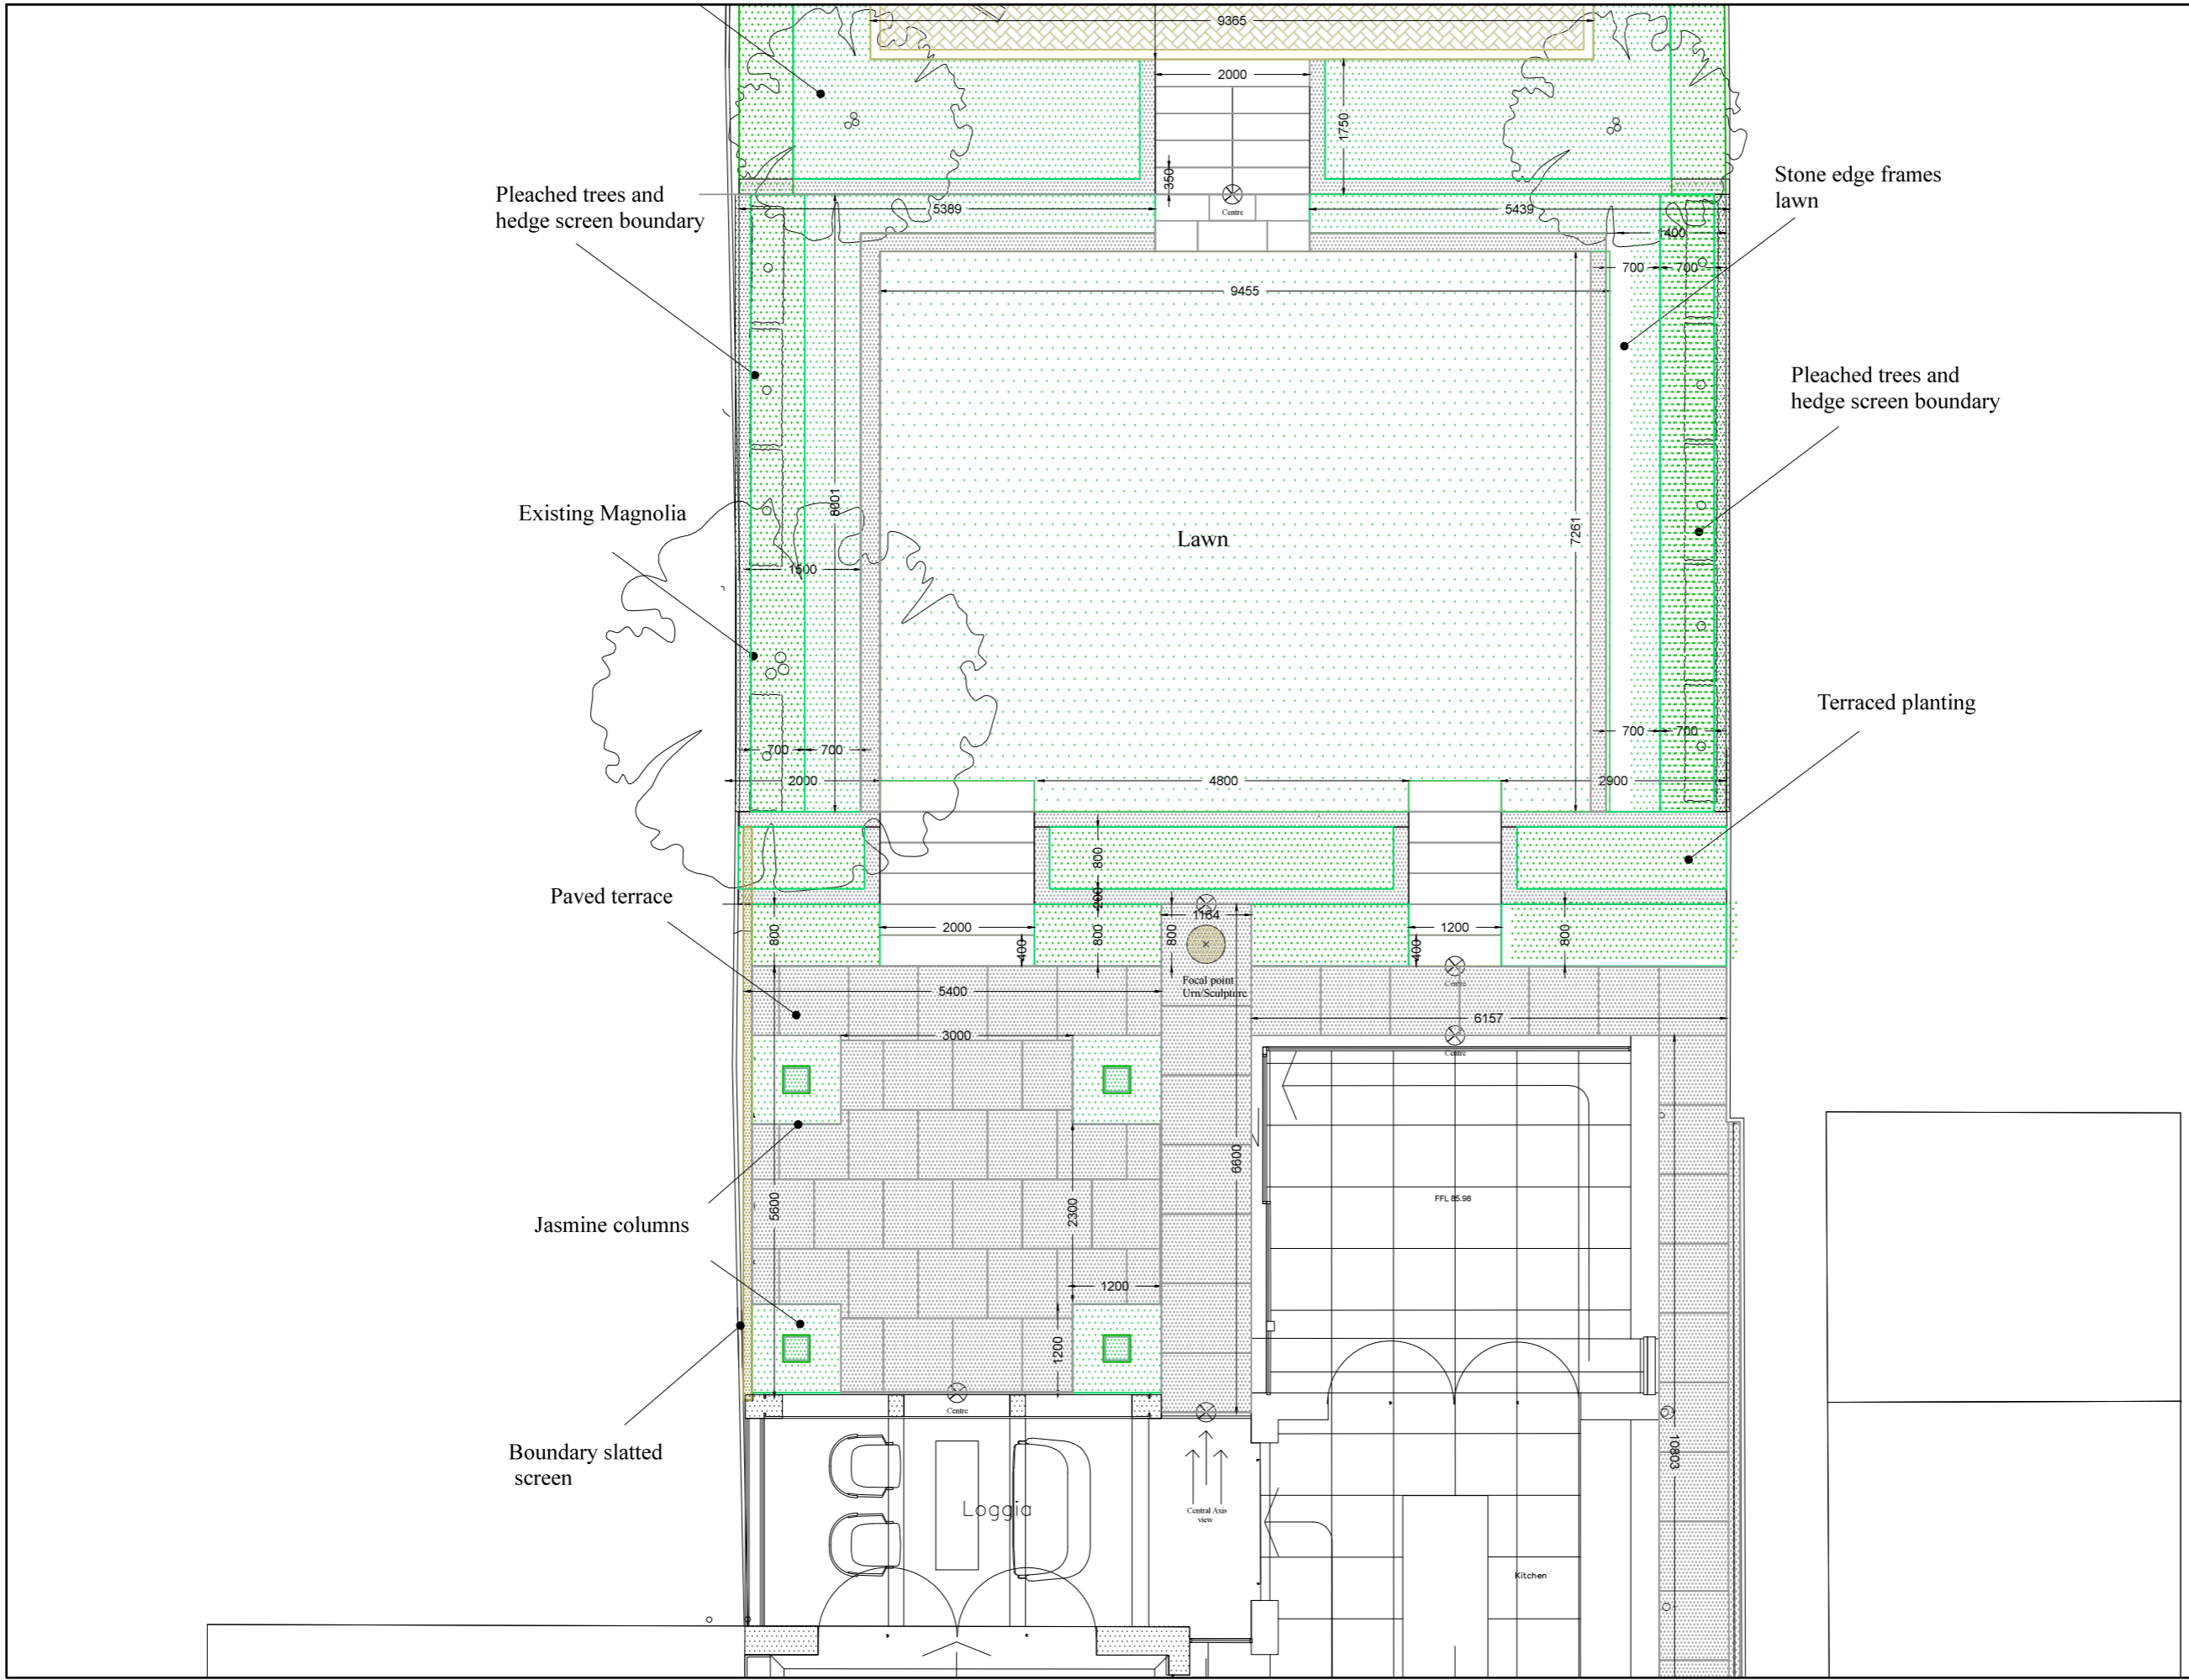

JAMES HOLDERNESS
 LANDSCAPE DESIGN
 26 BARTLE ROAD
 LONDON
 W11 1RF
 (+44) 777 599 1887
 JAMES@JAMESHOLDERNESS.COM

Client Magnus

Project 16 Bracknell Gdns

Title Central Garden

Scale nts

Date 26.11.19

Drawing No. 172-03 Rev b