

Jasmine columns proposal

- mild steel frame, and wire mesh, provide framework for clipped evergreen jasmine
- Frame powder coated RAL 7016


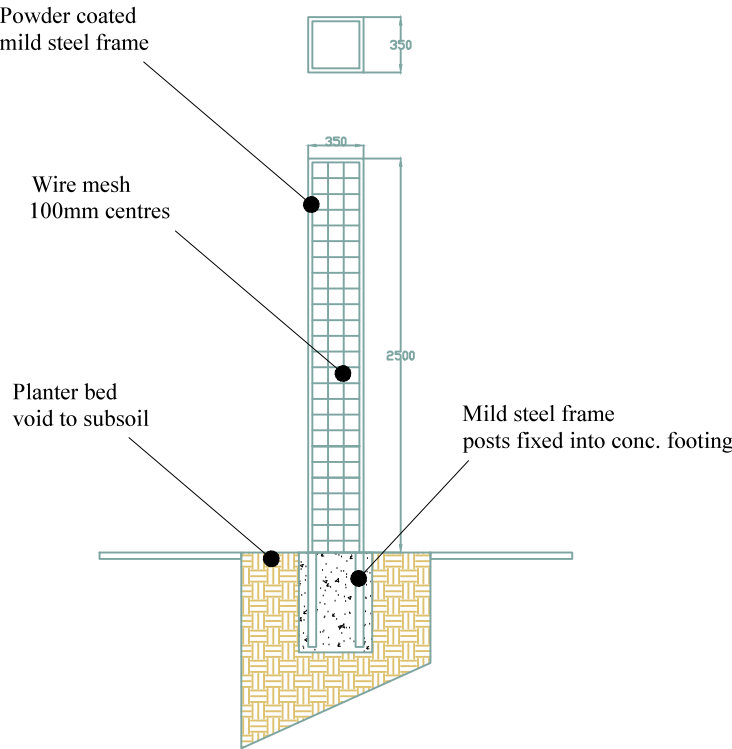


Image showing wire mesh column concept

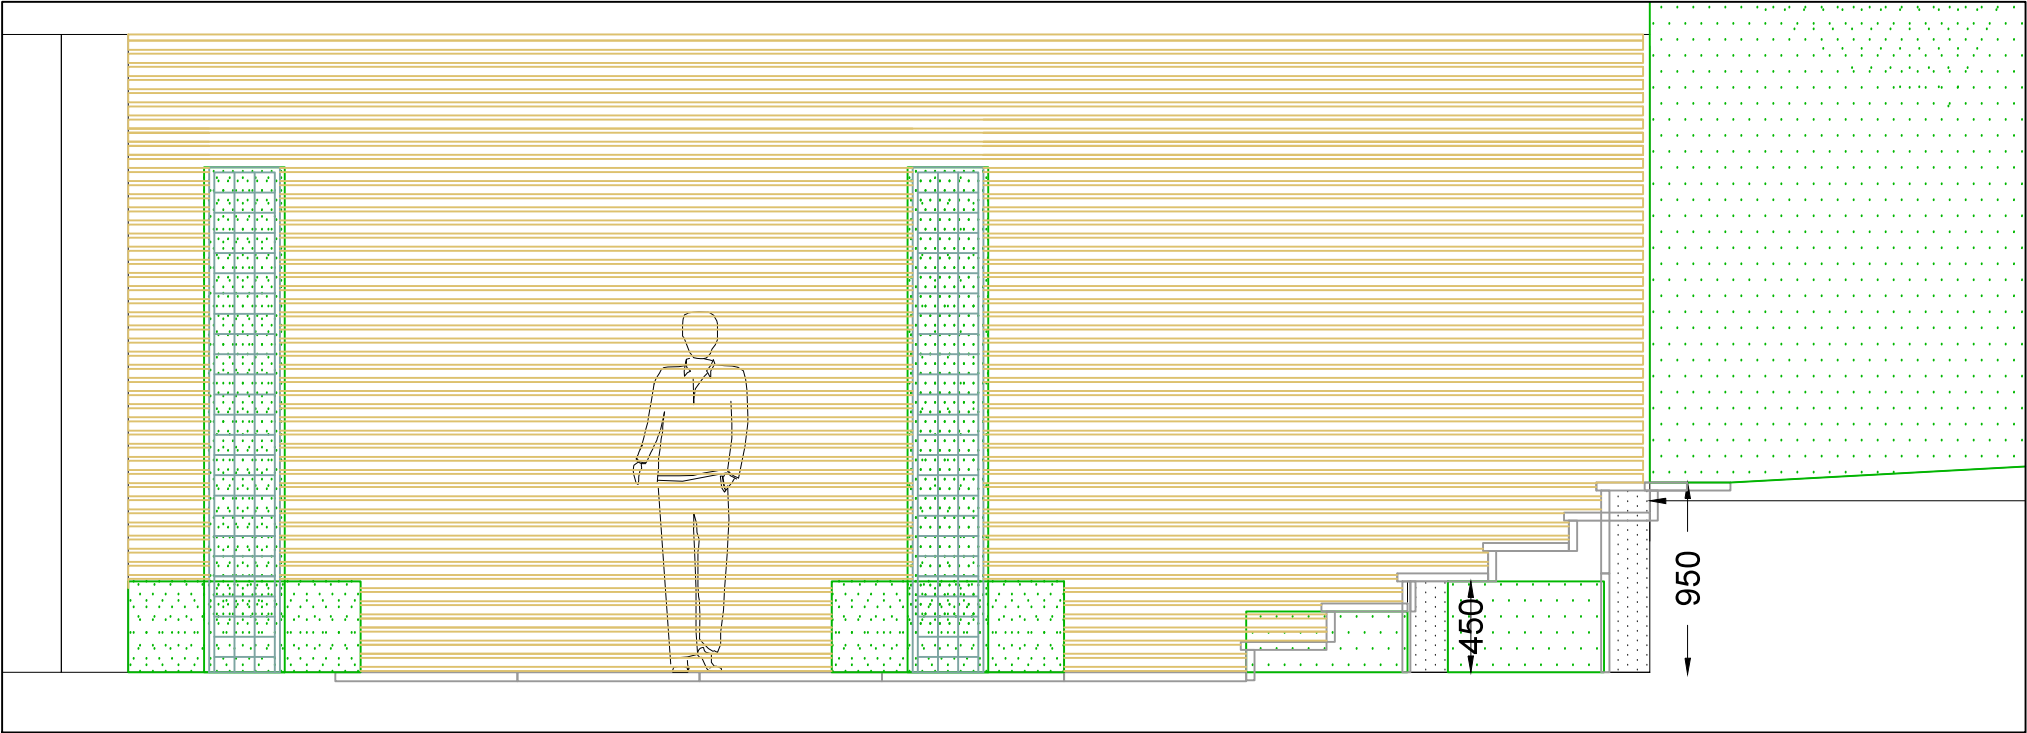

JAMES HOLDERNESS
LANDSCAPE DESIGN
26 BARTLE ROAD
LONDON
W11 1RF
(44) 777 599 1887
JAMES@JAMESHOLDERNESS.COM

Client Magnus

Project 16 Bracknell Gdns

Title Columns prop

Scale nts

Date 22.11.19

Drawing No. 172-05 Rev b