


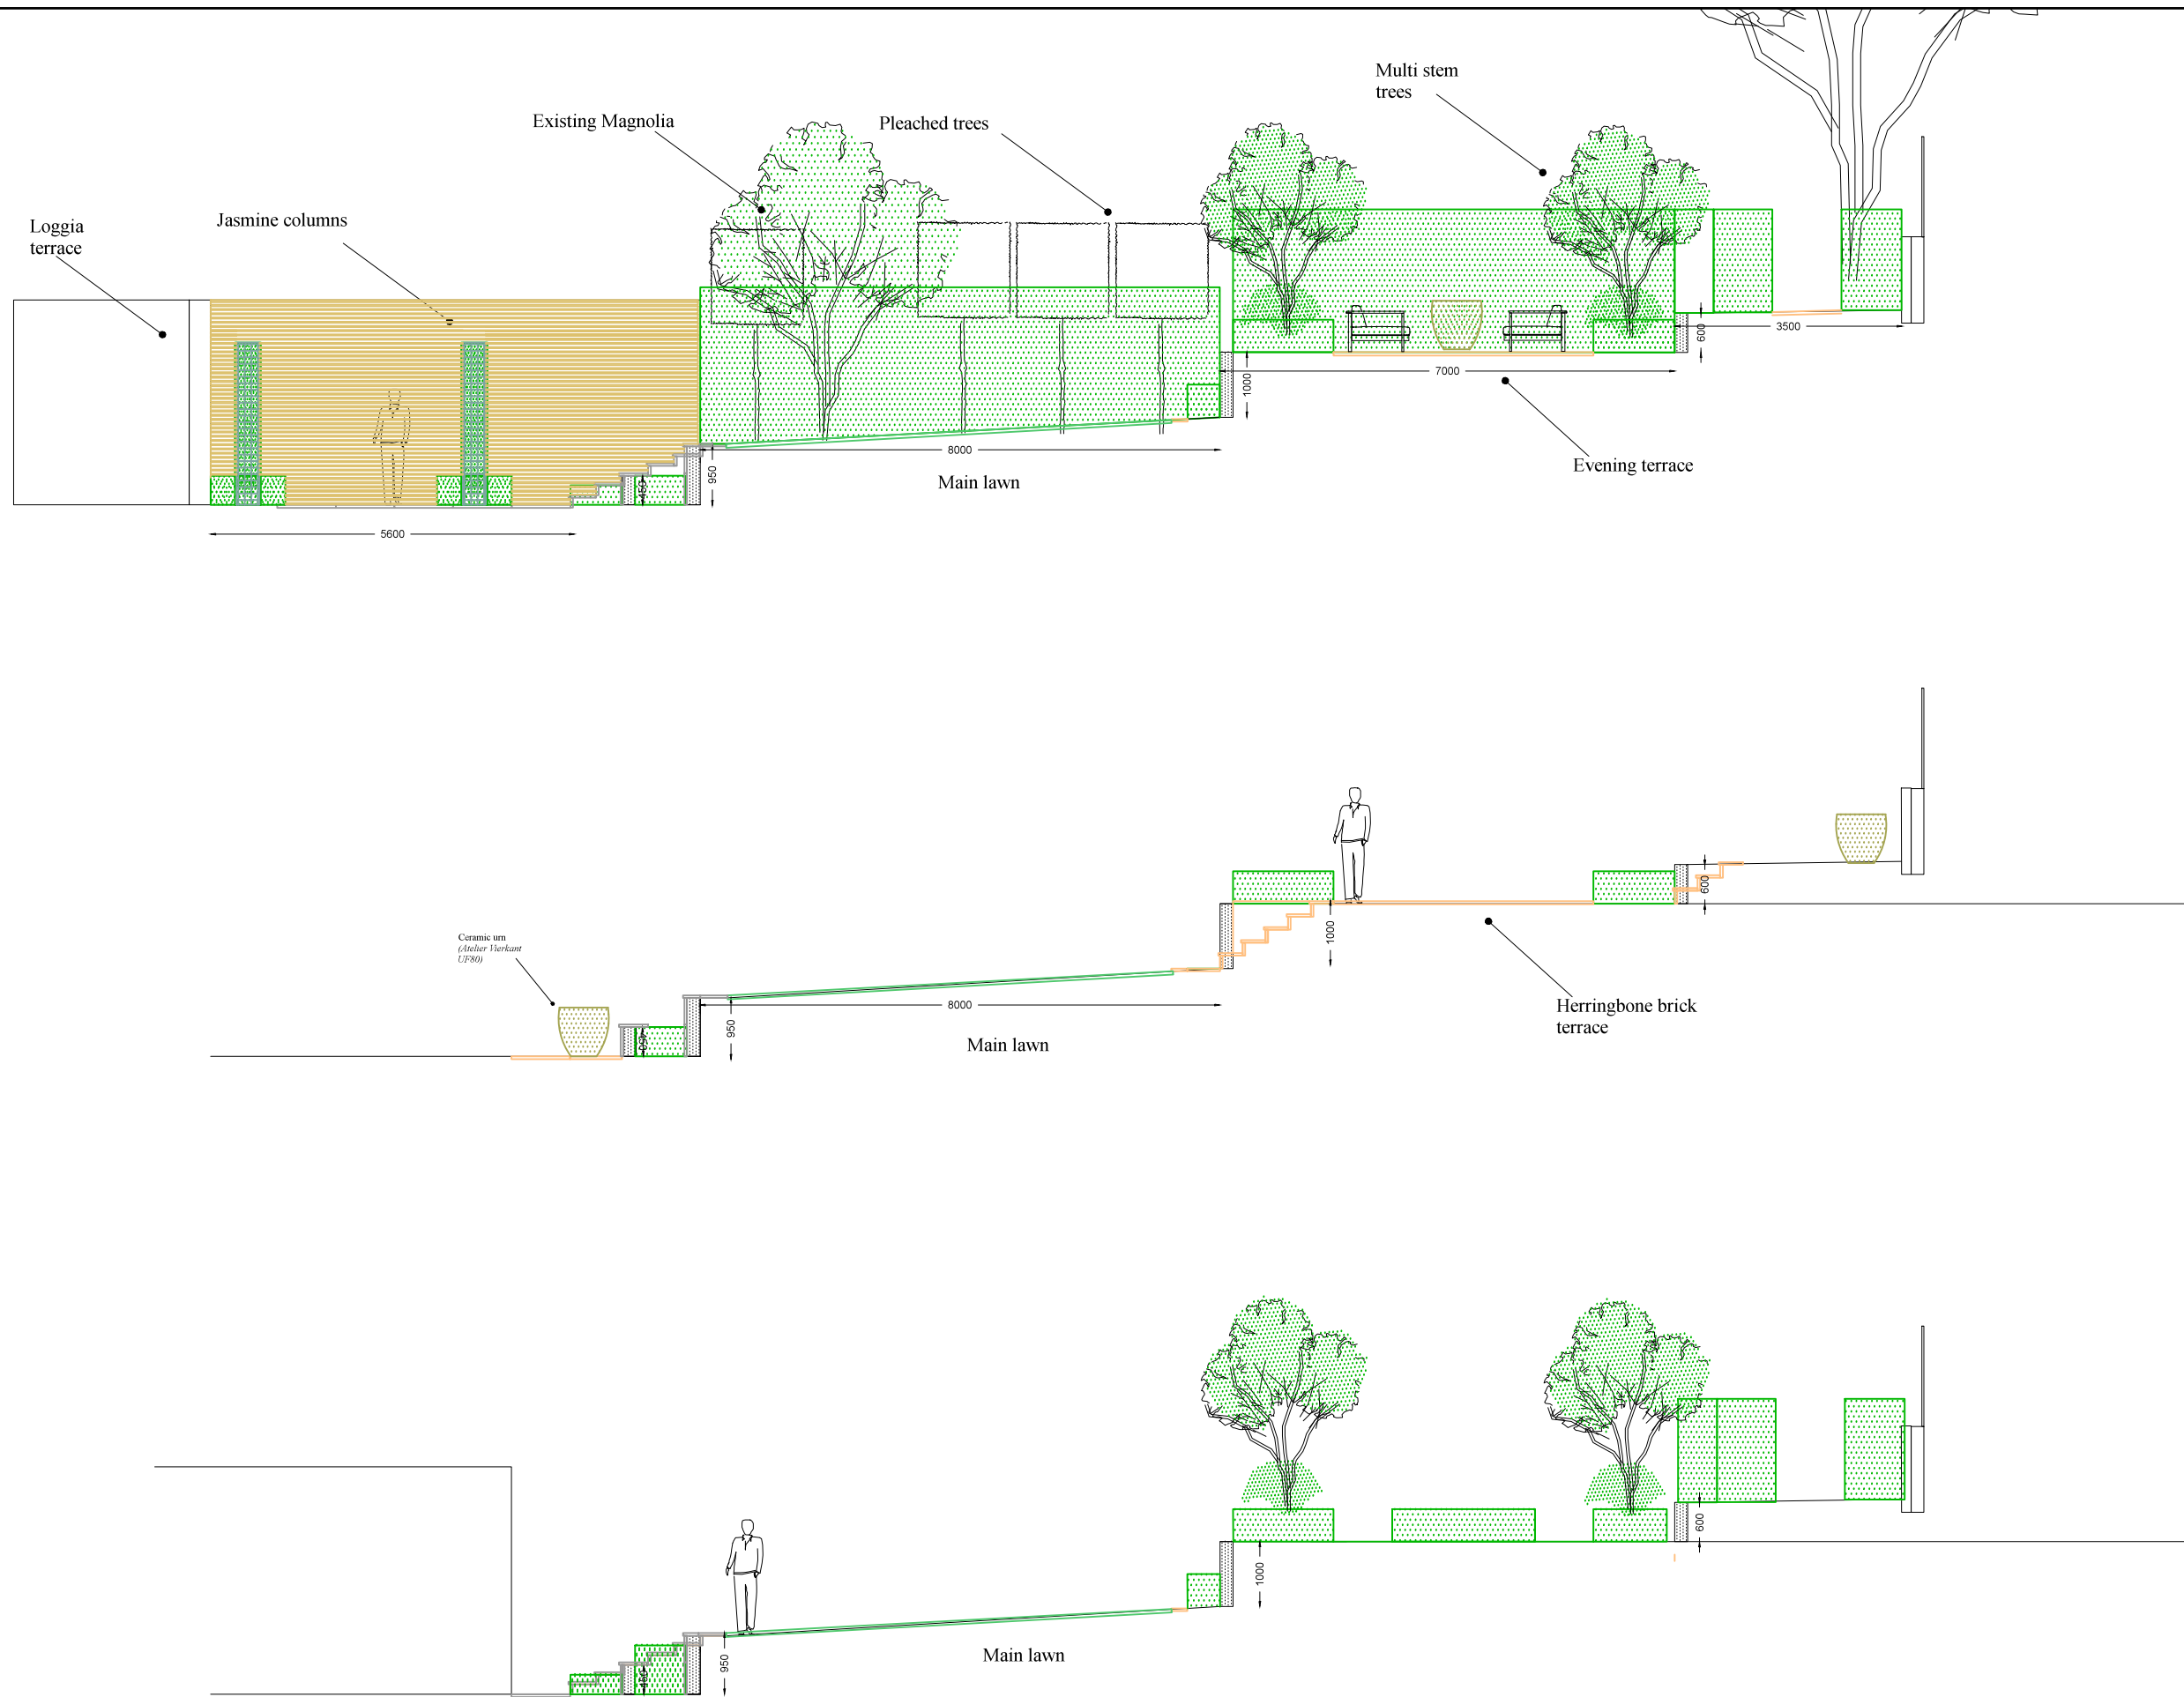

JAMES HOLDERNESS
LANDSCAPE DESIGN
26 BARTLE ROAD
LONDON
W11 1RF
(44) 777 599 1887
JAMES@JAMESHOLDERNESS.COM

Client Magnus

Project 16 Bracknell Gdns

Title Sec/Elev A-C

Scale nts

Date 26.11.19

Drawing No. 172-02 Rev b