


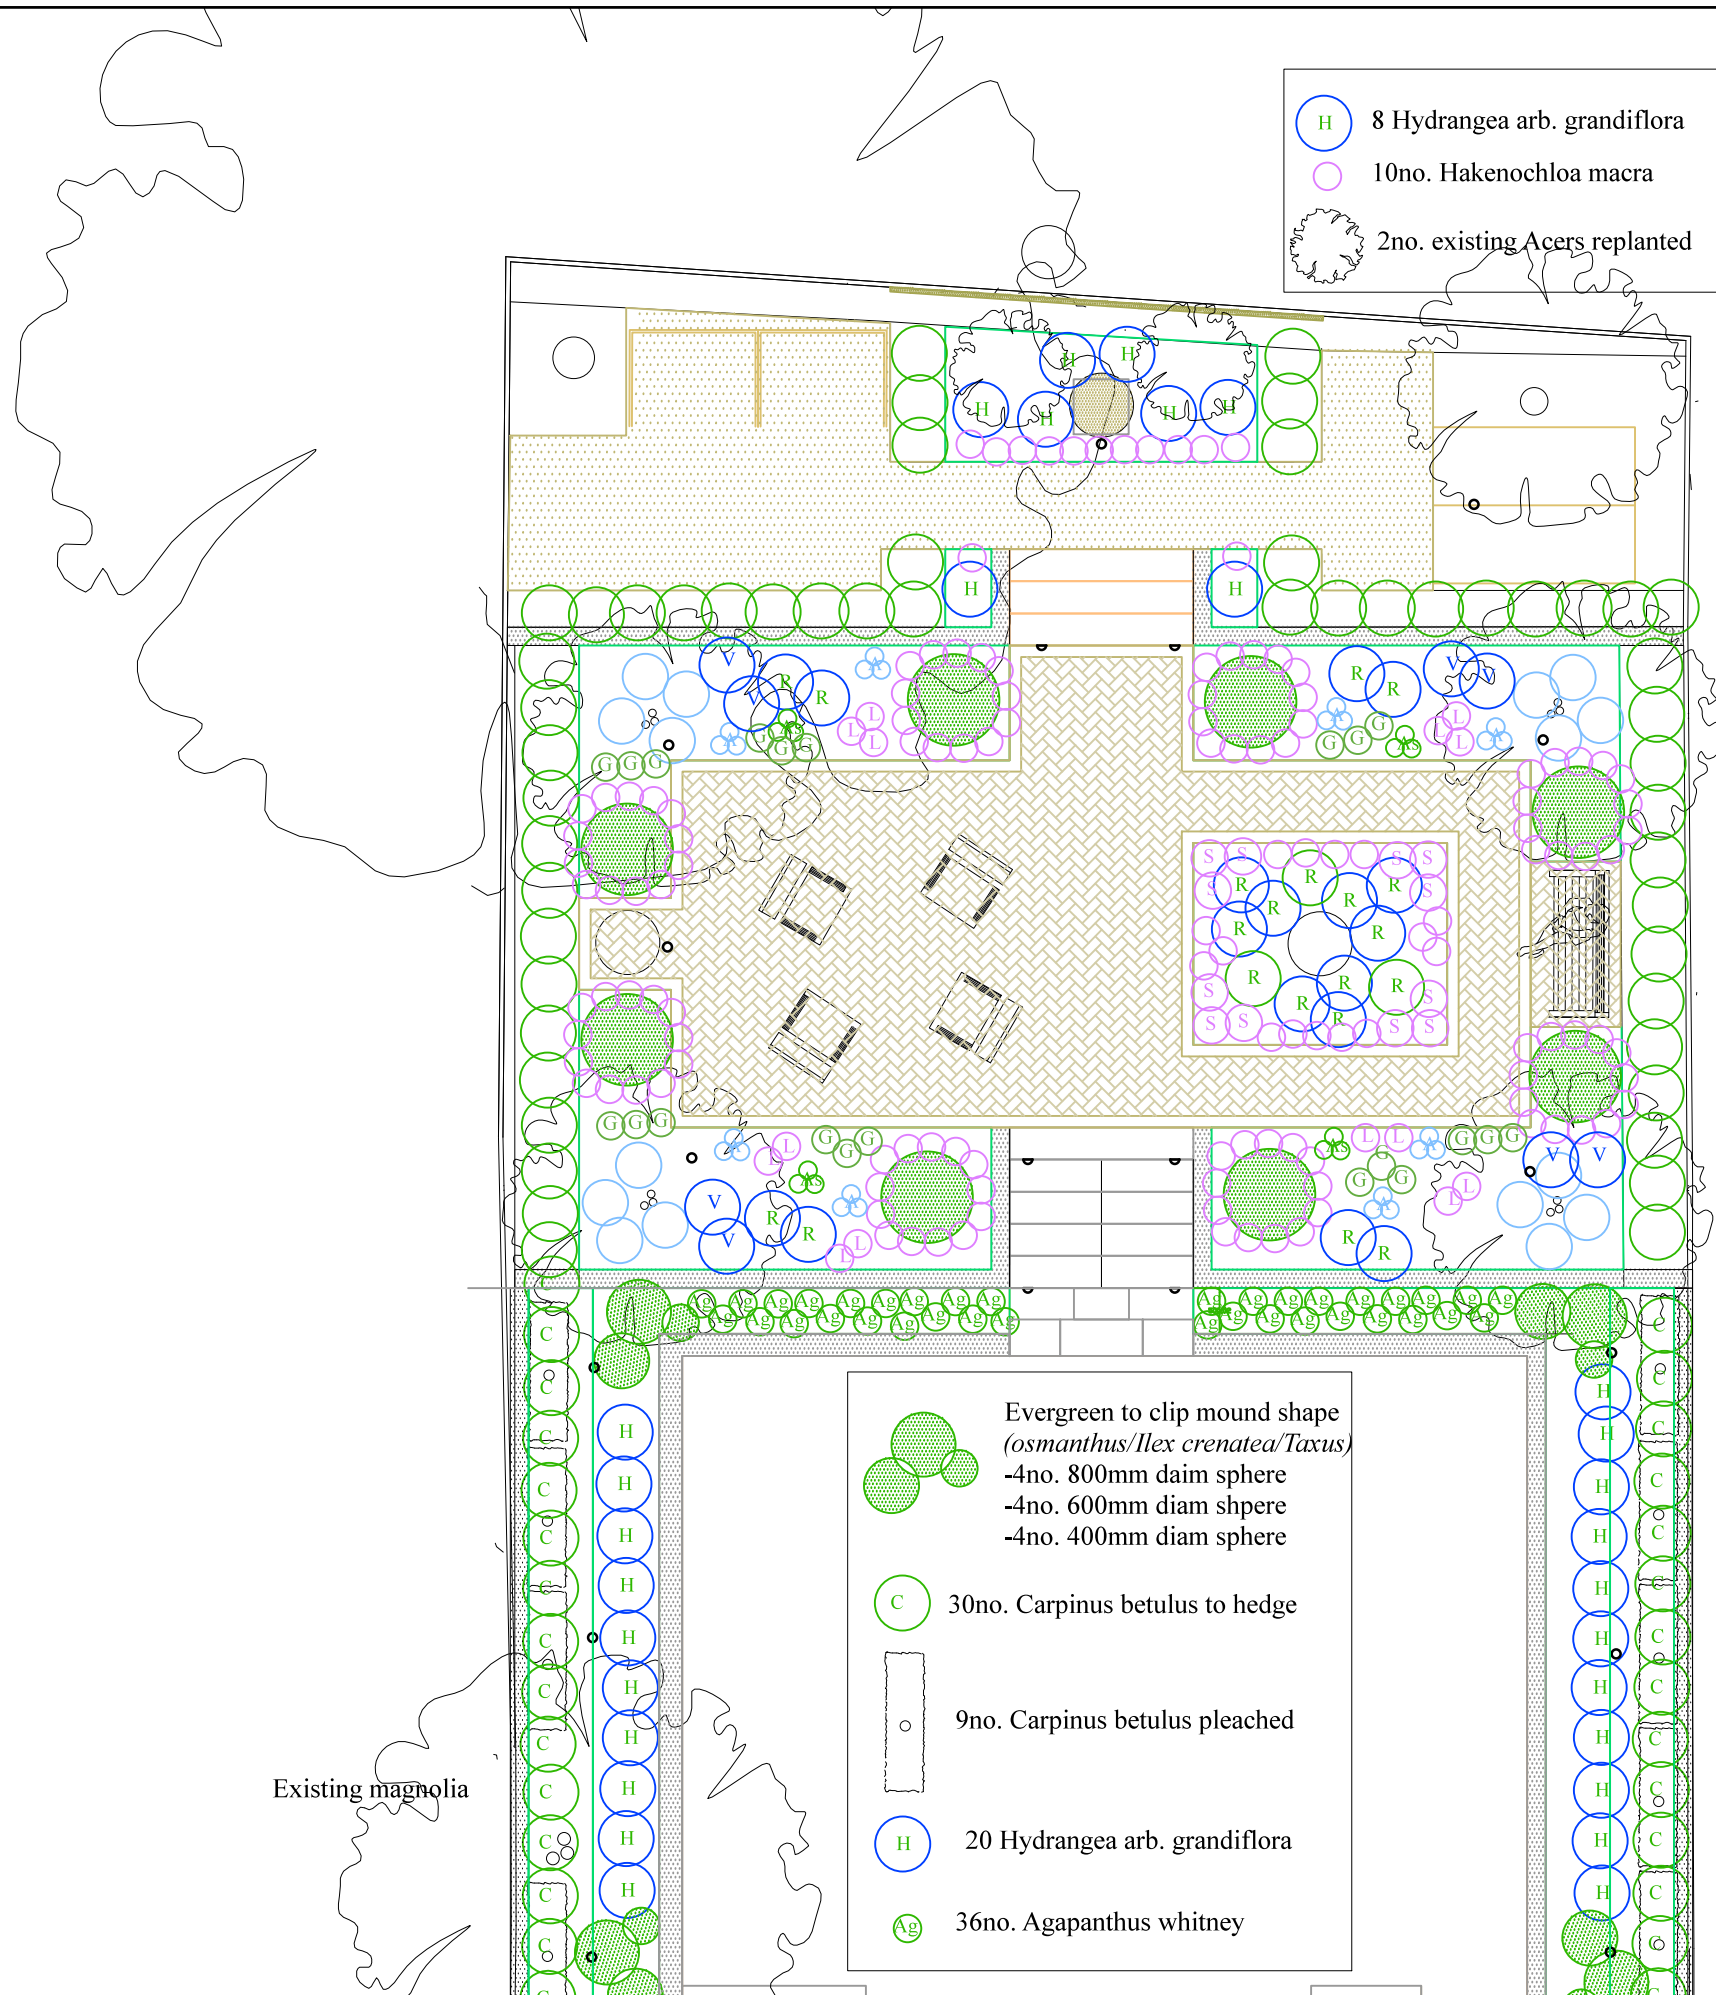

- H 8 Hydrangea arb. grandiflora
- 10no. Hakenochloa macra
- 2no. existing Acers replanted

- 1no. Quercus ilex specimen tree

- 52 Taxus bacatta to hedge
- 4no. Amelanchier lamarkii mulit stem
- 8no. Osmanthus burkwoodii globe clip (80cm diam)
- 16no. Hebe rakiensis globe
- 48no. Euphorbia amyg. var. robbiae
- 8no. Rosa Iceberg
- 12no. Lychnic coronaria underplant
- 12 Aquilegia 'crystal' white
- 12 Aстранtia maj. 'Shaggy' white
- 18.Geranium macc. album
- 8no. Veronicastrum virginicum or Hyssop
- 16no. Digitalis purp. 'alba'
- 12no. Lavandula munstead

- 9no. Rosa Iceberg
- 12no. Lychnic coronaria underplant
- 20no. Nepeta Walkers Low
- 4no. Rosemary officianlis
- 20no. Salvia officianlis

- Evergreen to clip mound shape (osmanthus/Ilex crenatea/Taxus)
- 4no. 800mm daim sphere
- 4no. 600mm diam shpere
- 4no. 400mm diam sphere
- C 30no. Carpinus betulus to hedge
- 9no. Carpinus betulus pleached
- H 20 Hydrangea arb. grandiflora
- Ag 36no. Agapanthus whitney

JAMES HOLDERNESS
LANDSCAPE DESIGN
26 BARTLE ROAD
LONDON
W11 1RF
(44) 777 599 1887
JAMES@JAMESHOLDERNESS.COM

Client Magnus

Project 16 Bracknell Gdns

Title Planting Rear

Scale nts

Date 22.11.9

Drawing No. 172-08 Rev a