


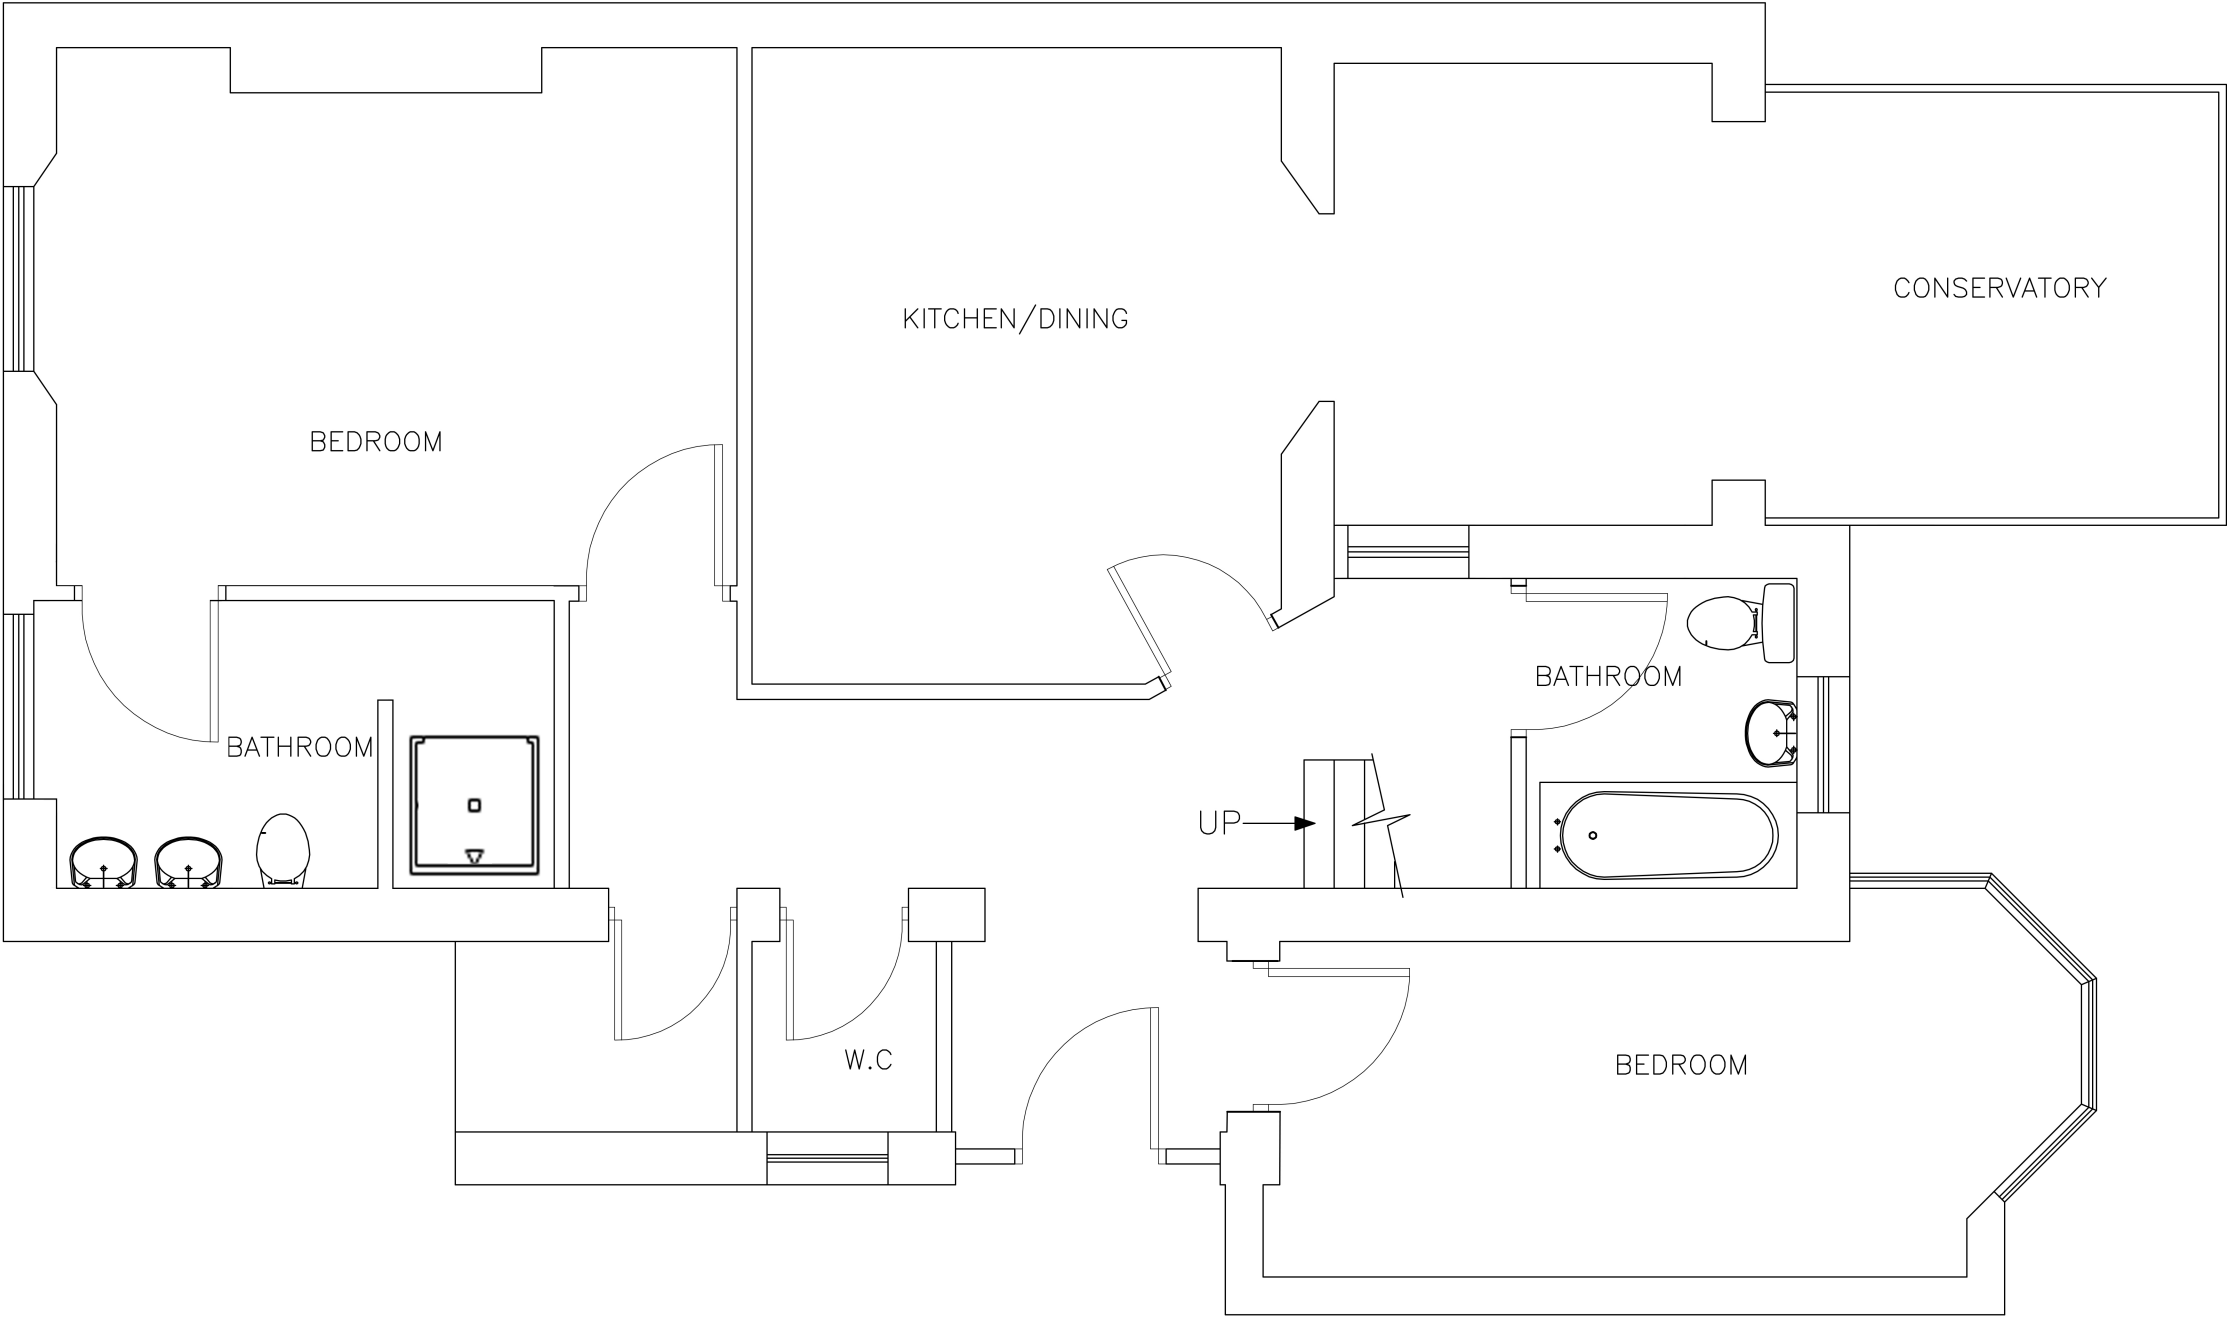

EXISTING LOWER GROUND
FLOOR PLAN
1:50