


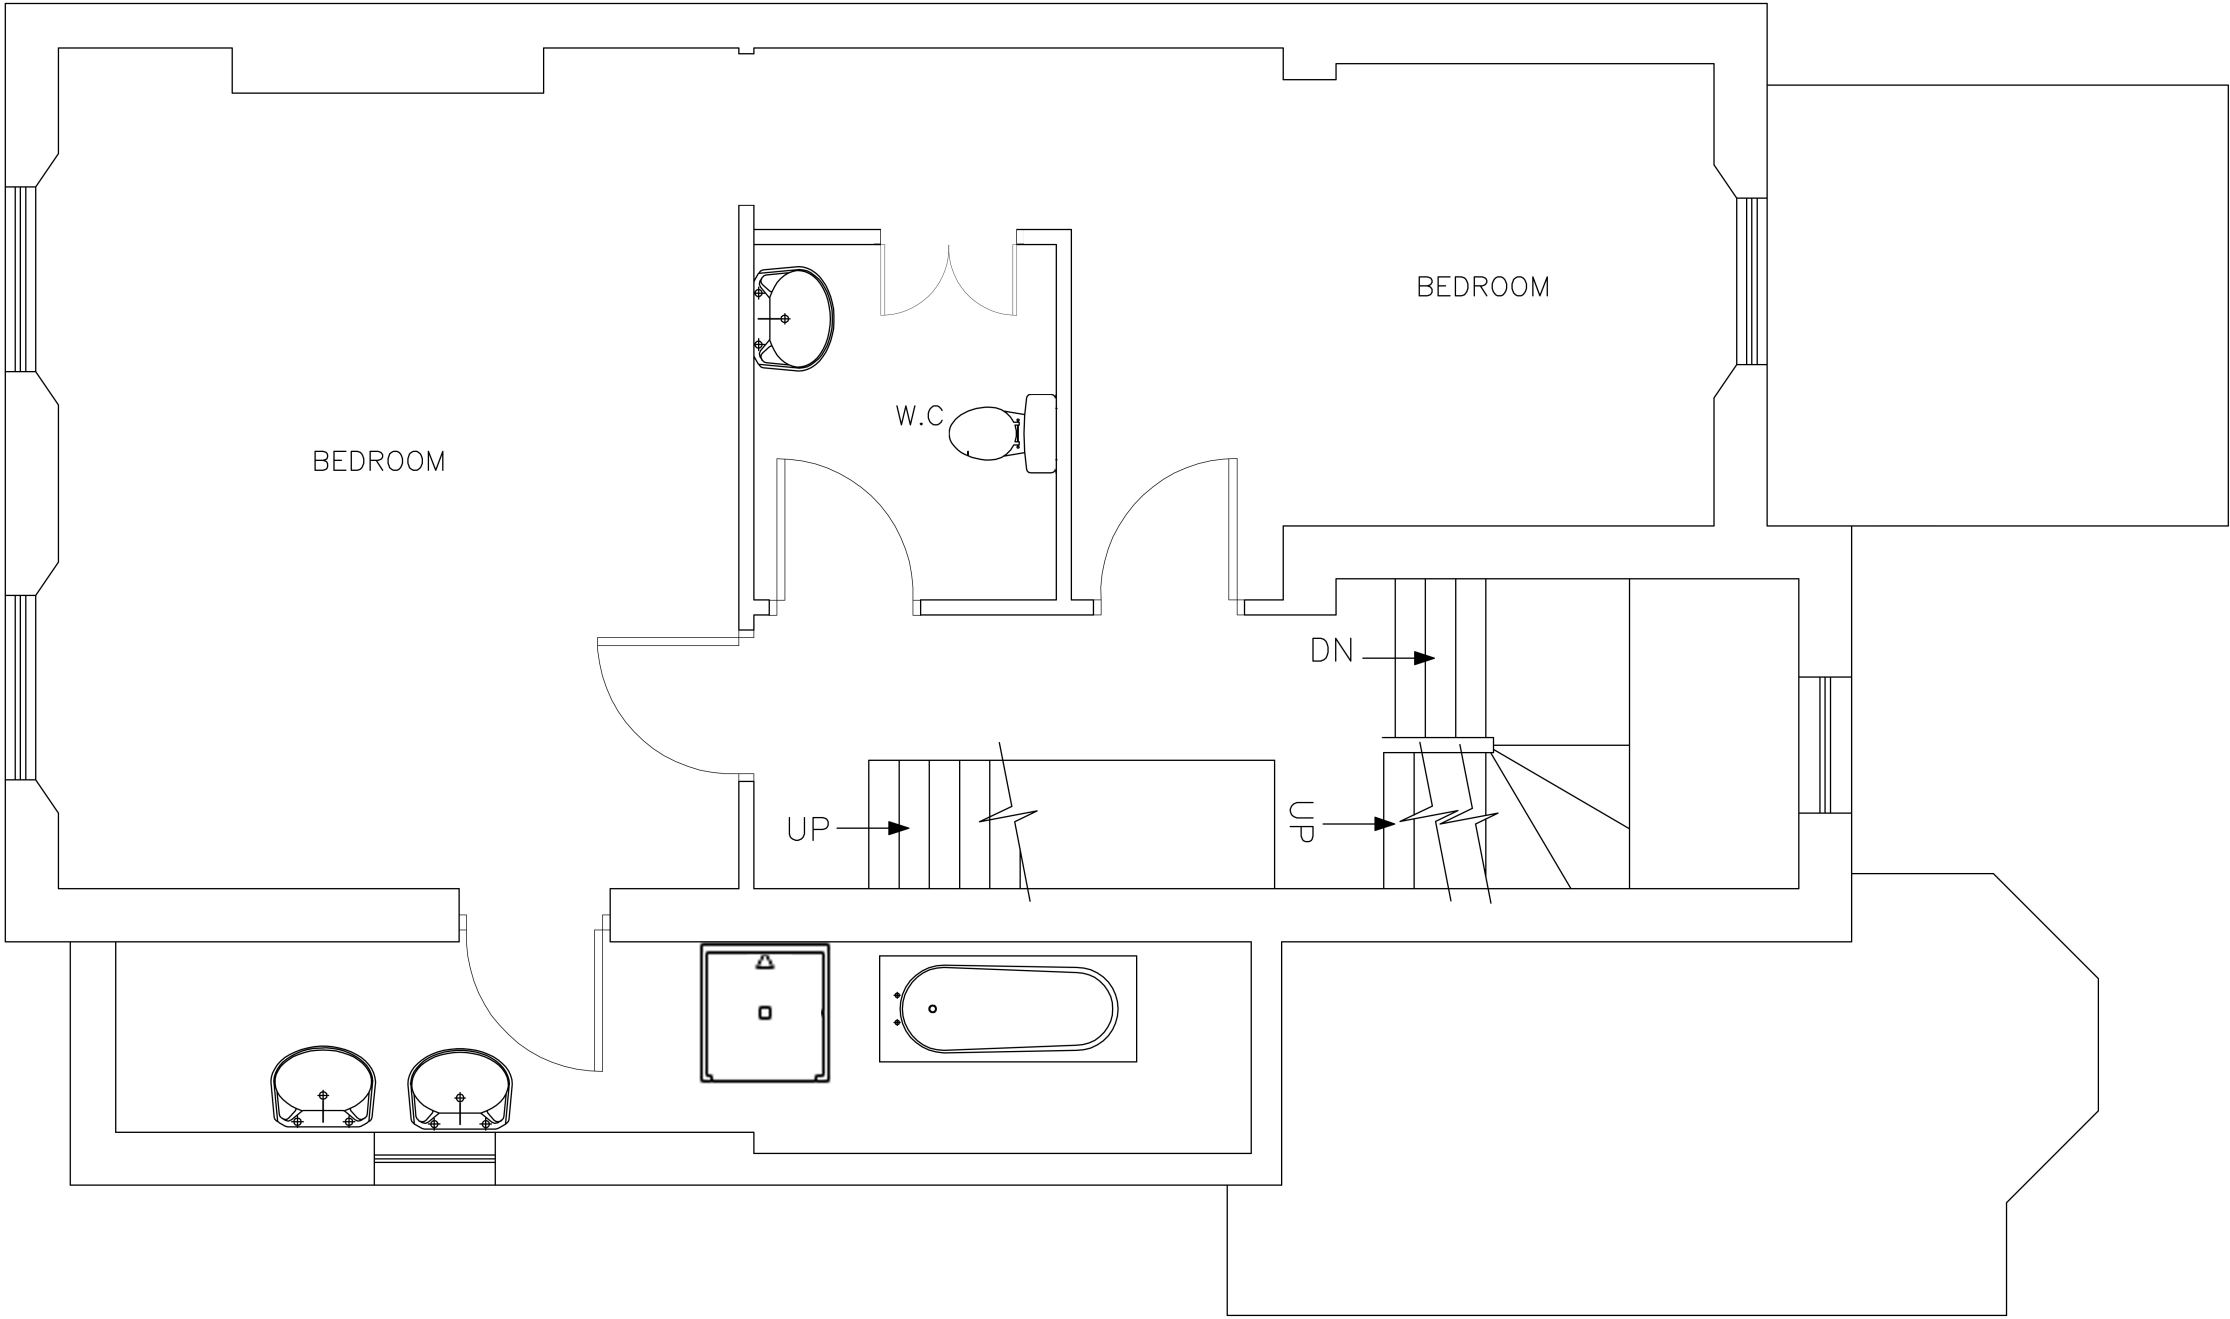

EXISTING FIRST FLOOR PLAN

1:50