


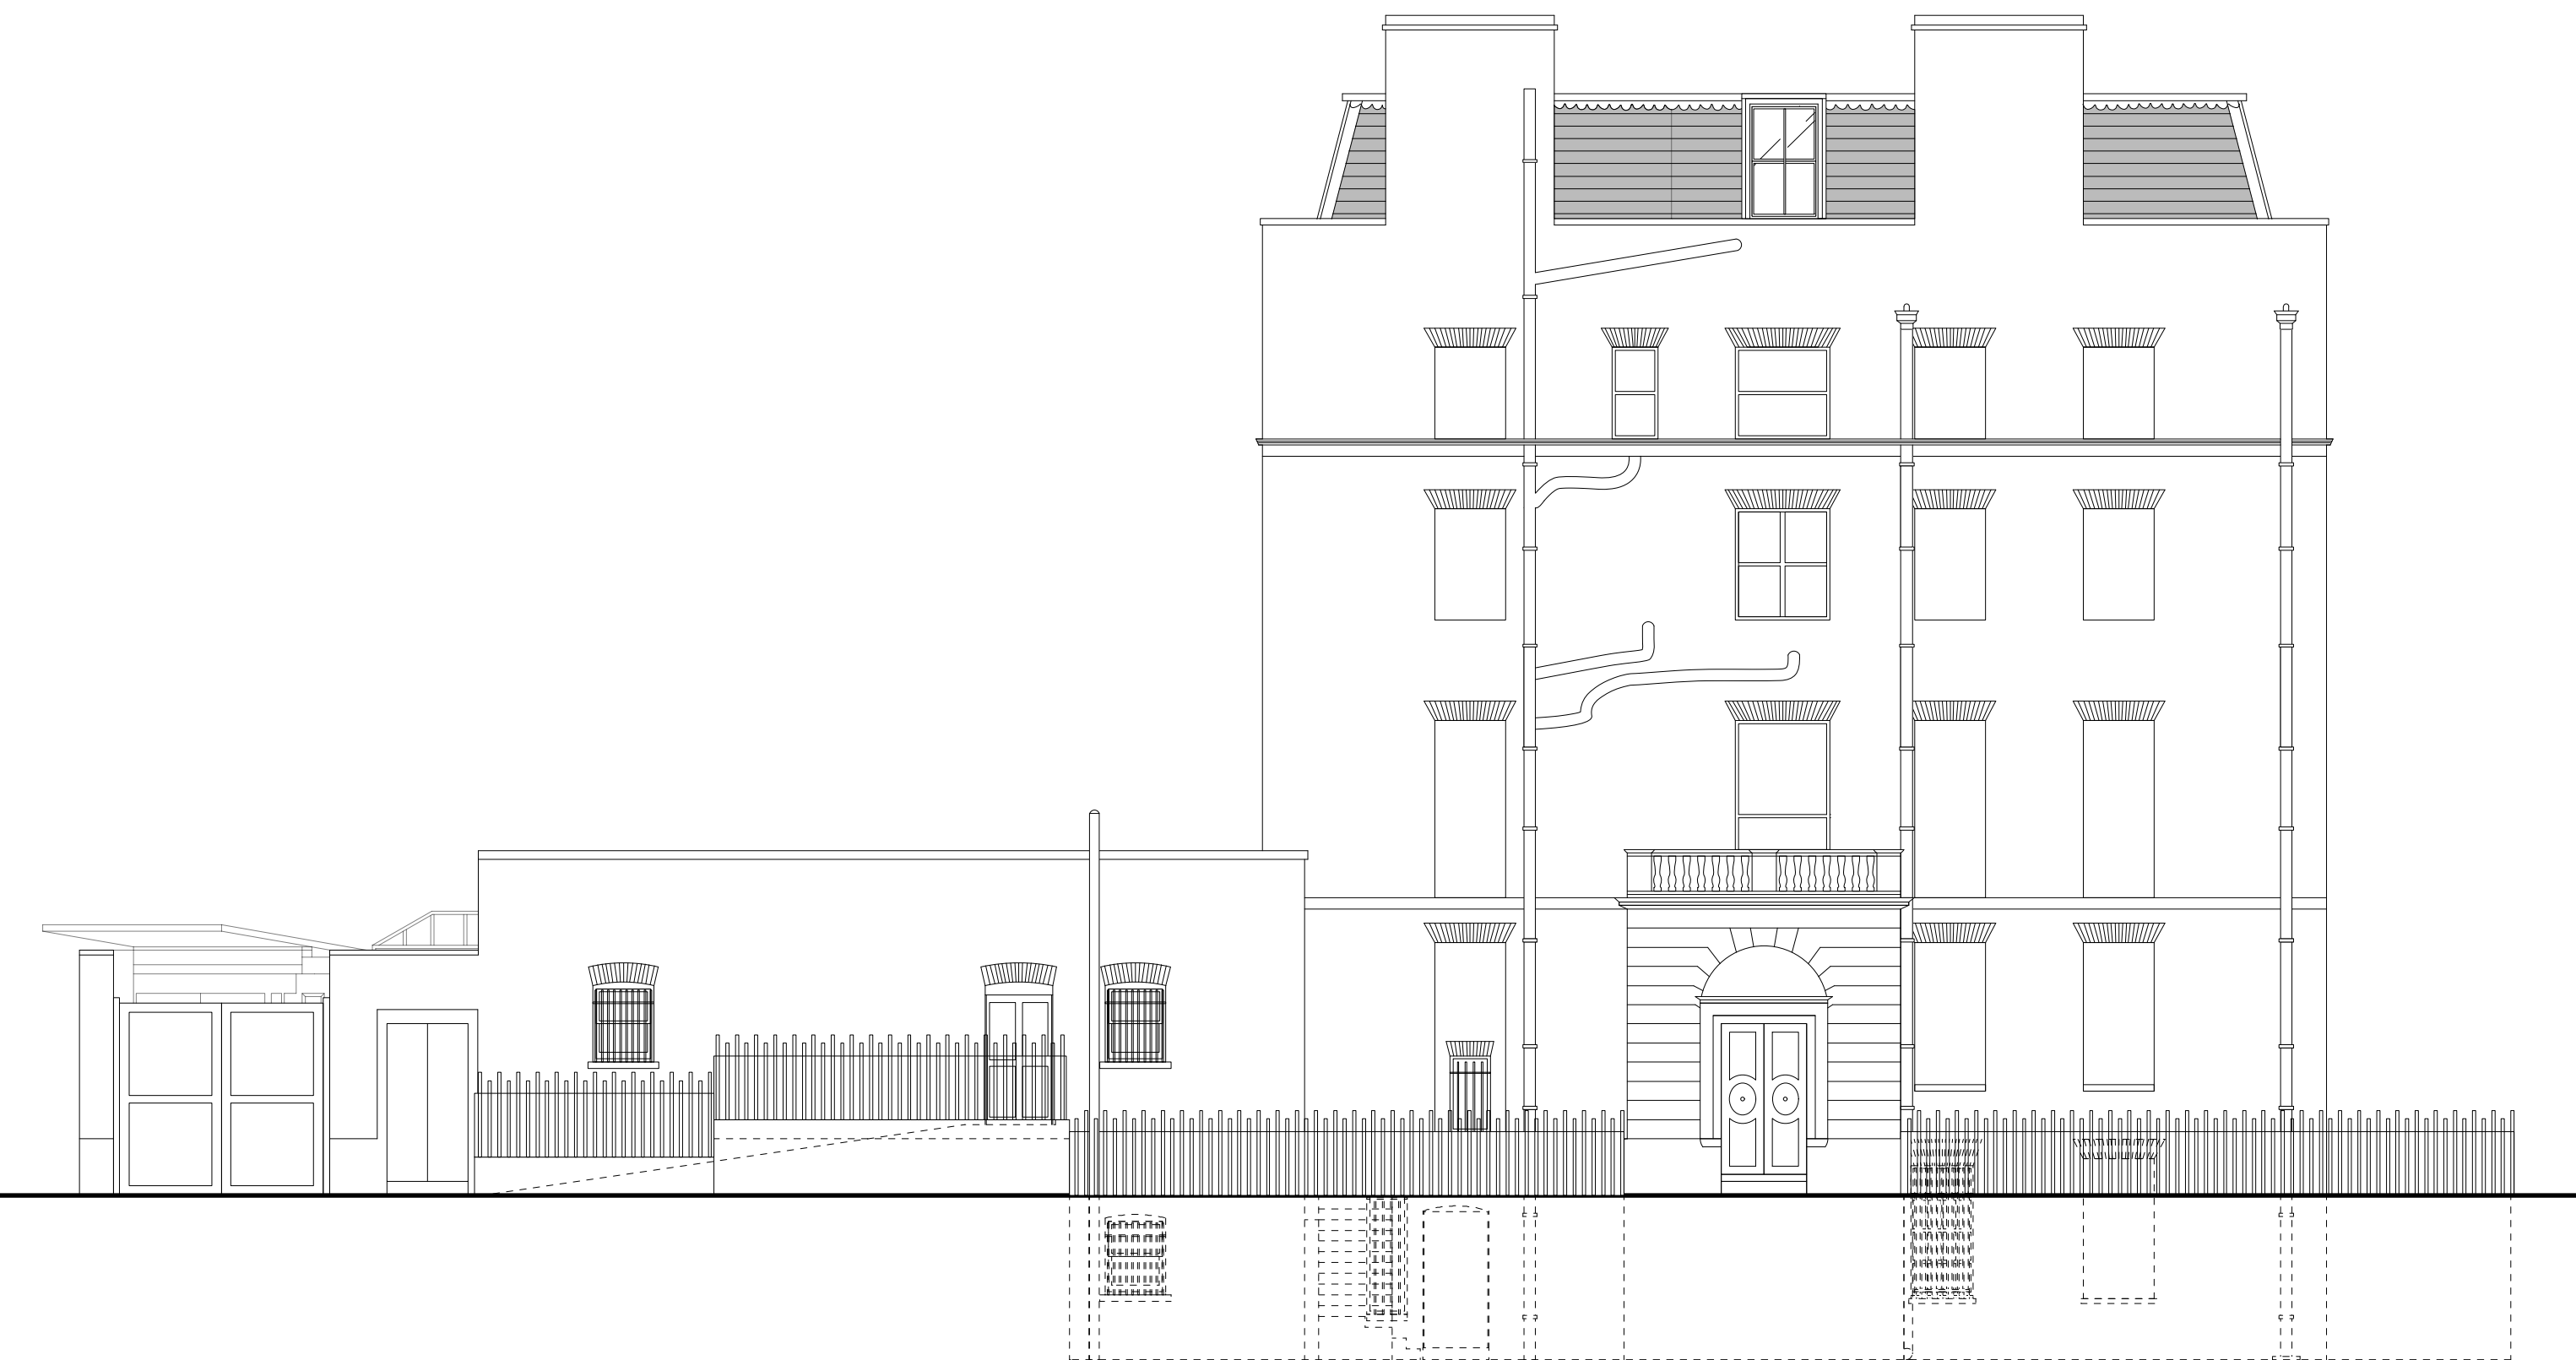


Existing Southern Elevation
1:100 @ A1



Existing Western Elevation
1:100 @ A1



Scale 1:100 @ A1

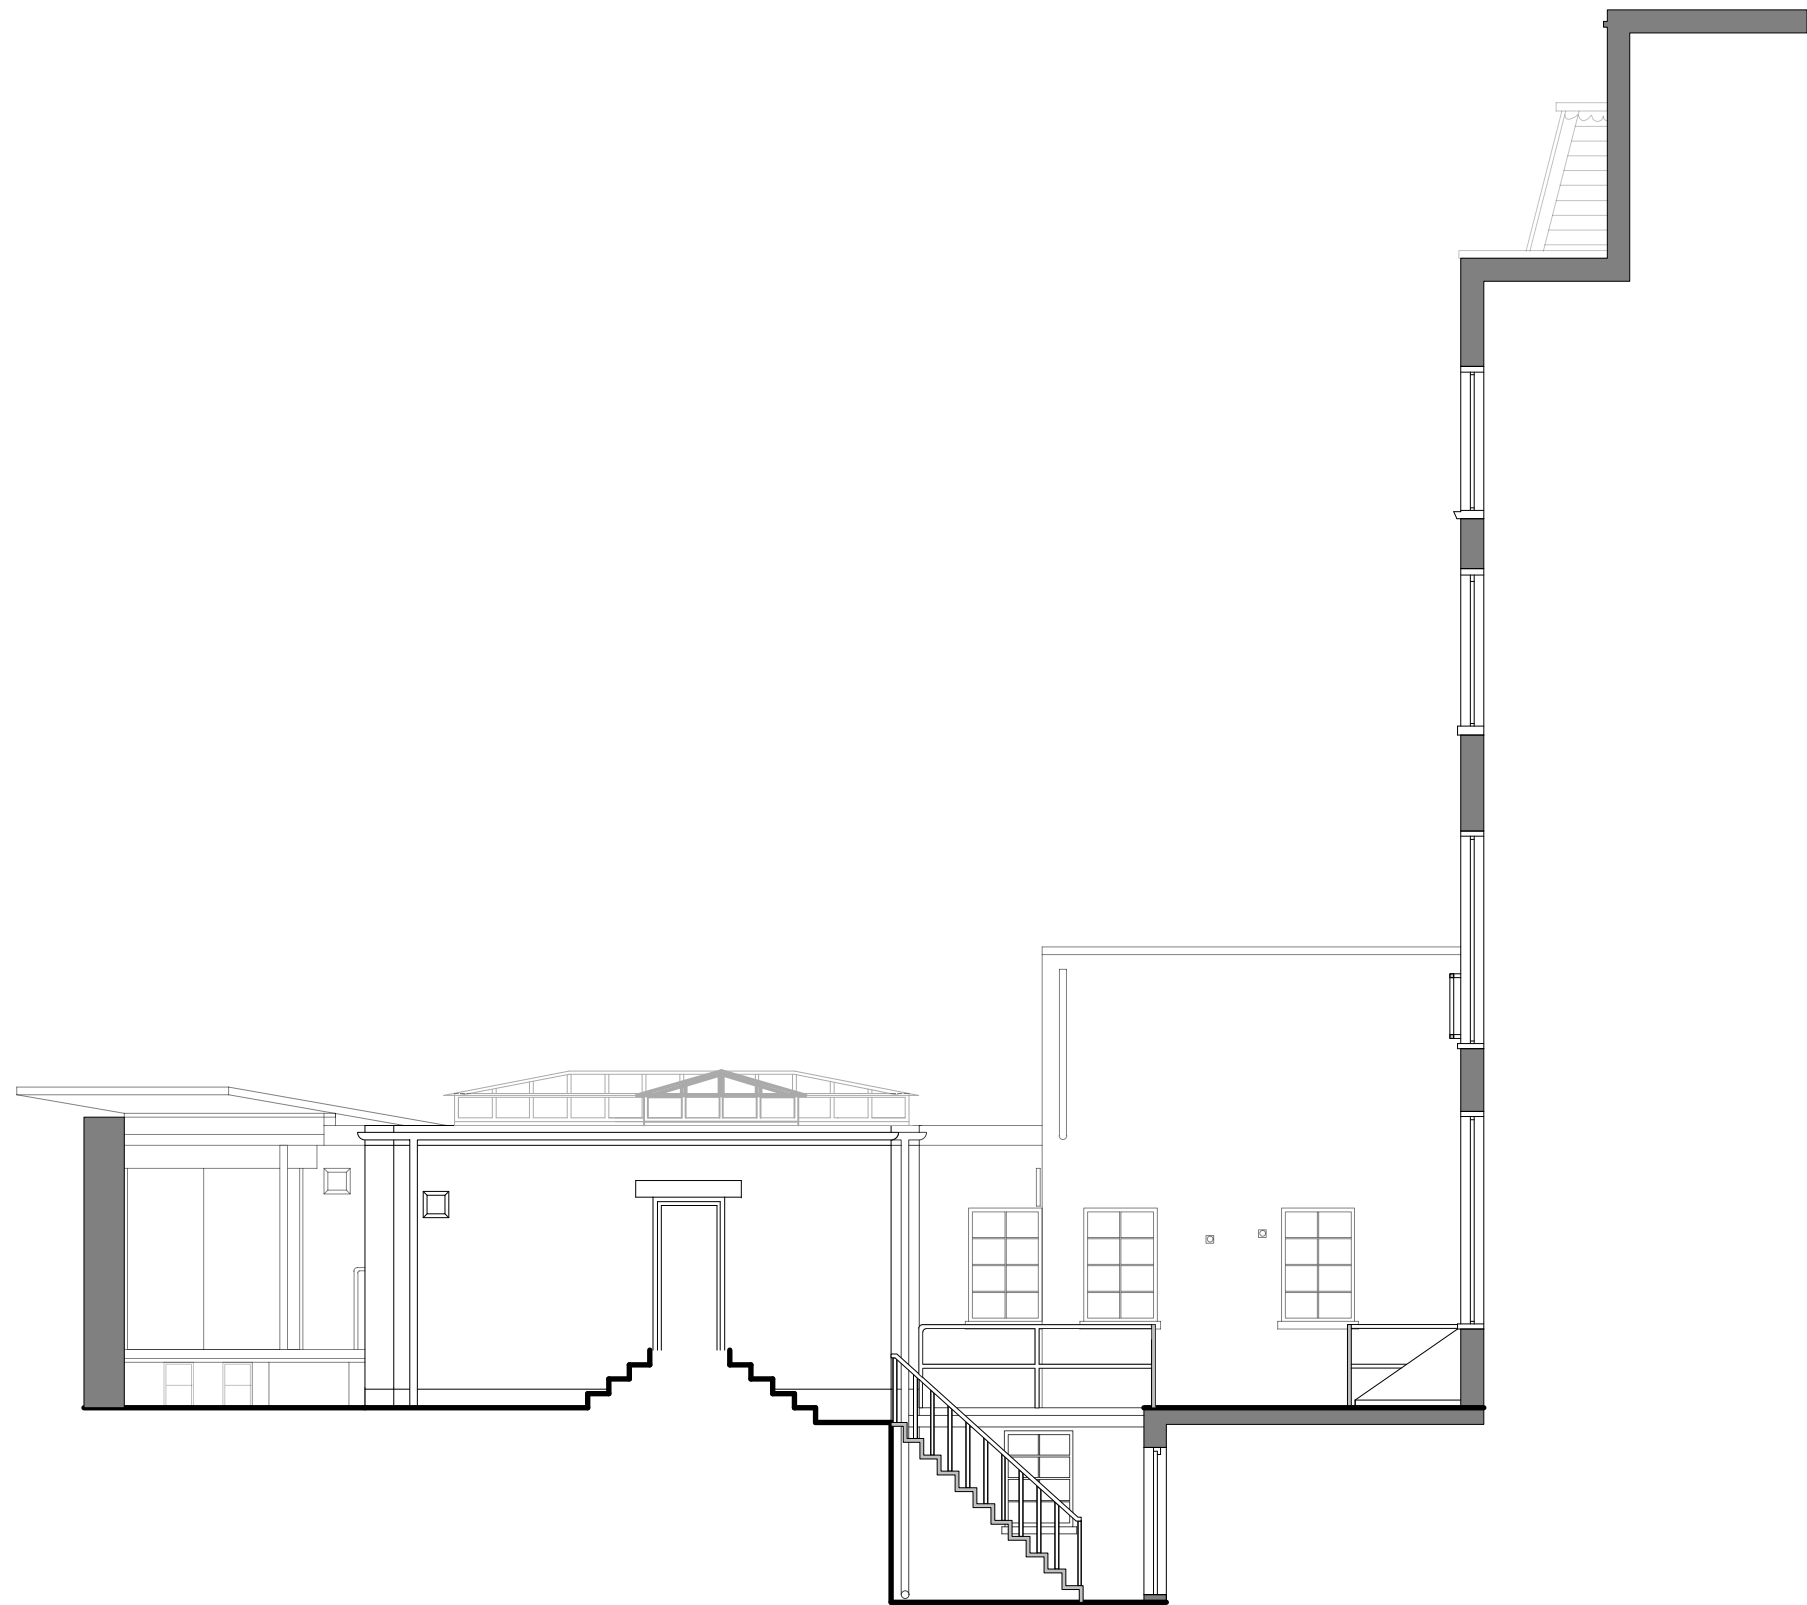

Section Through Western Elevation (existing)
1:100 @ A1



Kendall Kingscott

Chartered Architects
Chartered Building Surveyors
Interior Designers
CDM Services

Suite 3, Sandford House,
1b Claremont Road,
Teddington, TW11 8DH
+44 (0)1425 472 833
www.kendallkingscott.co.uk

Project
Faber Building No 24/23 Russell
Square

Client
SOAS, University of London

Scale
1:100

Paper Size
A1

Filename
190604.vwx

© Copyright Do not scale this drawing

Rev Date By Ap Note

Drawing Title
Existing Elevations & Section

Project Number
190604-1301

Revision
P1

Date
21/11/19

Drawn
DG

Checked
GC

Status
PLANNING

Check all dimensions and levels on site

Only to be used on the site for which designed. The electronic transmission of design information contained in this drawing is carried out entirely at the User's risk and Kendall Kingscott Ltd. will have no liability for any errors or inaccuracies arising therefrom. The production of amended or updated information from the said design information by the User and Kendall Kingscott Ltd. shall have no responsibility in respect thereof whatsoever.