


Proposed Western Elevation
1:100 @ A1



Section Through Western Elevation (Proposed)
1:50 @ A1

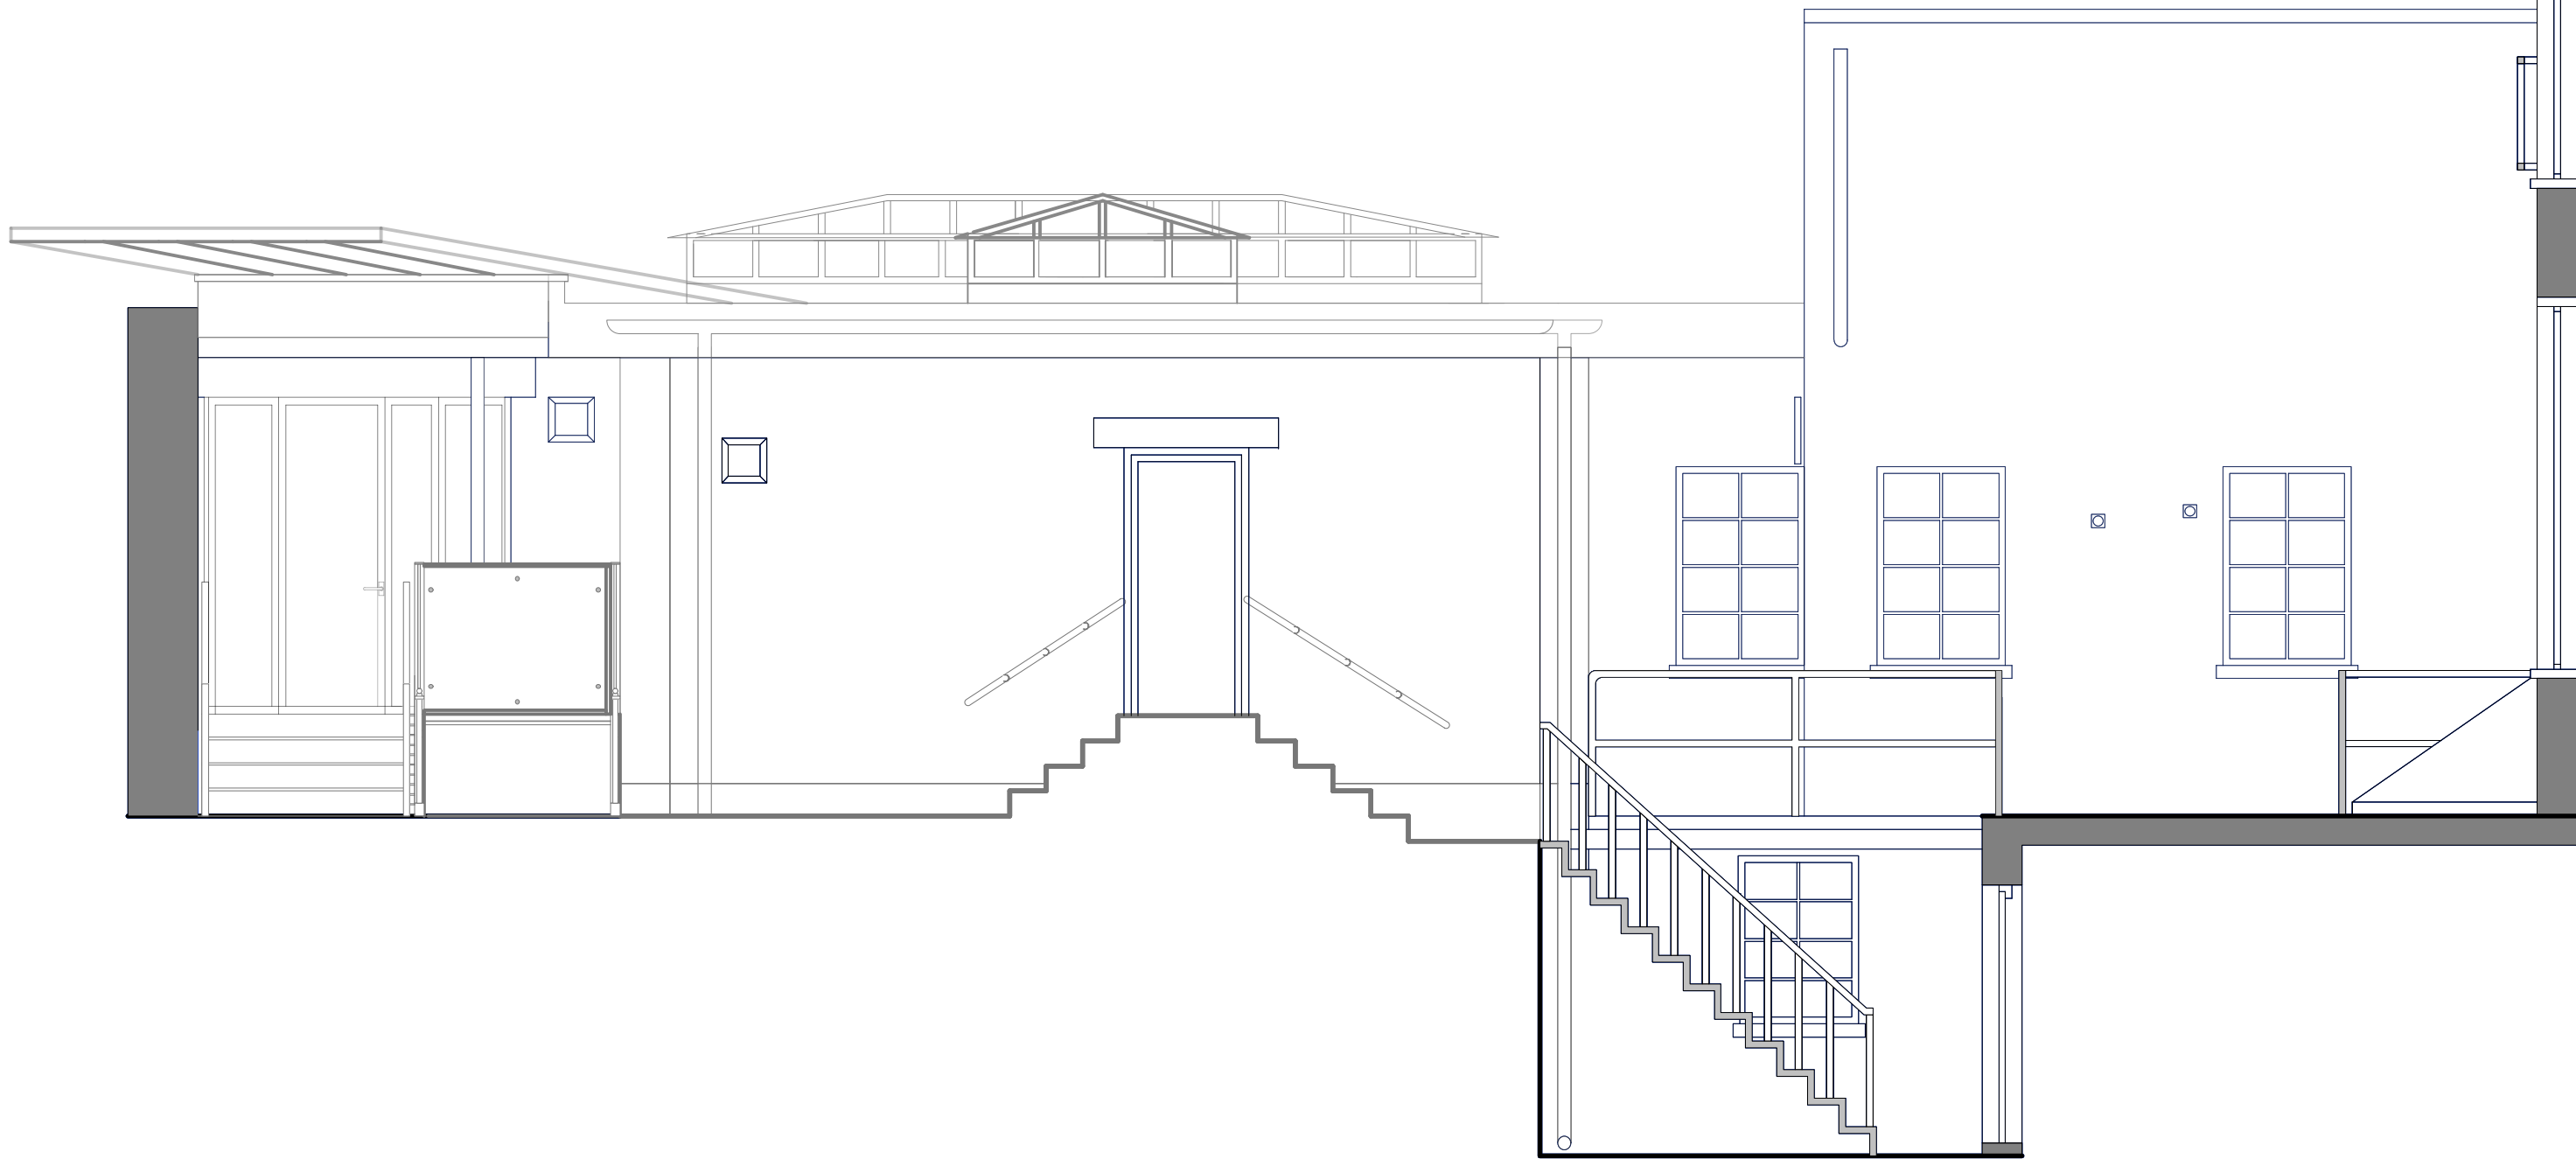

Chartered Architects
Chartered Building Surveyors
Interior Designers
CDM Services

Suite 3, Sandford House,
1b Claremont Road,
Teddington, TW11 8DH
+44 (0)1425 472 833
www.kendallkingscott.co.uk

Project
**Faber Building No 24/23 Russell
Square**
Client
SOAS, University of London

Scale
1:100
1:50

Paper Size
A1

Filename
190604.vwx

© Copyright Do not scale this drawing

Rev Date By Ap Note

Drawing Title
**Proposed Western Elevation &
Square**

Project Number
190604-3000

Revision
P1

Date
21/11/19

Drawn
DG

Checked
GC

Status
PLANNING

Check all dimensions and levels on site

Only to be used on the site for which designed. The electronic transmission of design information contained in this drawing is carried out entirely at the User's risk and Kendall Kingscott Ltd. shall have no liability for any errors or inaccuracies arising therefrom. The production of amended or updated information from the said design information by the User is entirely the responsibility of the User and Kendall Kingscott Ltd. shall have no responsibility in respect thereof whatsoever.