


Kingsway Hall Hotel - surrounding residential properties

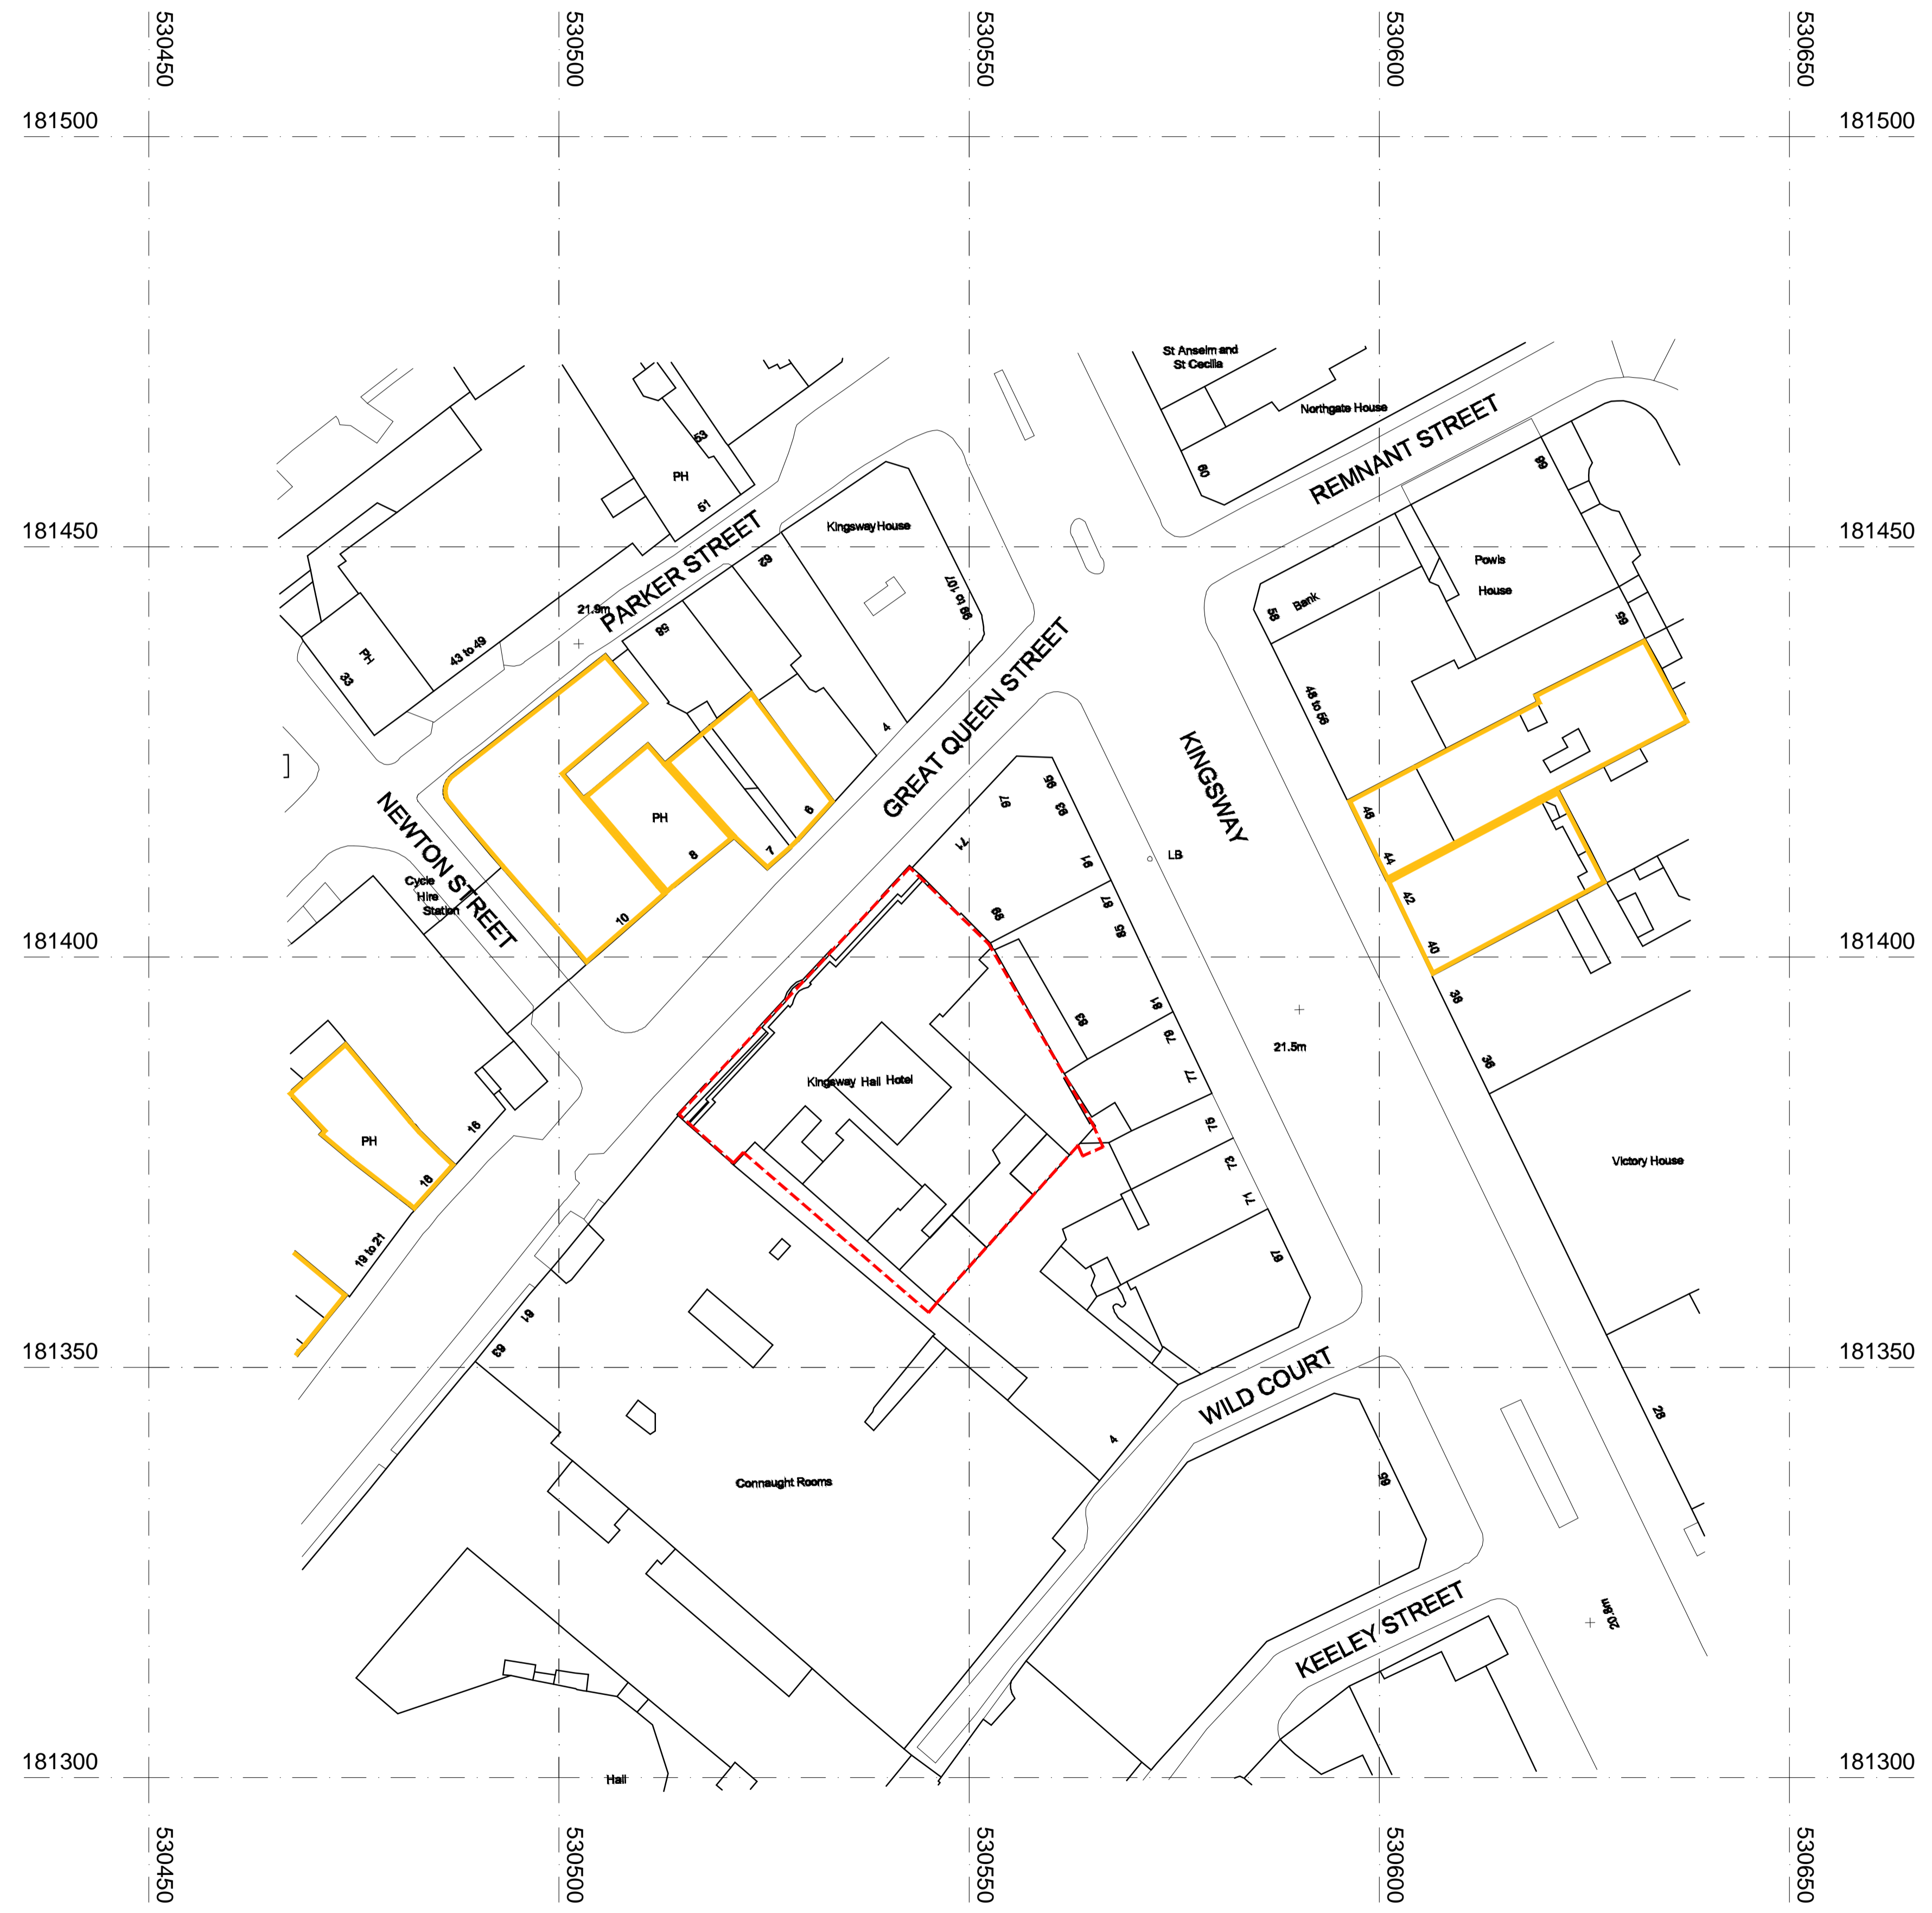

100
ORIGINAL SHEET SIZE - A1

NOTE:
THIS DRAWING IS SUBJECT TO COPYRIGHT
ALL DIMENSIONS SHALL BE CHECKED ON SITE AND THE ARCHITECT
SHALL BE NOTIFIED OF ANY DISCREPANCIES PRIOR TO WORK
COMMENCING.
PLANS HAVE BEEN BASED ON CAD DATA PROVIDED BY THE CLIENT
WHICH HAS NOT BEEN CHECKED FOR ACCURACY

NOTES:

NOTES:
Historic Council Tax records for 83-85 Kingsway have been
deleted therefore no residential use exist for these properties.

- SOURCES:
- Camden Planning Explorer access on 14.1.2020.
 - Valuation Office Agency (VOA) Council Tax Web Site
 - Right Move (Previous and current sales and rentals)
 - Prime Location (Previous and current sales and rentals)
 - Land Registry (Sold Prices)

— Line indicating residential properties/ Uses

NO.	DESCRIPTION	DATE	DR BY
REVISIONS			
P1	Issued for Planning	14.4.16	DS
P2	Red line amended	24.4.17	CD
T1	Issued for Tender	24.5.17	SX
C1	Issued for Contract	31.10.18	NK
C2	Amended to include adjacent residential properties.	14.1.20	AH

DESIGN INTENT
THIS DRAWING SUBJECT TO COPYRIGHT
CLIENT
SHIVA KINGSWAY
PROJECT
KINGSWAY HALL HOTEL
TITLE
SITE LOCATION PLAN

DATE	SCALE @ A1	
4.3.2016	1:500	
JOB NO	DRAWN BY	CHECKED
234KHH	DS	GR
DRAWING NO	REVISION	
001	C2	

rayholearchitects
9th floor, 89 park lane
croydon, london
CR0 1JD
Tel: +44 (0) 20 8662 4600
Email: info@rh-architects.com

