

- KEY**
- TOF top of fence
 - TOW top of wall
 - rwp rain water pipe
 - boundary line
 - garden outline
 - outline of proposed
 - B** section marker


SANYA POLESCUK ARCHITECTS
 8a BELSIZE COURT GARAGES LONDON NW3 5AJ
 T:0207 431 8580 e-mail:enquiries@polescukarchitects.com

NO: P311 REV: P2
 DATE: 13 January 2020

PAPER: A3

SCALE: 1:50

TITLE: Section B-B Rear (proposed)
 PROJECT: 9B Rossllyn Hill, London NW3 5UL

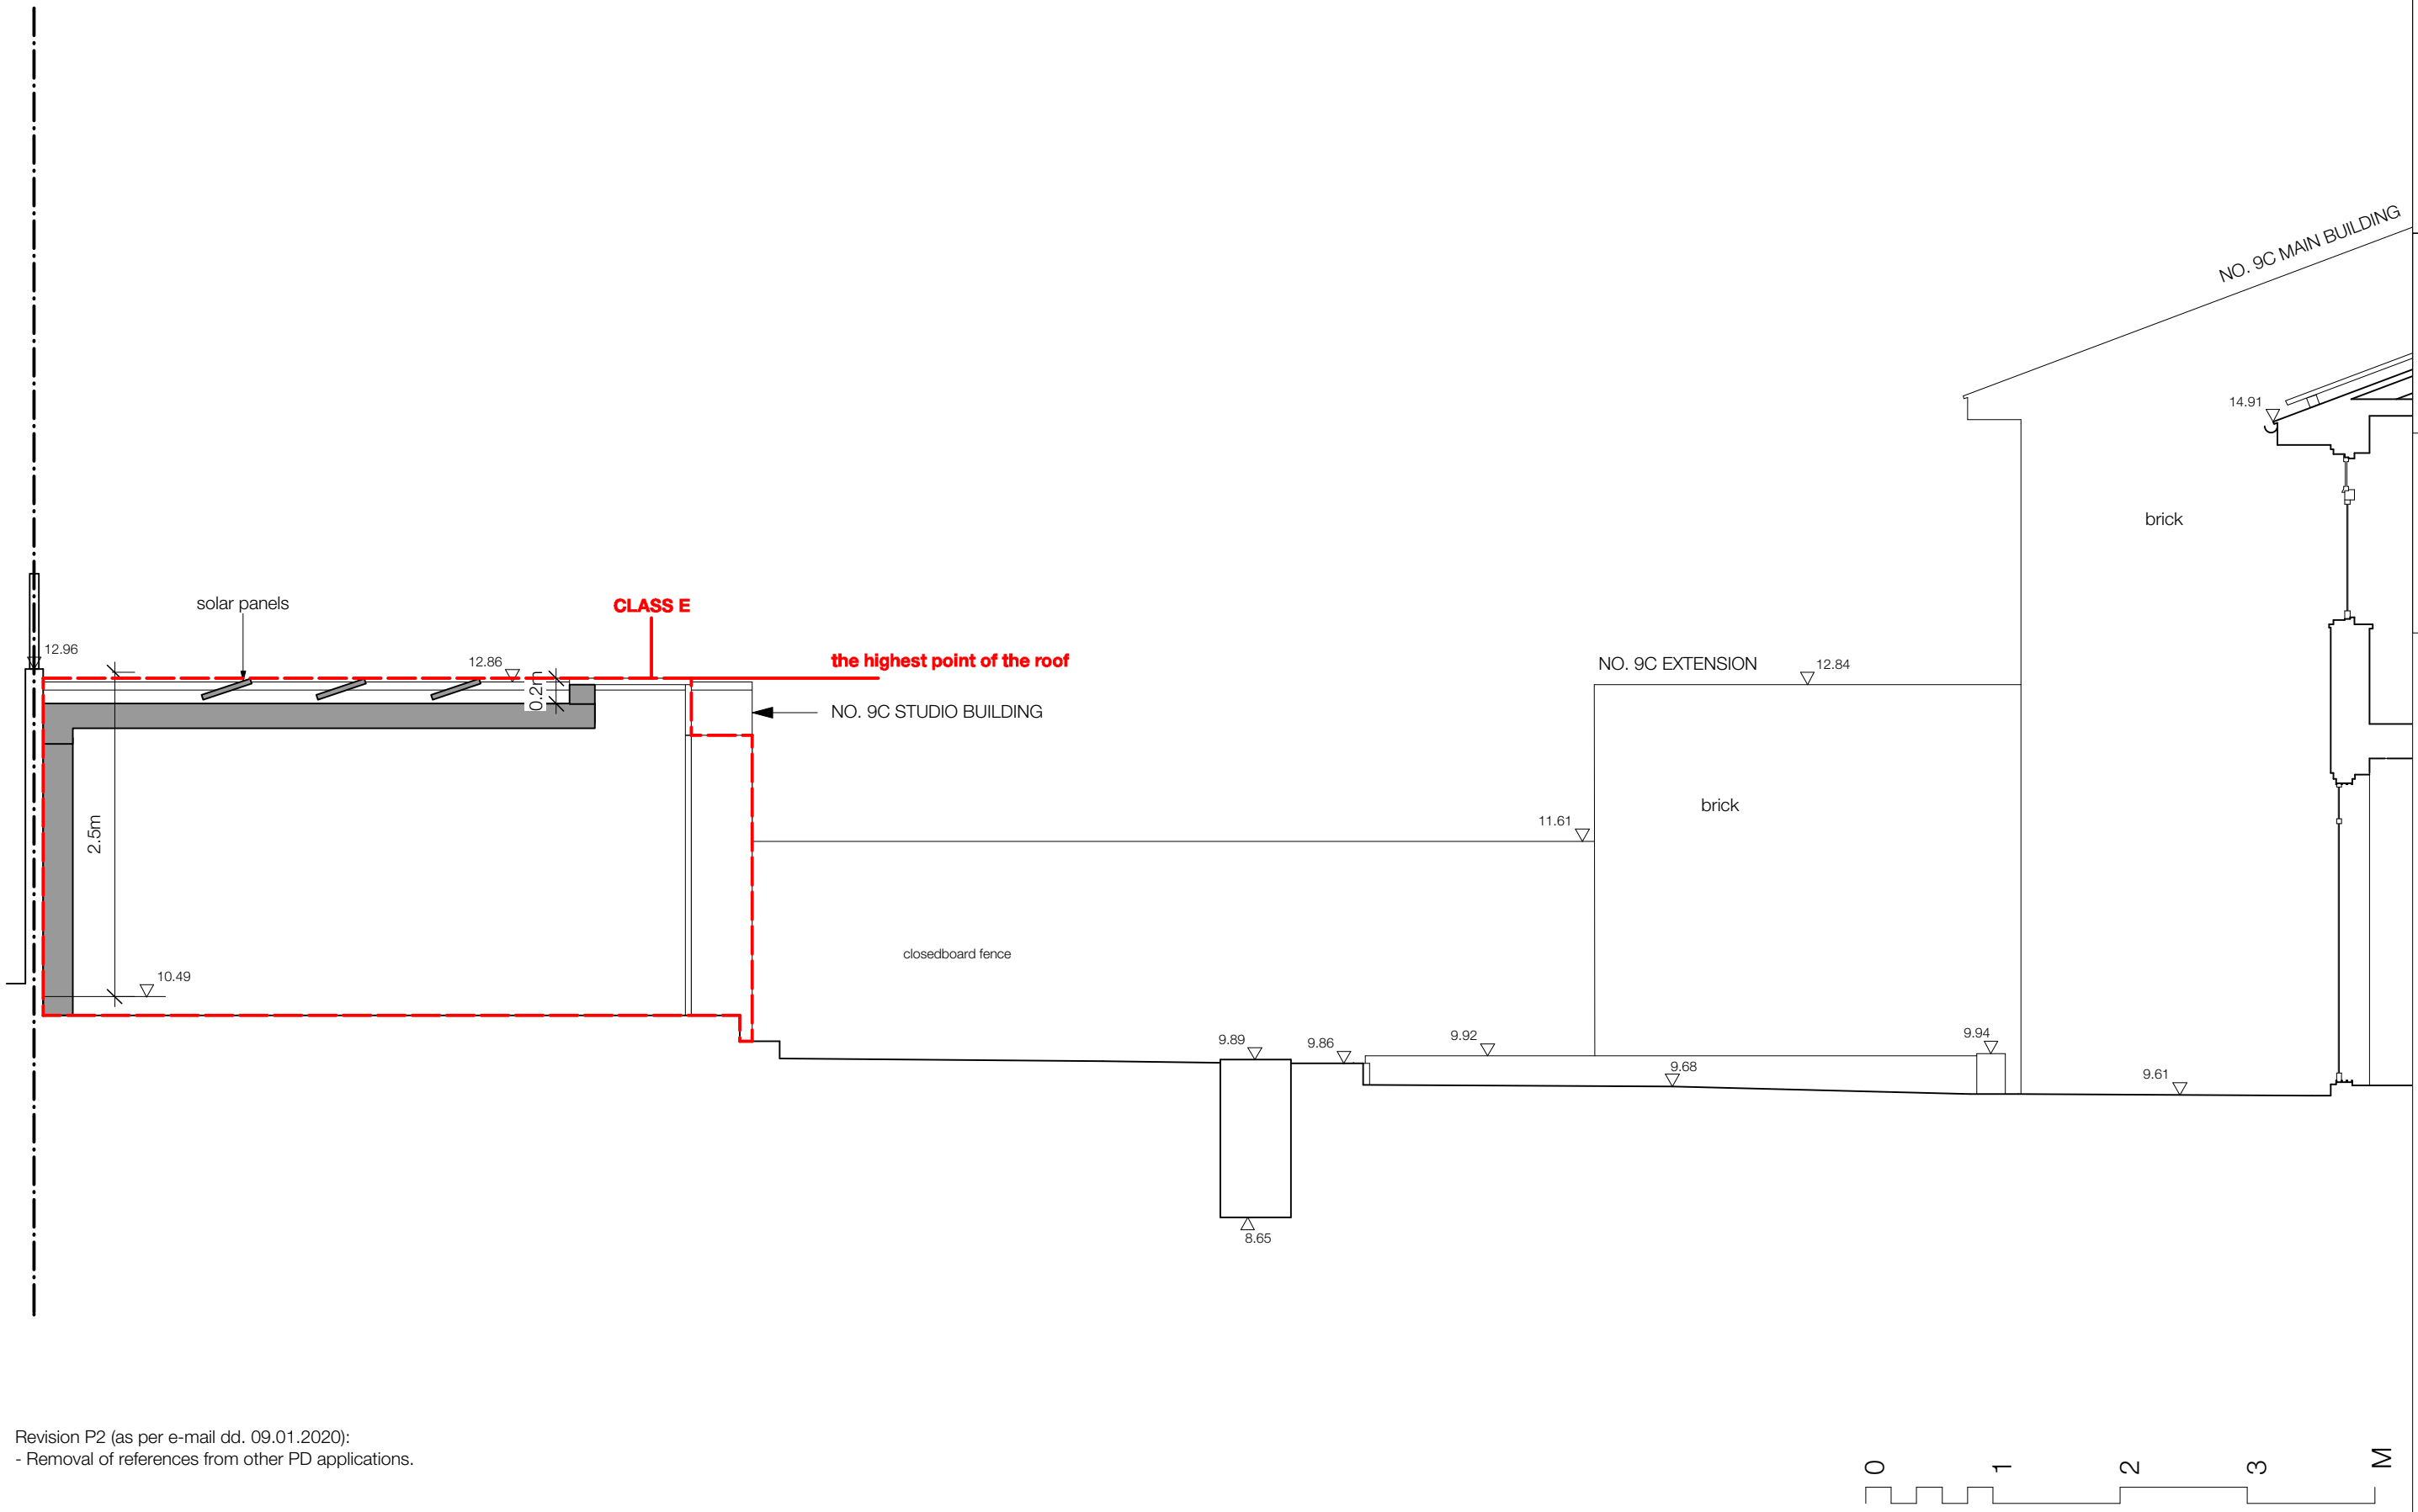

Revision P2 (as per e-mail dd. 09.01.2020):
 - Removal of references from other PD applications.

