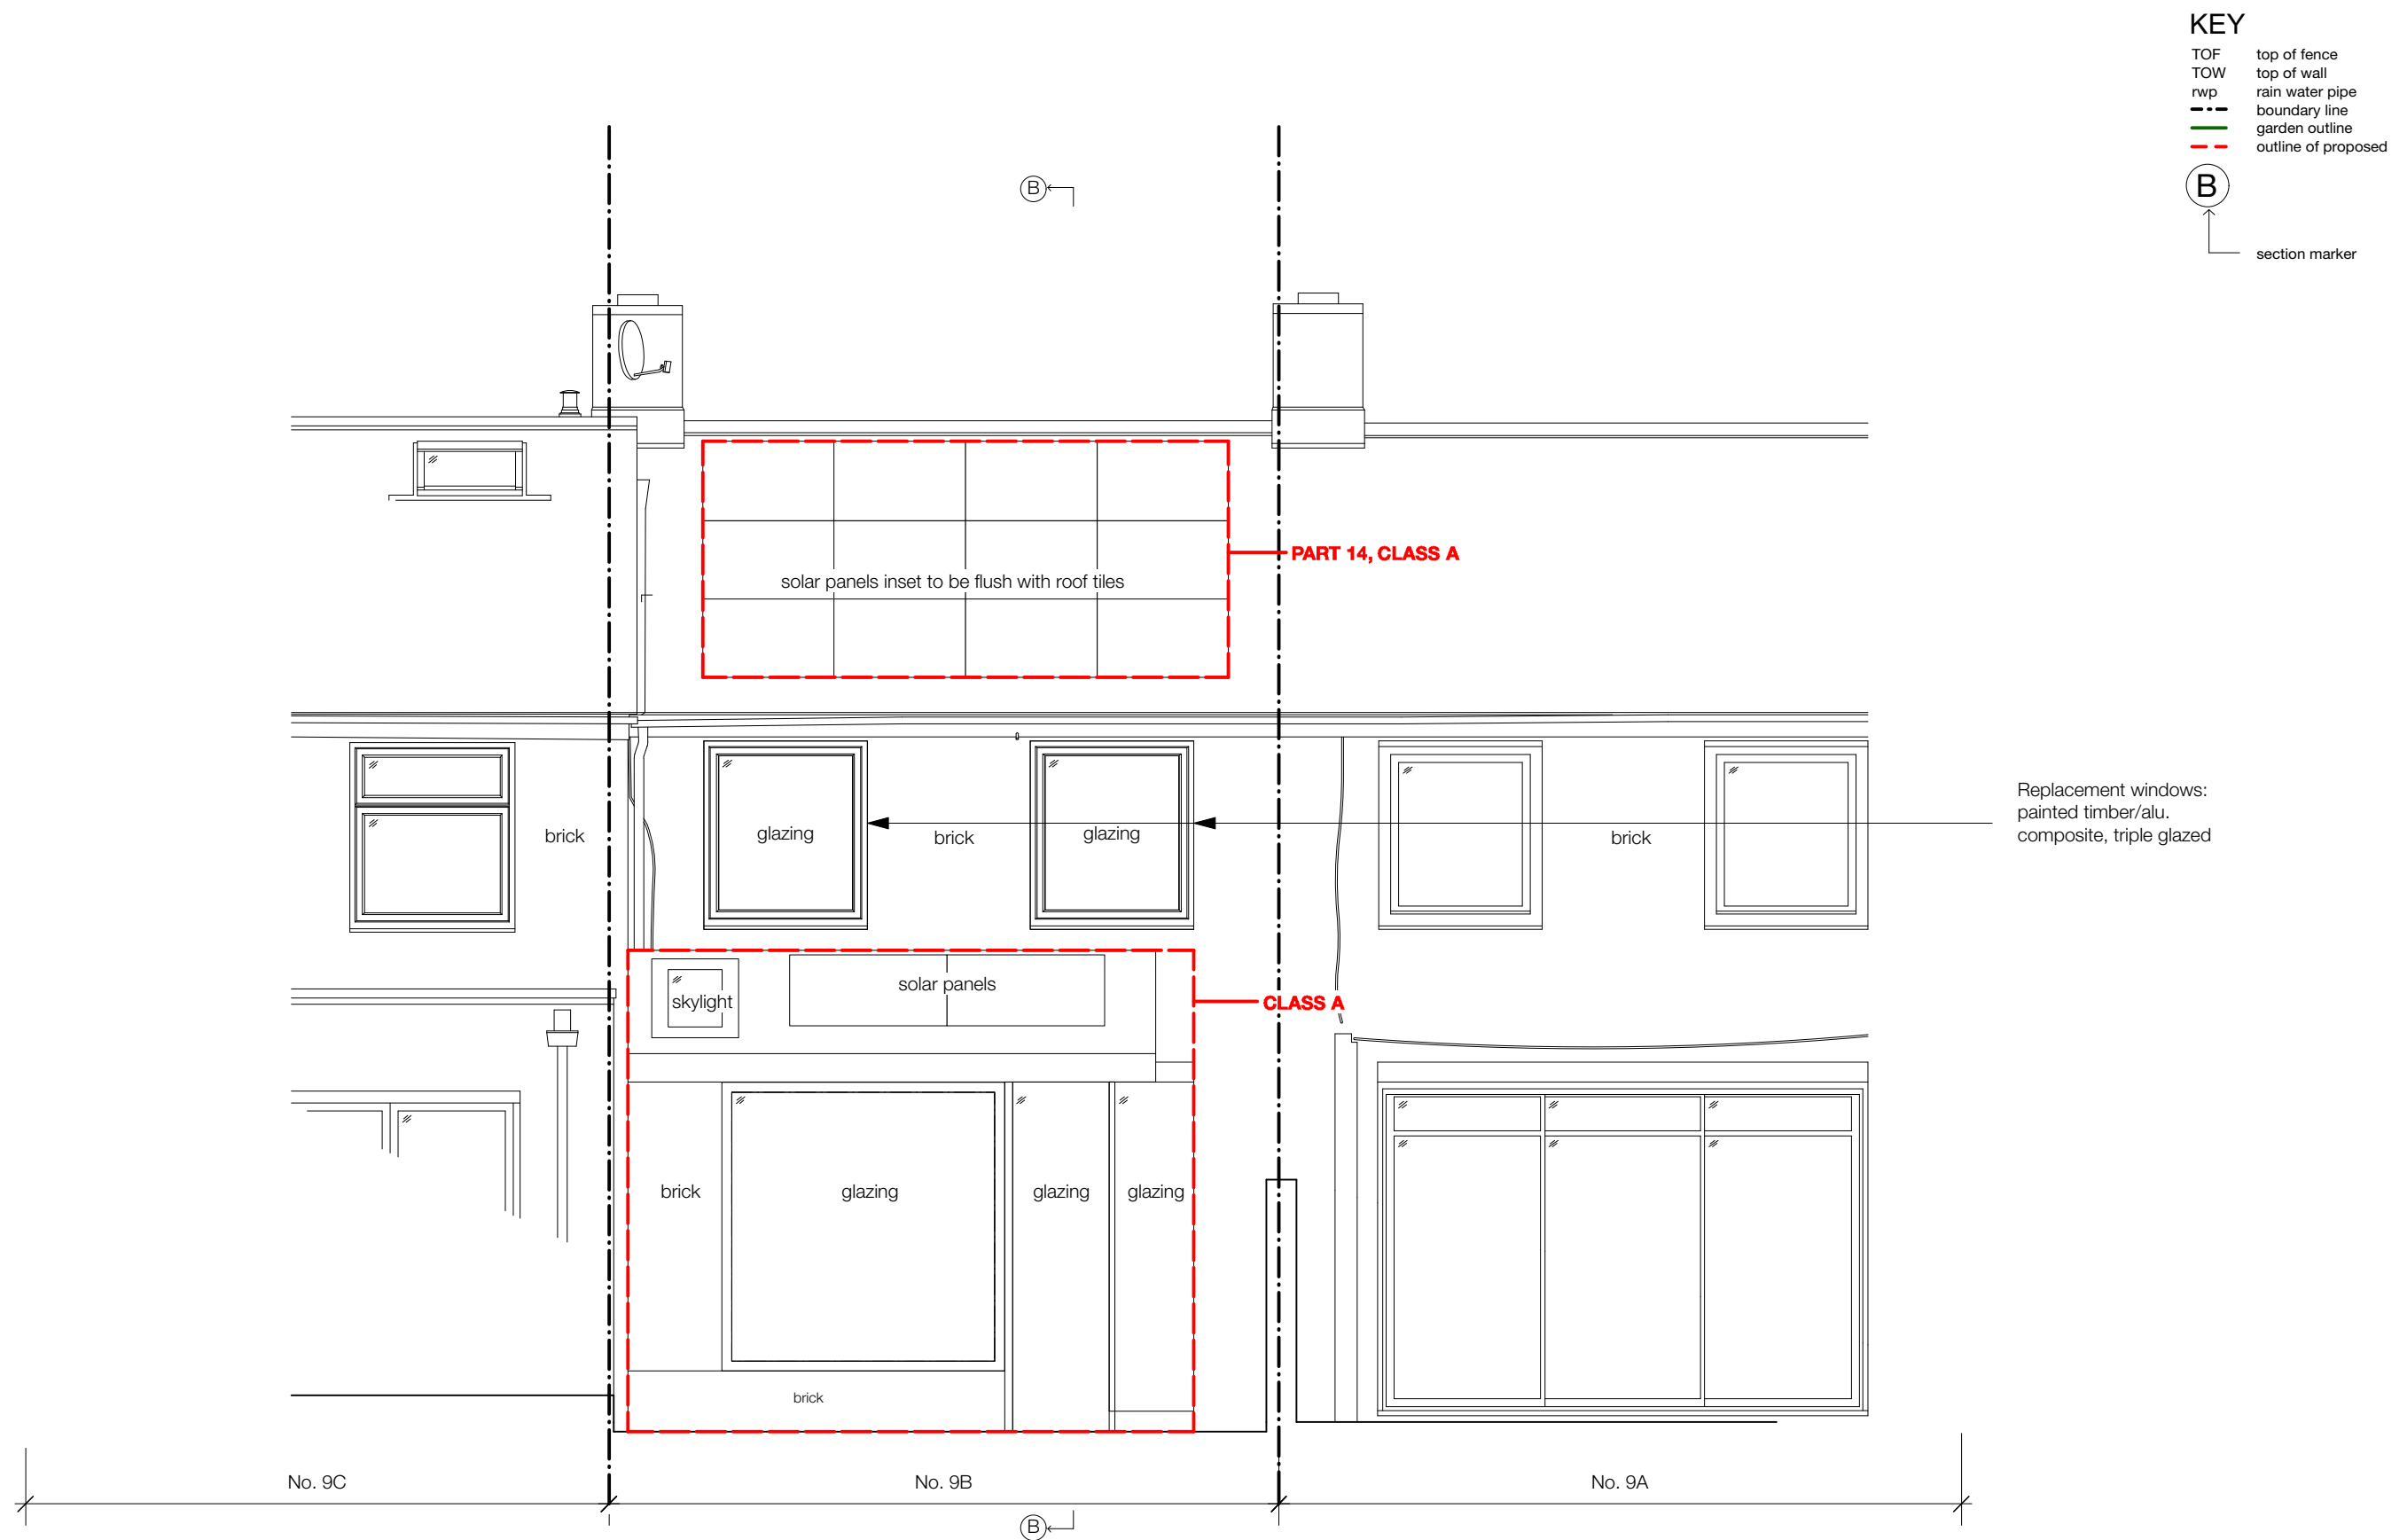


PROJECT:

9B Rosslyn Hill, London NW3 5UL

SCALE: 1:50

PAPER: A3

No: P210

13 January 2020

REV: P2

SANYA POLESCU ARCHITECTS
8a BELSIZE COURT GARAGES LONDON NW3 5AJ
T: 0207 431 9580 e-mail: enquiries@polescuarchitects.com