


- KEY**
- TOF top of fence
 - TOW top of wall
 - rwp rain water pipe
 - boundary line
 - garden outline
 - outline of proposed
- B**
↑
section marker

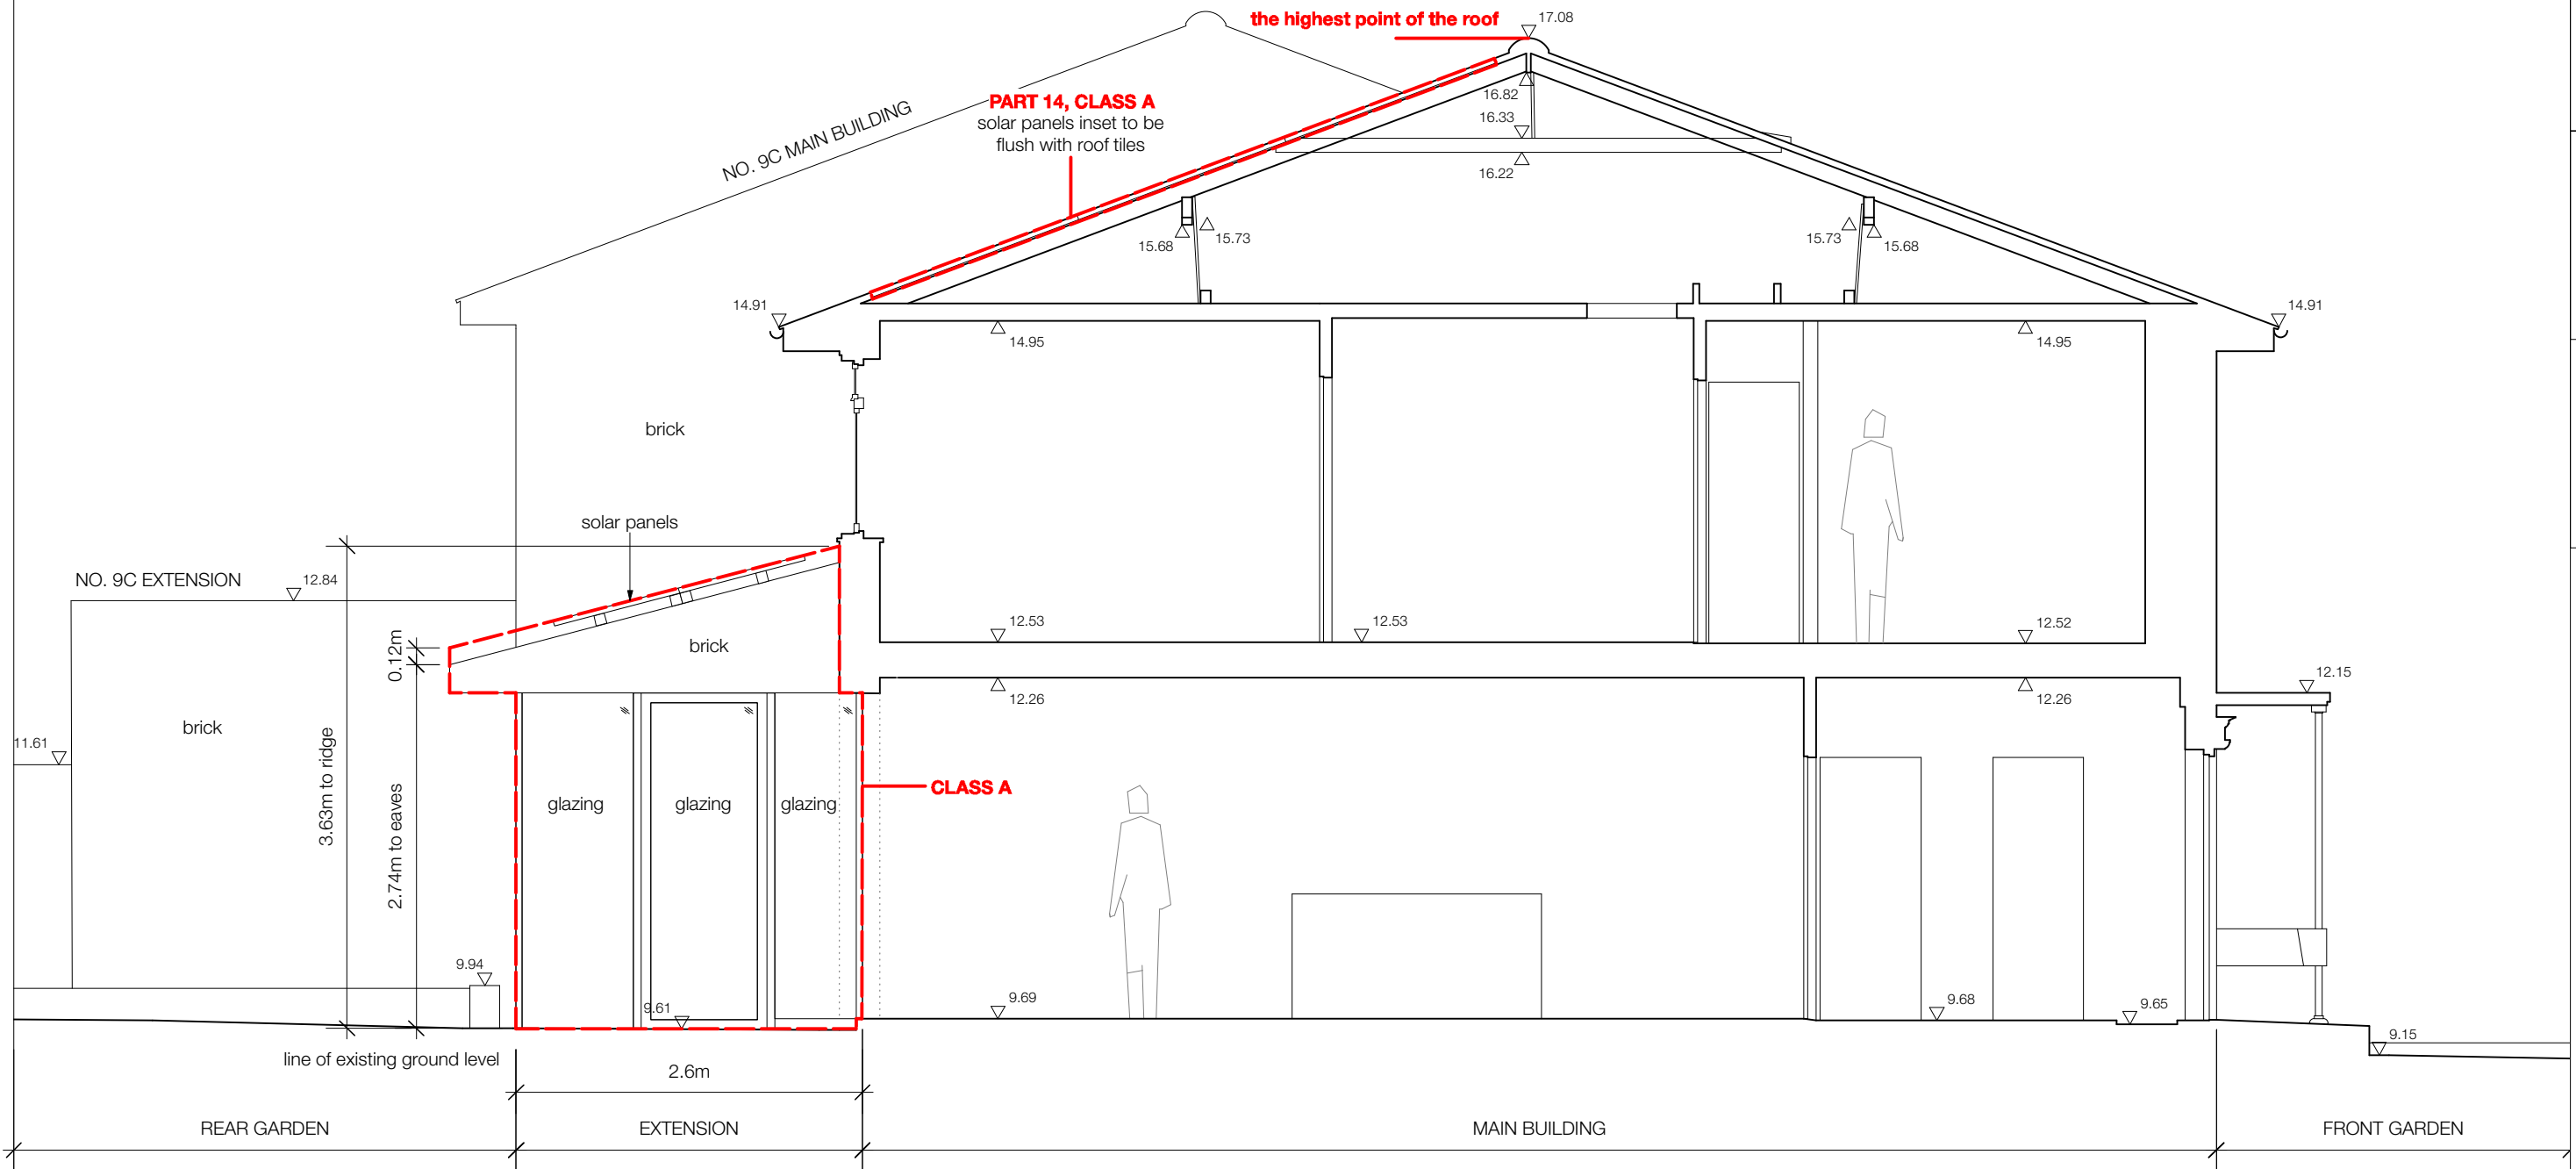

Revision P4 (as per e-mail dd. 15.01.2020);
- Updates to solar panels on the rear extension.

