

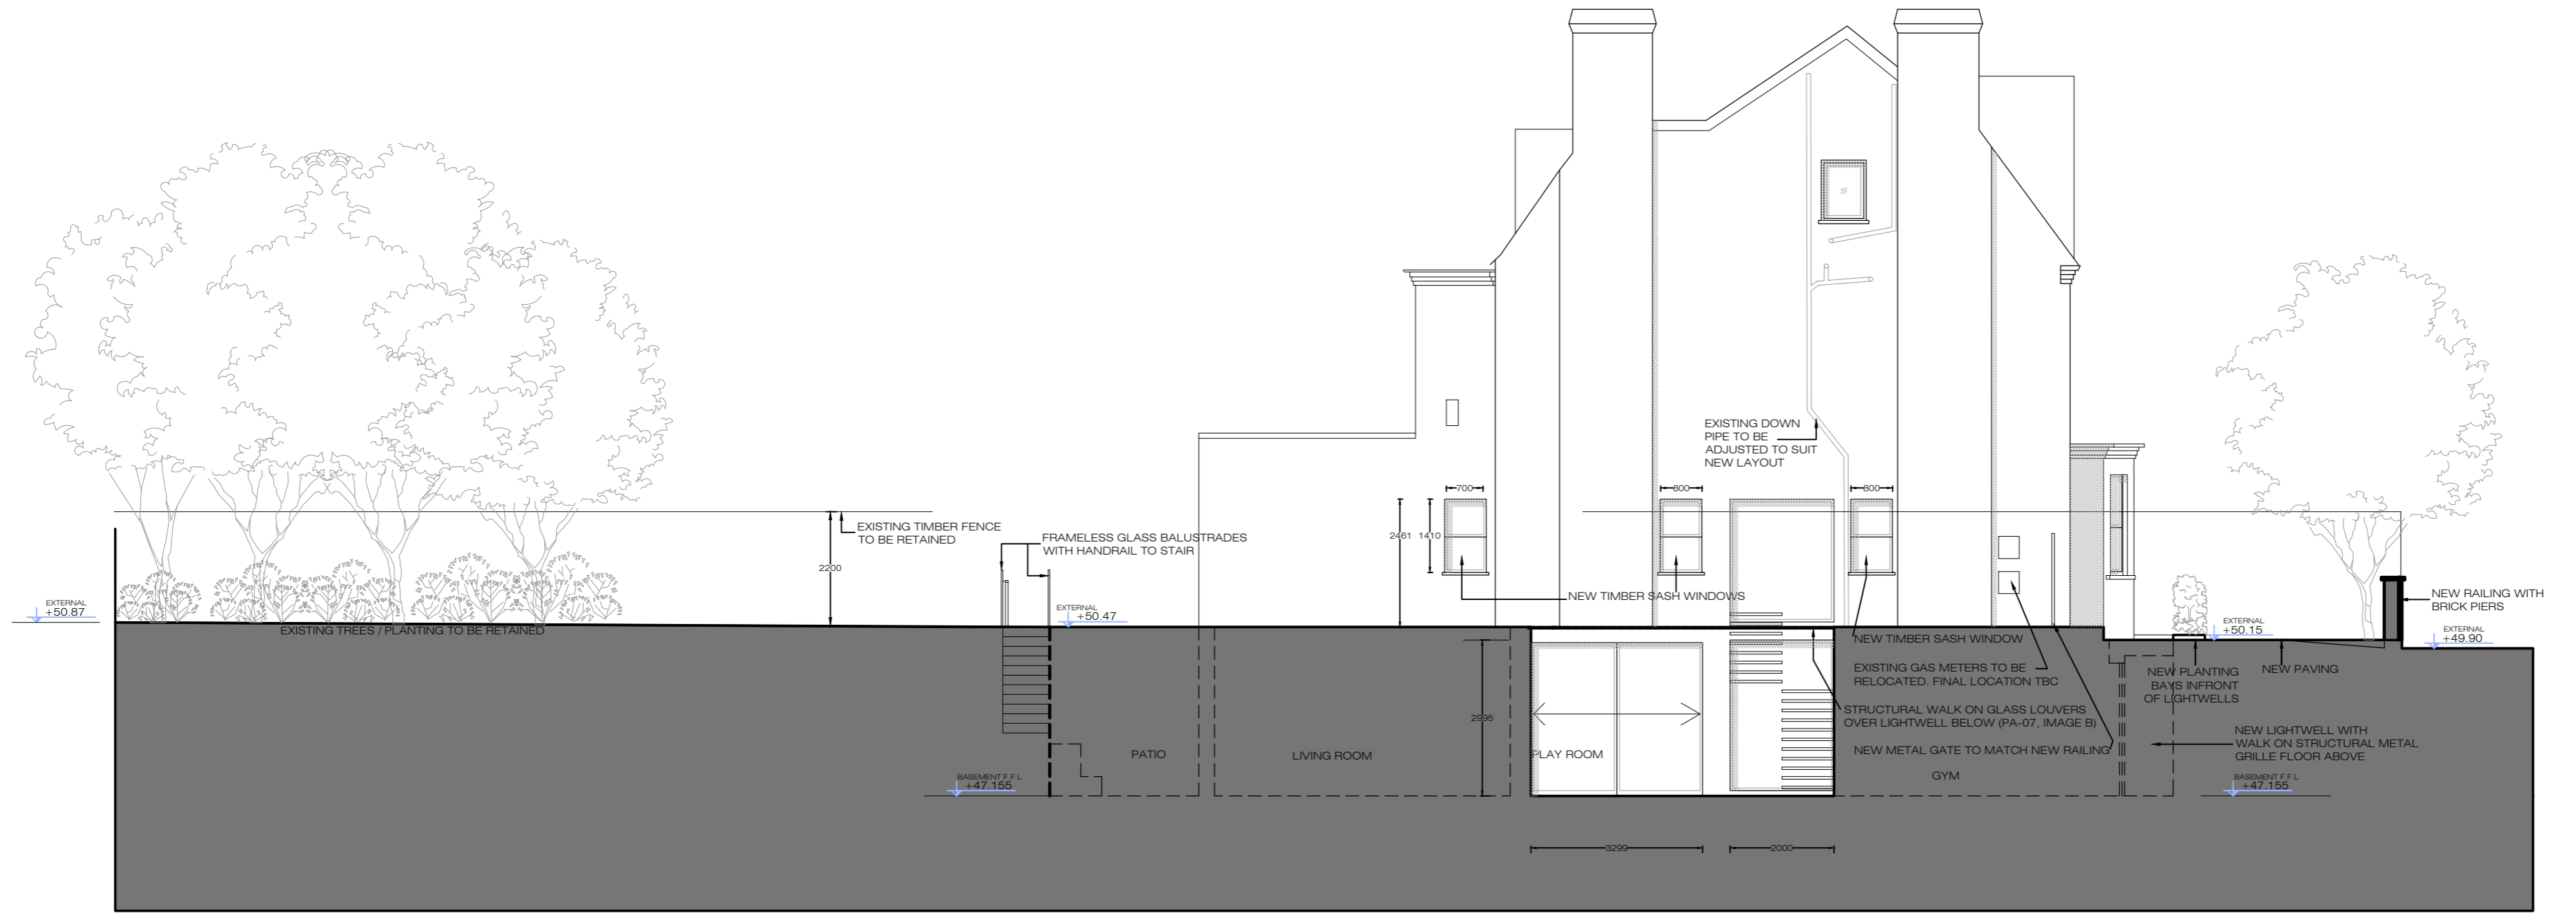



This drawing is the property of Noa Ram Susel Limited. It may not be copied or disclosed to any third party for any purpose except as authorized in writing by Noa Ram Susel Limited. Do not scale this drawing. All dimensions are to be checked onsite before any work proceeds. Any errors or omissions are to be reported to the designer. If it doubt ask. The contractor is to provide full size setting out drawings based on information contained in this drawing for the designer's approval prior to commencing manufacture. This drawing is to be read in conjunction with all relevant consultants and/or specialist drawings or documents and any discrepancies or variations are to be notified to the designer before affected work commences.

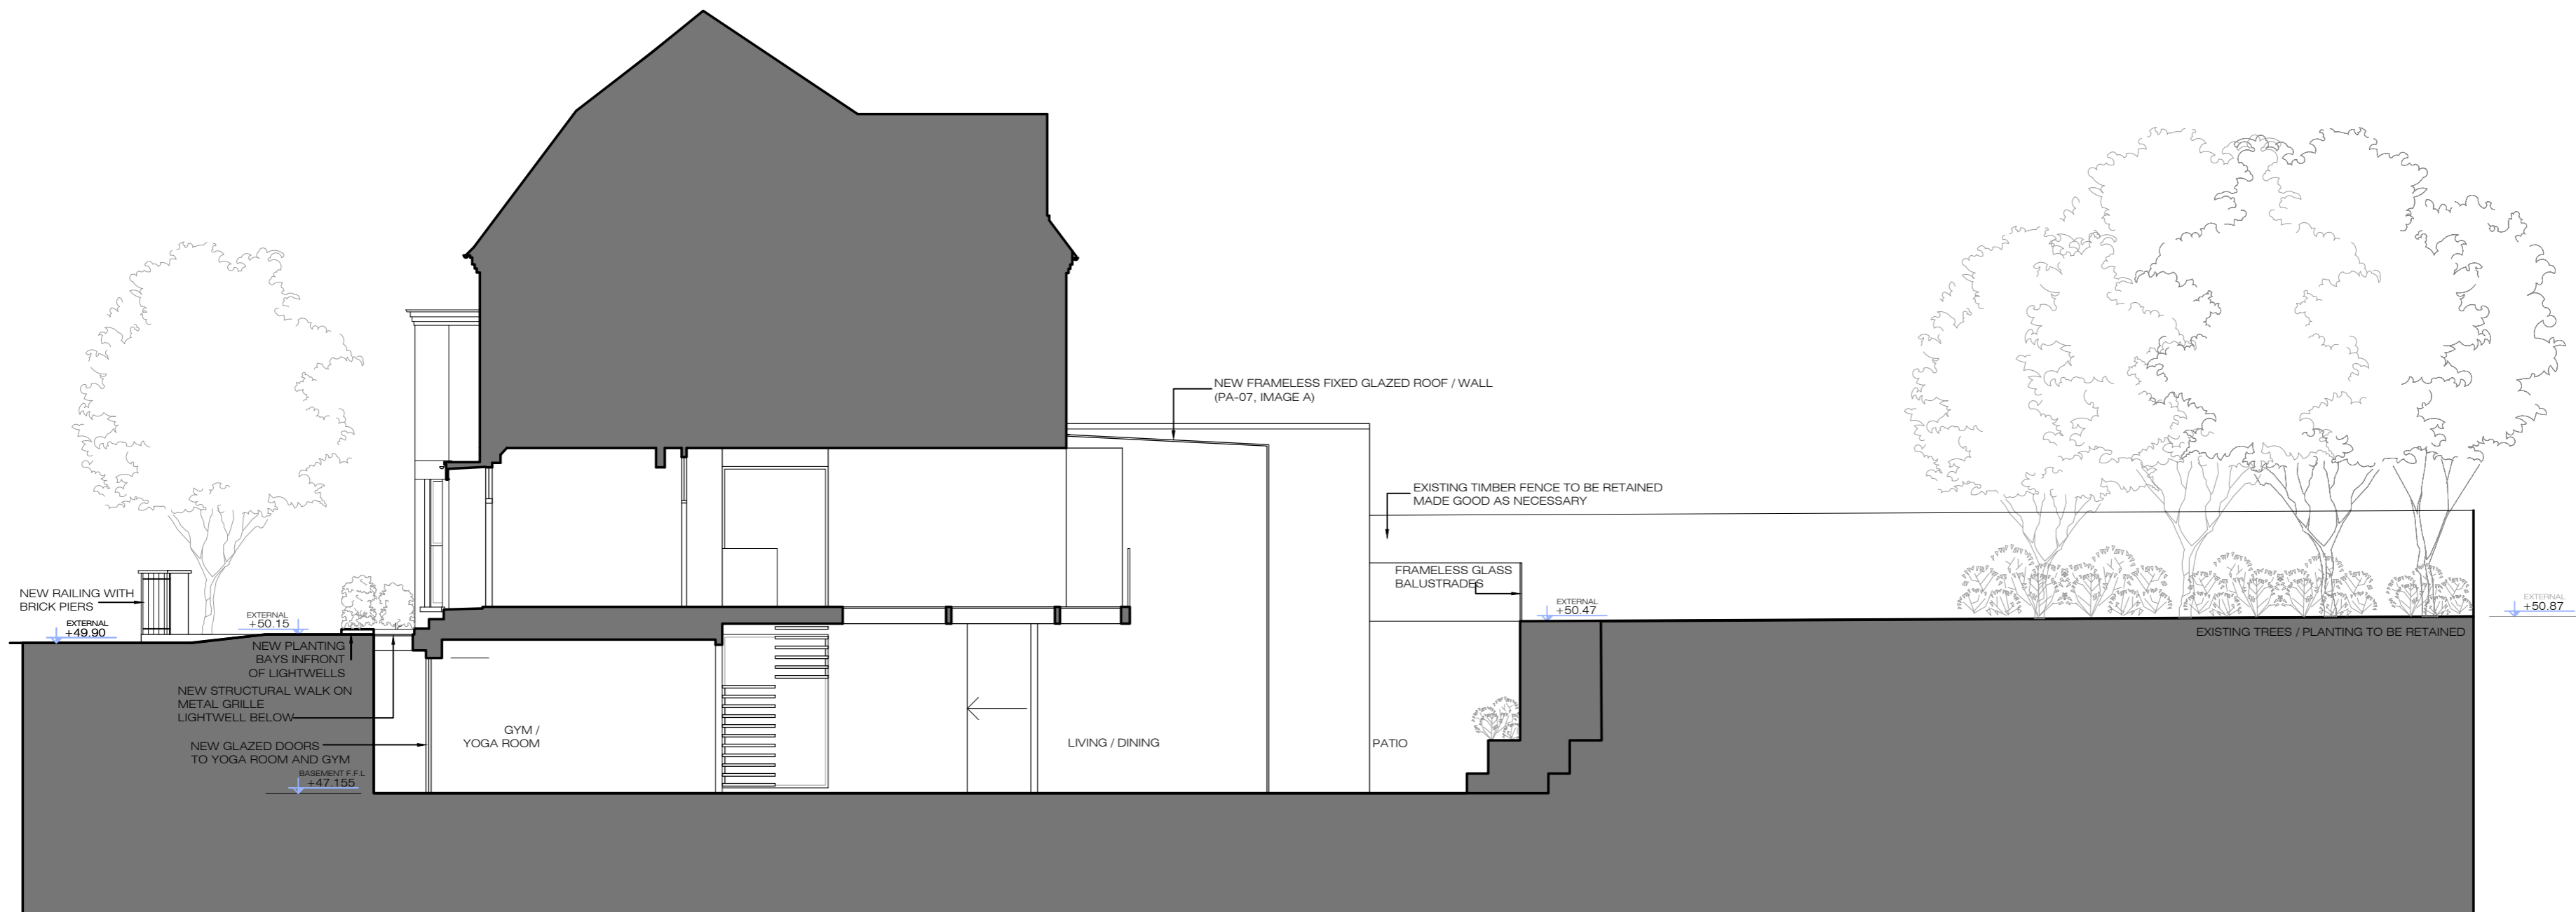

Flank Elevation (North East)

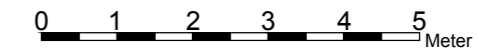

Section AA

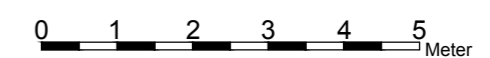

Tender	Execution	Browsable
Proposed Flank Elevation and Section AA	P-	108
Scale	Sheet	1:100 A2
01 - Edition		change num 1
File name	Date	
12 Platts Lane - Planning	13.01.2020	
12 Platts Lane London NW3 7NR		
noa@noaram.co.uk		
0747 - 0354345		