


RevNo	Revision note	Date	Signature	Checked

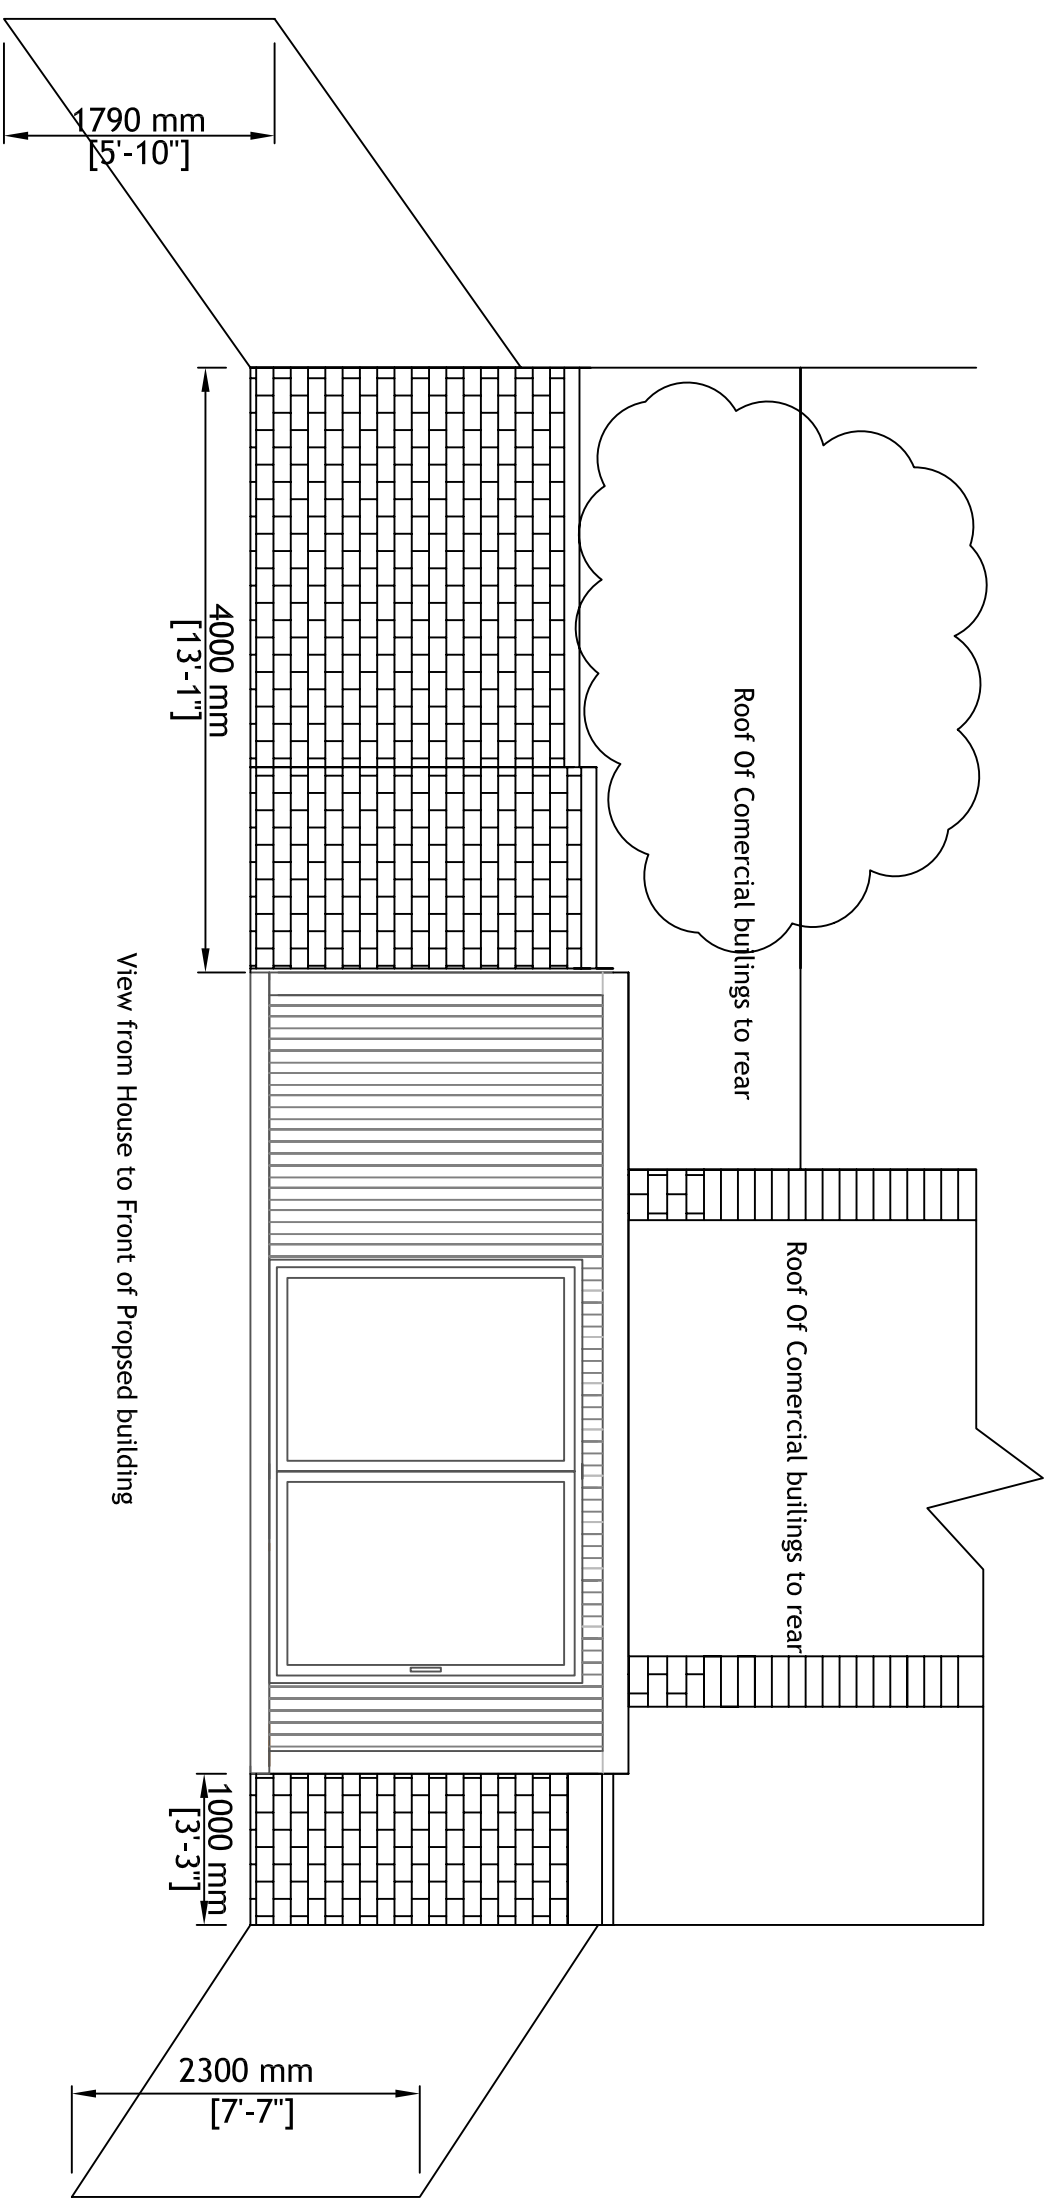

Elevations For Proposed Garden Building

Mr Leech
 10 Lymington Road London
 London
 NW6 1HY

Itemref	Quantity	Title/Name, designation, material, dimension etc	Article No./Reference
Designed by C Hodgson		Checked by	Date 13/01/2019
		Approved by - date	Scale 1:100 - A3
		File name Mr Leech	

Green Retreats		Site Elevation	
		SP 2	Edition Sheet 1/1