



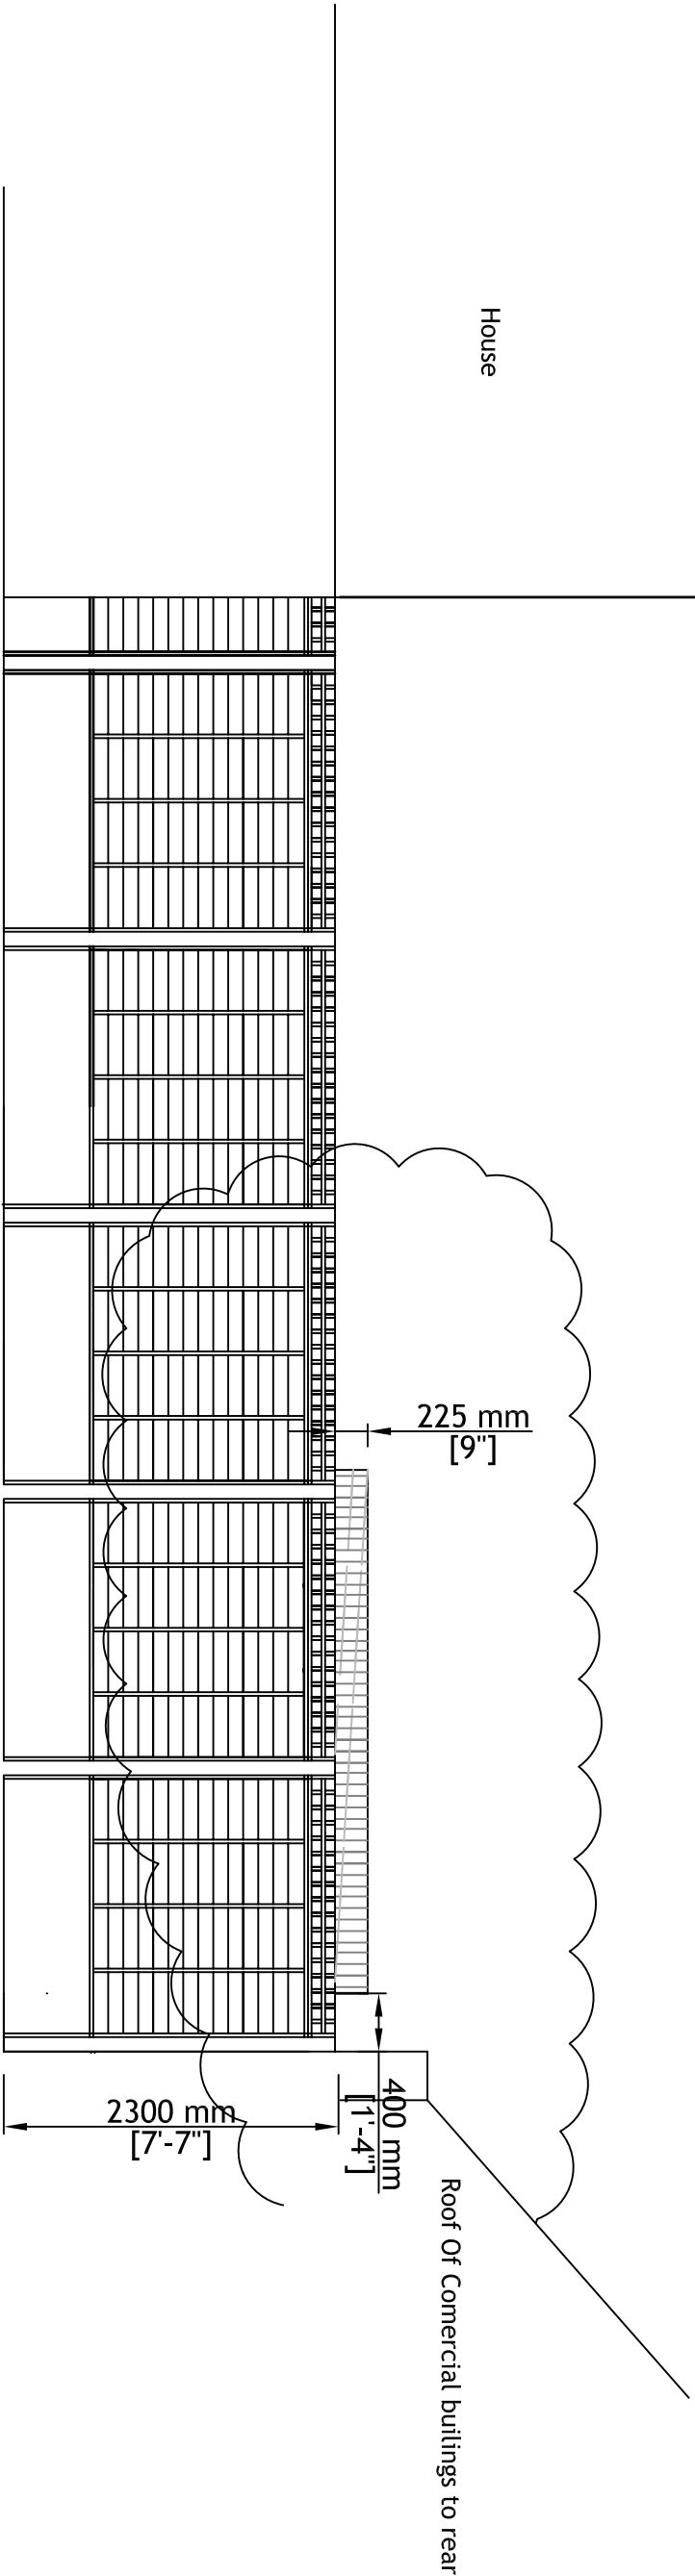

View From Neighboring Garden No 12

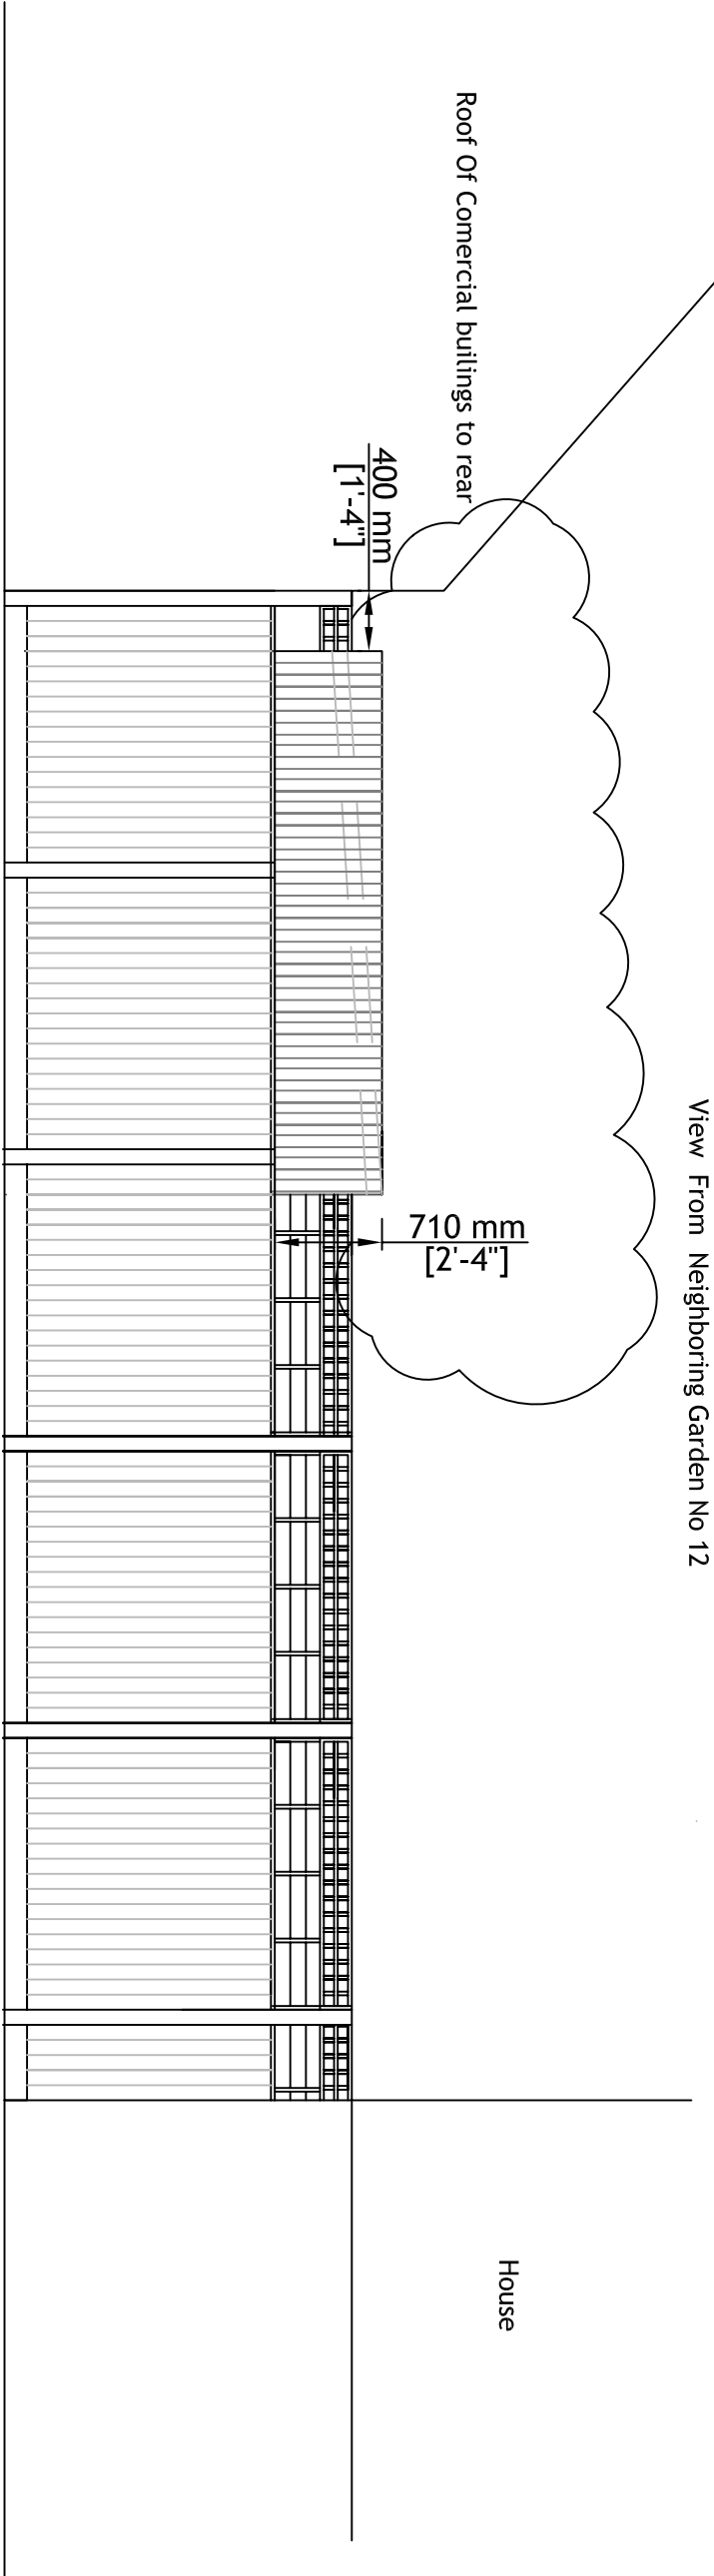

View from Neighboring Garden No 8

Elevations For Proposed Garden Building

Mr Leech
10 Lymington Road London
London
NW6 1HY

Itemref	Quantity	Title/Name, designation, material, dimension etc			Article No./Reference	
Designed by C Hodgson	Checked by	Approved by - date		File name Mr Leech	Date 13/01/2019	Scale 1:100 - A3
Green Retreats		Site Elevation				
SP 1					Edition	Sheet 1/1