


EXISTING SECTION BB



PROPOSED SECTION BB

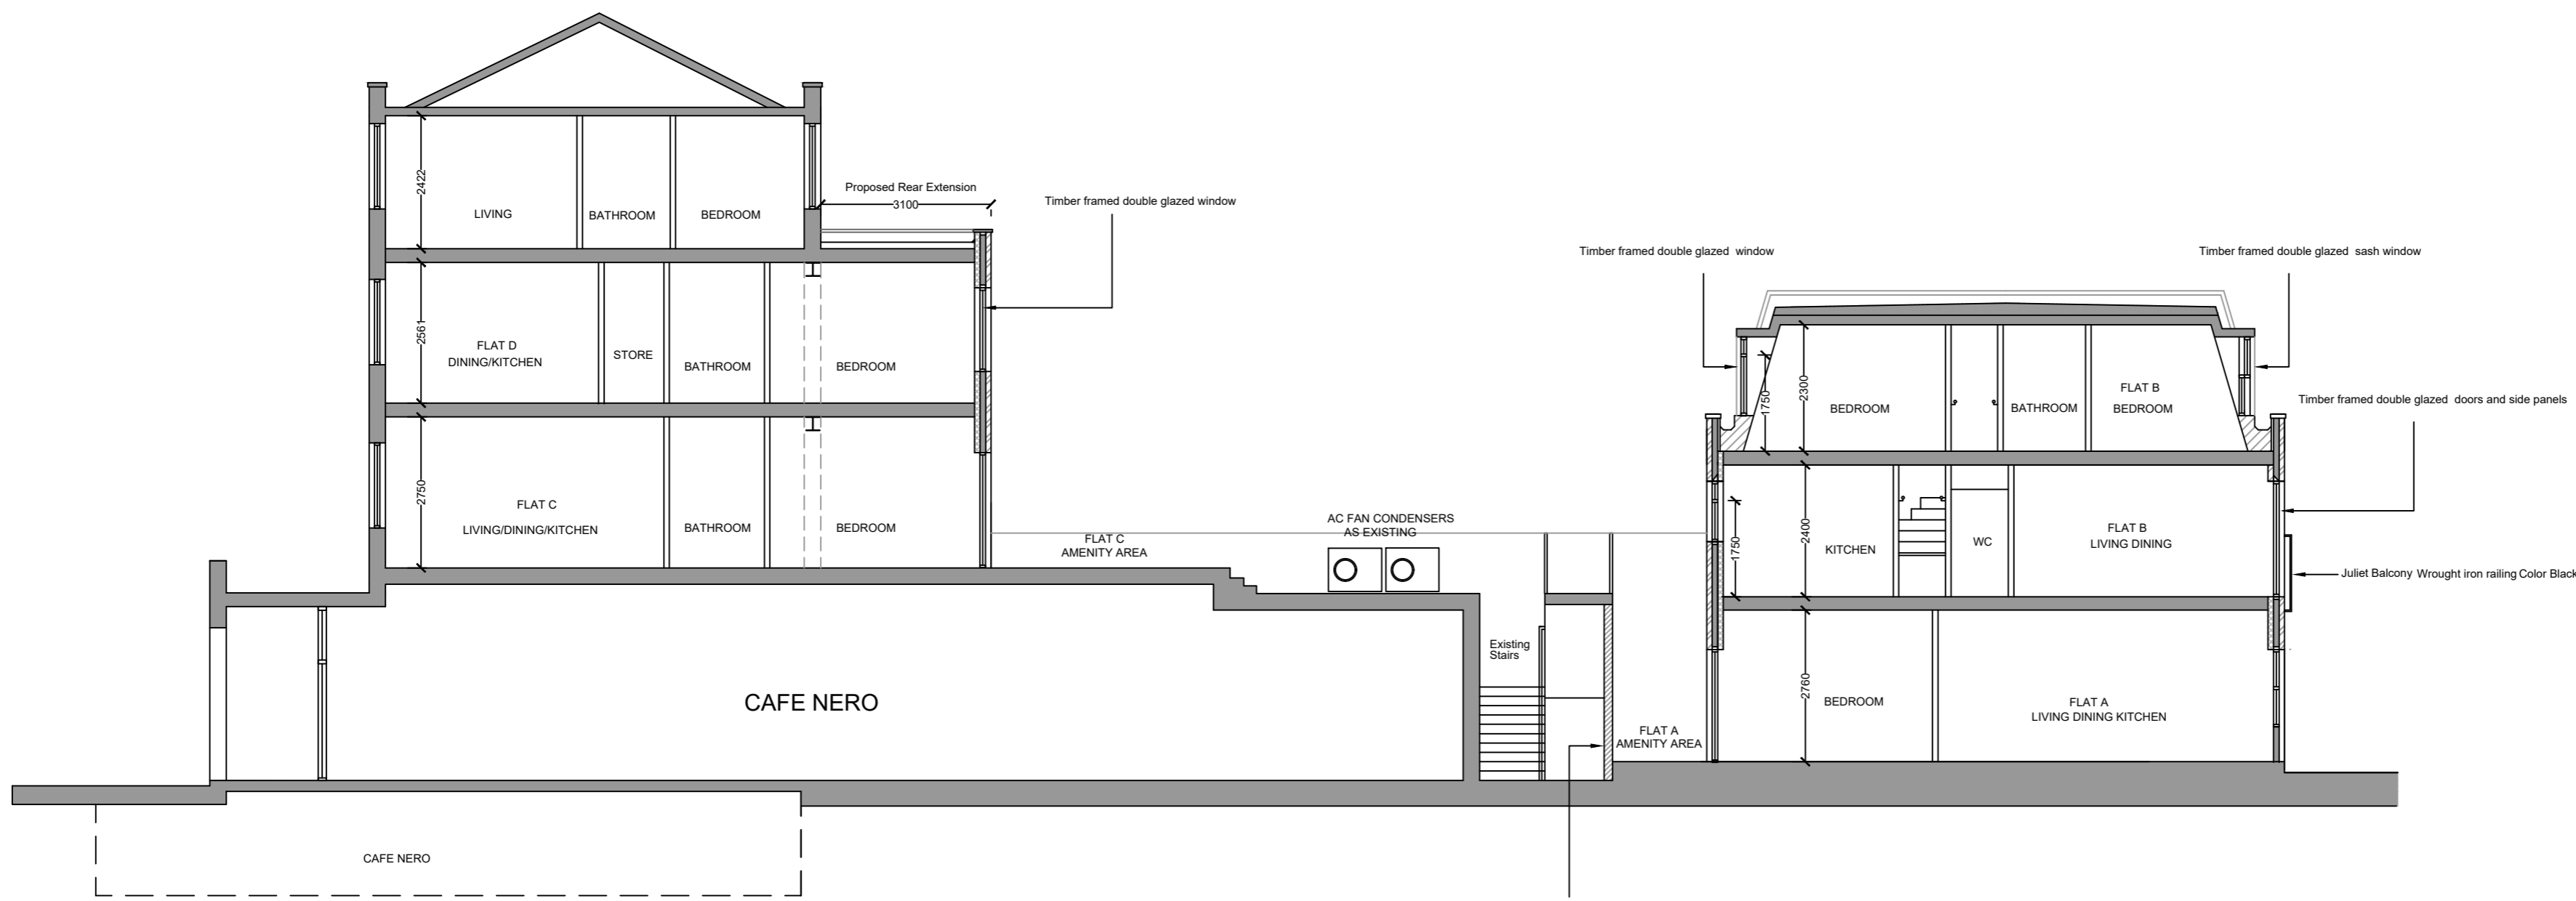

PLANNING

| Rev | Description | Date |
|-----|-------------|------|
|-----|-------------|------|

Archaize Ltd

140 Kemp House, City Road, London, EC1V 2NX
Phone: 07728360574 Email: archaizeltd@gmail.com

Address:
335 KENTISH TOWN ROAD
20 YORK MEWS
LONDON
NW5 2TJ

Drawing Title:
EXISTING AND PROPOSED SECTIONS

| | | |
|-----------------|-------------|---|
| Scale: 1:100@A2 | Drawing No. | |
| Date: MAY 2019 | 1086-415 | A |