
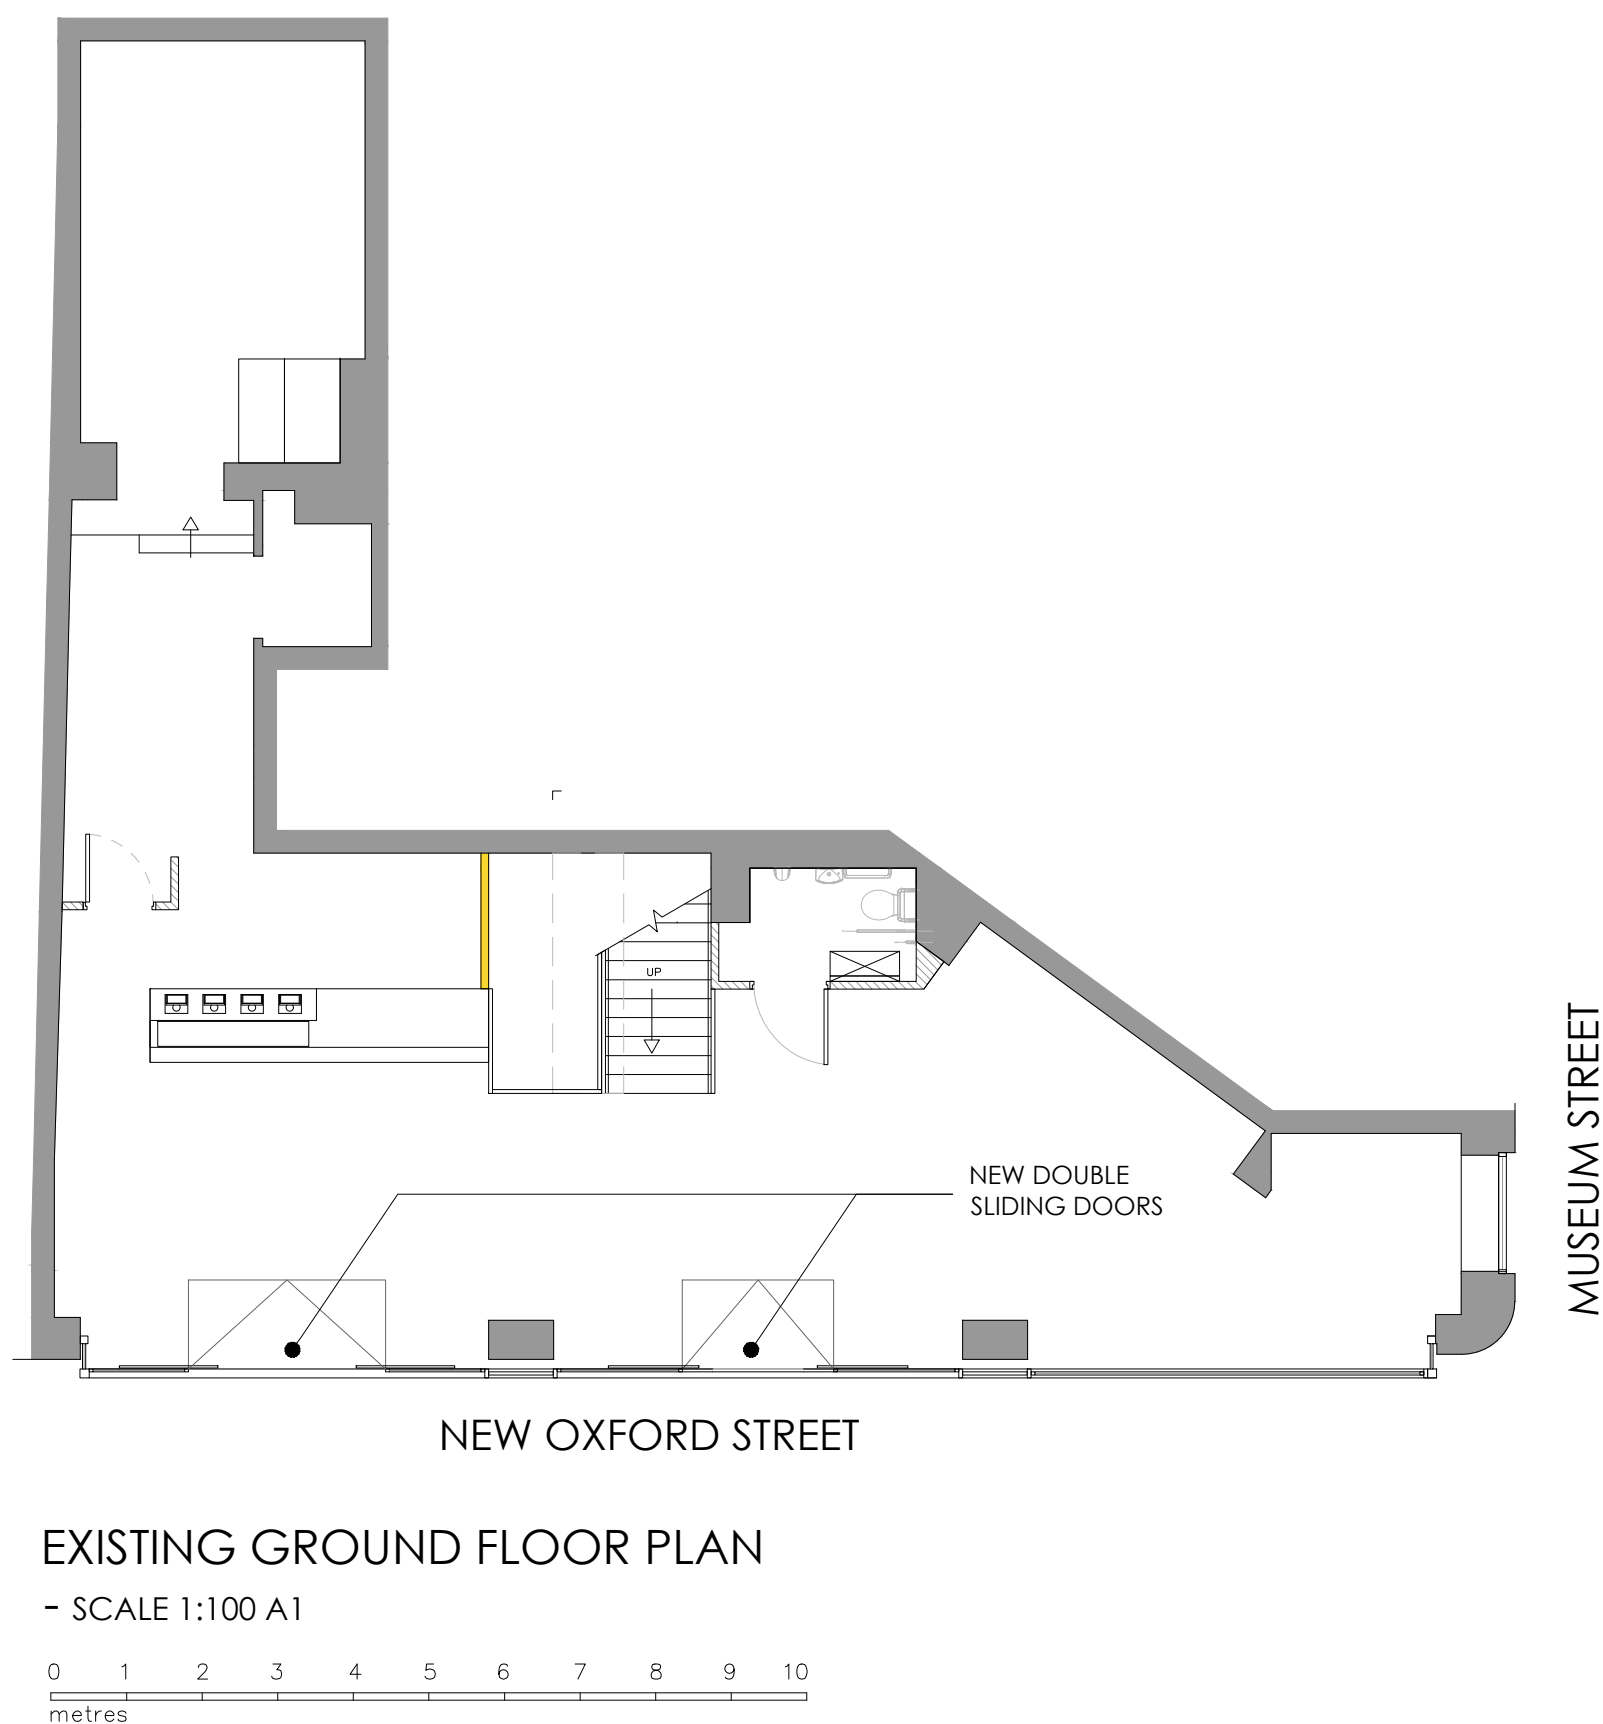



NOTES




This drawing and all the information shown is the property of @ architect ltd, and shall not be copied whole, or in part, or used for any other purpose without written permission of the company.

ALL DIMENSIONS TO BE CHECKED ON SITE.

DO NOT SCALE FROM THIS DRAWING EXCEPT FOR THE PURPOSES OF LOCAL AUTHORITY PLANNING

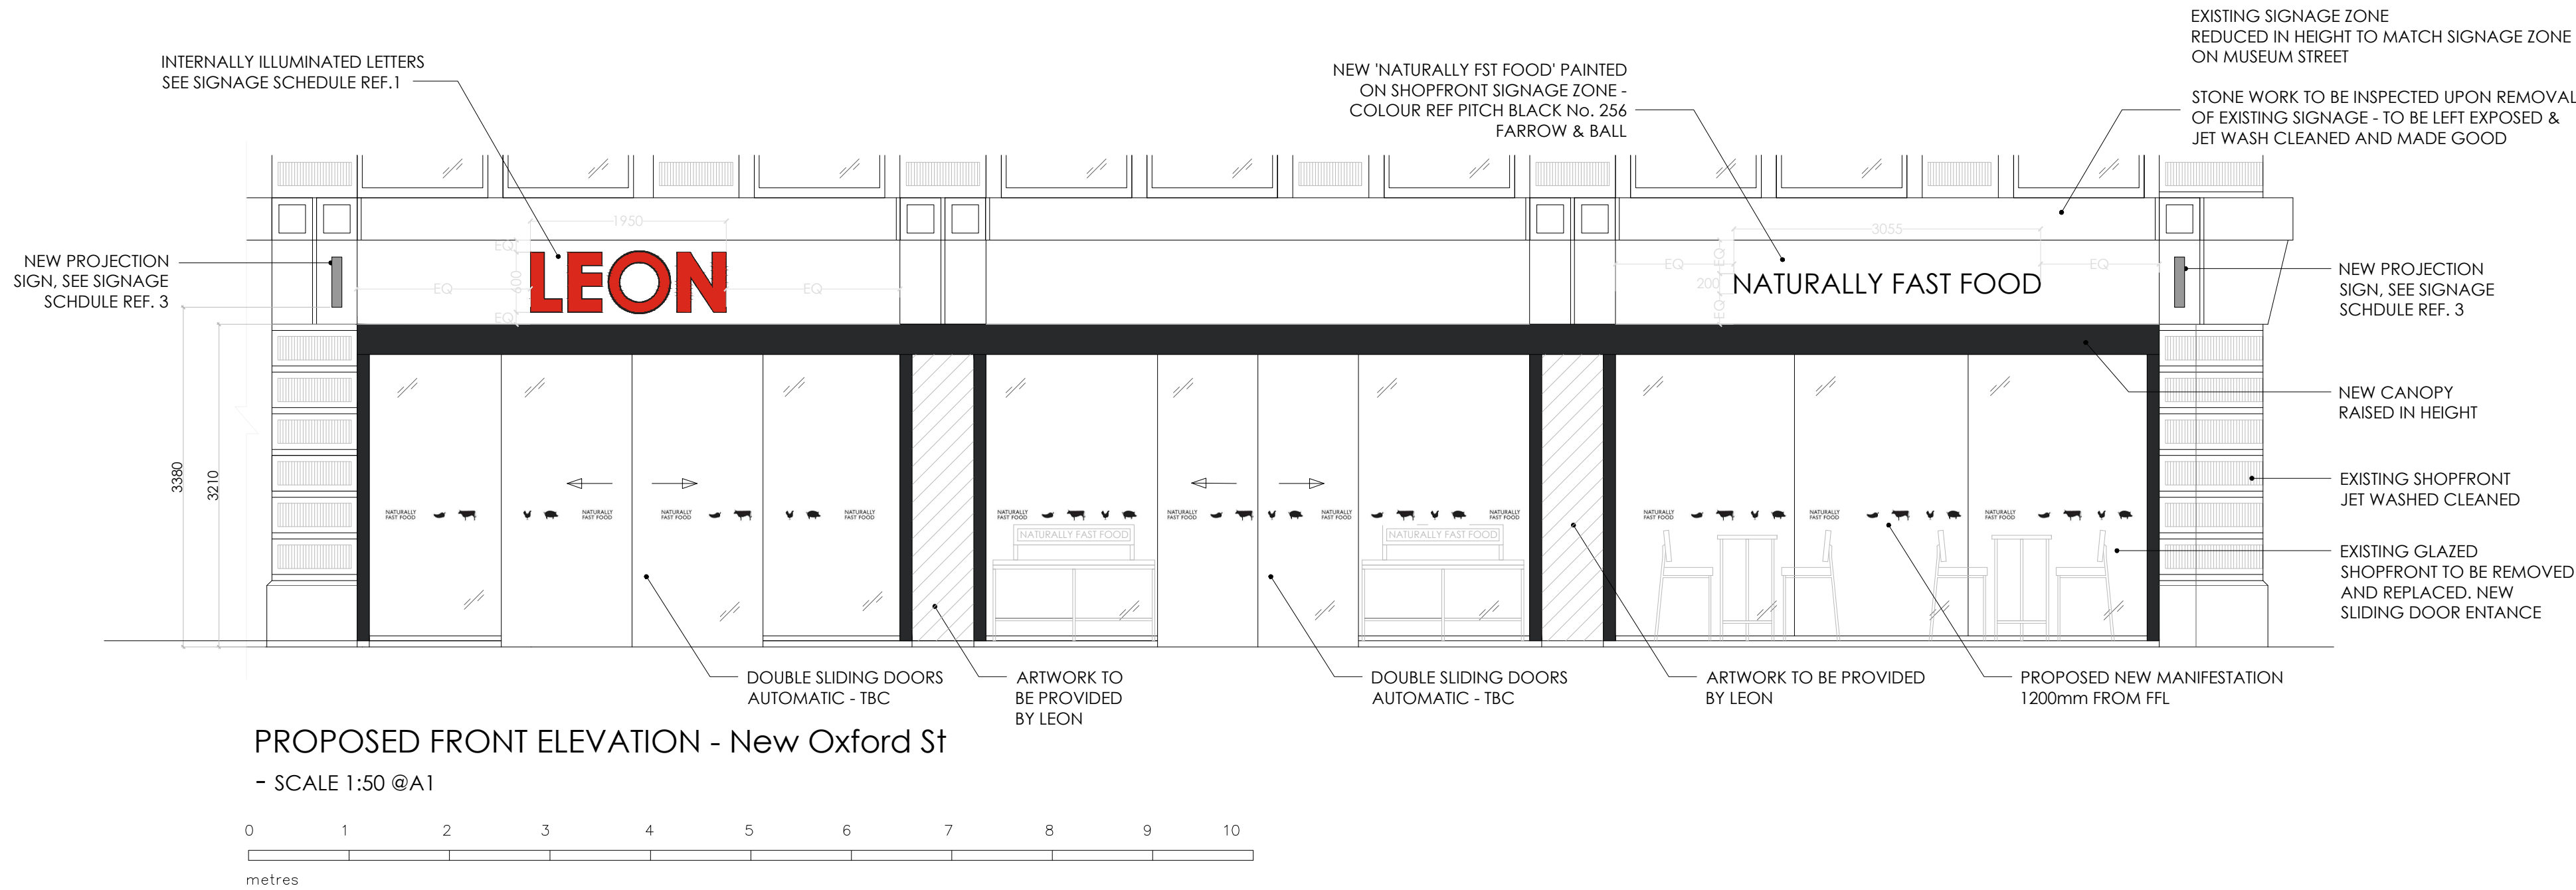

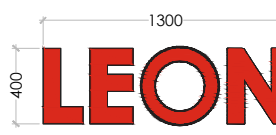EXTERNAL SIGNAGE SCHEDULE		
REF	IMAGE	DESCRIPTION
1		1 NO. 600H X 1950W X 100mm NEW LEON BRAND NAME LETTERS CONSTRUCTED FROM CORTEN STEEL WITH WELDED AND DRESSED CORNERS AND CLEAR LACQUERED. LETTER FACES IN TRANSLUCENT RED ACRYLIC TO MATCH PANTONE 485C RED. INDIVIDUAL ELECTRICAL FEEDS DRILLED THROUGH BEHIND EACH LETTER. LETTERS ARE INTERNALLY ILLUMINATED WITH RED LEDS - SEE LIGHTING DETAIL 1 LUMINANCE LEVEL = 250 CANDELA PER SQM
2		1 NO. 400H X 1300W X 100mm NEW LEON BRAND NAME LETTERS CONSTRUCTED FROM CORTEN STEEL WITH WELDED AND DRESSED CORNERS AND CLEAR LACQUERED. LETTER FACES IN TRANSLUCENT RED ACRYLIC TO MATCH PANTONE 485C RED. INDIVIDUAL ELECTRICAL FEEDS DRILLED THROUGH BEHIND EACH LETTER. LETTERS ARE INTERNALLY ILLUMINATED WITH RED LEDS - SEE LIGHTING DETAIL 1 LUMINANCE LEVEL = 250 CANDELA PER SQM
3		1 NO. 500H x 500W x 120mm PROJECTION SIGN APPROX. 3380mm ABOVE PAVEMENT SIGN CONSTRUCTED FROM CORTEN STEEL WITH WELDED AND DRESSED CORNERS AND CLEAR LACQUERED. HAND LOGO INTERNALLY ILLUMINATED WITH BRIGHT WHITE LEDS - SEE LIGHTING DETAIL 2 LUMINANCE LEVEL = 250 CANDELA PER SQM

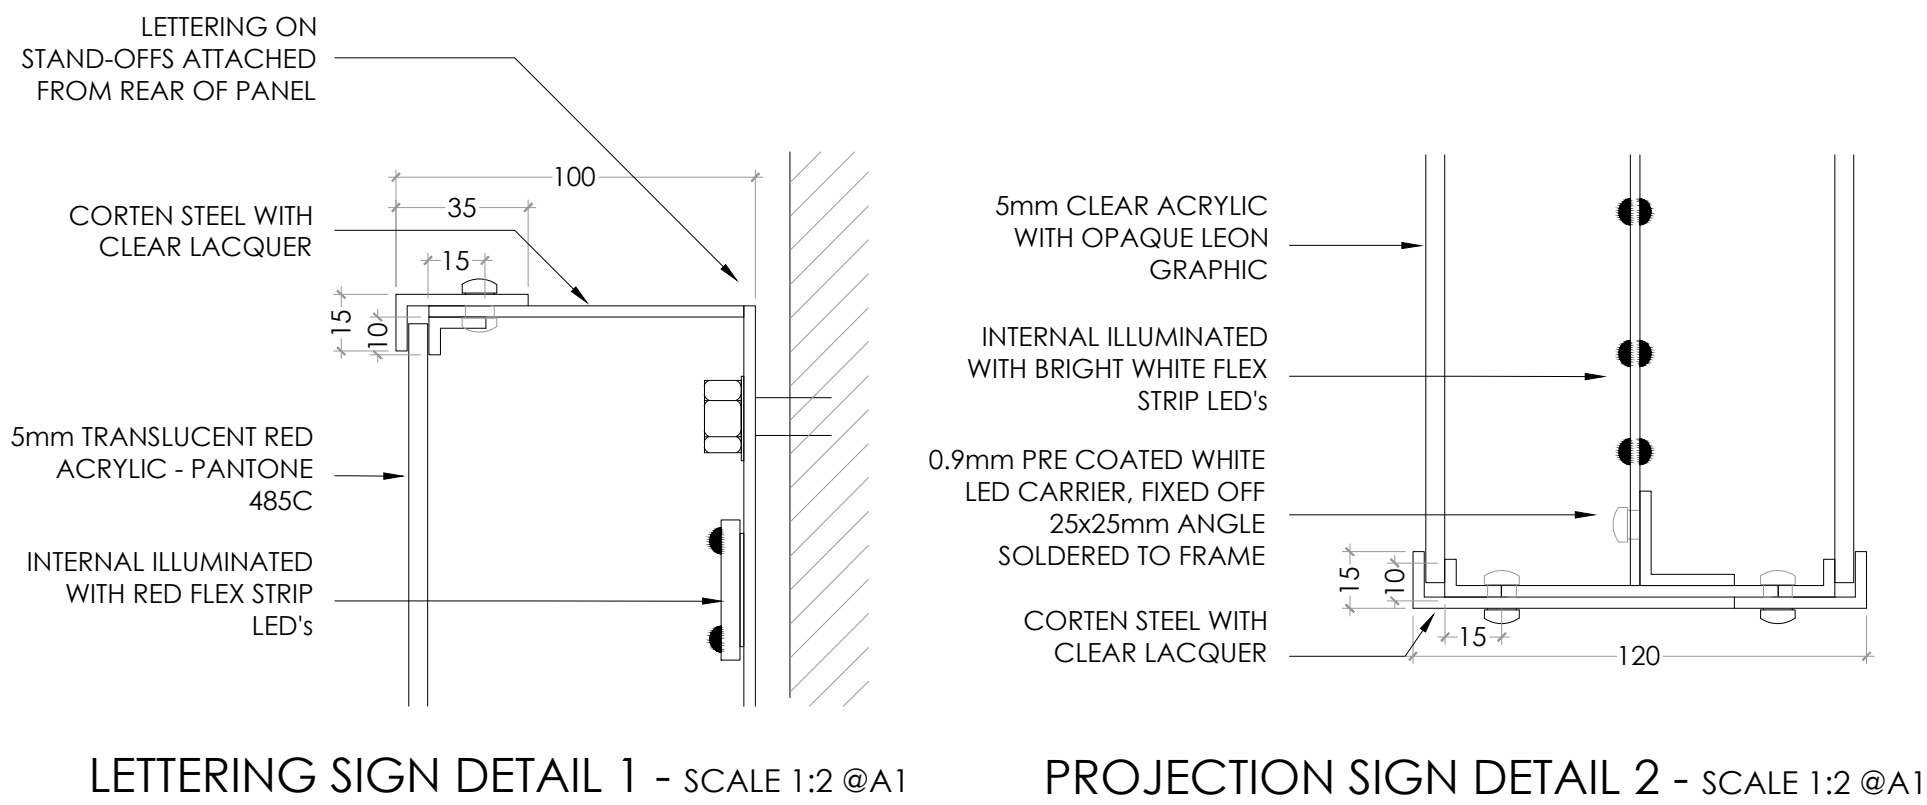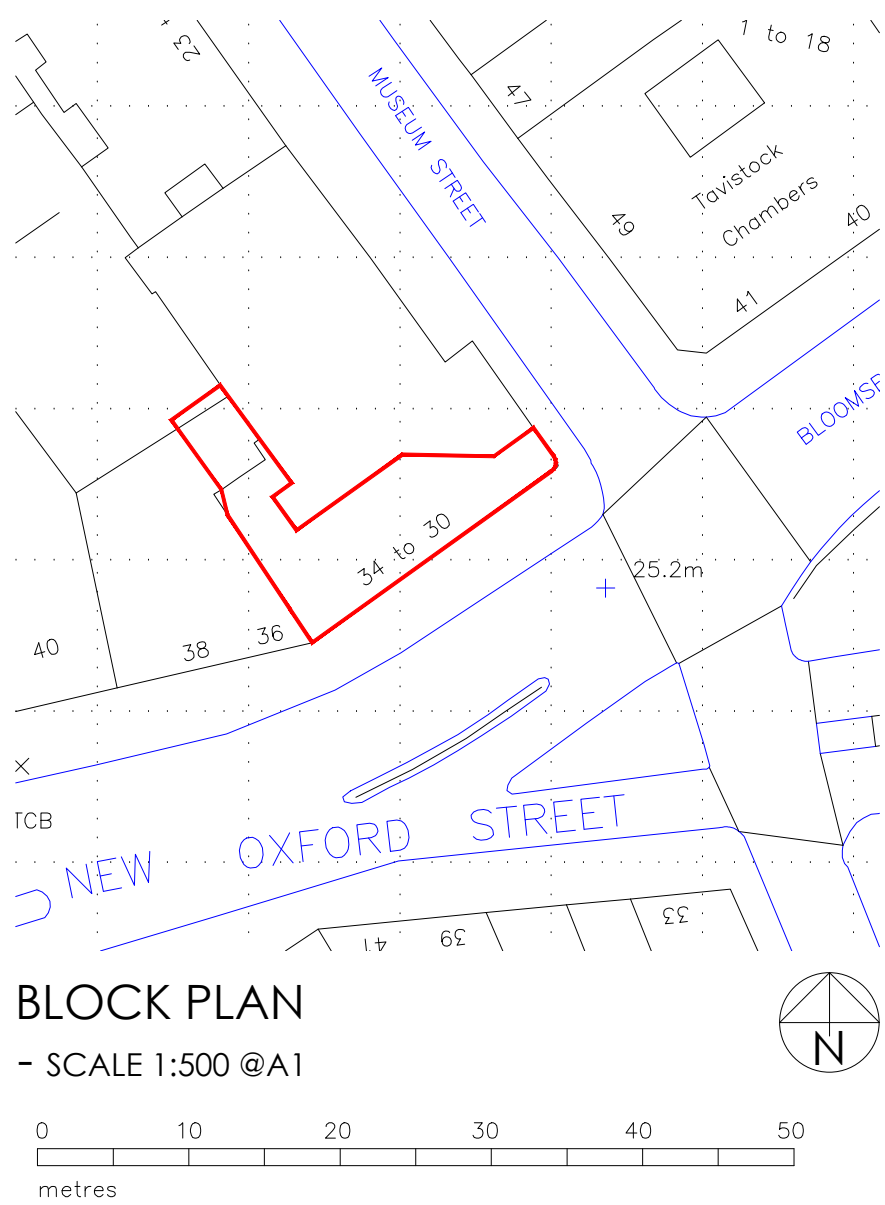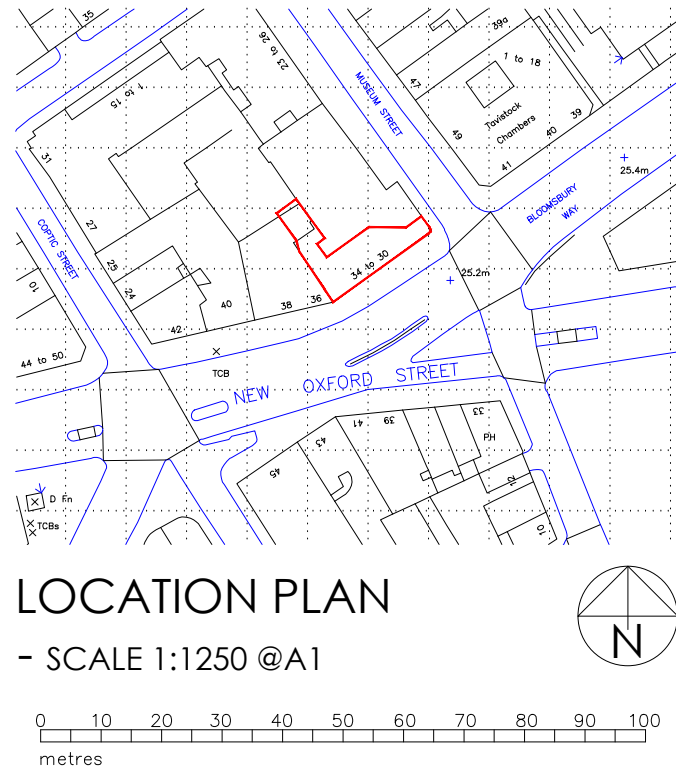

REV No.	DATE	REMARKS
 suite 2 clocktower house west hamdon cm13 3xl tel.: 01708 477899 fax: 0709 223 4930 e : office@architect.ltd.uk web : www.architect.ltd.uk		

LEON

Job Title
34 New Oxford Street
London
19.0211

Drawing Title
Proposed
Plans & Elevations

Scale 1:50	Sheet size A1
Date DEC '19	Drn. by RB
Org. No. PL02	Rev. —