



level 5  
FIRST FLOOR

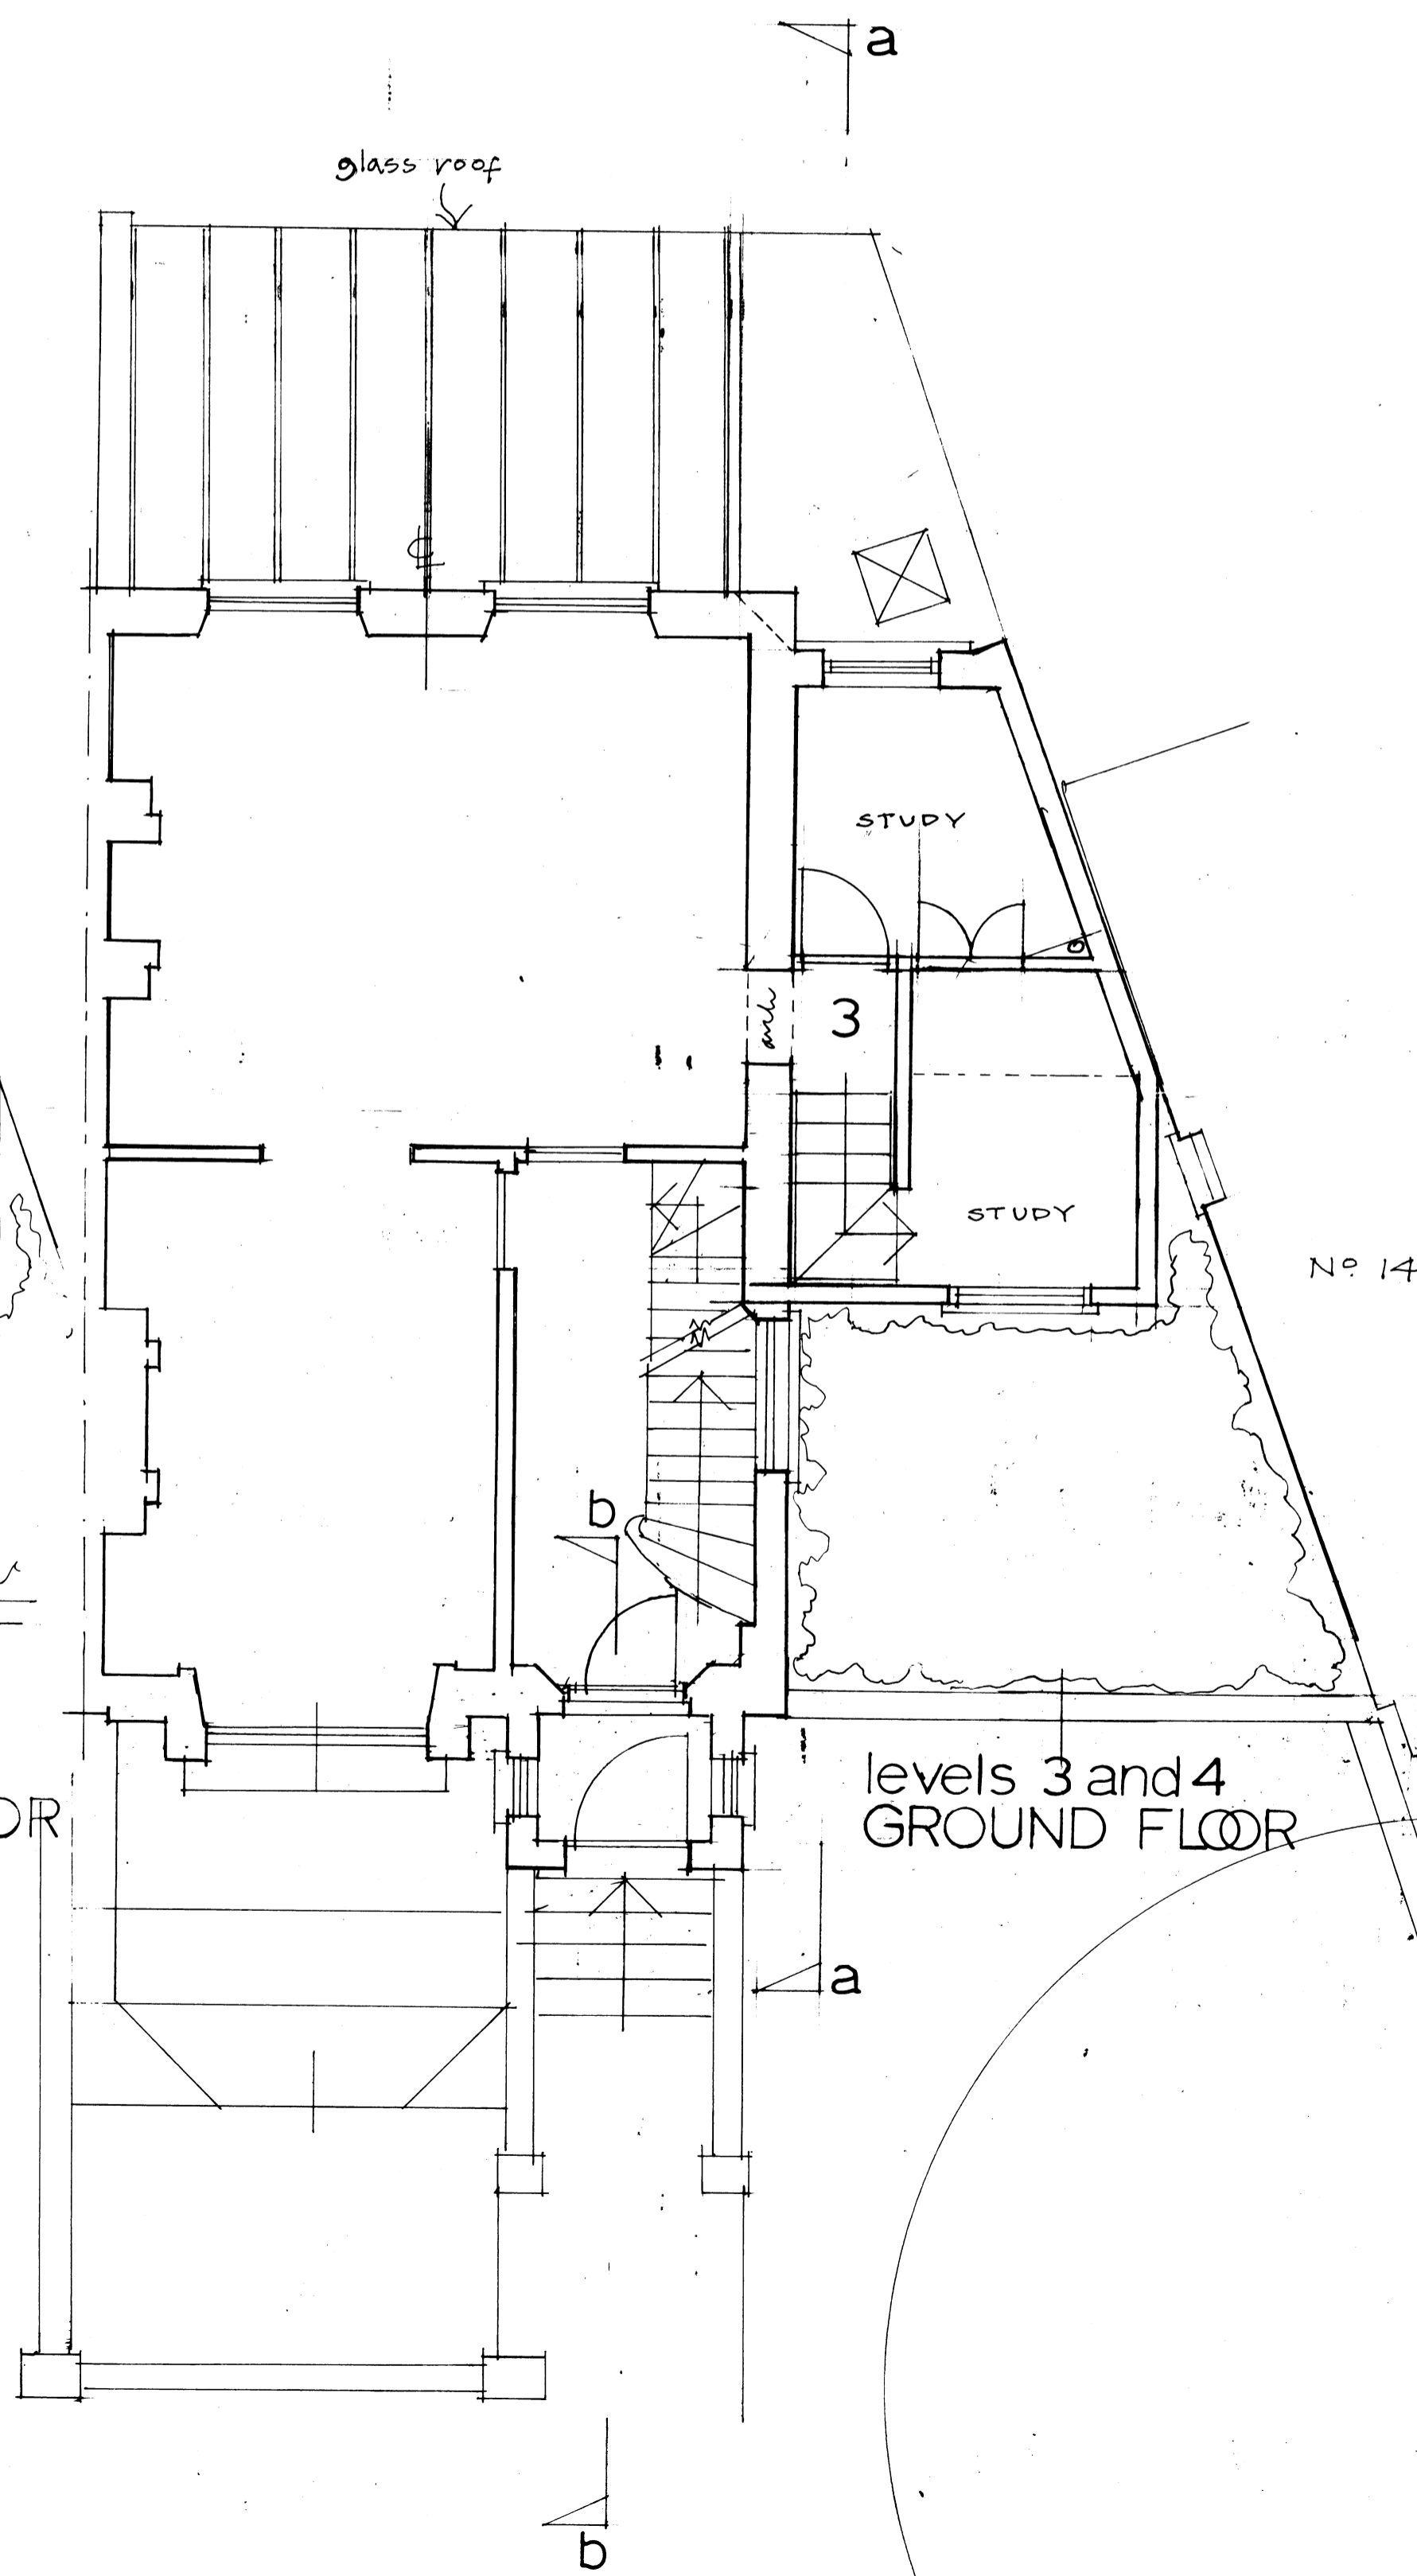


levels 3 and 4  
GROUND FLOOR

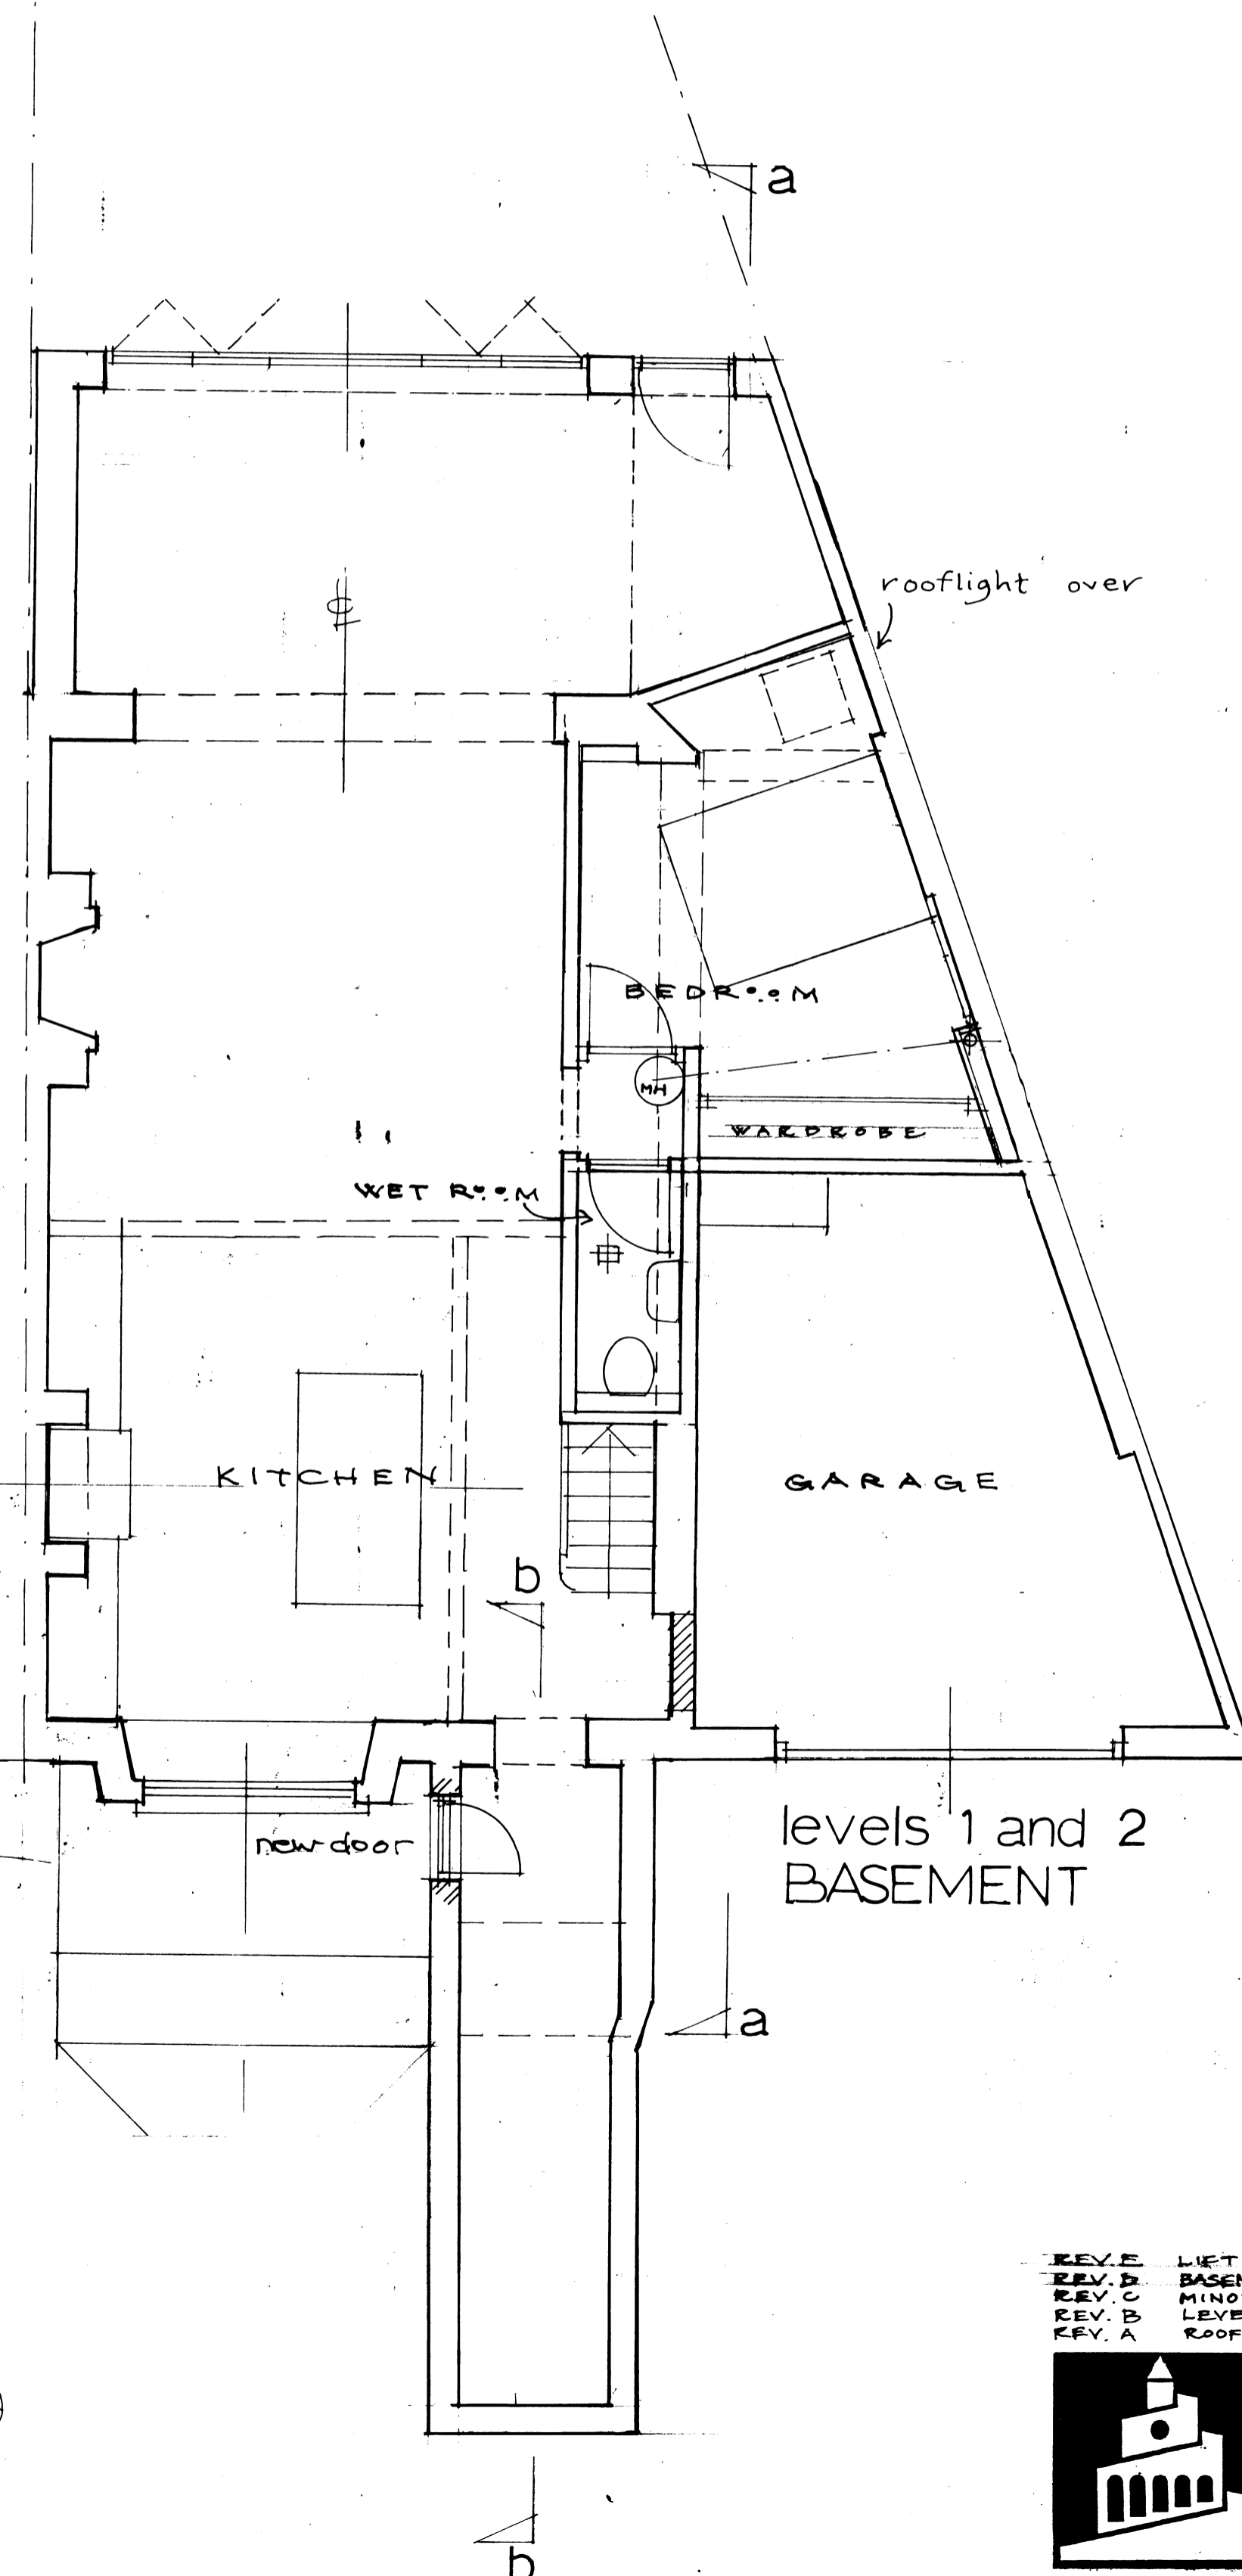

levels 1 and 2  
BASEMENT

REV. E LIFT REMOVED, STUDY ALTERED. 04.12.2015  
 REV. D BASEMENT REMOVED, GLASS ROOF ADDED, GROUND FLOOR REDUCED 12.07.15  
 REV. C MINOR AMENDMENTS, SECTION LINES ADDED. 15.08.2018  
 REV. B LEVEL 5 EXTENSION REMOVED. 08.08.2018  
 REV. A ROOFLIGHTS ADDED, GARAGE DOOR WIDENED. 04.05.2018

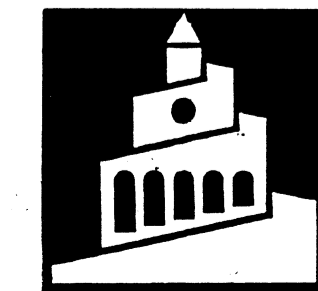

16 WELL WALK, NW3  
PLANS

John Bennett R.I.B.A. Chartered Architect  
1 Barnaby Green, Southwold, Suffolk IP18 6AP Tel 01502 724340

SCALE 1:50  
DATE apr 18  
147406