
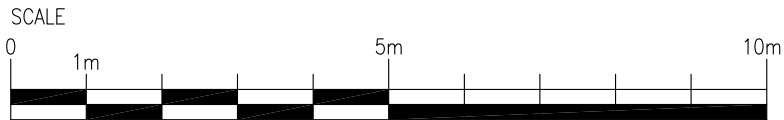


FLOOR FINISHES KEY

EXISTING FLOOR TILE IN BANKING HALL

Image

EXISTING CARPET TILE IN CUSTOMER FACING AREA

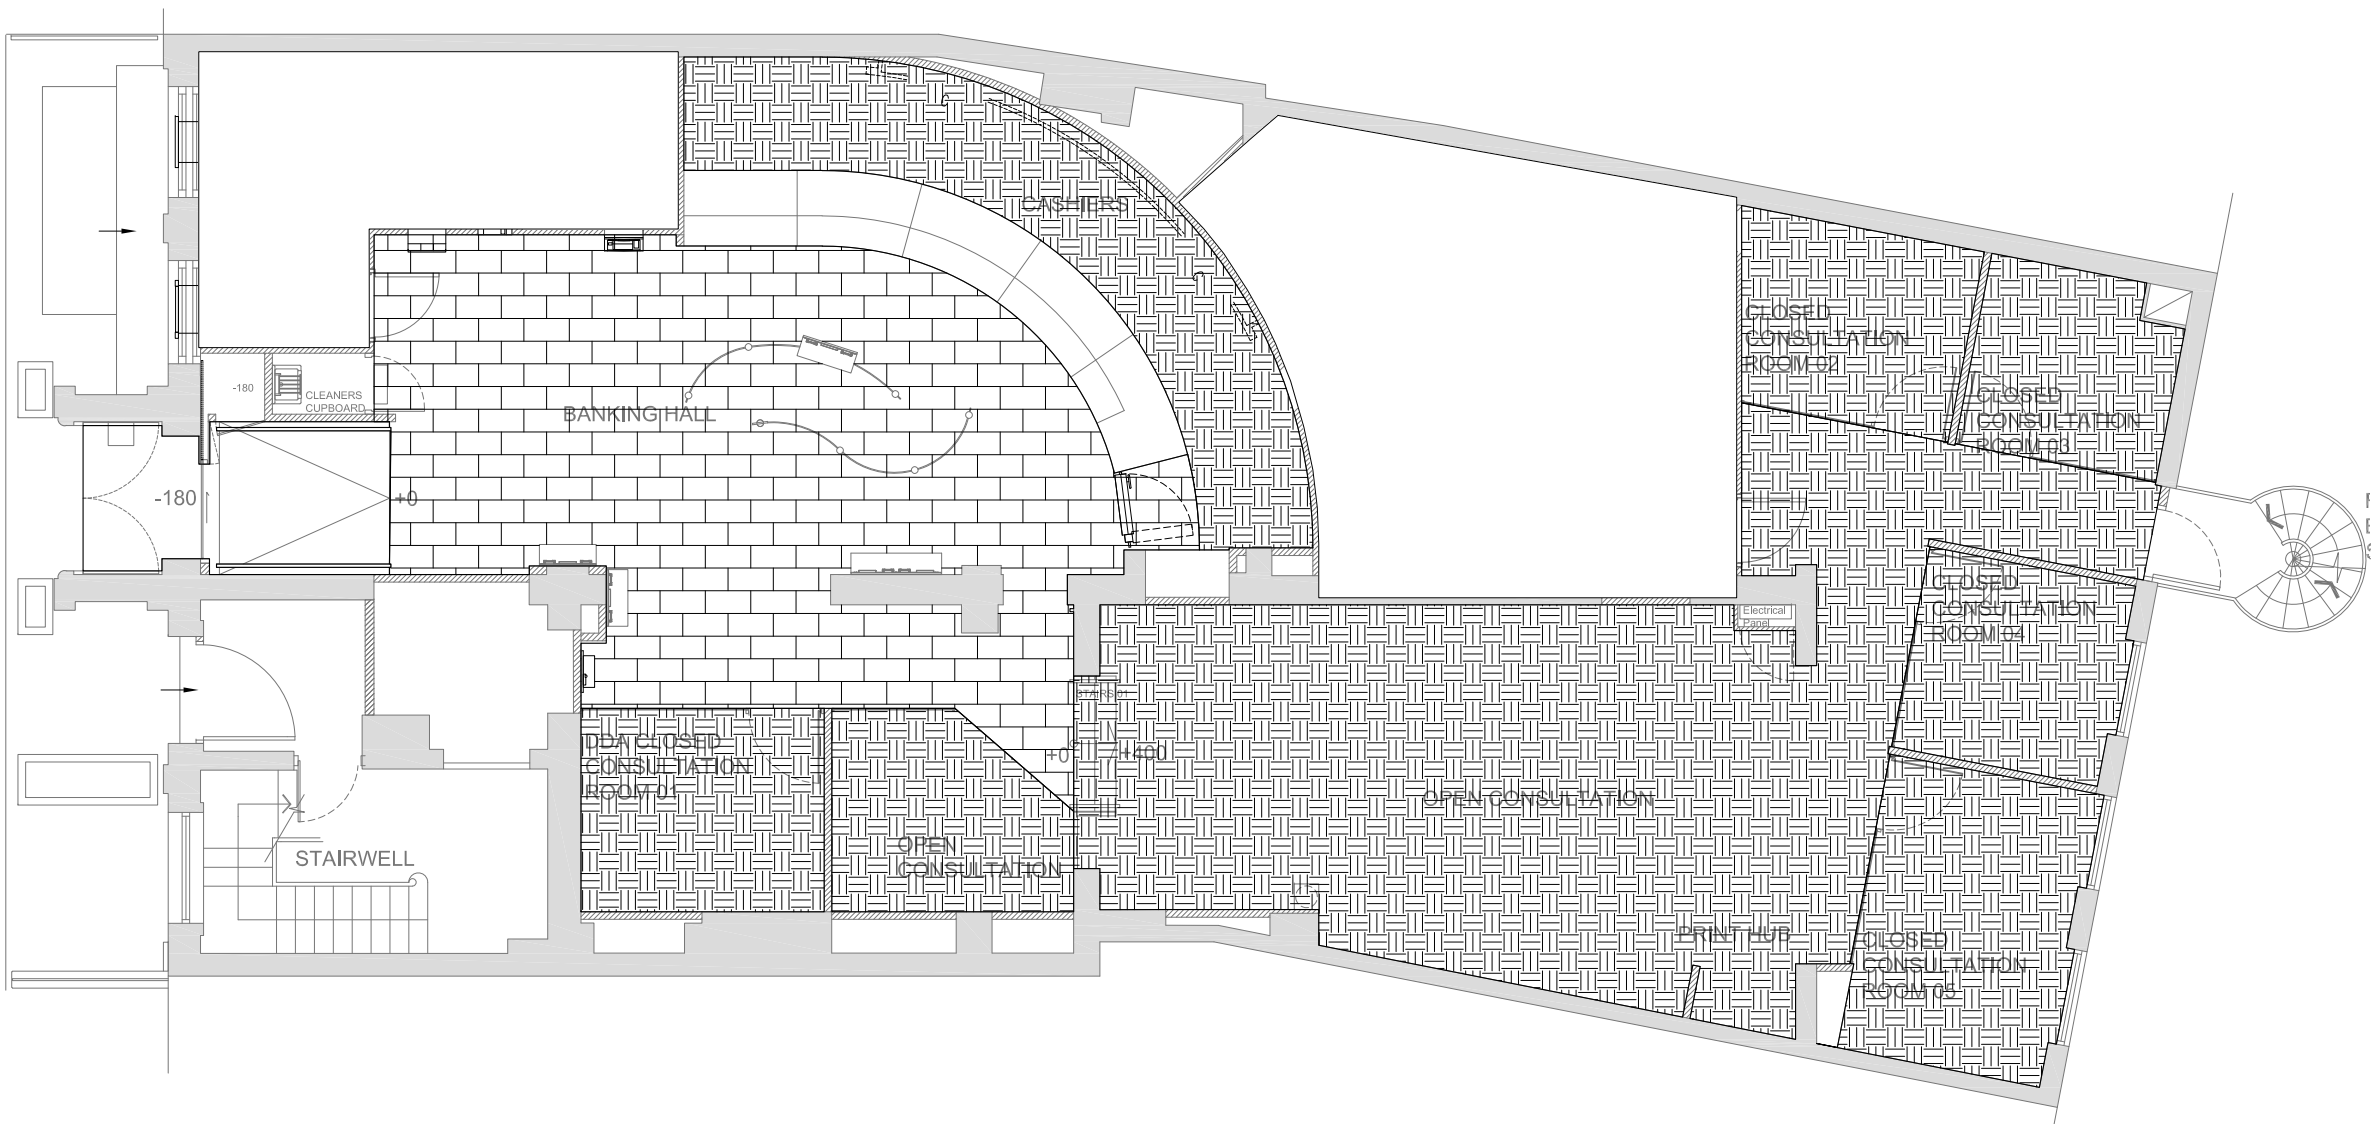

NOTE
This drawing has been prepared from historical information that cannot be guaranteed accurate. Responsibility is not accepted for errors made by others in scaling from this drawing. All construction information should be taken from figured dimensions only. All dimensions should be checked on site prior to the manufacture of any components. No services should pass through or over the Boxes & Parcels room. No sprinklers to be located in the Comms room.

- HATCHING**
- New Partition wall
 - New Partition wall
 - New Partition wall
 - Existing Partition wall
 - Structural wall
 - Area not in scope

DATE: REV DRAWN CHECKED NOTES



ISG
Boleyn House,
St Augustines
Business Park,
Whitstable
Kent CT5 2QJ

Project

HAMPSTEAD HIGH ST

28 HAMPSTEAD HIGH STREET,
HAMPSTEAD
LONDON NW3 1QB
PIM NO.



Drawing Title

GROUND FLOOR LAYOUT
EXISTING FLOOR FINISHES
CHRYSLIS OVERLAYS 2019

Branch Sort Code	Branch ID	Supplier Project No BY105615	
Scale 1:100@A3	Drawn PC	Checked -	Date 12/11/2019
Drg.No BY105615_192			Revision -
Architectural Practice: ISG Design Hub			