


Scale 1:5@A1

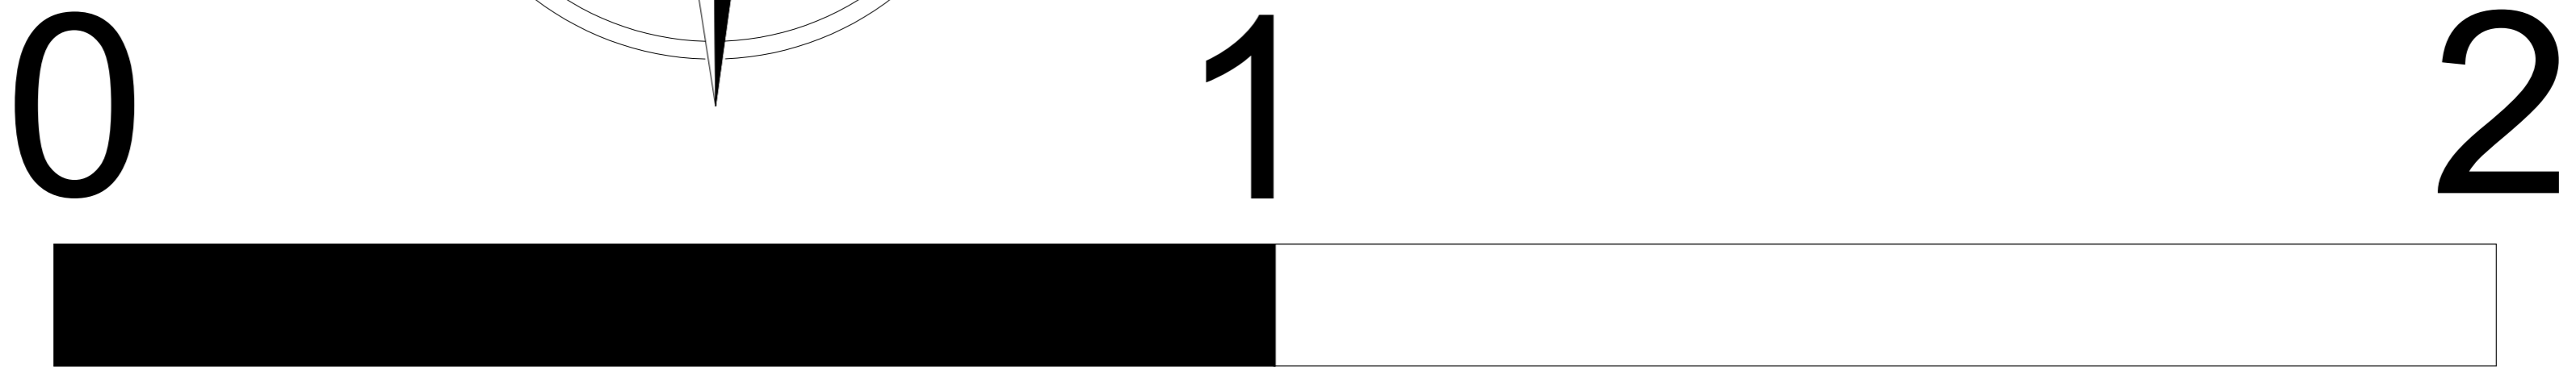

Cross section
scale 1:5 @ A1

Flat 2, 56 Delancey Street,
London NW1

