
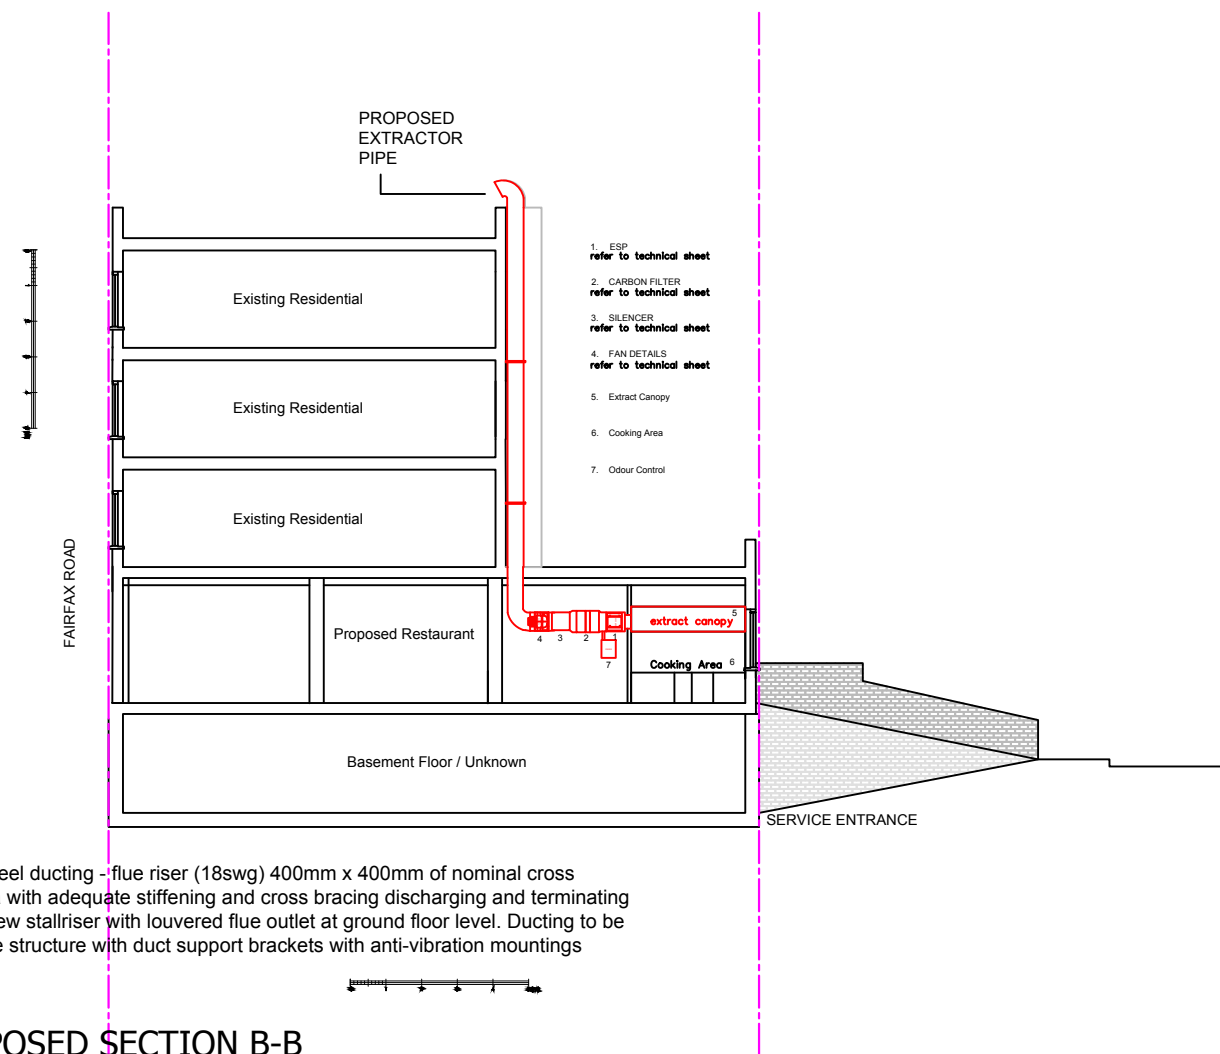


AMBIT OF LICENSED PREMISES

AMBIT OF LICENSED PREMISES

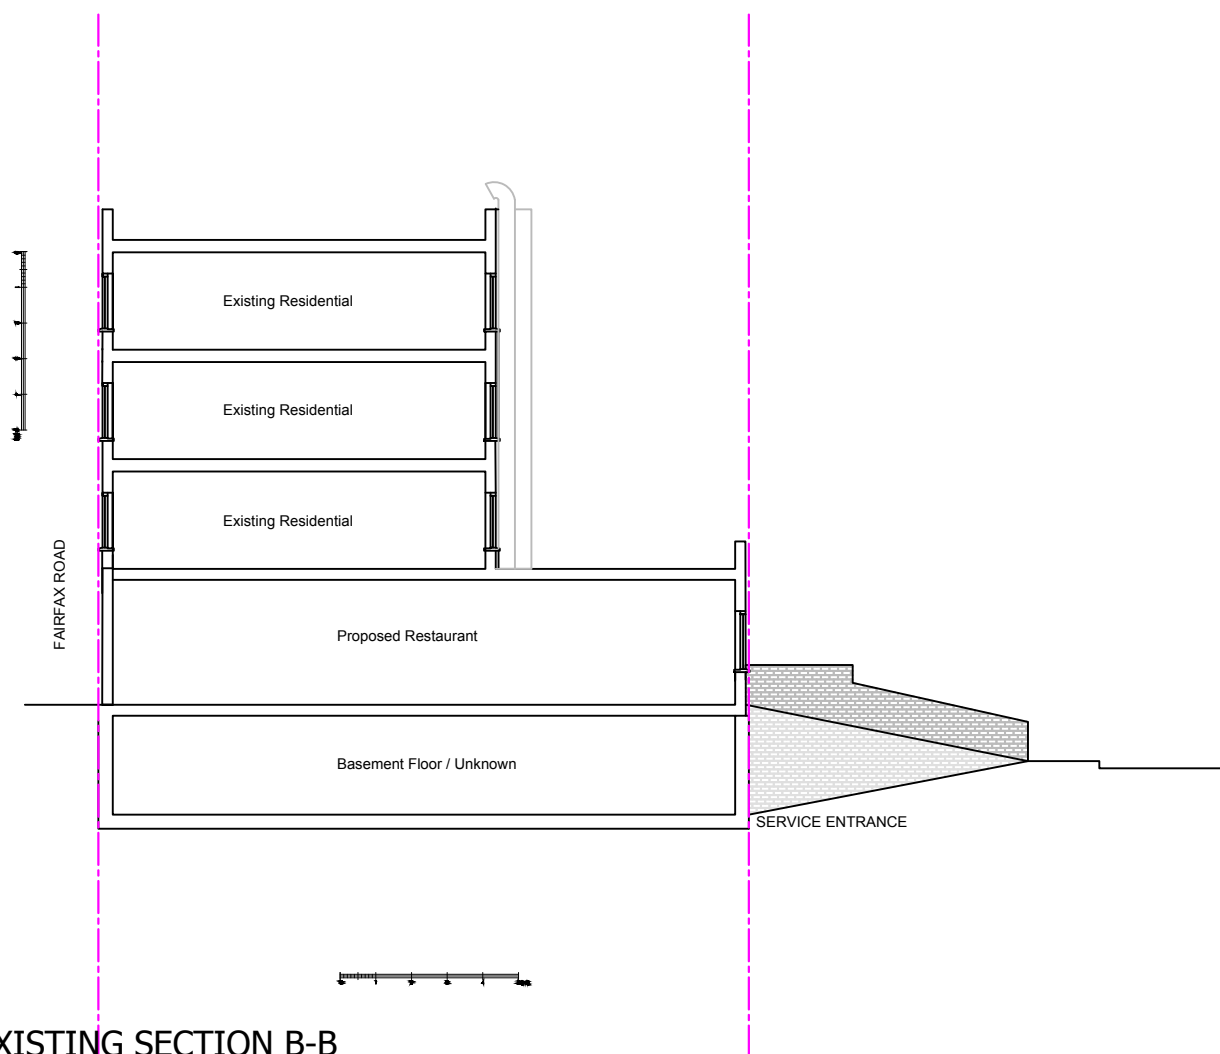

DUCTING
Galvanized steel ducting - flue riser (18swg) 400mm x 400mm of nominal cross sectional area with adequate stiffening and cross bracing discharging and terminating through the new stallriser with louvered flue outlet at ground floor level. Ducting to be secured to the structure with duct support brackets with anti-vibration mountings

05 EXISTING SECTION B-B
Scale: 1:200 @ A3

06 PROPOSED SECTION B-B
Scale: 1:200 @ A3

PARALLAX

Tottenham Green Enterprise Centre
Town Hall Approach Road
London | N15 4RX

Tel: 07848 1949 73

Email: hello@parallaxgroup.co.uk

All materials copyright to Parallax Design Ltd.
Not to be reproduced or circulated without prior consent.
Do not scale from the drawing.

| Drawing Status | Rev | Date | Description | Drawing Ref: | Scale | Date |
|------------------------------------|-----|-------|------------------------|--------------|-------------|-------------|
| Planning Consent | 001 | 13/04 | Planning Purposes - A3 | GF LAYOUT | 1: 200 @ A3 | 15/01/29 |
| Drawing Title | | | | Total Area | Section No. | Drawing No. |
| 93 Fairfax Rd London NW6 4DY | | | | 97sqm | | 93FFR004 |
| | | | | Drawn by | Checked by | |
| | | | | ABD | ABD | |