



AMBIT OF LICENSED PREMISES

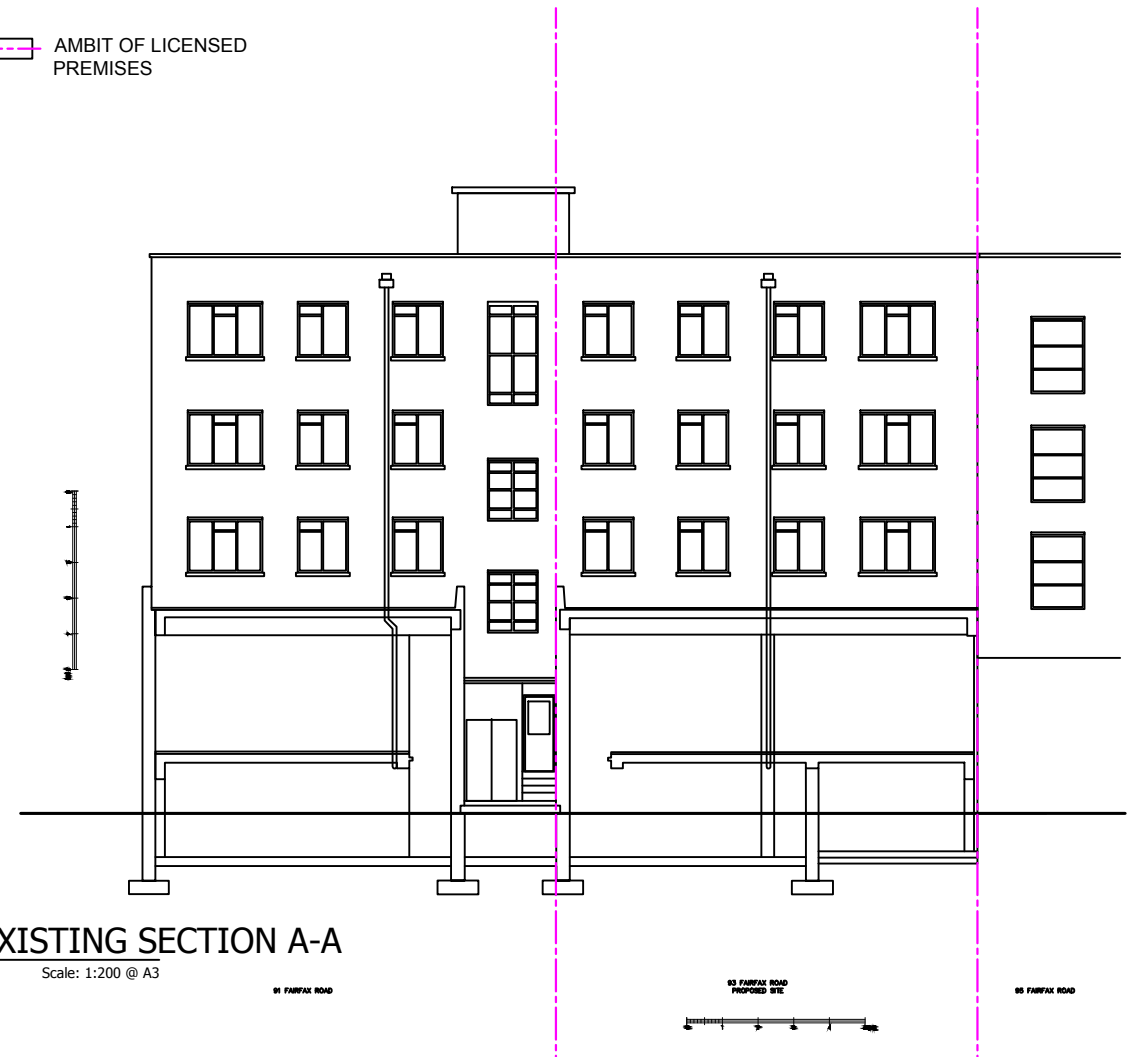

03 EXISTING SECTION A-A
Scale: 1:200 @ A3

AMBIT OF LICENSED PREMISES

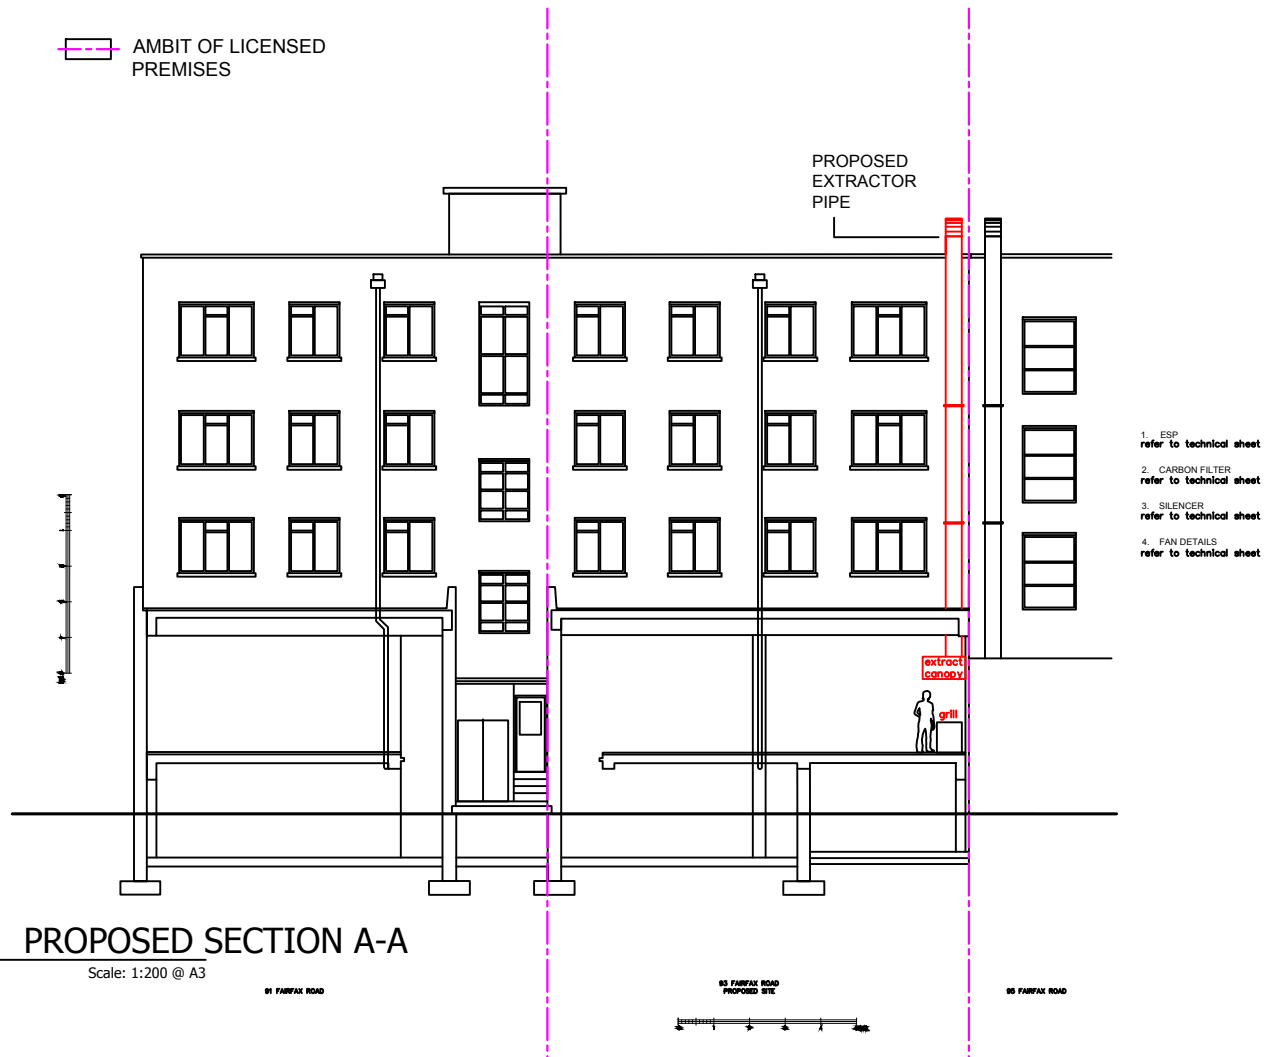

04 PROPOSED SECTION A-A
Scale: 1:200 @ A3

PARALLAX
Tottenham Green Enterprise Centre
Town Hall Approach Road
London | N15 4RX

Tel: 07848 1949 73
Email: hello@parallaxgroup.co.uk
All materials copyright to Parallax Design Ltd.
Not to be reproduced or circulated without prior consent.
Do not scale from the drawing.

Drawing Status	Rev	Date	Description	Drawing Ref:		Scale	Date
Planning Consent	001	13/04	Planning Purposes – A3	Section A–A		1: 200 @ A3	15/01/29
Drawing Title				Total Area		Section No.	Drawing No.
93 Fairfax Rd London NW6 4DY				97sqm			93FFR003
				Drawn by	Checked by		
				ABD	ABD		