



PROPOSED SECTION A-A

DISCLAIMER

THIS DRAWING IS THE COPYRIGHT OF RIGBY & RIGBY. DO NOT SCALE. ALL DIMENSIONS TO BE CHECKED ON SITE. PLEASE REFER TO WWW.RIGBYANDRIGBY.COM/LEGAL FOR ALL TERMS & CONDITIONS.

REVISIONS


A 17.01.19 Updated with revised scheme

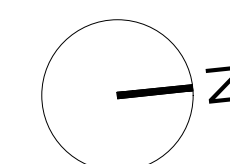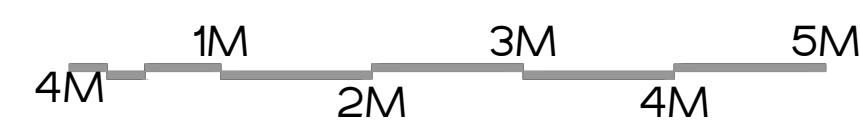


7 ST JOHNS WOOD PARK
CAMDEN
PROPOSED SECTION
A-A
187_370 REV A
1:50 @ A1, 1:100 @ A3
PRELIMINARY

RIGBY & RIGBY

+44 (0)20 3418 0446
RIGBYANDRIGBY.COM

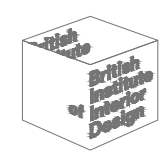

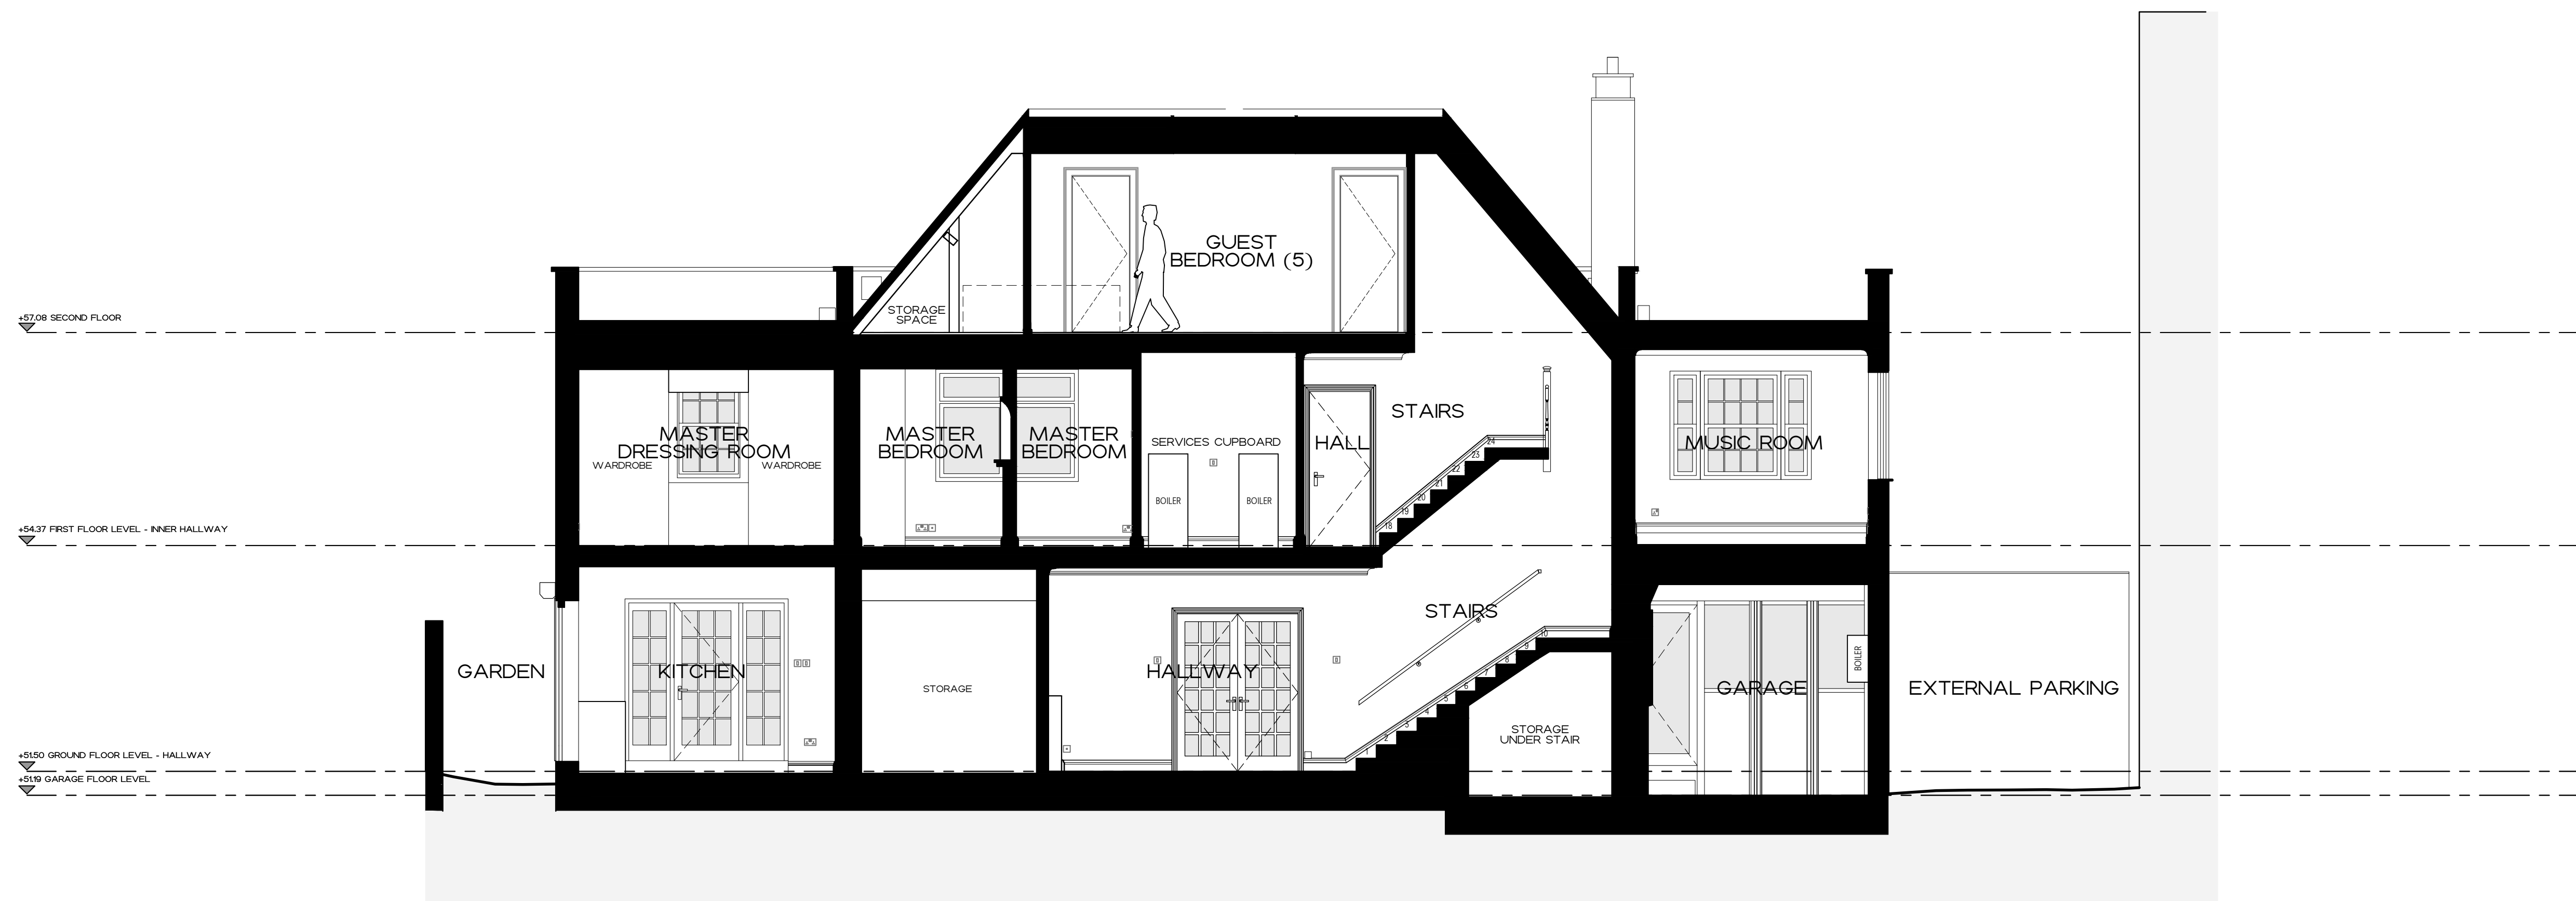



PROPOSED SECTION B-B

DISCLAIMER

THIS DRAWING IS THE COPYRIGHT OF RIGBY & RIGBY. DO NOT SCALE, ALL DIMENSIONS TO BE CHECKED ON SITE. PLEASE REFER TO WWW.RIGBYANDRIGBY.COM/LEGAL FOR ALL TERMS & CONDITIONS.

REVISIONS


A 17.01.19 Updated with revised scheme

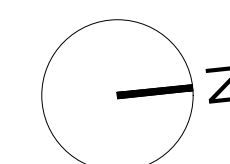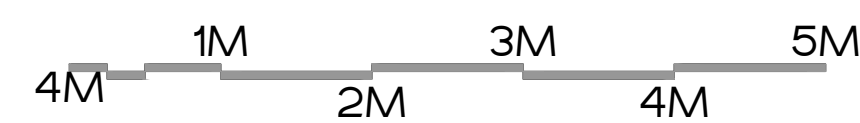

7 ST JOHNS WOOD PARK
CAMDEN
PROPOSED SECTION B-B
187_371 REV A
1:50 @ A1, 1:100 @ A3
PRELIMINARY

RIGBY & RIGBY

+44 (0)20 3418 0446
RIGBYANDRIGBY.COM

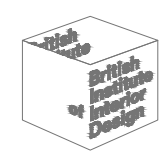




PROPOSED SECTION C-C

DISCLAIMER

THIS DRAWING IS THE COPYRIGHT OF RIGBY & RIGBY. DO NOT SCALE, ALL DIMENSIONS TO BE CHECKED ON SITE. PLEASE REFER TO WWW.RIGBYANDRIGBY.COM/LEGAL FOR ALL TERMS & CONDITIONS.

REVISIONS

A 17.01.19 Updated with revised scheme

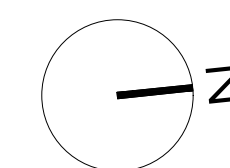


7 ST JOHNS WOOD PARK
 CAMDEN
 PROPOSED SECTION C-C
 187_372 REV A
 1:50 @ A1, 1:100 @ A3
 PRELIMINARY

RIGBY & RIGBY

+44 (0)20 3418 0446
 RIGBYANDRIGBY.COM



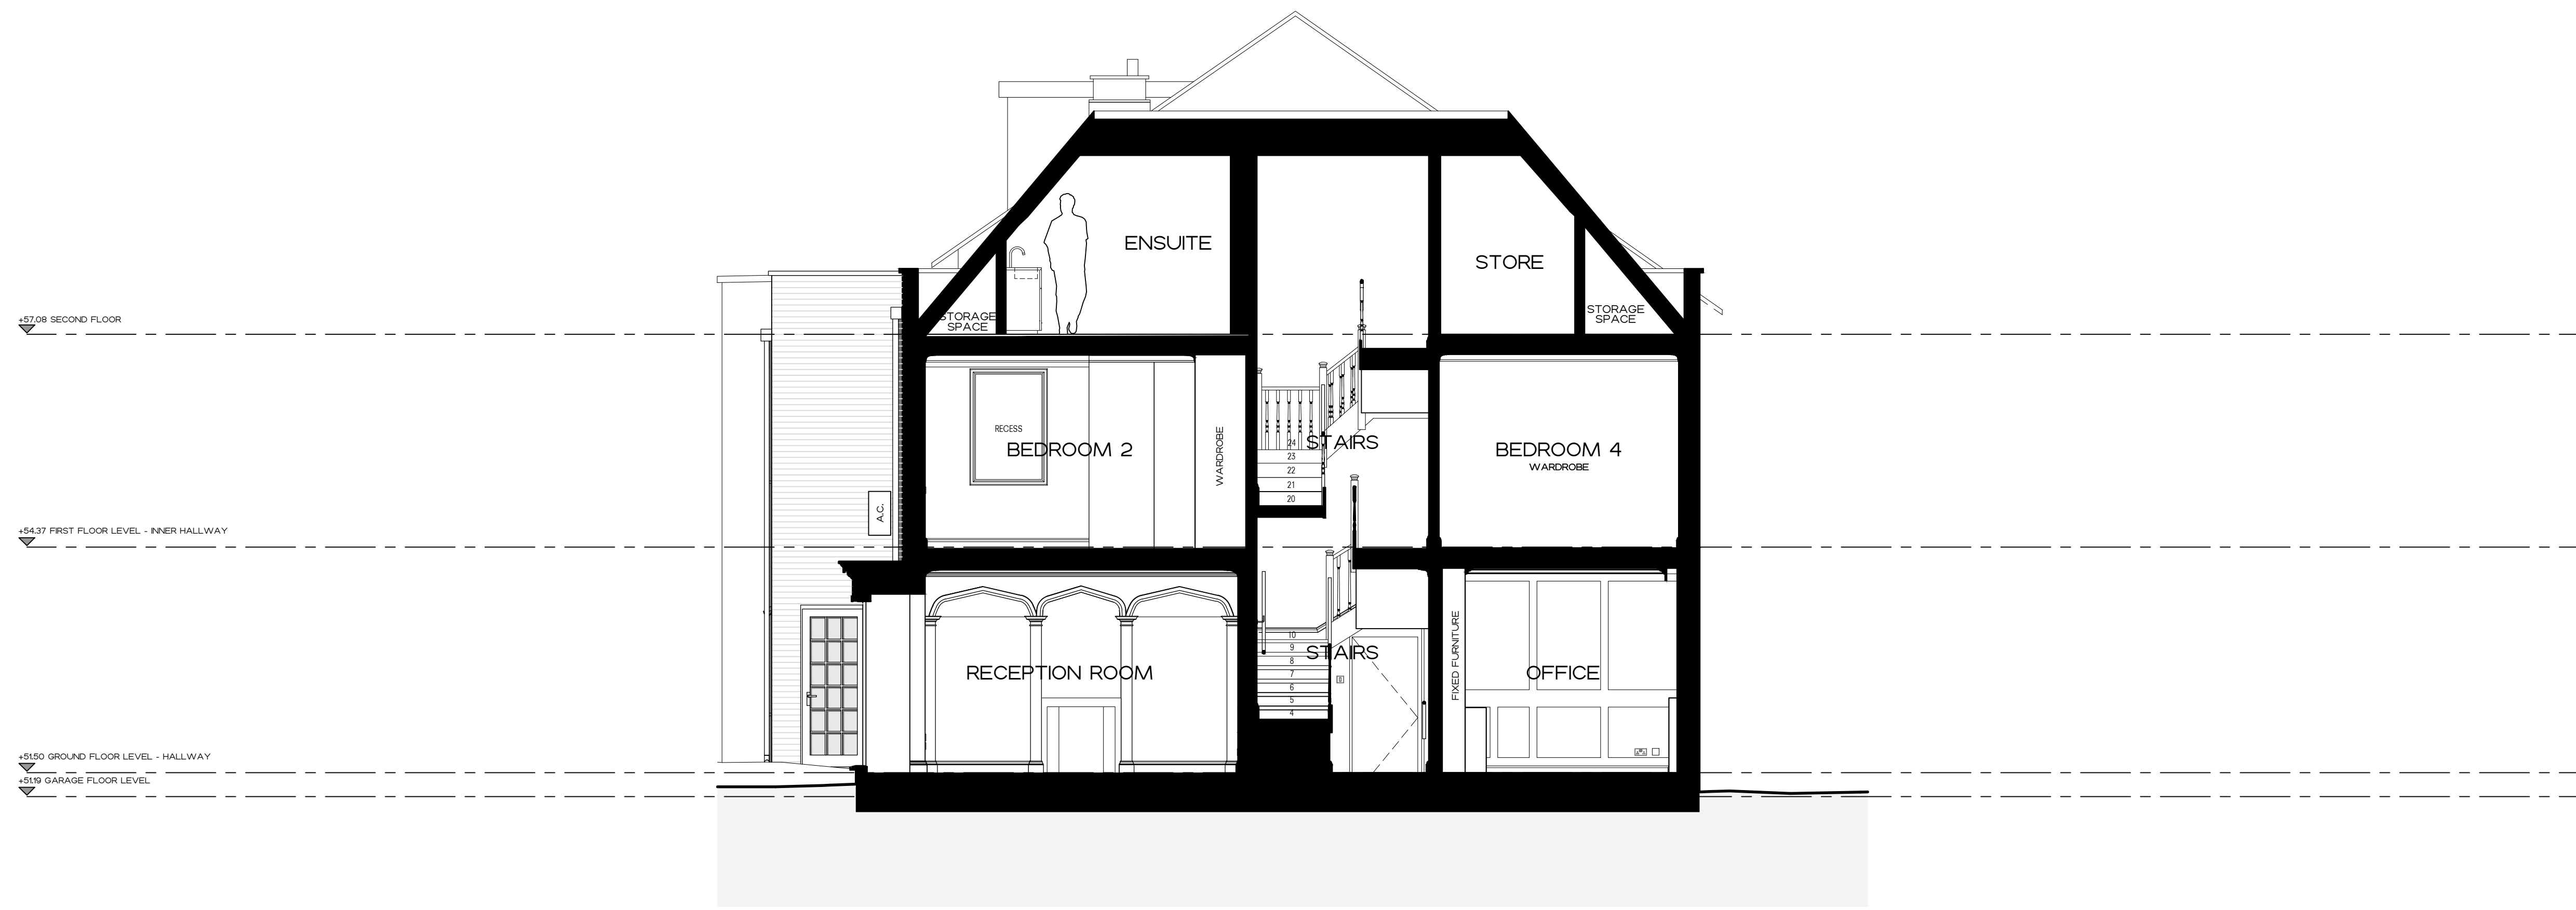



PROPOSED SECTION D-D

DISCLAIMER

THIS DRAWING IS THE COPYRIGHT OF RIGBY & RIGBY. DO NOT SCALE, ALL DIMENSIONS TO BE CHECKED ON SITE. PLEASE REFER TO WWW.RIGBYANDRIGBY.COM/LEGAL FOR ALL TERMS & CONDITIONS.

REVISIONS

A 17.01.19 Updated with revised scheme

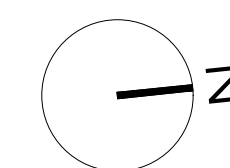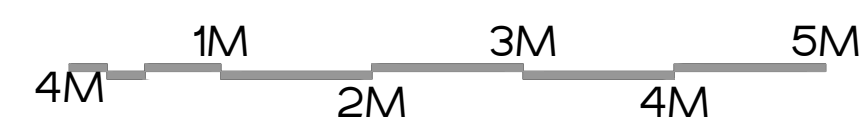

7 ST JOHNS WOOD PARK
 CAMDEN
 PROPOSED SECTION
 D-D
 187_373 REV A
 1:50 @ A1, 1:100 @ A3
 PRELIMINARY

RIGBY & RIGBY

+44 (0)20 3418 0446
 RIGBYANDRIGBY.COM

