


21550 (R)




BARTER STREET ELEVATION



BLOOMSBURY COURT ELEVATION

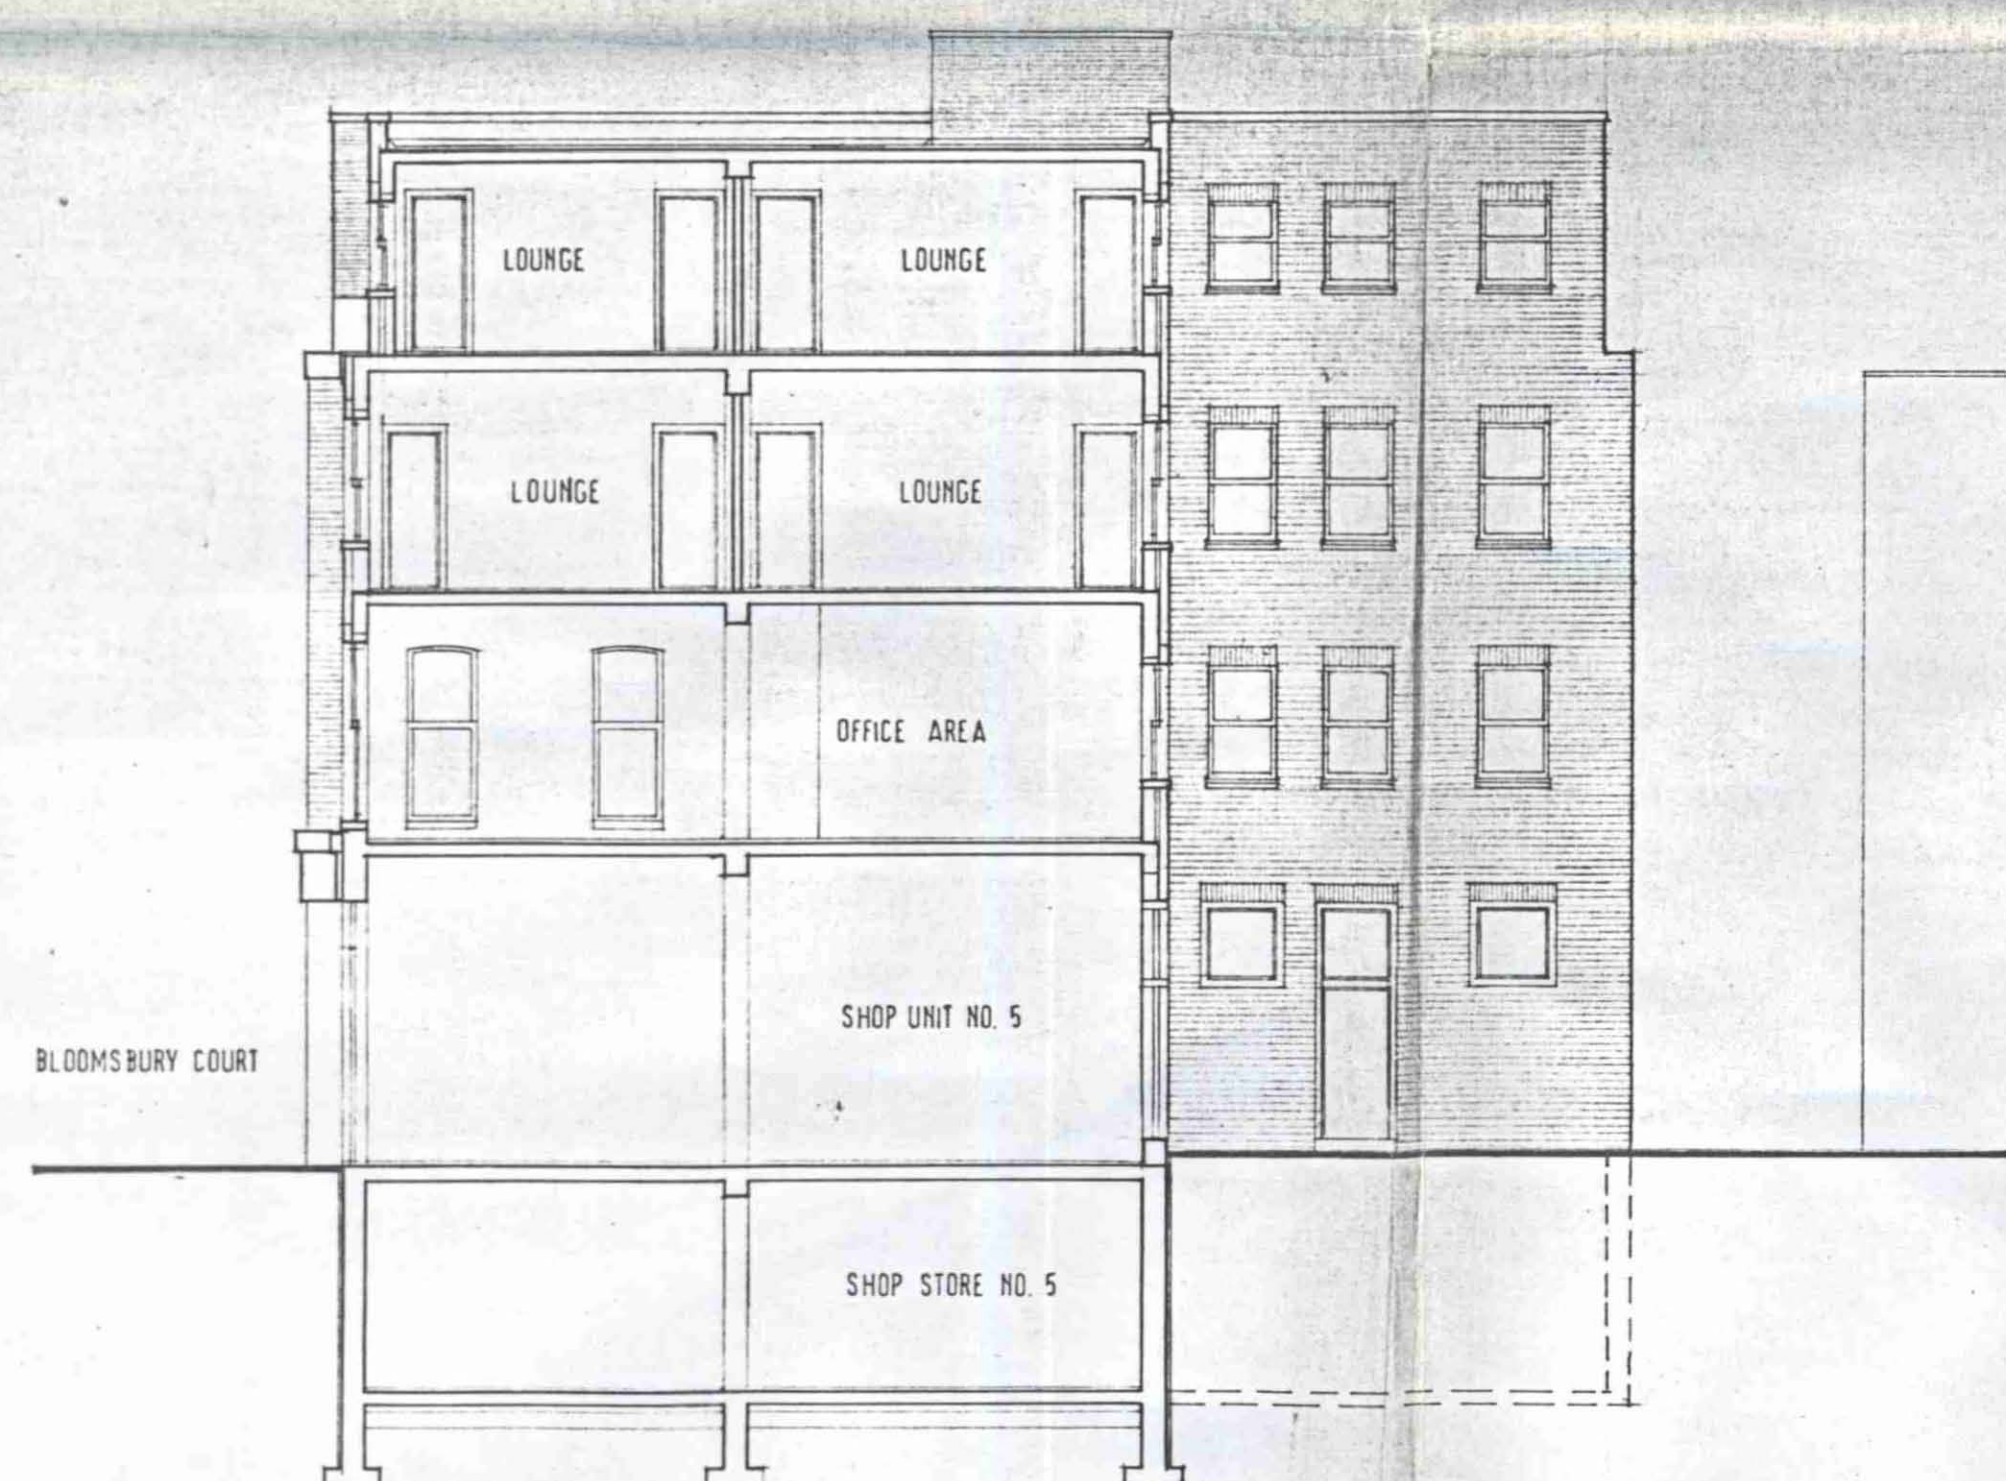

SECTION 2-2

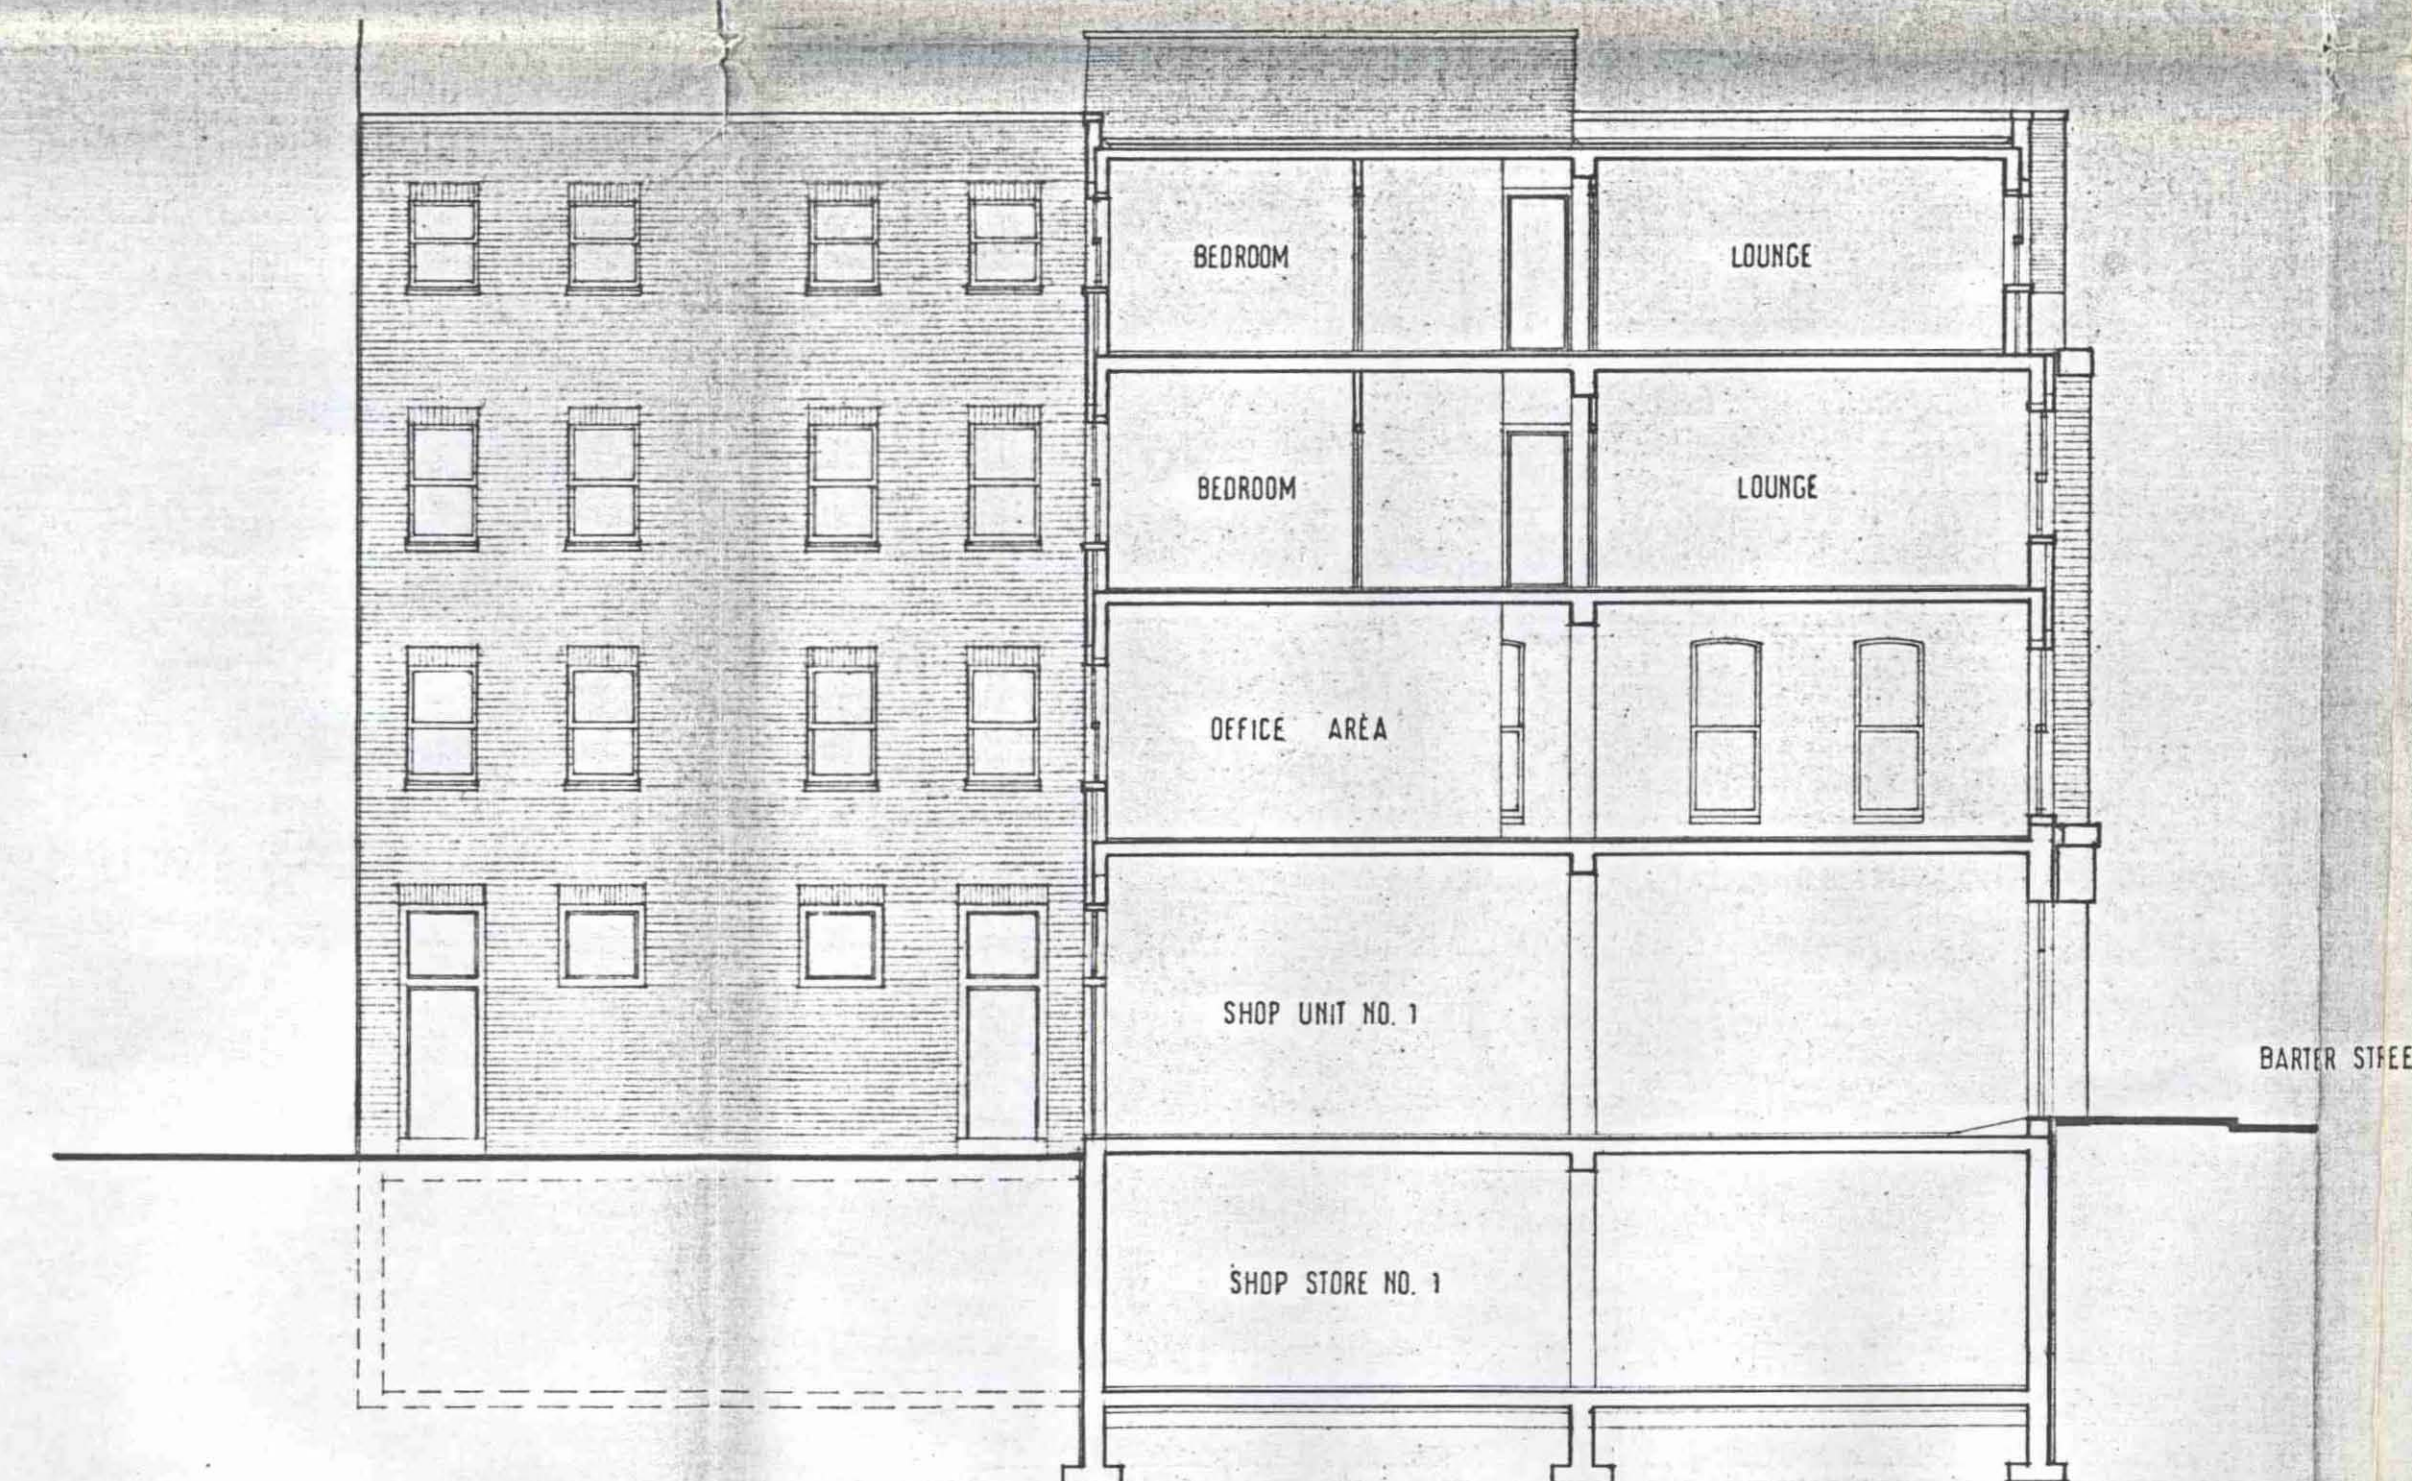

SECTION 1-1

LONDON BOROUGH OF CAMDEN
TOWN AND COUNTRY PLANNING ACTS
18 MAR 1976
PLANS ~~NOT APPROVED~~
ON BEHALF OF THE COUNCIL

CTP/N4/23/9/21550
33655 (R1)

LONDON BOROUGH OF CAMDEN
TOWN AND COUNTRY PLANNING ACTS
30 JUN 1982
PLANS ~~NOT APPROVED~~
ON BEHALF OF THE COUNCIL

LONDON BOROUGH OF CAMDEN
TOWN AND COUNTRY PLANNING ACTS
6 APR 1982
PLANS ~~NOT APPROVED~~
ON BEHALF OF THE COUNCIL

contract title NOS. 1,2 & 3 BLOOMSBURY COURT and NO.14 BARTER STREET, LONDON W C 1		drawing title ELEVATION and SECTIONS		scale 1:100
P Bennett & Son Chartered Architects 262 High Holborn WC1V 7DU Telephone 01 405 9277		contract 4345	drawing number 4	date 26-1-76 drawn K.C.F.U.
				revision