

PROPOSED
SECTION A-A

DISCLAIMER

THIS DRAWING IS THE COPYRIGHT OF RIGBY & RIGBY. DO NOT SCALE, ALL DIMENSIONS TO BE CHECKED ON SITE. PLEASE REFER TO WWW.RIGBYANDRIGBY.COM/LEGAL FOR ALL TERMS & CONDITIONS.

REVISIONS




A 17.01.20 Updated with revised scheme


7 ST JOHNS WOOD PARK

CAMDEN
PROPOSED SECTION
A-A
187_360 REV A
1:50 @ A1, 1:100 @A3
PRELIMINARY

RIGBY & RIGBY

+44 (0)20 3418 0446
RIGBYANDRIGBY.COM

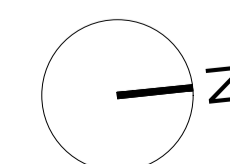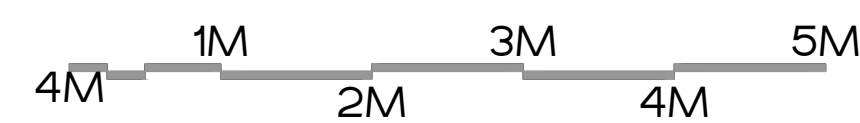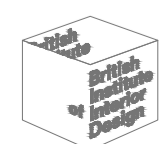

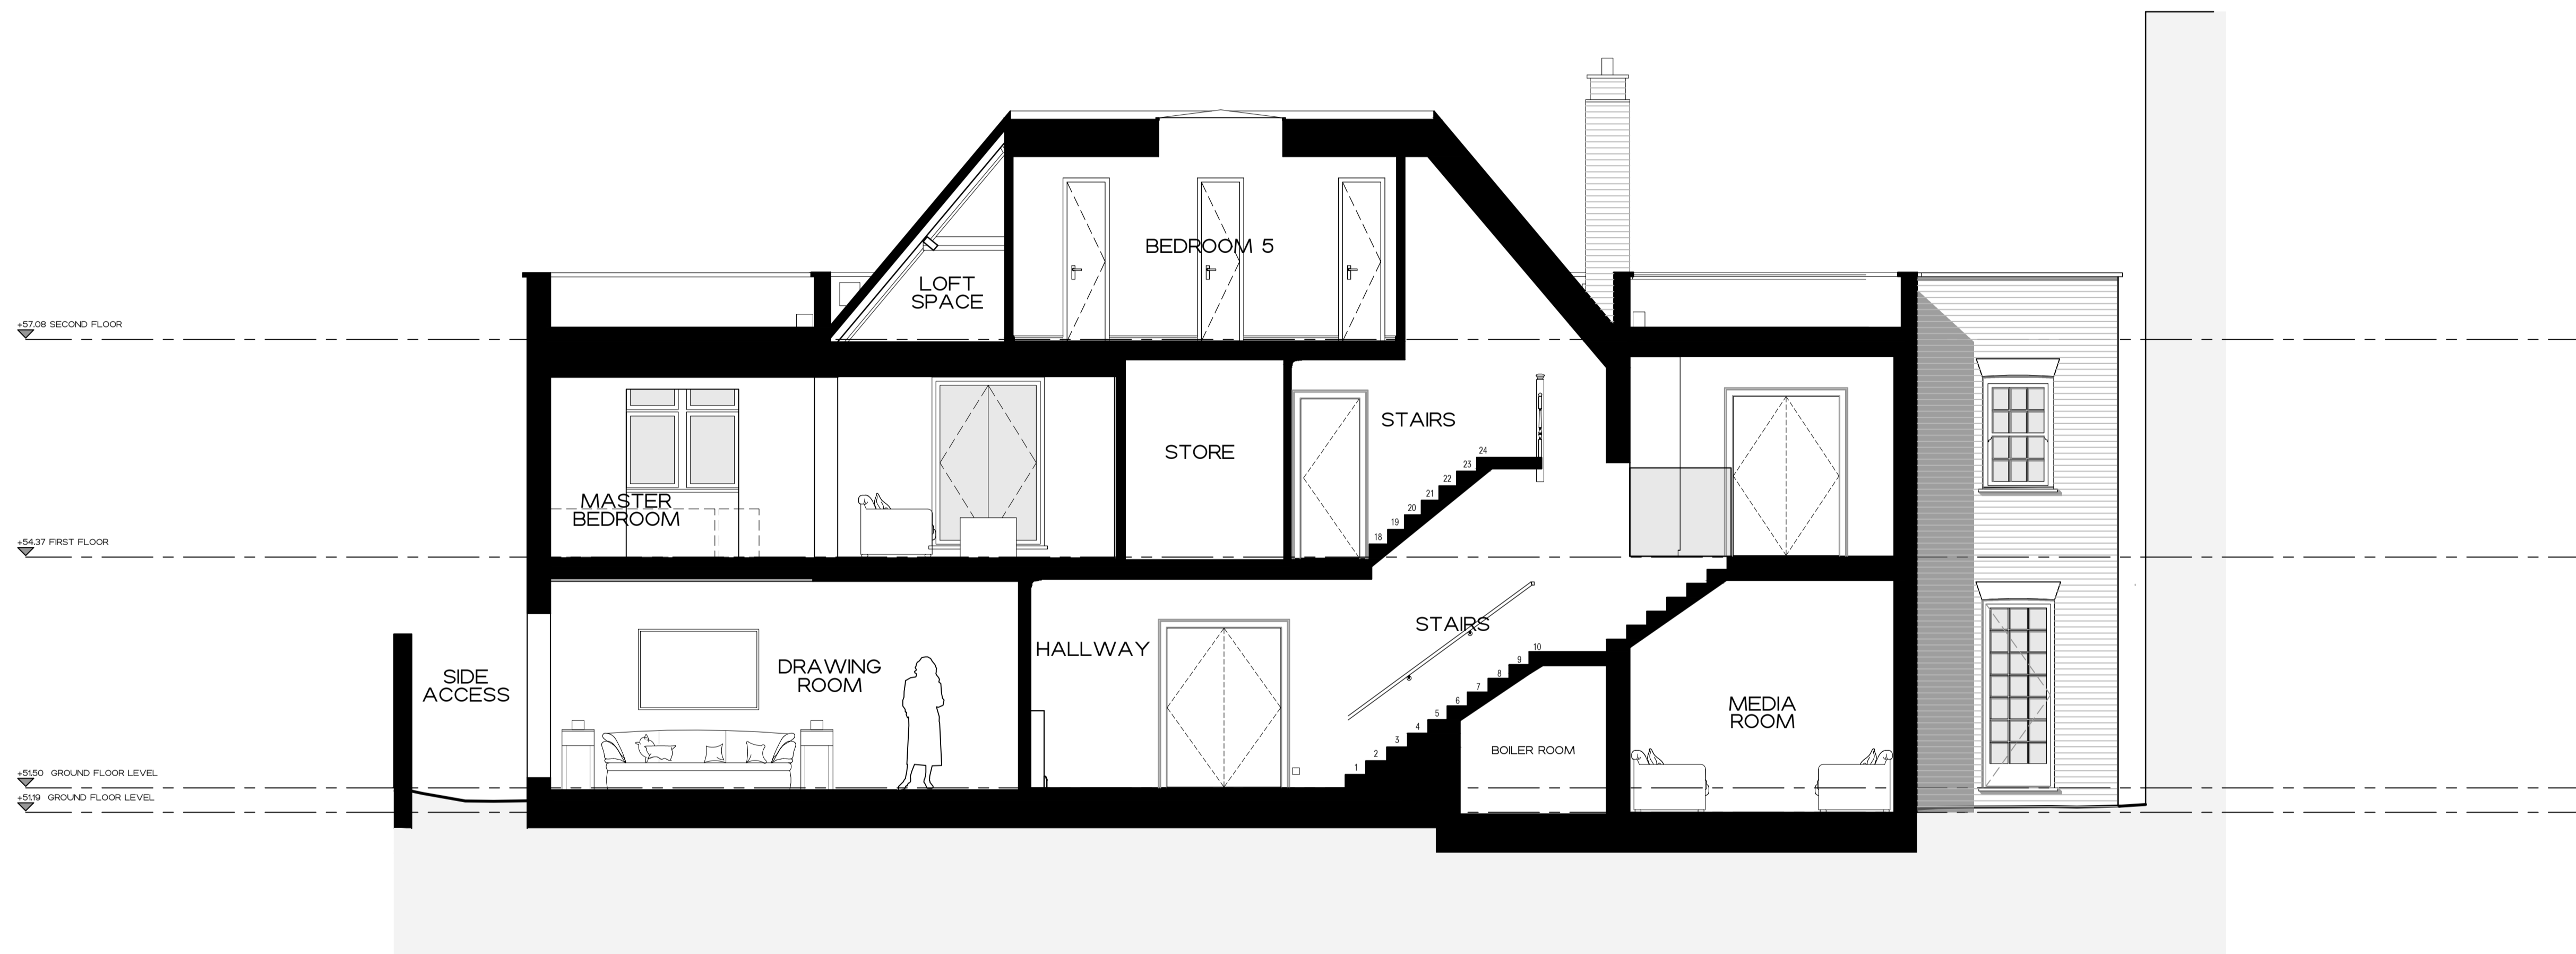



PROPOSED SECTION B-B

DISCLAIMER

THIS DRAWING IS THE COPYRIGHT OF RIGBY & RIGBY. DO NOT SCALE, ALL DIMENSIONS TO BE CHECKED ON SITE. PLEASE REFER TO WWW.RIGBYANDRIGBY.COM/LEGAL FOR ALL TERMS & CONDITIONS.

REVISIONS


A 17.01.20 Updated with revised scheme

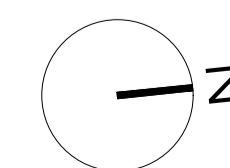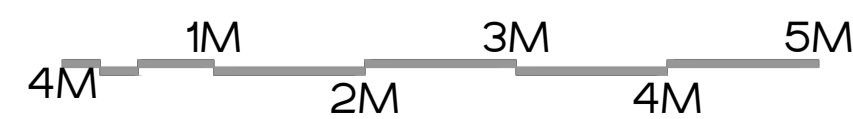

7 ST JOHNS WOOD PARK
CAMDEN
PROPOSED SECTION B-B
187_361 REV A
1:50 @ A1, 1:100 @A3
PRELIMINARY

RIGBY & RIGBY

+44 (0)20 3418 0446
RIGBYANDRIGBY.COM

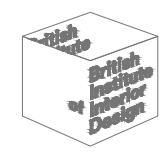





PROPOSED SECTION C-C

DISCLAIMER

THIS DRAWING IS THE COPYRIGHT OF RIGBY & RIGBY. DO NOT SCALE. ALL DIMENSIONS TO BE CHECKED ON SITE. PLEASE REFER TO WWW.RIGBYANDRIGBY.COM/LEGAL FOR ALL TERMS & CONDITIONS.

REVISIONS

A 17.01.20 Updated with revised scheme

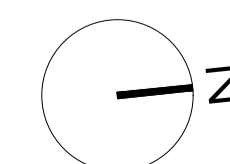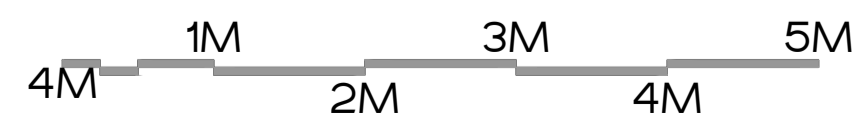


7 ST JOHNS WOOD PARK
CAMDEN
PROPOSED SECTION C-C
187_362 REV A
1:50 @ A1, 1:100 @A3
PRELIMINARY

RIGBY & RIGBY

+44 (0)20 3418 0446
RIGBYANDRIGBY.COM



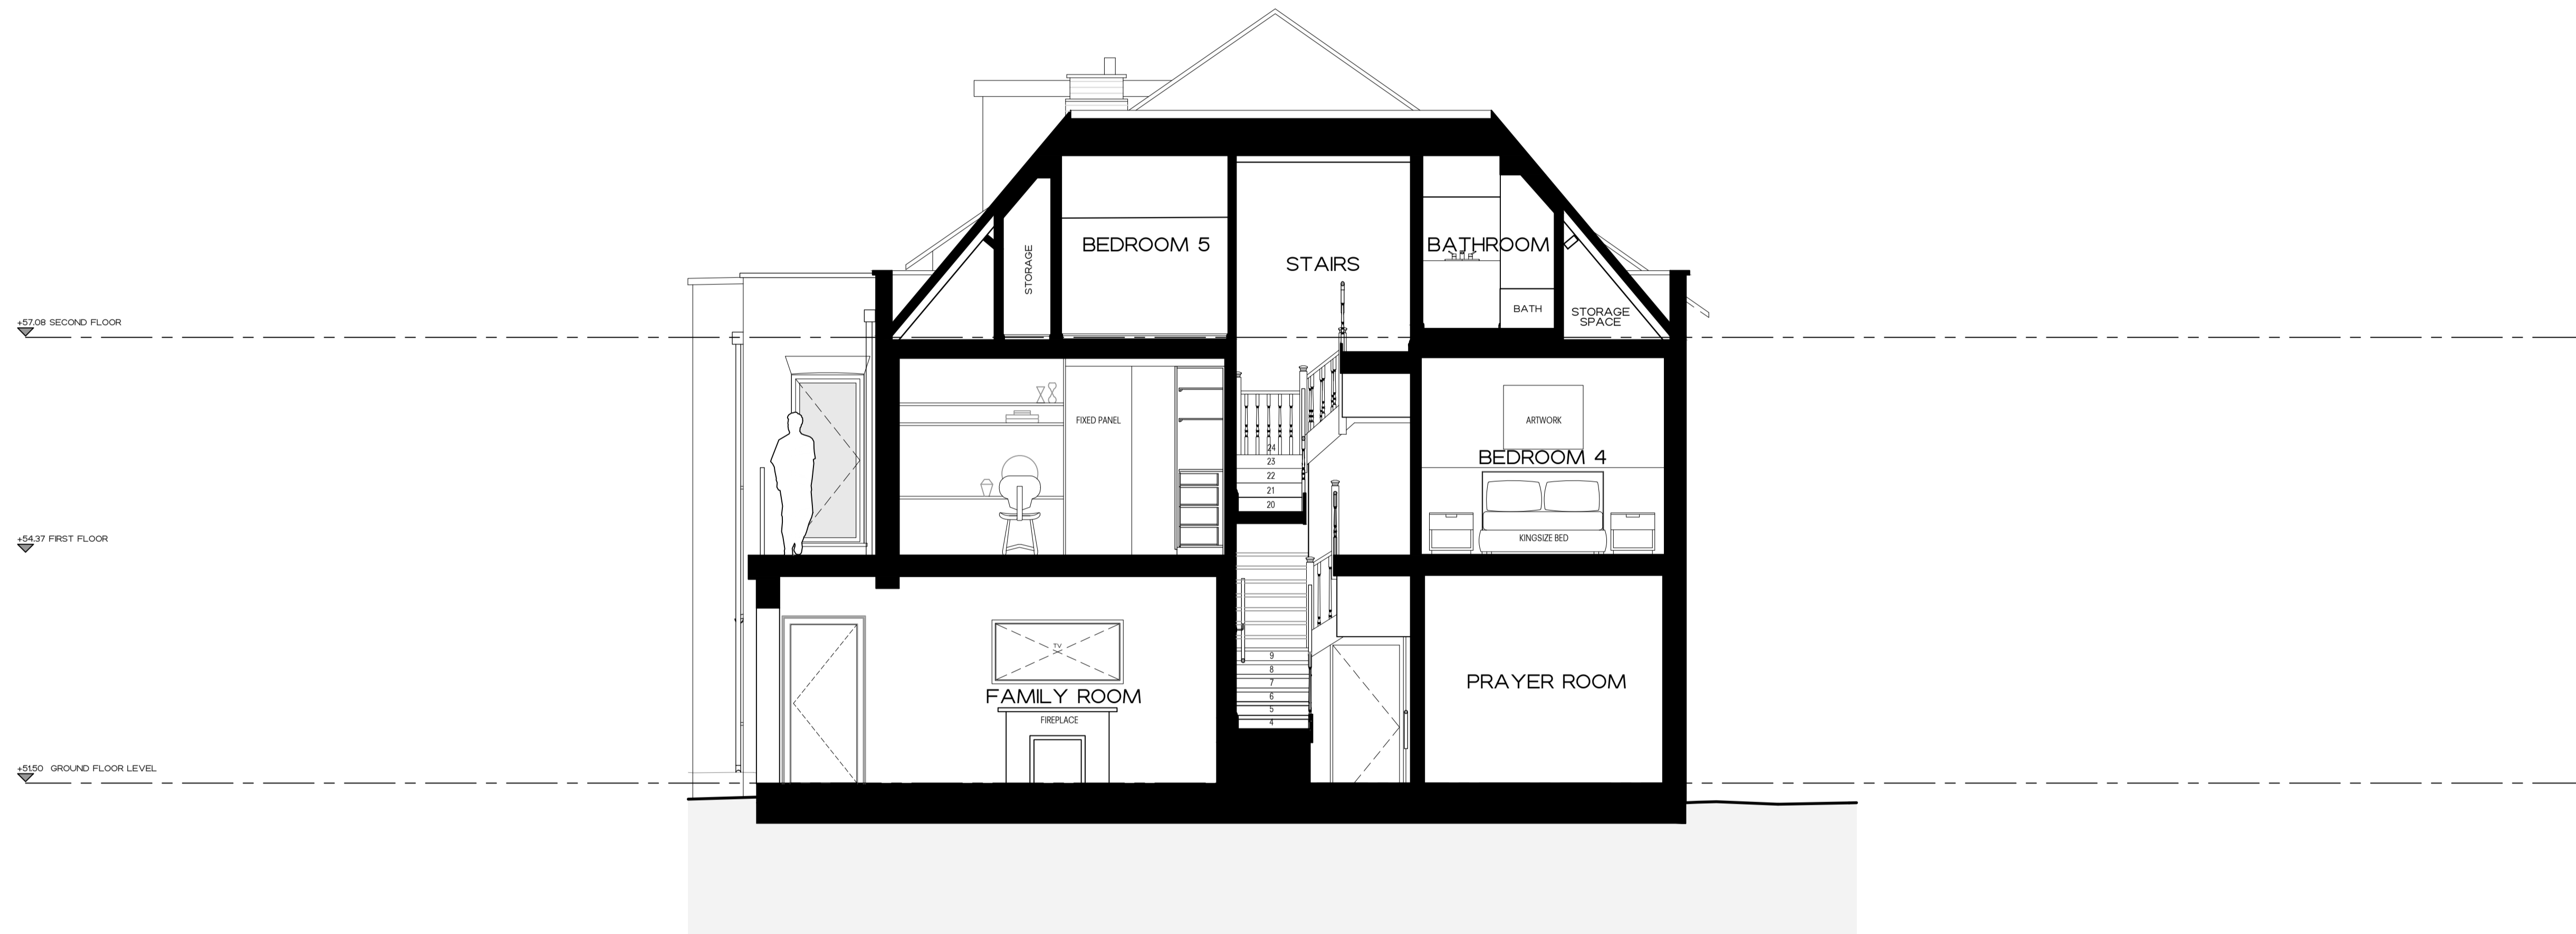



PROPOSED
SECTION D-D

DISCLAIMER

THIS DRAWING IS THE COPYRIGHT OF RIGBY & RIGBY. DO NOT SCALE, ALL DIMENSIONS TO BE CHECKED ON SITE. PLEASE REFER TO WWW.RIGBYANDRIGBY.COM/LEGAL FOR ALL TERMS & CONDITIONS.

REVISIONS

A 17.01.20 Updated with revised scheme

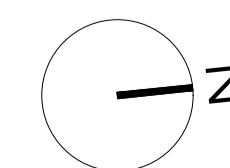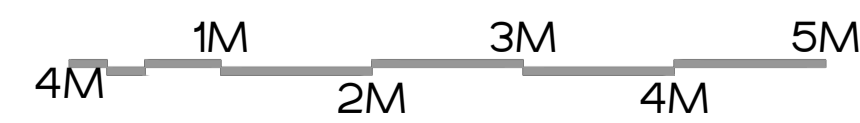

7 ST JOHNS WOOD PARK
CAMDEN
PROPOSED SECTION
D-D
187_363 REV A
1:50 @ A1, 1:100 @A3
PRELIMINARY

RIGBY & RIGBY

+44 (0)20 3418 0446
RIGBYANDRIGBY.COM

