
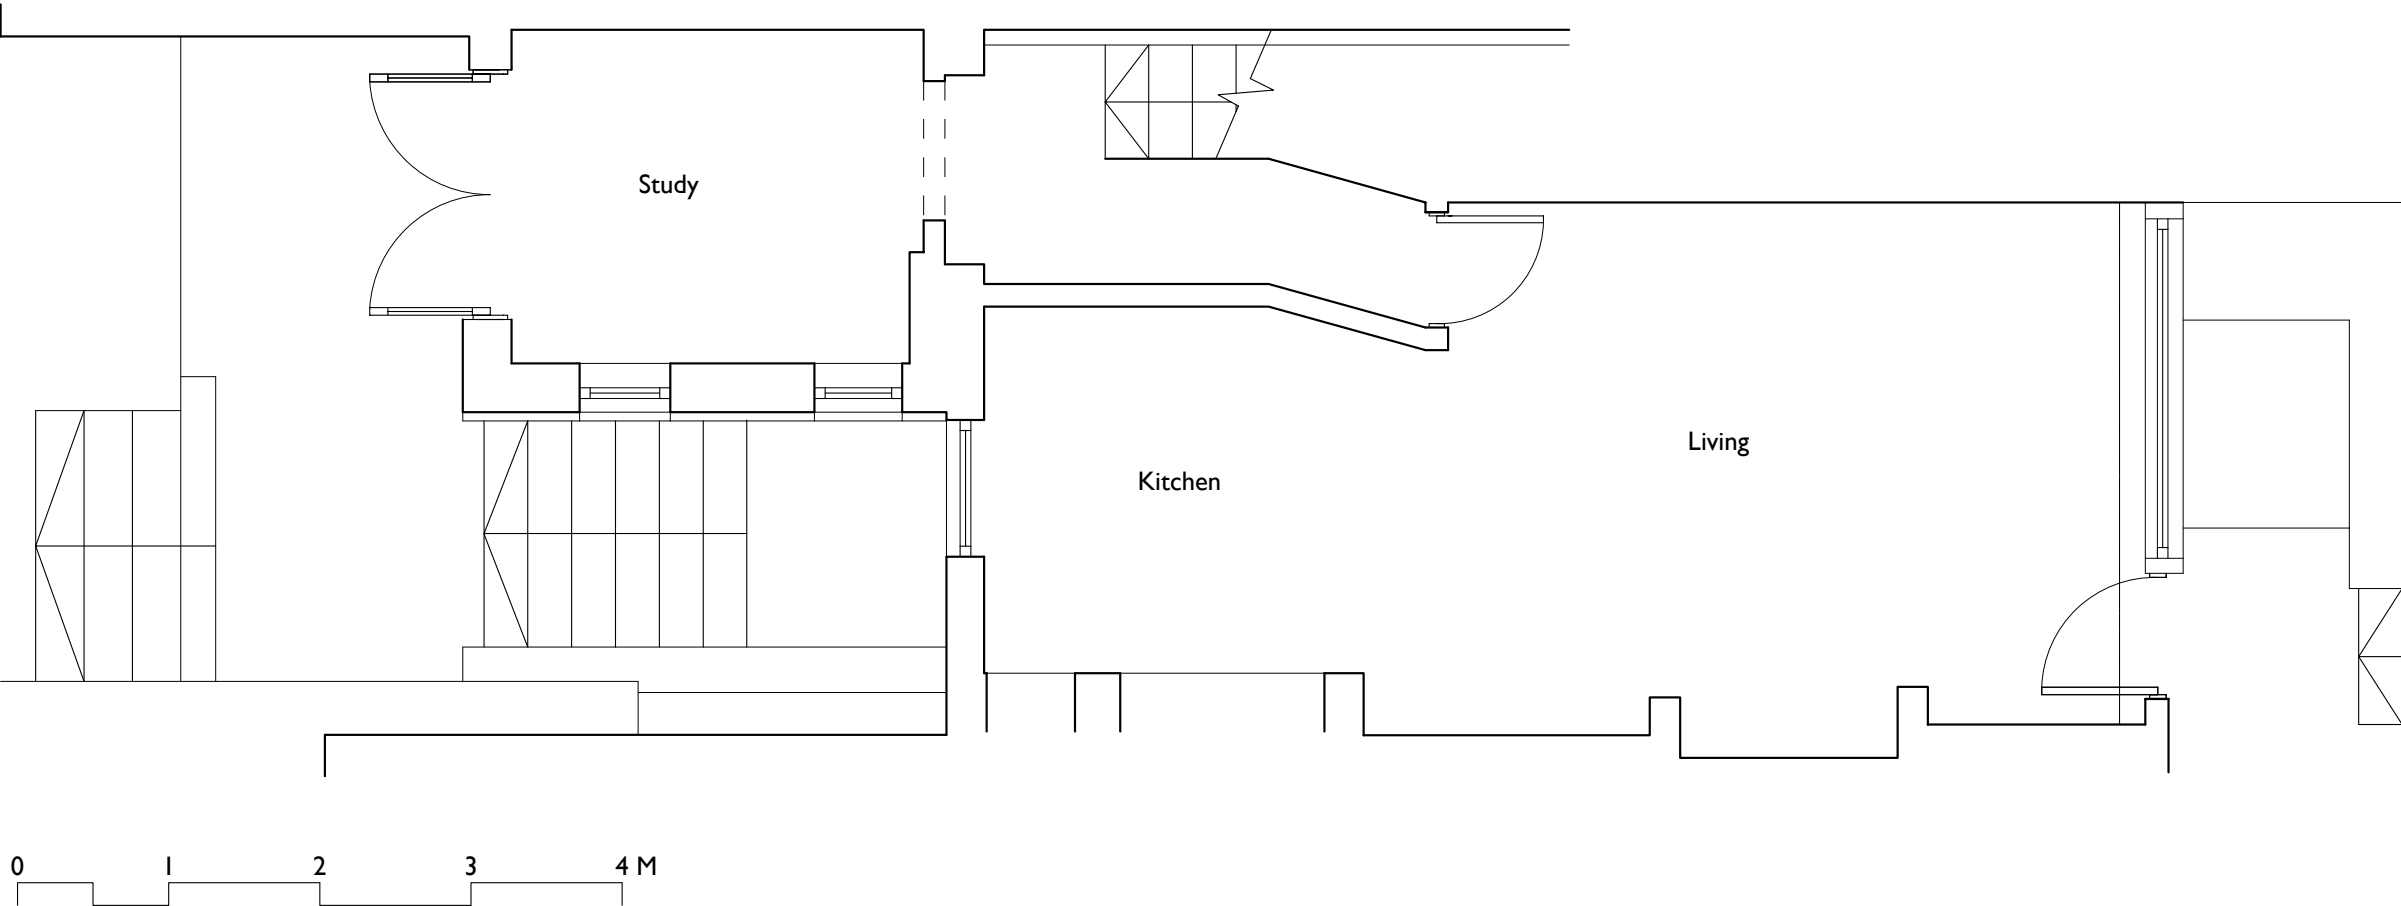


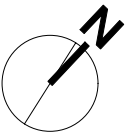

Do not scale this drawing. All dimensions are in millimetres.

Contractors are to check all dimensions prior to commencement on site and notify the architect of any errors, omissions, or discrepancies.

Godsmark Architecture Ltd retain copyright of this drawing. it may not be copied, altered or reproduced in any way without their written authority. © Godsmark Architecture Ltd

G O D S M A R K Architecture Ltd
K E N T L O N D O N
91a Front Road, Woodchurch
Kent TN26 3SF
Tel: 01233 861 114
www.godsmarkarchitecture.com
Tel: 020 7739 0399
Email: mail@godsmarkarchitecture.com



Project name:
271 Royal College Street NW1

Drawing name: Ground Floor as Existing		
Date: June 2016	Job no: 673RC	Drawing no: PA01
Scale: 1:50 @ A3	Revision: -	Drawn by: ---

GODSMARK Architecture