
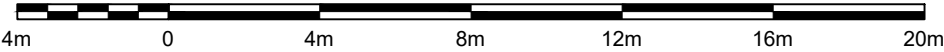
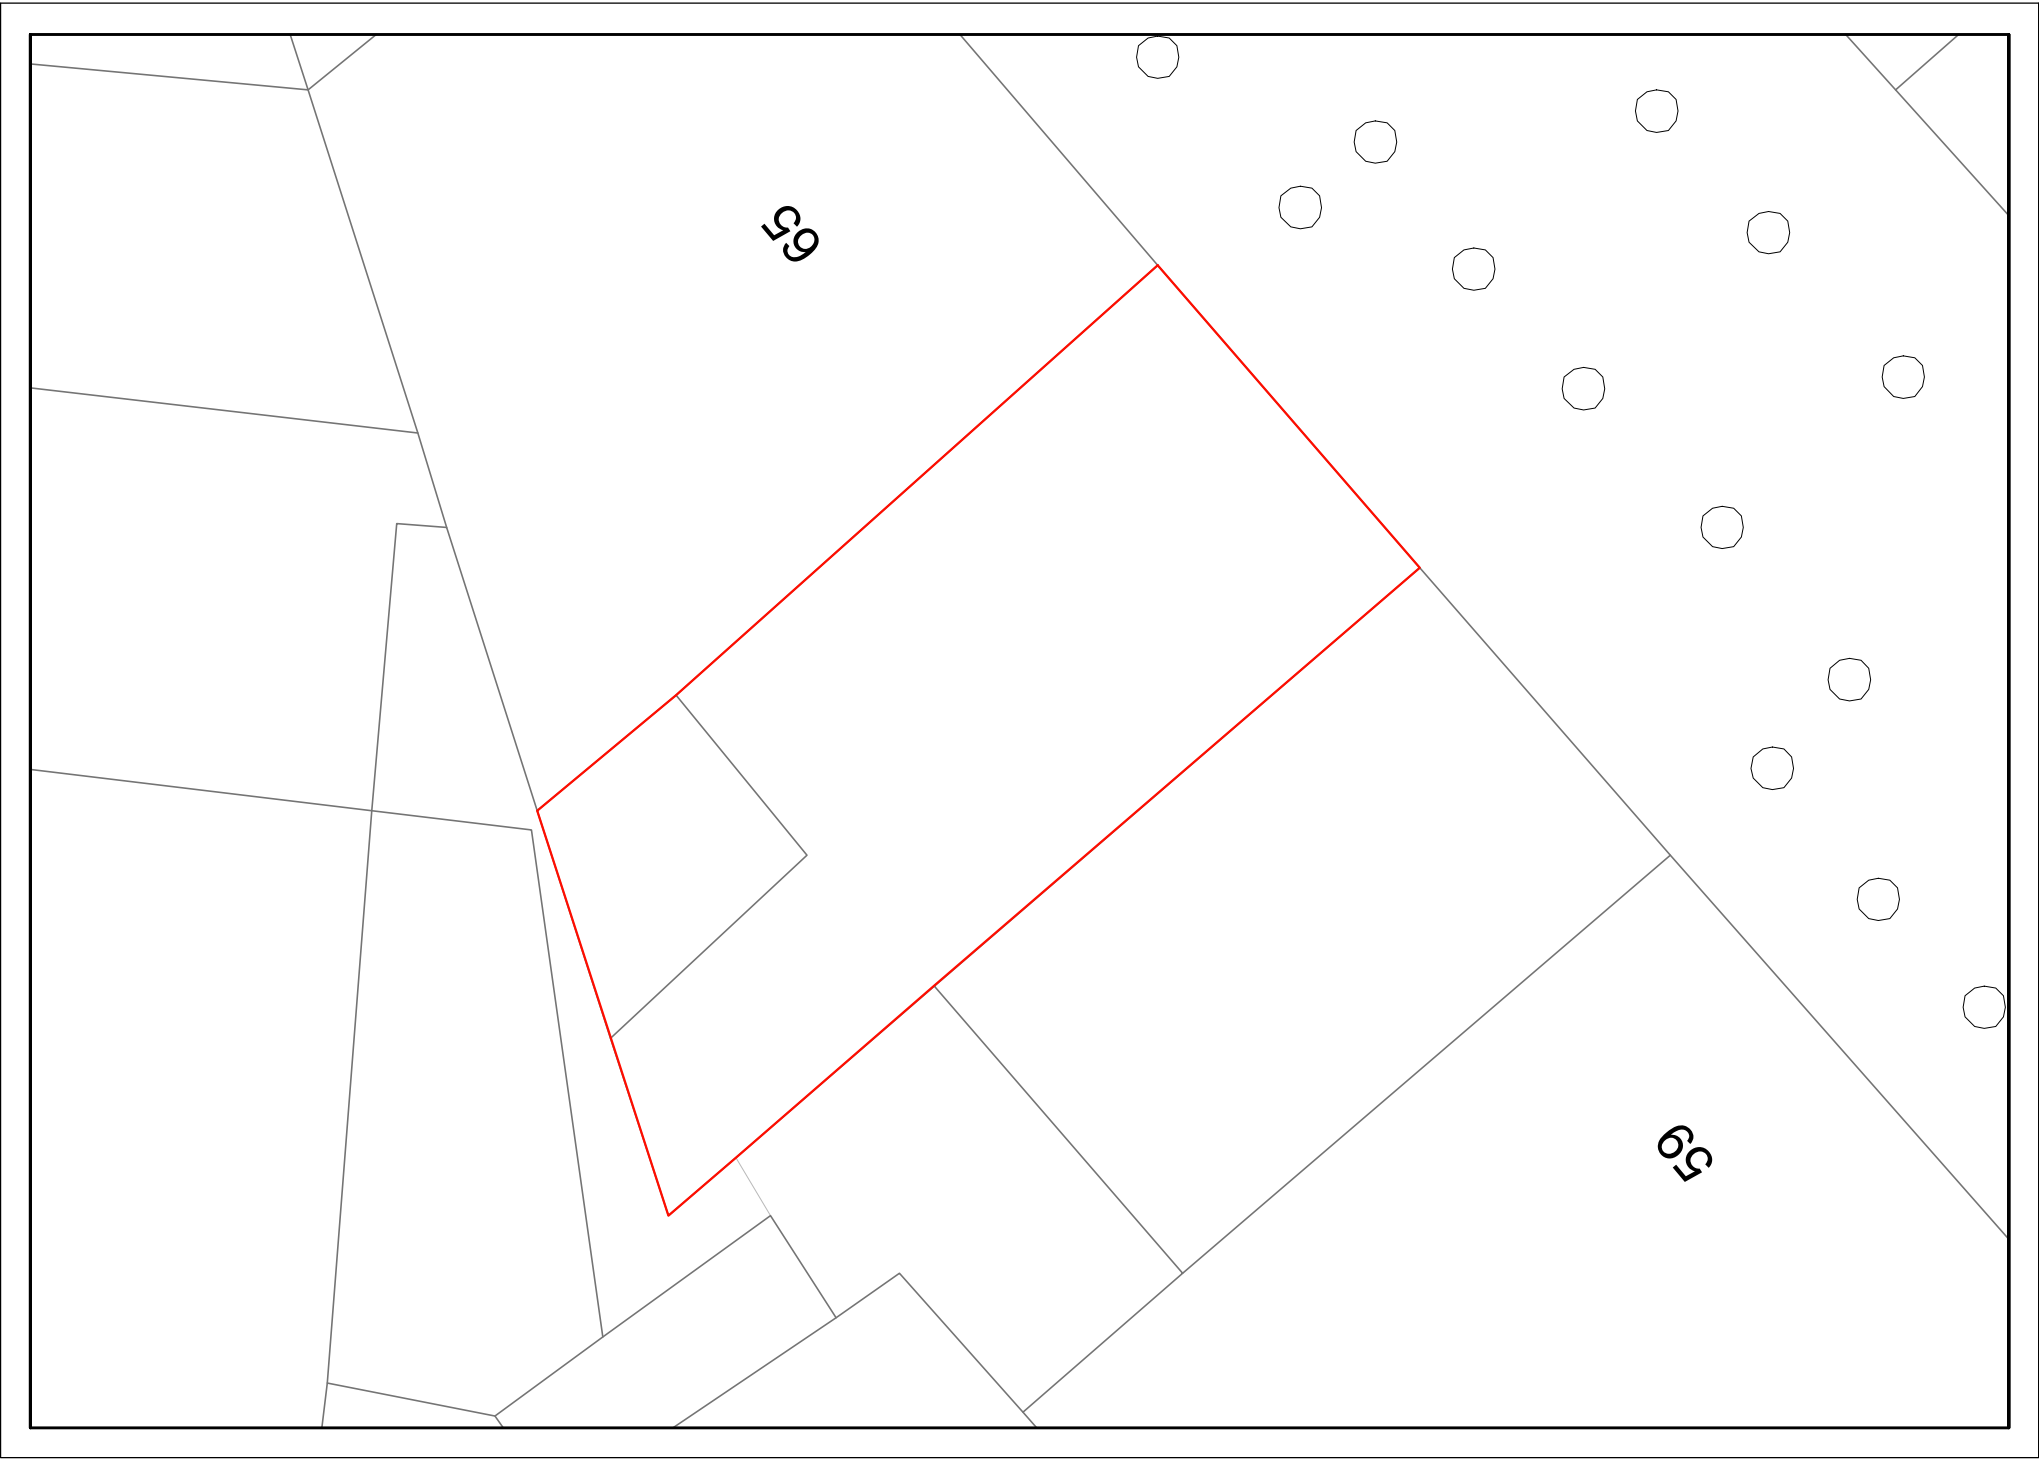


BLOCK PLAN

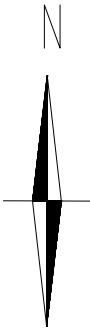

Written dimensions to be taken in preferences to scaled dimensions. The Contractor is responsible for checking all dimensions before work starts.

All work is to be carried out to the requirements, and to the satisfaction of the Local Authority. These drawings are for planning purposes only

Any discrepancies to be brought to the attention of 4D Planning Consultants immediately.

Location Plan

Rev	Date	Description	by	chk

4D PLANNING™

Architecture | Town Planning

T: 0203 1500 183    [www.GetMePlanning.com](http://www.GetMePlanning.com)

[www.GetMePlanning.com](http://www.GetMePlanning.com)®

Client

John Thornhill

Project

Pix Bar, 63 Neal Street, London,  
WC2H 9PJ

Title

Block Plan

Date: Nov. 2019

Scale: 1:200 @ A3

Drawing No. NS02

Rev:

/