



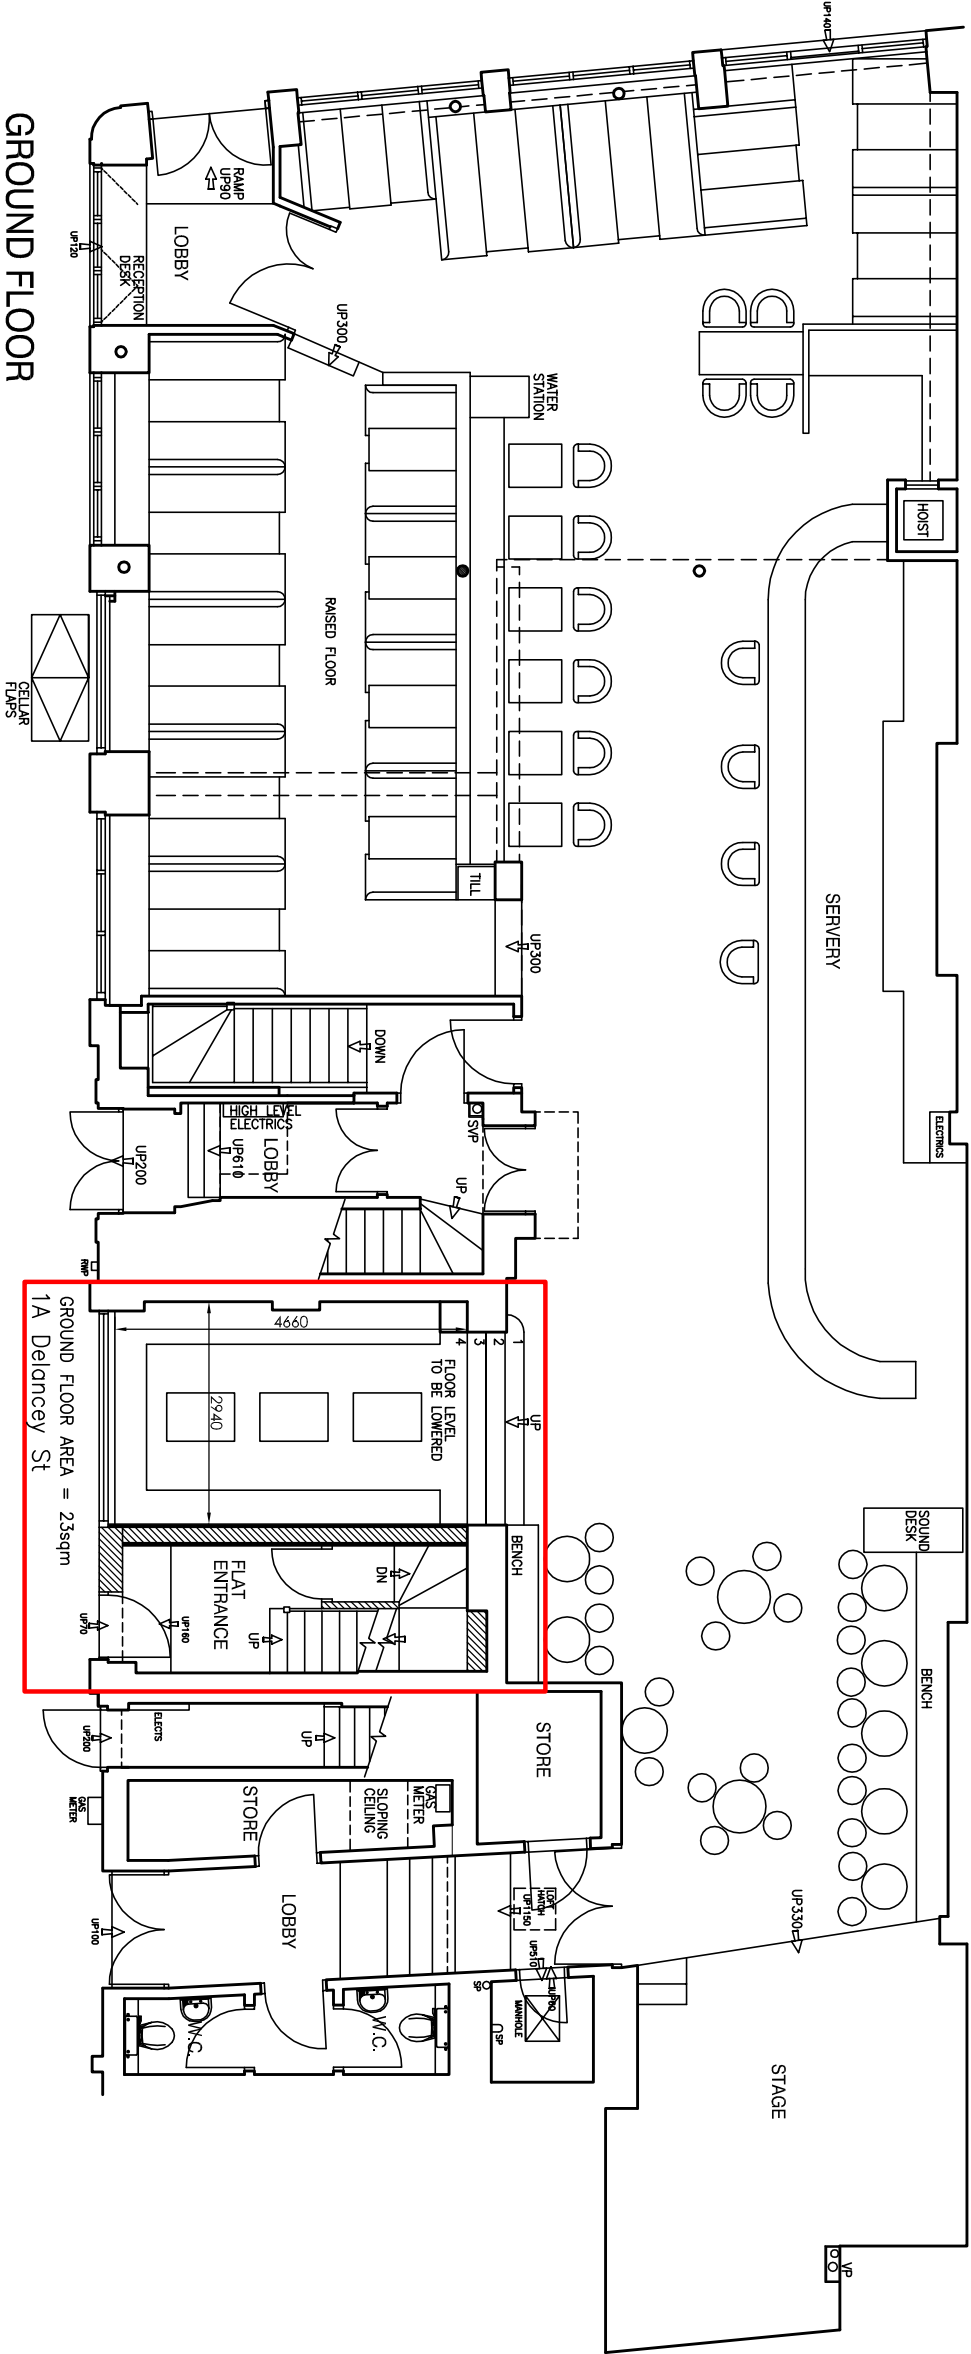

GROUND FLOOR

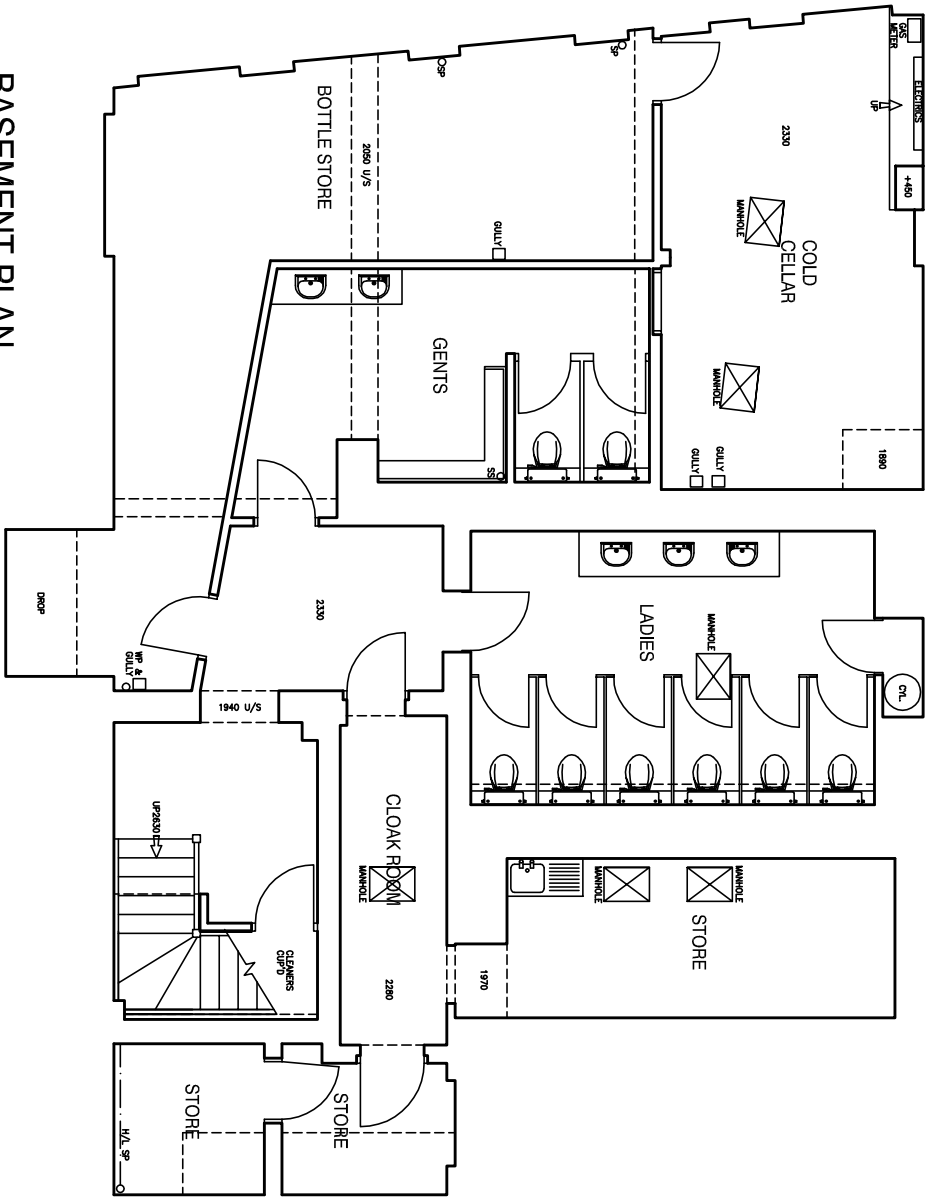

BASEMENT PLAN



PROJECT 1a DELANCEY STREET CAMDEN LONDON NW1	
DESCRIPTION PROPOSED BASEMENT & GROUND	
SCALE 1:100 @ A3	DATE JULY 2019
DRAWN NJR	DWG No BKC/19/10

N.J. Rouse
Architectural Design
& Surveying Services

16 Tennyson Road, Hutton, Brentwood, Essex CM13 2SU
e: mail@njrouse.co.uk www.njrouse.co.uk
tel: 01277 417735 m: 07958 790207