

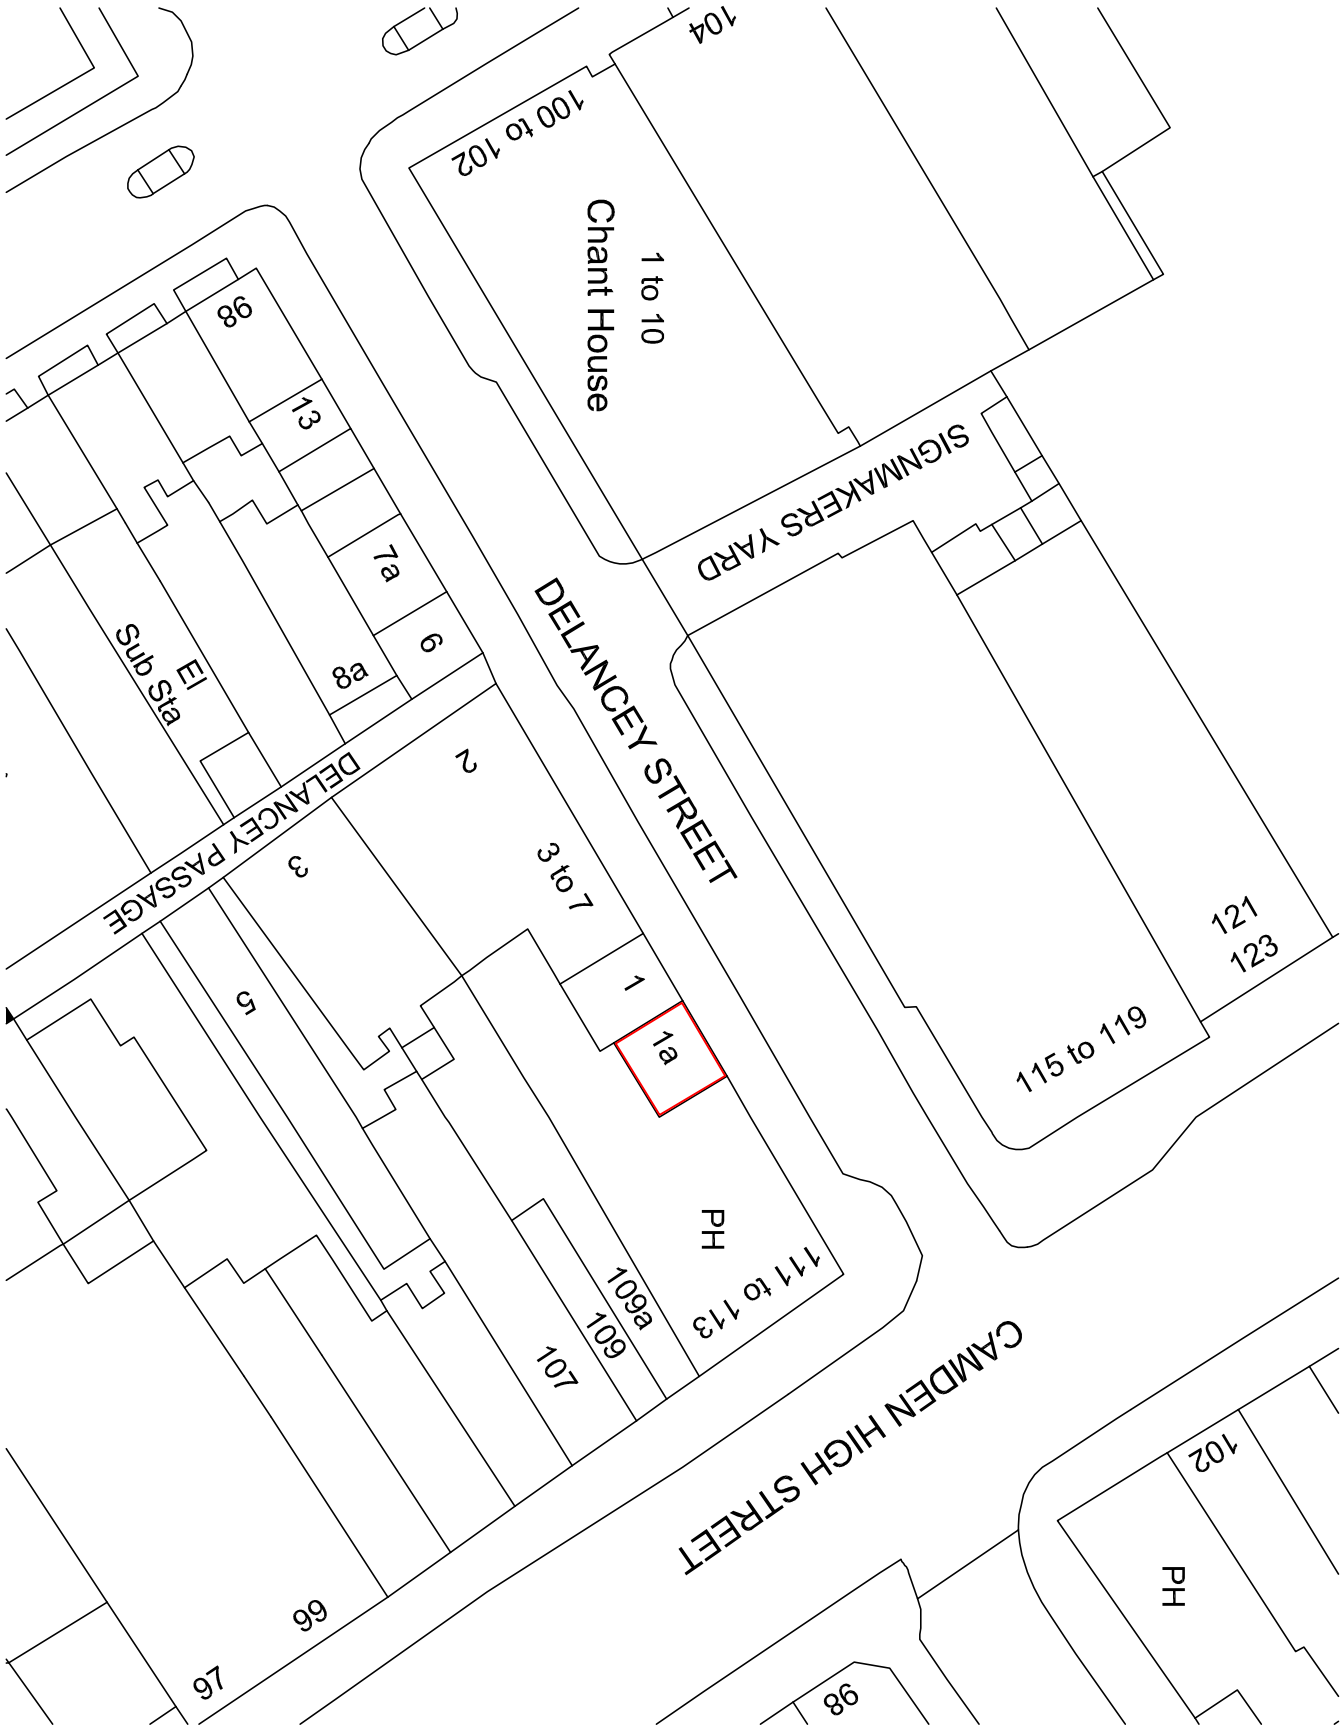
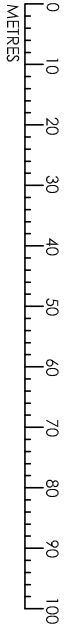
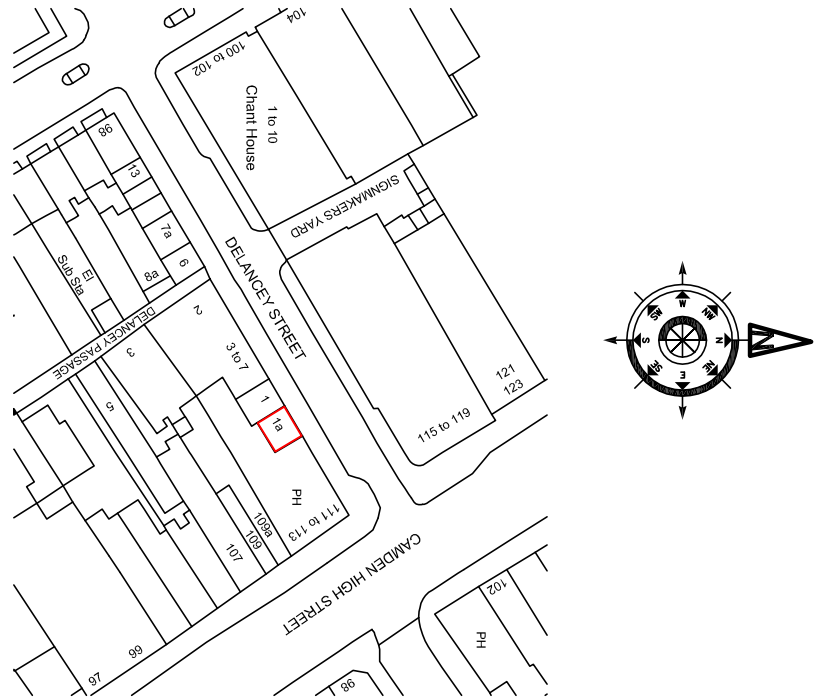


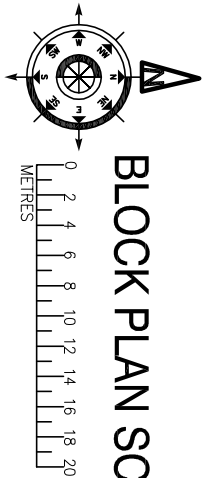

BLOCK PLAN SCALE 1:500

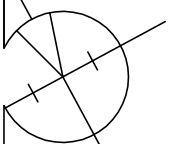

Ordinance Survey Map 1:1250

PROJECT		1a DELANCEY STREET	
		CAMDEN	
		LONDON NW1	
DESCRIPTION		LOCATION & BLOCK PLAN	
SCALE	1:1250/1:500 @ A3	DATE	JAN 2020
DRAWN	NJR	DWG No	BKC/19/06
			
		N.J. Rouse Architectural Design & Surveying Services	
		16 Tennyson Road, Hutton, Brentwood, Essex CM13 2SJ e: mail@njrouse.co.uk www.njrouse.co.uk tel: 01277 417735 m: 07958 790207	