



# LABTECH

NOTES:

Drawings to be read in conjunction with all other architectural & design consultant information.

Site dimensions are to be confirmed on site by contractor or joiner prior to construction.

Do not scale from this drawing.

REV:	DATE:	DESCRIPTION:

PROJECT: CAMDEN MARKET PLANTERS

TITLE: EXISTING PLAN

DATE: 22/01/2020	SCALE: 1:150@A1	DRAWN BY: NR
PROJECT NO: —	DRAWING NO: 003	



- GF PLANTERS
- UPPER FLOORS PLANTERS

# LABTECH

NOTES:  
Drawings to be read in conjunction with all other architectural & design consultant information.  
Site dimensions are to be confirmed on site by contractor or joiner prior to construction.  
Do not scale from this drawing.

REV:	DATE:	DESCRIPTION:

PROJECT: CAMDEN MARKET PLANTERS

TITLE: PROPOSED PLAN

DATE: 22/01/2020	SCALE: 1:150@A1	DRAWN BY: NR
PROJECT NO: —	DRAWING NO: 004	





AS EXISTING



AS PROPOSED

# LABTECH

NOTES:

Drawings to be read in conjunction with all other architectural & design consultant information.

Site dimensions are to be confirmed on site by contractor or joiner prior to construction.


Do not scale from this drawing.

REV:	DATE:	DESCRIPTION:

PROJECT: CAMDEN MARKET PLANTERS

TITLE: CHALK FARM STABLE

DATE: 22/01/2020	SCALE: 1:125@A1	DRAWN BY: NR
PROJECT NO: —	DRAWING NO: 005	

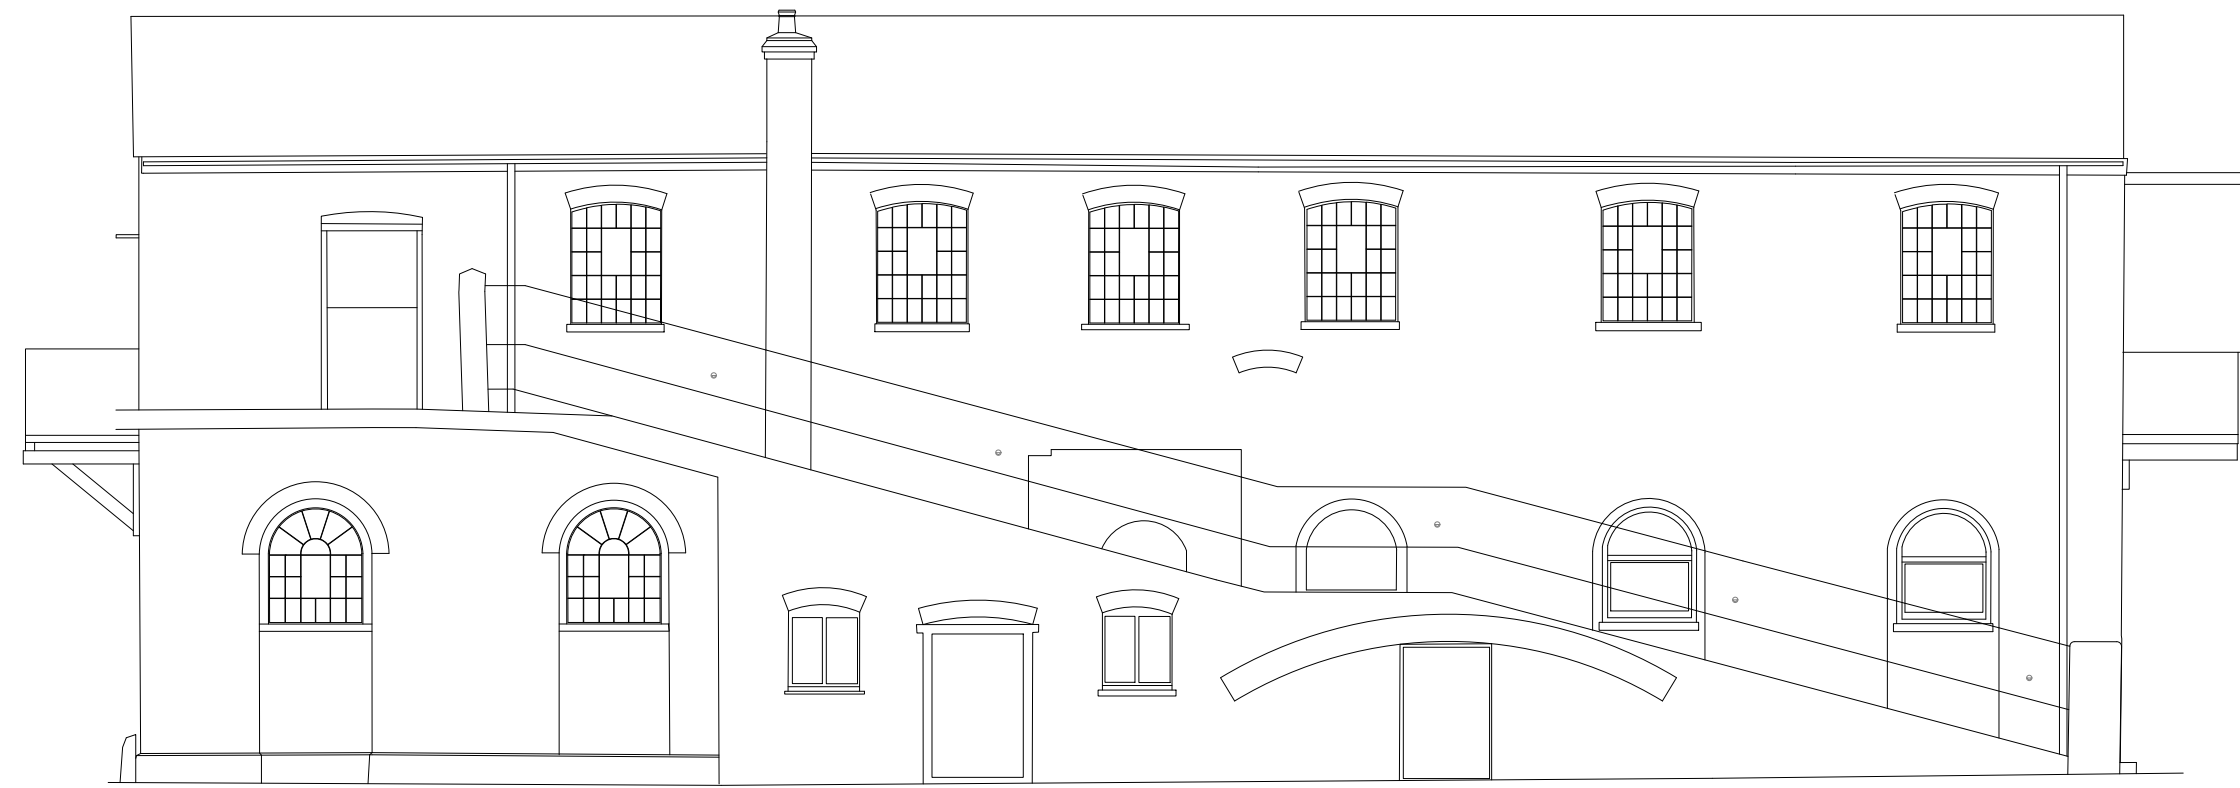


AS EXISTING



AS PROPOSED

# LABTECH

NOTES:		
Drawings to be read in conjunction with all other architectural & design consultant information.		
Site dimensions are to be confirmed on site by contractor or joiner prior to construction.		
Do not scale from this drawing.		
REV:	DATE:	DESCRIPTION:
PROJECT: CAMDEN MARKET PLANTERS		
TITLE: LONG STABLE		
DATE: 22/01/2020	SCALE: 1:100@A1	DRAWN BY: NR
PROJECT NO: —	DRAWING NO: 008	

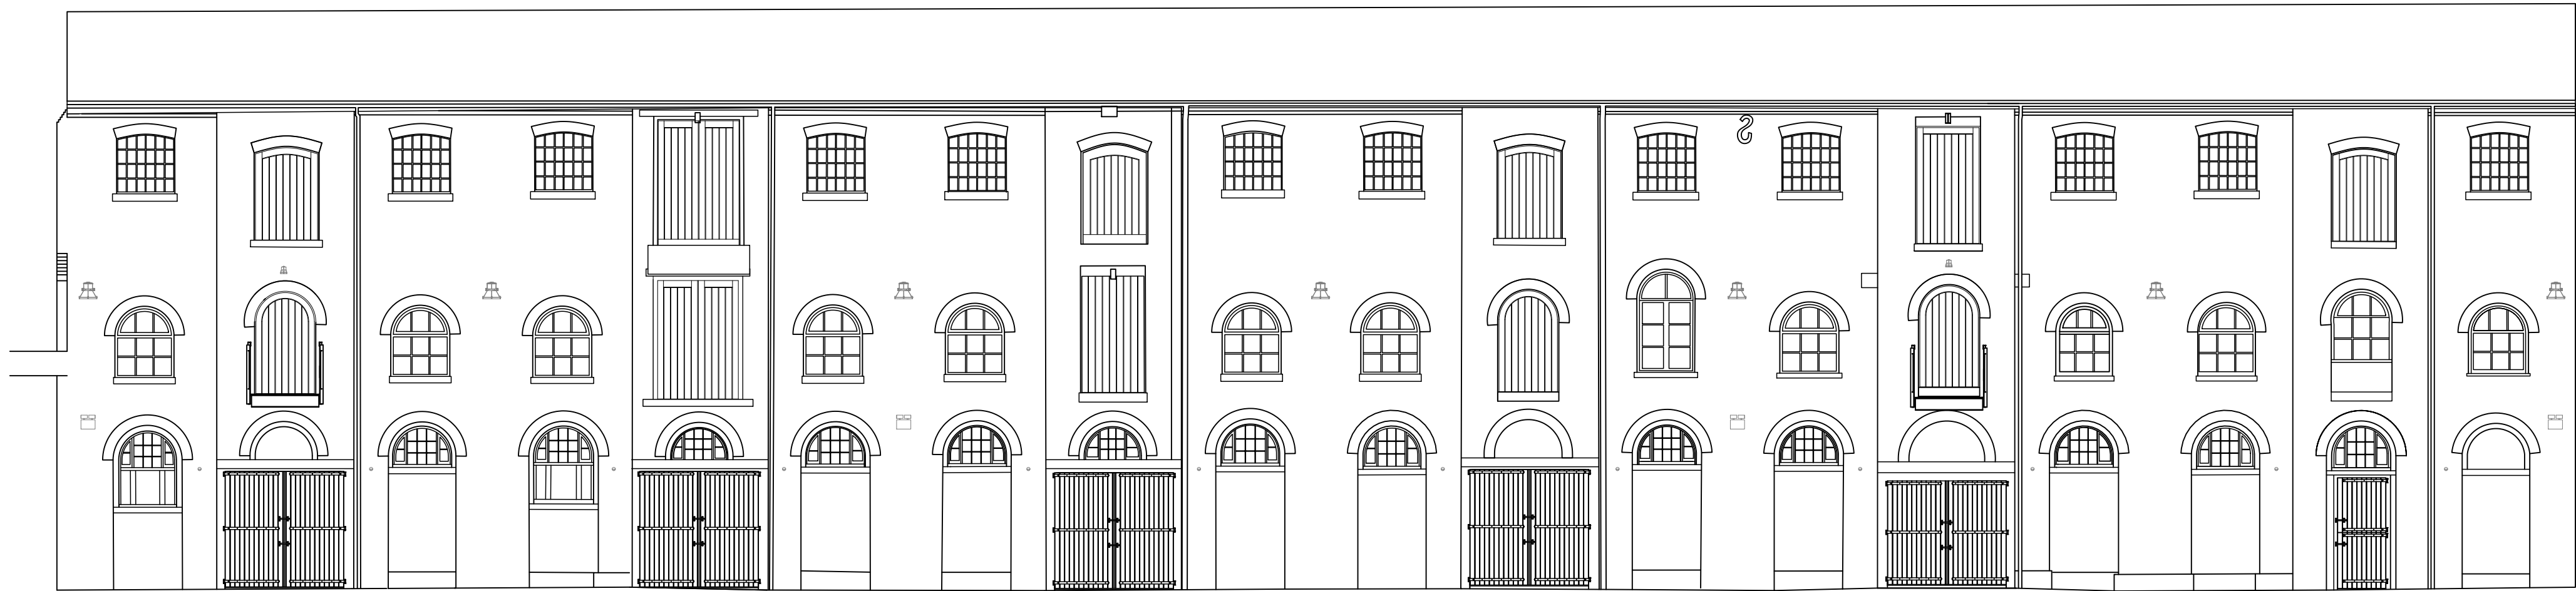

AS EXISTING



AS PROPOSED

# LABTECH

NOTES:

Drawings to be read in conjunction with all other architectural & design consultant information.

Site dimensions are to be confirmed on site by contractor or joiner prior to construction.


Do not scale from this drawing.

REV:	DATE:	DESCRIPTION:


PROJECT: CAMDEN MARKET PLANTERS

TITLE: PROVENDER STORE North Elev.

DATE: 22/01/2020	SCALE: 1:100@A1	DRAWN BY: NR
PROJECT NO: —	DRAWING NO: 006	

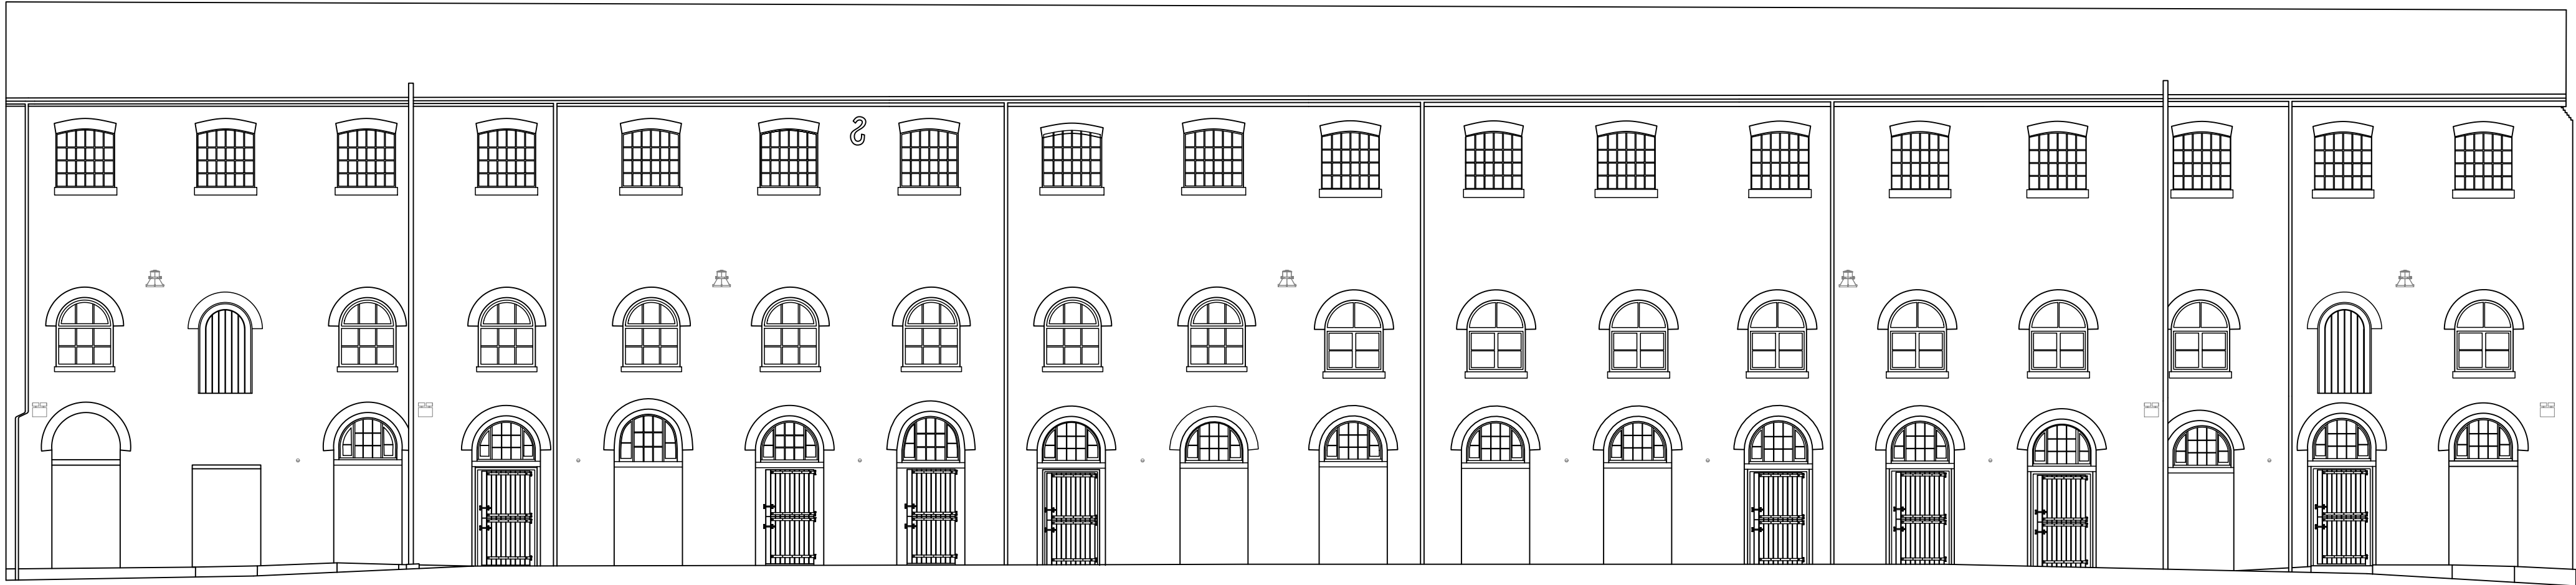

AS EXISTING

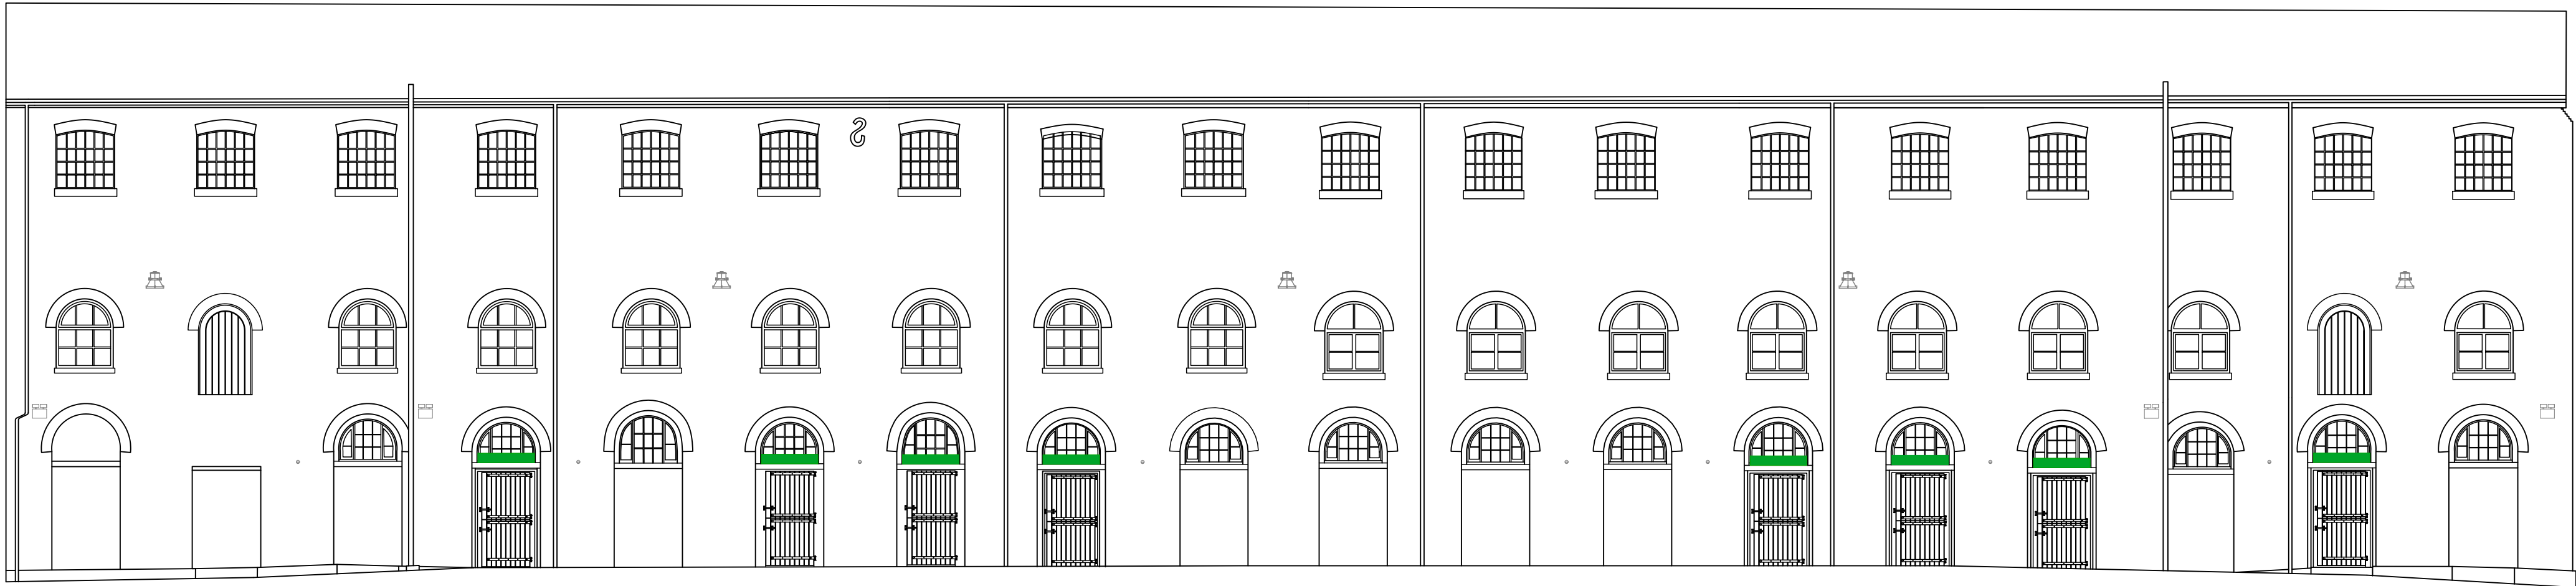

AS PROPOSED

# LABTECH

NOTES:

Drawings to be read in conjunction with all other architectural & design consultant information.

Site dimensions are to be confirmed on site by contractor or joiner prior to construction.

Do not scale from this drawing.


REV:	DATE:	DESCRIPTION:

PROJECT: CAMDEN MARKET PLANTERS


TITLE: PROVENDER STORE South Elev.

DATE: 22/01/2020	SCALE: 1:100@A1	DRAWN BY: NR
PROJECT NO: —	DRAWING NO: 007	




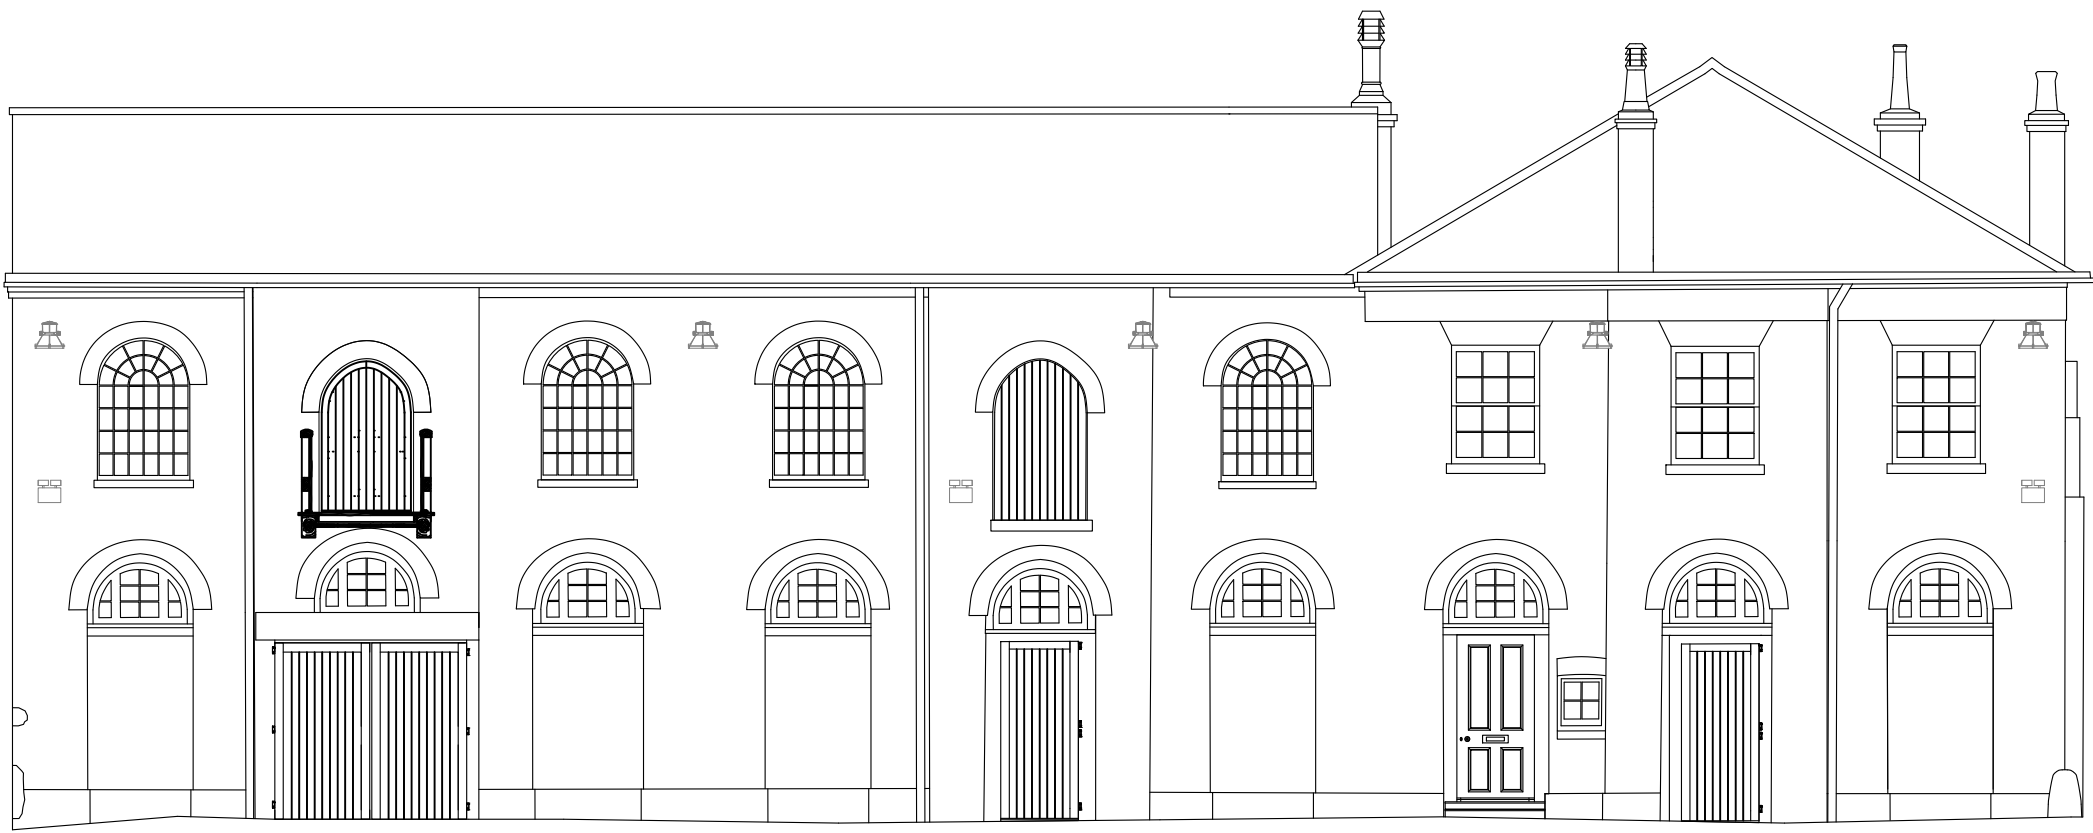

AS EXISTING

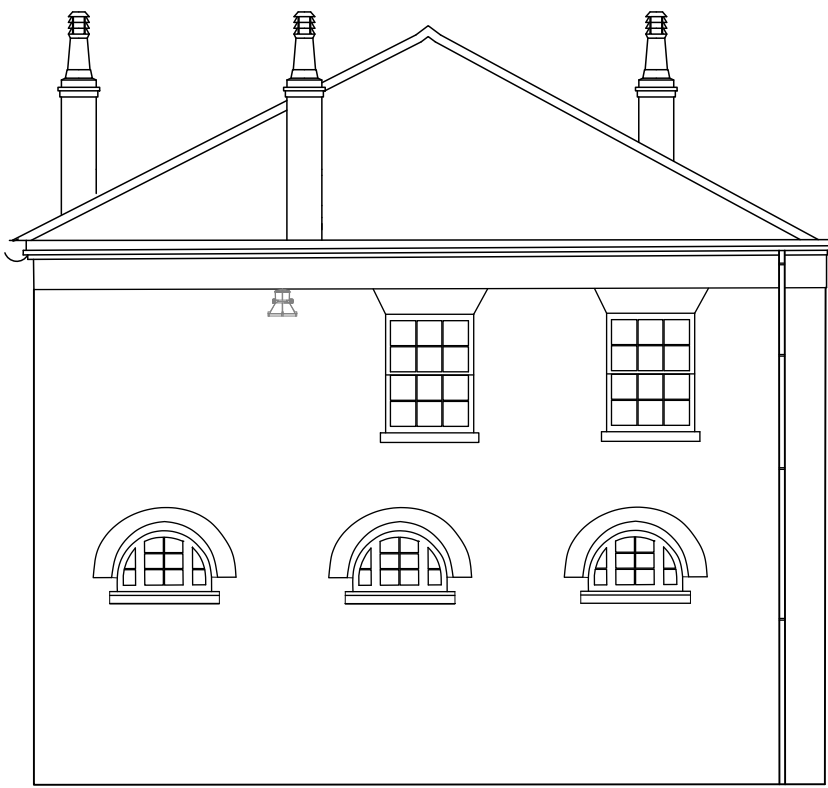

AS PROPOSED

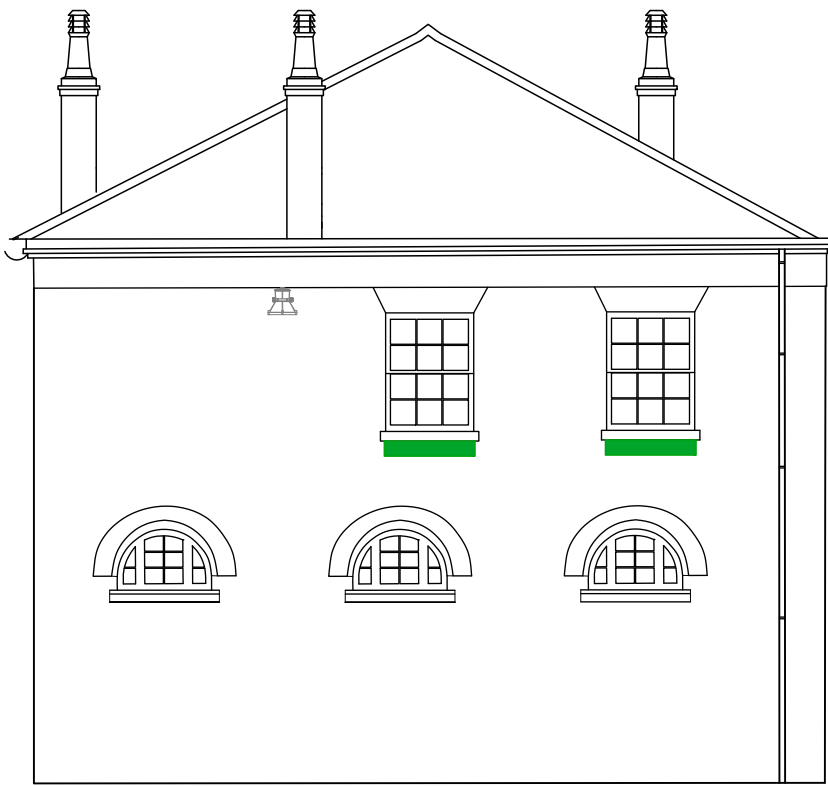

# LABTECH

NOTES:

Drawings to be read in conjunction with all other architectural & design consultant information.

Site dimensions are to be confirmed on site by contractor or joiner prior to construction.

Do not scale from this drawing.

REV:	DATE:	DESCRIPTION:

PROJECT: CAMDEN MARKET PLANTERS

TITLE: TACK ROOM

DATE: 22/01/2020	SCALE: 1:100@A1	DRAWN BY: NR
PROJECT NO: —	DRAWING NO: 009	