


EXISTING LOWER GROUND FLOOR

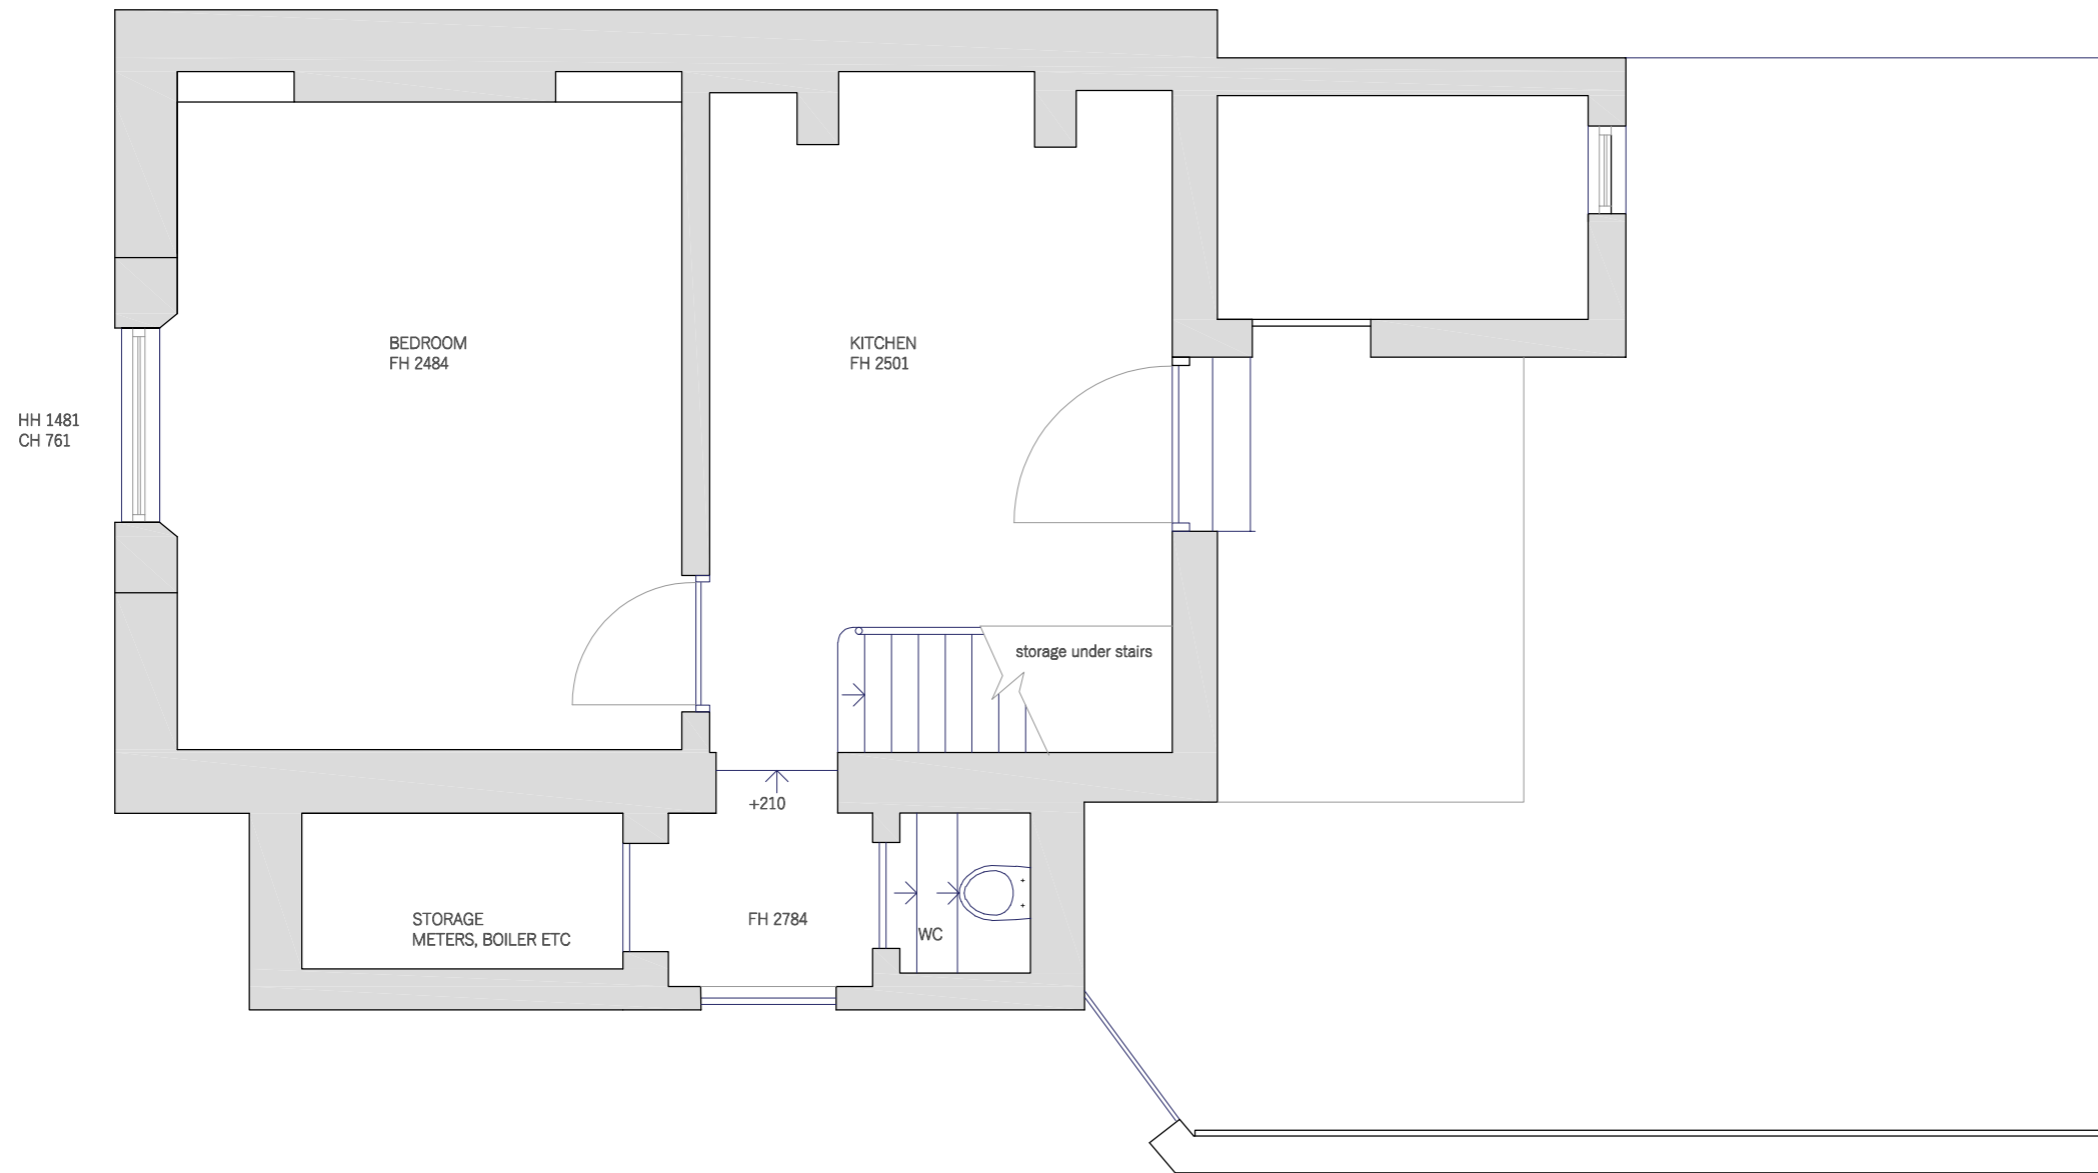

ADDRESS
5 Lyme Street
NW1

PROJECT
Renovation, infill side extension and
rear extension

DRAWING NUMBER
Existing & Proposed Set


SCALE
1/50
M 1:50
0 0,5 1,0 1,5 2,0 [m]

COMPANY
MUROBLANCO LTD
11 Crucifix Lane
SE1 3JW
London
T 07740165524
www.muroblanco.com



GENERAL NOTE
DRAWING TO BE READ IN CONJUNCTION WITH ALL OTHER DRAWINGS, STRUCTURAL ENGINEERS DRAWINGS AND SERVICE ENGINEERS DRAWINGS.
DO NOT SCALE FROM THIS DRAWING. ALL DIMENSIONS TO BE CHECKED ON-SITE.
ALL DETAILS ARE INDICATIVE OF DESIGN INTENT. SPECIALIST DESIGN SUBCONTRACTORS ARE TO DEVELOP AND COORDINATE FINAL DETAILS FOR THE CONTRACT ADMINISTRATORS COMMENTS.
ALL INSTALLATIONS ARE TO BE IN ACCORDANCE WITH MANUFACTURERS RECOMMENDATIONS.
MUROBLANCO ACCEPT NO RESPONSIBILITY FOR THE ACCURACY OF THE EXISTING BUILDING SURVEY UPON WHICH THESE DRAWINGS ARE BASED.
THIS DRAWING IS PROTECTED BY COPYRIGHT AND MUST NOT BE COPIED OR REPRODUCED WITHOUT THE WRITTEN CONSENT OF MUROBLANCO.

EXISTING GROUND FLOOR

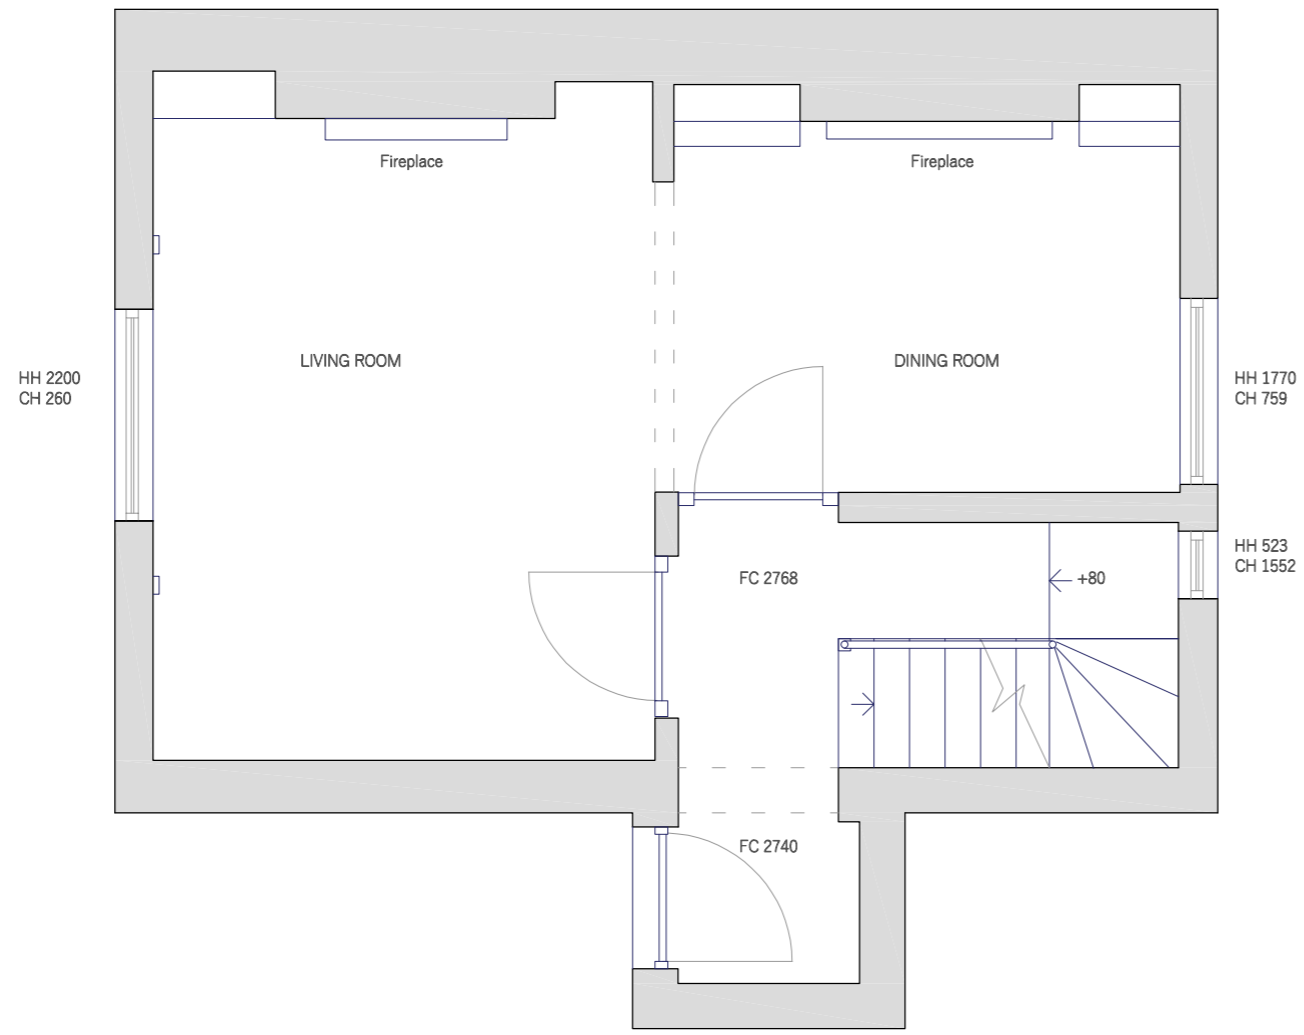

ADDRESS

5 Lyme Street
NW1


PROJECT

Renovation, infill side extension and
rear extension

DRAWING NUMBER

Existing & Proposed Set

SCALE

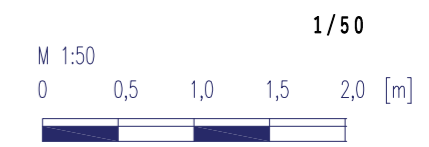

COMPANY


MUROBLANCO LTD
11 Crucifix Lane
SE1 3JW
London
T 07740165524
www.muroblanco.com



GENERAL NOTE

DRAWING TO BE READ IN CONJUNCTION WITH ALL OTHER DRAWINGS, STRUCTURAL ENGINEERS DRAWINGS AND SERVICE ENGINEERS DRAWINGS.
DO NOT SCALE FROM THIS DRAWING. ALL DIMENSIONS TO BE CHECKED ON-SITE.
ALL DETAILS ARE INDICATIVE OF DESIGN INTENT. SPECIALIST DESIGN SUBCONTRACTORS ARE TO DEVELOP AND COORDINATE FINAL DETAILS FOR THE CONTRACT ADMINISTRATORS COMMENTS.
ALL INSTALLATIONS ARE TO BE IN ACCORDANCE WITH MANUFACTURERS RECOMMENDATIONS.
MUROBLANCO ACCEPT NO RESPONSIBILITY FOR THE ACCURACY OF THE EXISTING BUILDING SURVEY UPON WHICH THESE DRAWINGS ARE BASED.
THIS DRAWING IS PROTECTED BY COPYRIGHT AND MUST NOT BE COPIED OR REPRODUCED WITHOUT THE WRITTEN CONSENT OF MUROBLANCO.

EXISTING FIRST FLOOR

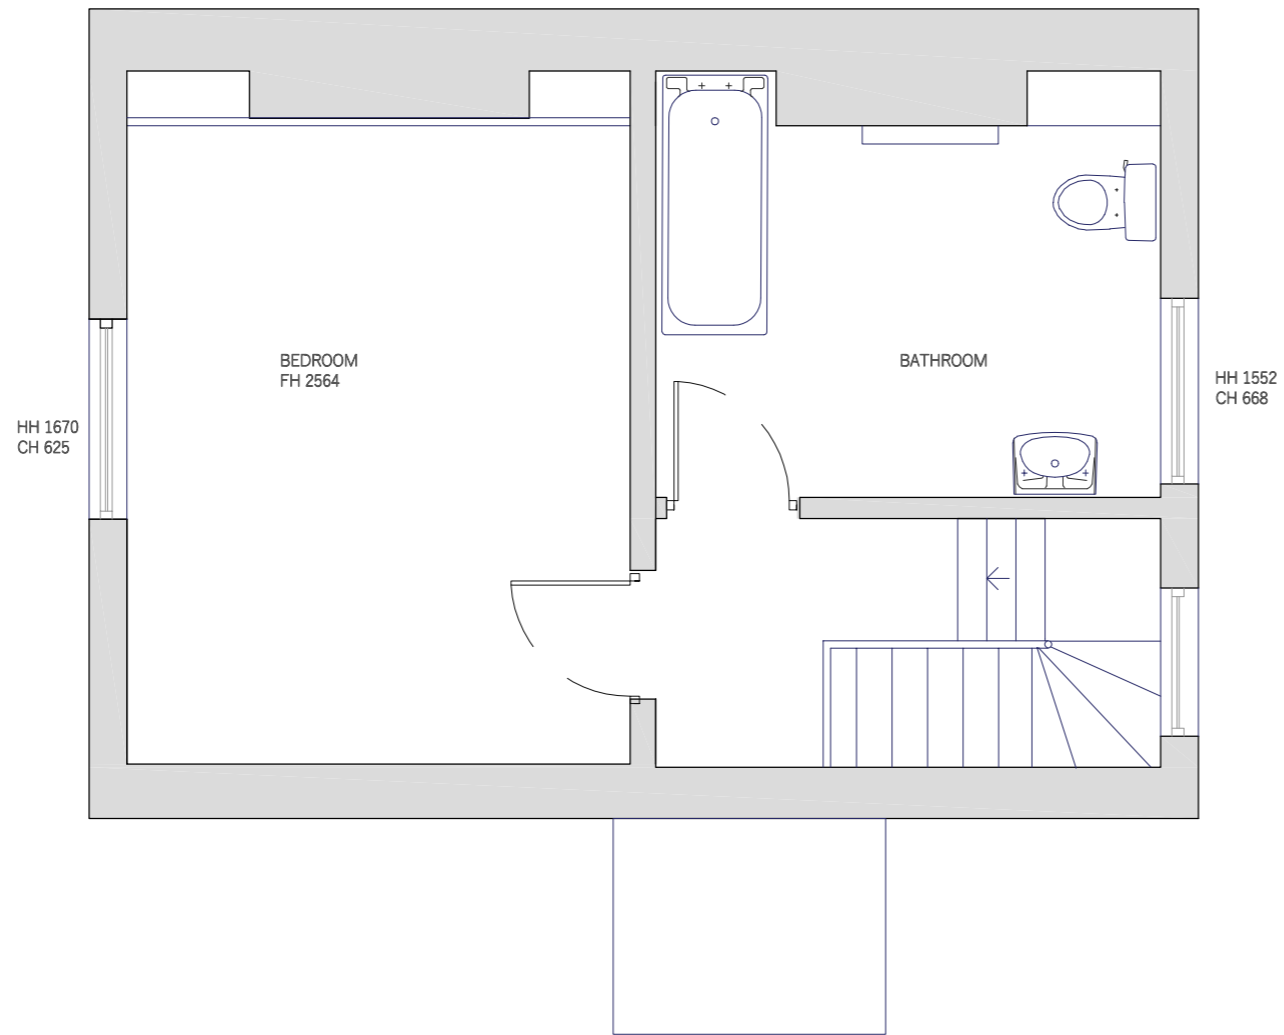

ADDRESS

5 Lyme Street
NW1

PROJECT

Renovation, infill side extension and
rear extension

DRAWING NUMBER

Existing & Proposed Set

SCALE

1/50

M 1:50

0 0,5 1,0 1,5 2,0 [m]



COMPANY

MUROBLANCO LTD
11 Crucifix Lane
SE1 3JW
London

T 07740165524
www.muroblanco.com



GENERAL NOTE

DRAWING TO BE READ IN CONJUNCTION WITH ALL OTHER DRAWINGS, STRUCTURAL ENGINEERS DRAWINGS AND SERVICE ENGINEERS DRAWINGS.
DO NOT SCALE FROM THIS DRAWING. ALL DIMENSIONS TO BE CHECKED ON-SITE.

ALL DETAILS ARE INDICATIVE OF DESIGN INTENT. SPECIALIST DESIGN SUBCONTRACTORS ARE TO DEVELOP AND COORDINATE FINAL DETAILS FOR THE CONTRACT ADMINISTRATORS COMMENTS.

ALL INSTALLATIONS ARE TO BE IN ACCORDANCE WITH MANUFACTURERS RECOMMENDATIONS.

MUROBLANCO ACCEPT NO RESPONSIBILITY FOR THE ACCURACY OF THE EXISTING BUILDING SURVEY UPON WHICH THESE DRAWINGS ARE BASED.

THIS DRAWING IS PROTECTED BY COPYRIGHT AND MUST NOT BE COPIED OR REPRODUCED WITHOUT THE WRITTEN CONSENT OF MUROBLANCO.