

5 LYME STREET NW1

I PROPOSED LAYOUT  
Amendments 22.01.2020

PROPOSED LOWER GROUND FLOOR

ADDRESS

5 Lyme Street  
NW1

PROJECT

Renovation, infill side extension and  
rear extension

DRAWING NUMBER

LS\_01

SCALE

1/50

M 1:50

0 0,5 1,0 1,5 2,0 [m]

COMPANY

MUROBLANCO LTD

11 Crucifix Lane  
SE1 3JW  
London

T 07740165524  
www.muroblanco.com

MUROBLANCO  
ARCHITECTS

GENERAL NOTE

DRAWING TO BE READ IN CONJUNCTION WITH ALL  
OTHER DRAWINGS, STRUCTURAL ENGINEERS DRAWINGS  
AND SERVICE ENGINEERS DRAWINGS.

DO NOT SCALE FROM THIS DRAWING. ALL DIMENSIONS  
TO BE CHECKED ON-SITE.


ALL DETAILS ARE INDICATIVE OF DESIGN INTENT.  
SPECIALIST DESIGN SUBCONTRACTORS ARE TO  
DEVELOP  
AND COORDINATE FINAL DETAILS FOR THE CONTRACT  
ADMINISTRATORS COMMENTS.

ALL INSTALLATIONS ARE TO BE IN ACCORDANCE WITH  
MANUFACTURERS RECOMMENDATIONS.


MUROBLANCO ACCEPT NO RESPONSIBILITY FOR THE  
ACCURACY OF THE EXISTING BUILDING SURVEY UPON  
WHICH THESE DRAWINGS ARE BASED.

THIS DRAWING IS PROTECTED BY COPYRIGHT AND  
MUST NOT BE COPIED OR REPRODUCED WITHOUT THE  
WRITTEN CONSENT OF MUROBLANCO.

HH 1481  
CH 761

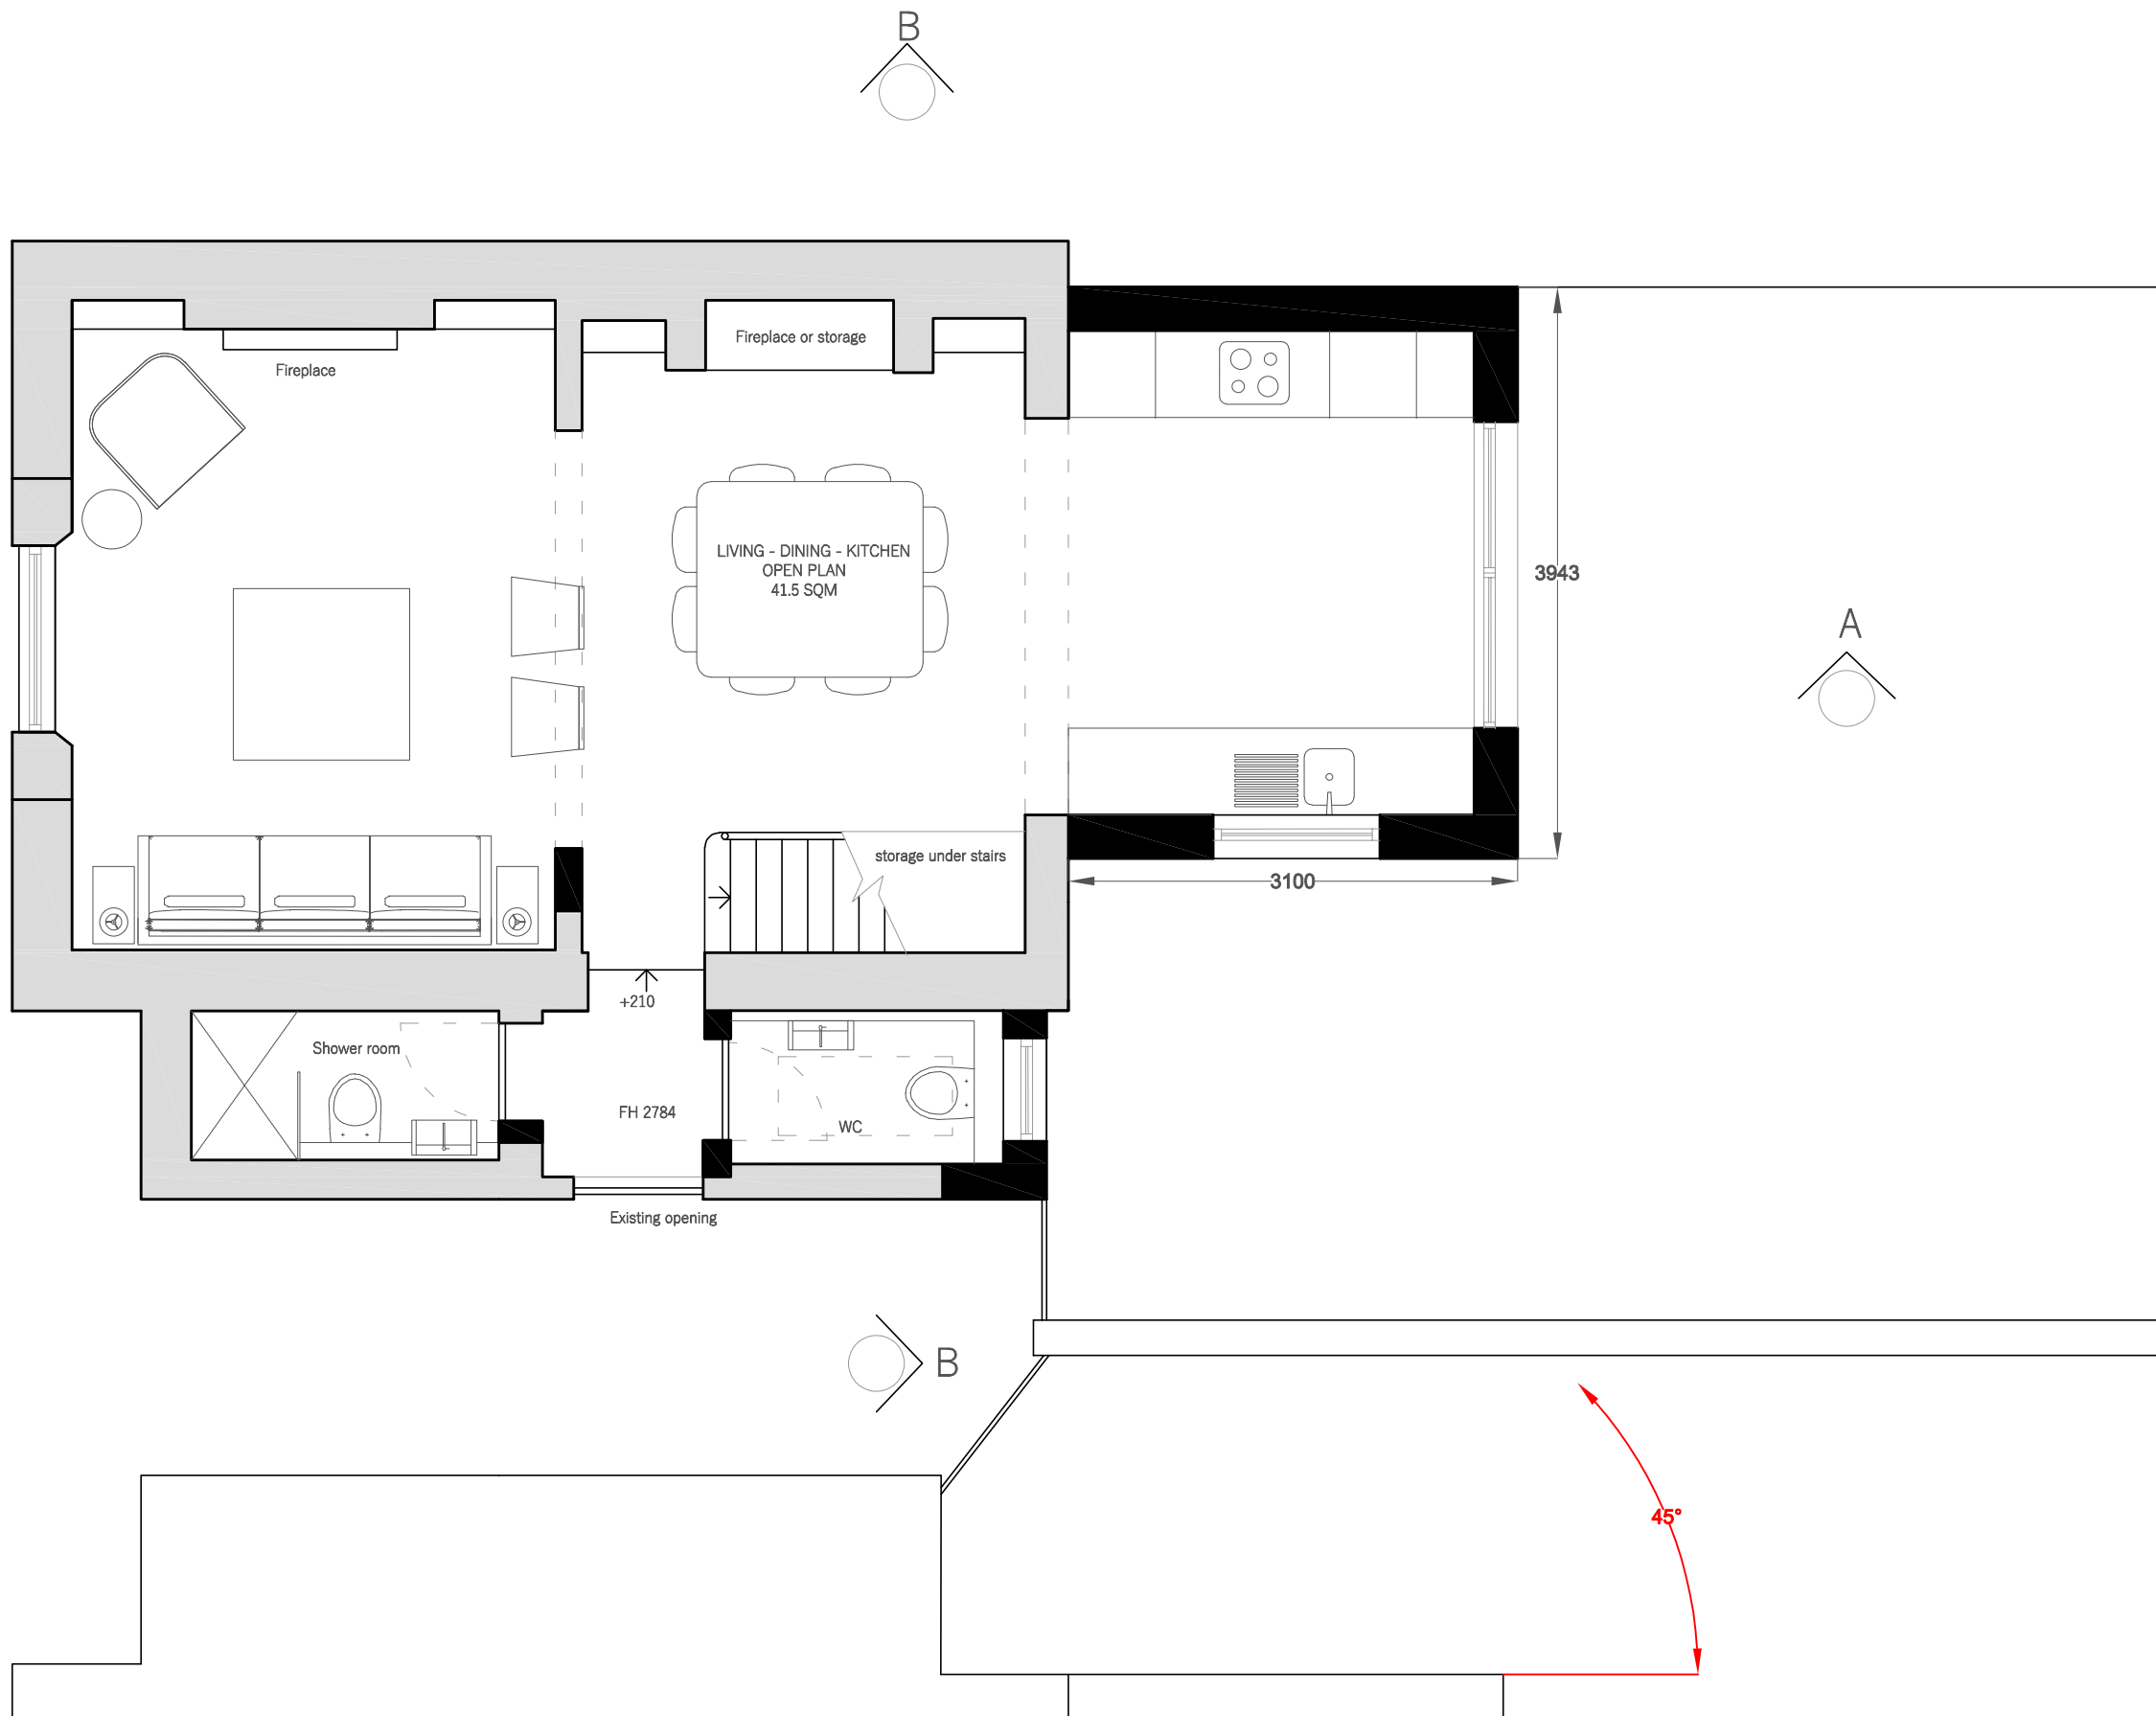

PROPOSED GROUND FLOOR

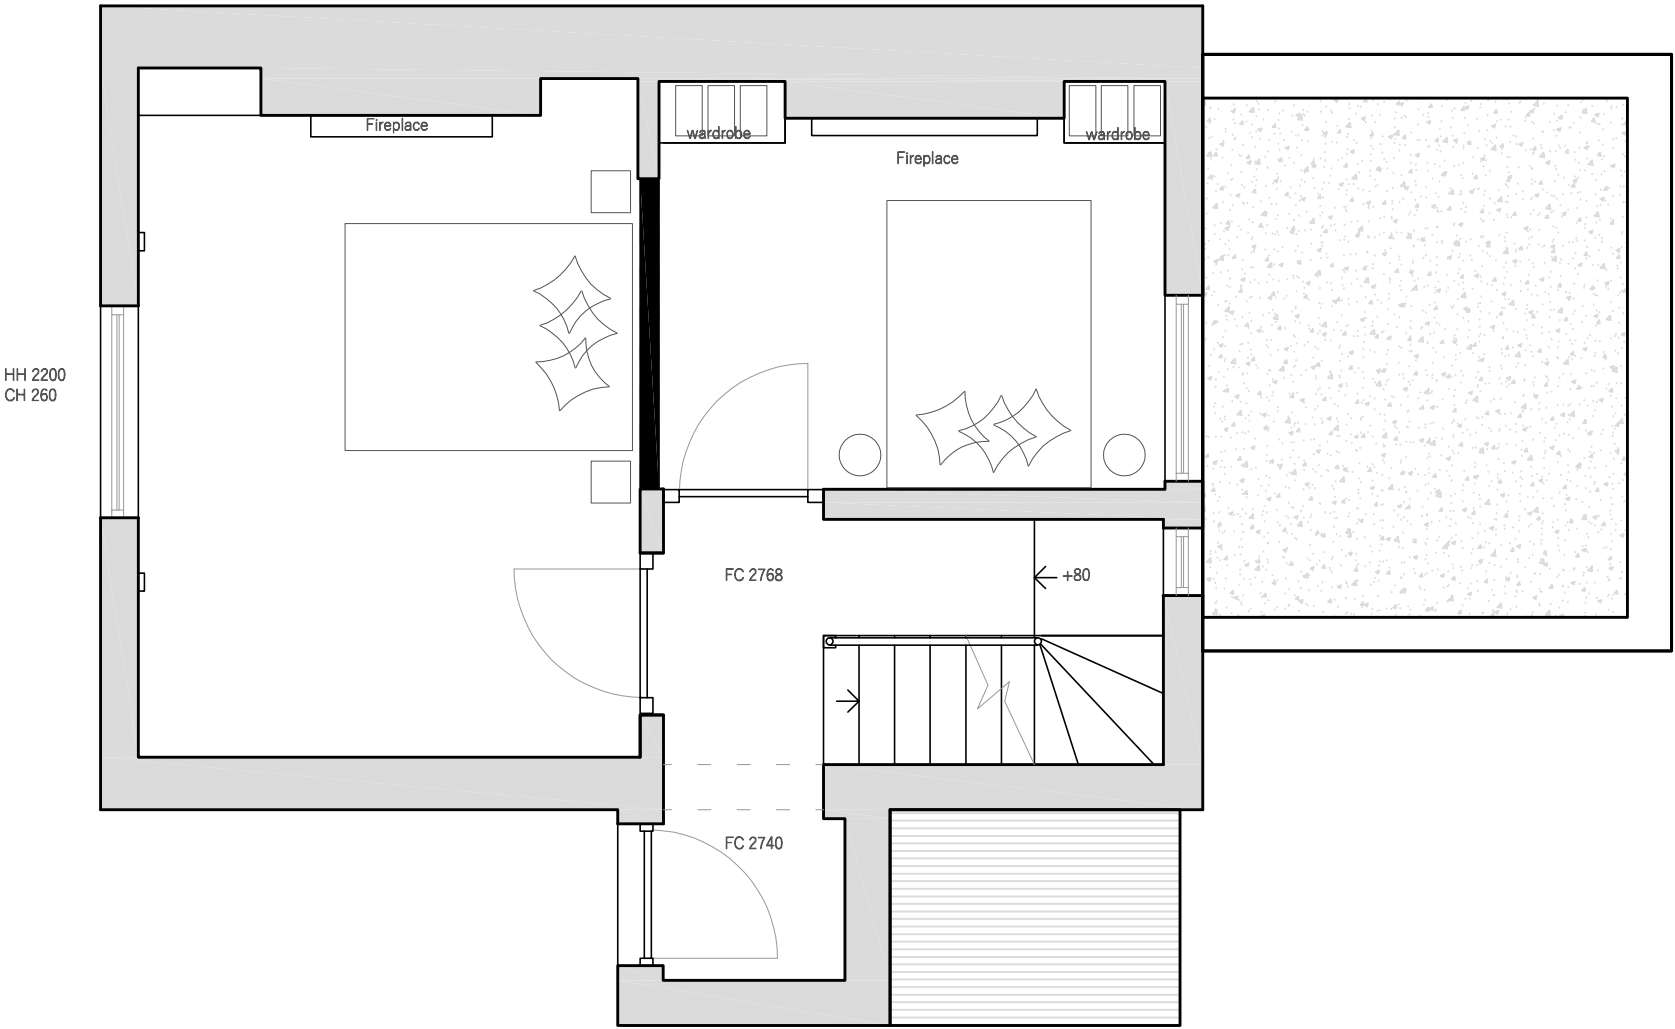

ADDRESS

5 Lyme Street  
NW1

PROJECT

Renovation, infill side extension and  
rear extension

DRAWING NUMBER

LS 02

SCALE

1/50

M 1:50

0 0,5 1,0 1,5 2,0 [m]

COMPANY

MUROBLANCO LTD

11 Crucifix Lane  
SE1 3JW  
London

T 07740165524  
www.muroblanco.com



GENERAL NOTE

DRAWING TO BE READ IN CONJUNCTION WITH ALL  
OTHER DRAWINGS, STRUCTURAL ENGINEERS DRAWINGS  
AND SERVICE ENGINEERS DRAWINGS.

DO NOT SCALE FROM THIS DRAWING. ALL DIMENSIONS  
TO BE CHECKED ON-SITE.

ALL DETAILS ARE INDICATIVE OF DESIGN INTENT.  
SPECIALIST DESIGN SUBCONTRACTORS ARE TO  
DEVELOP  
AND COORDINATE FINAL DETAILS FOR THE CONTRACT  
ADMINISTRATORS COMMENTS.

ALL INSTALLATIONS ARE TO BE IN ACCORDANCE WITH  
MANUFACTURERS RECOMMENDATIONS.


MUROBLANCO ACCEPT NO RESPONSIBILITY FOR THE  
ACCURACY OF THE EXISTING BUILDING SURVEY UPON  
WHICH THESE DRAWINGS ARE BASED.

THIS DRAWING IS PROTECTED BY COPYRIGHT AND  
MUST NOT BE COPIED OR REPRODUCED WITHOUT THE  
WRITTEN CONSENT OF MUROBLANCO.

INSPIRATION PICTURES



PROPOSED FIRST FLOOR

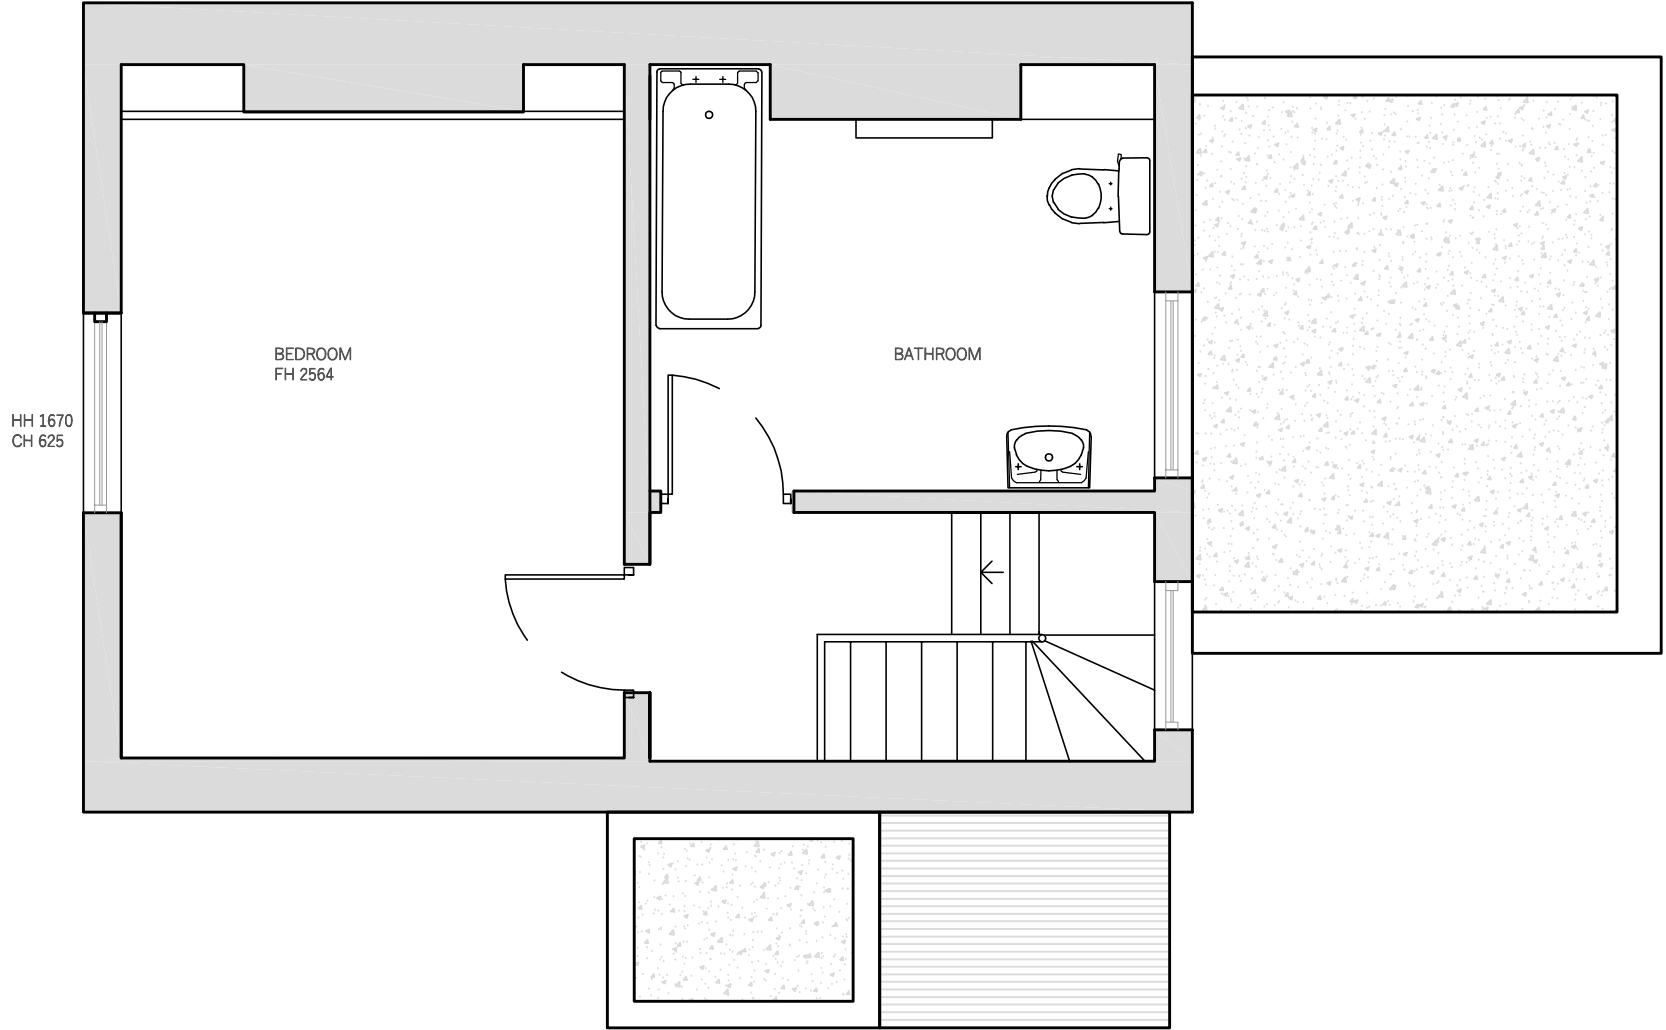


ADDRESS  
5 Lyme Street  
NW1

PROJECT  
Renovation, infill side extension and  
rear extension

DRAWING NUMBER  
LS 03

SCALE  
1/50

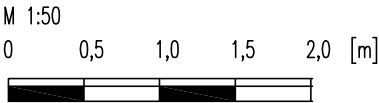

COMPANY  
MUROBLANCO LTD  
11 Crucifix Lane  
SE1 3JW  
London  
T 07740165524  
www.muroblanco.com



INSPIRATION PICTURES



GENERAL NOTE  
DRAWING TO BE READ IN CONJUNCTION WITH ALL  
OTHER DRAWINGS, STRUCTURAL ENGINEERS DRAWINGS  
AND SERVICE ENGINEERS DRAWINGS.  
DO NOT SCALE FROM THIS DRAWING. ALL DIMENSIONS  
TO BE CHECKED ON-SITE.  
ALL DETAILS ARE INDICATIVE OF DESIGN INTENT.  
SPECIALIST DESIGN SUBCONTRACTORS ARE TO  
DEVELOP  
AND COORDINATE FINAL DETAILS FOR THE CONTRACT  
ADMINISTRATORS COMMENTS.  
ALL INSTALLATIONS ARE TO BE IN ACCORDANCE WITH  
MANUFACTURERS RECOMMENDATIONS.  
MUROBLANCO ACCEPT NO RESPONSIBILITY FOR THE  
ACCURACY OF THE EXISTING BUILDING SURVEY UPON  
WHICH THESE DRAWINGS ARE BASED.  
THIS DRAWING IS PROTECTED BY COPYRIGHT AND  
MUST NOT BE COPIED OR REPRODUCED WITHOUT THE  
WRITTEN CONSENT OF MUROBLANCO.

EXISTING FRONT ELEVATION


PROPOSED FRONT ELEVATION

ADDRESS  
5 Lyme Street  
NW1

PROJECT  
Renovation, infill side extension and  
rear extension

DRAWING NUMBER  
LS 04

SCALE  
1/100

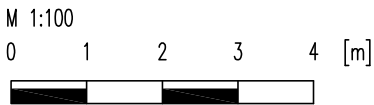


COMPANY  
MUROBLANCO LTD  
11 Crucifix Lane  
SE1 3JW  
London  
T 07740165524  
www.muroblanco.com



GENERAL NOTE  
DRAWING TO BE READ IN CONJUNCTION WITH ALL  
OTHER DRAWINGS, STRUCTURAL ENGINEERS DRAWINGS  
AND SERVICE ENGINEERS DRAWINGS.  
DO NOT SCALE FROM THIS DRAWING. ALL DIMENSIONS  
TO BE CHECKED ON-SITE.  
ALL DETAILS ARE INDICATIVE OF DESIGN INTENT.  
SPECIALIST DESIGN SUBCONTRACTORS ARE TO  
DEVELOP  
AND COORDINATE FINAL DETAILS FOR THE CONTRACT  
ADMINISTRATORS COMMENTS.  
ALL INSTALLATIONS ARE TO BE IN ACCORDANCE WITH  
MANUFACTURERS RECOMMENDATIONS.  
MUROBLANCO ACCEPT NO RESPONSIBILITY FOR THE  
ACCURACY OF THE EXISTING BUILDING SURVEY UPON  
WHICH THESE DRAWINGS ARE BASED.  
THIS DRAWING IS PROTECTED BY COPYRIGHT AND  
MUST NOT BE COPIED OR REPRODUCED WITHOUT THE  
WRITTEN CONSENT OF MUROBLANCO.




EXISTING SIDE ELEVATION

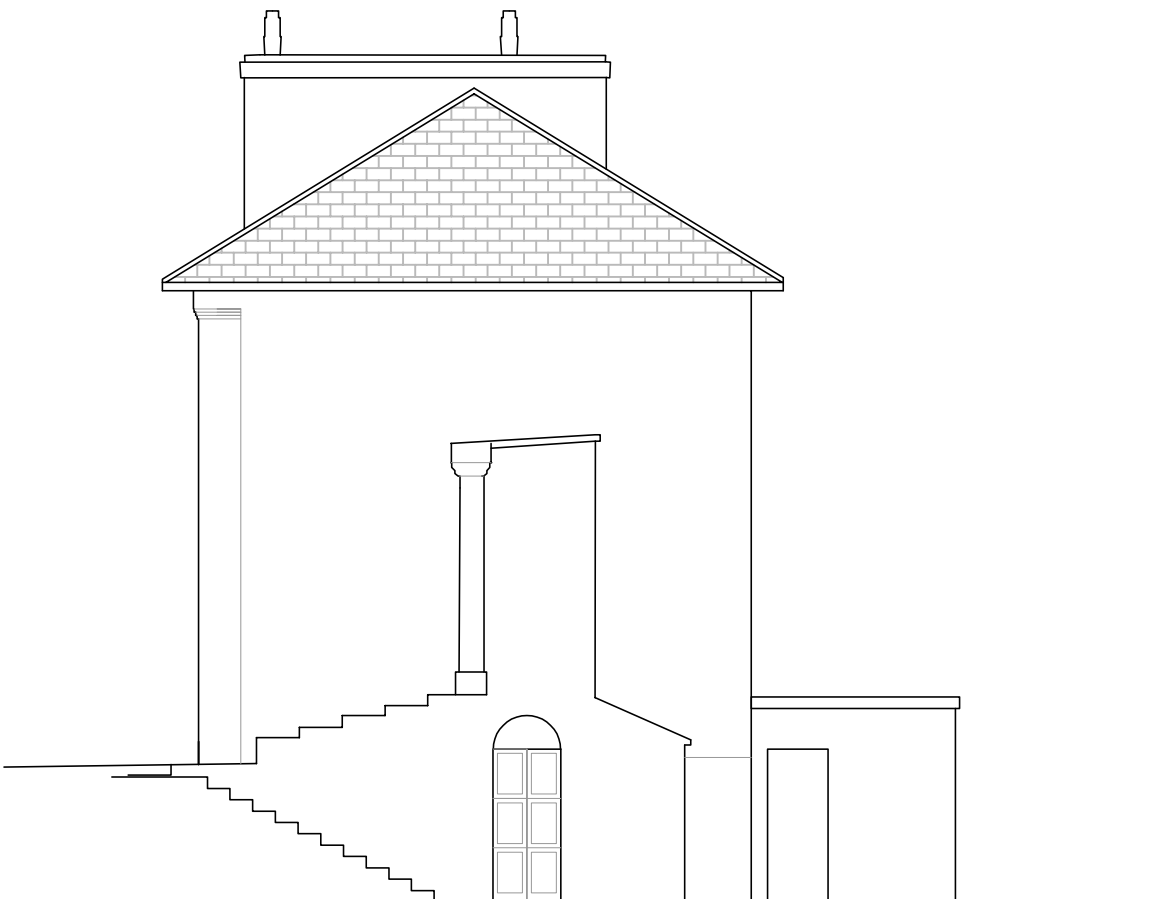

EXISTING SIDE ELEVATION

PROPOSED SIDE ELEVATION

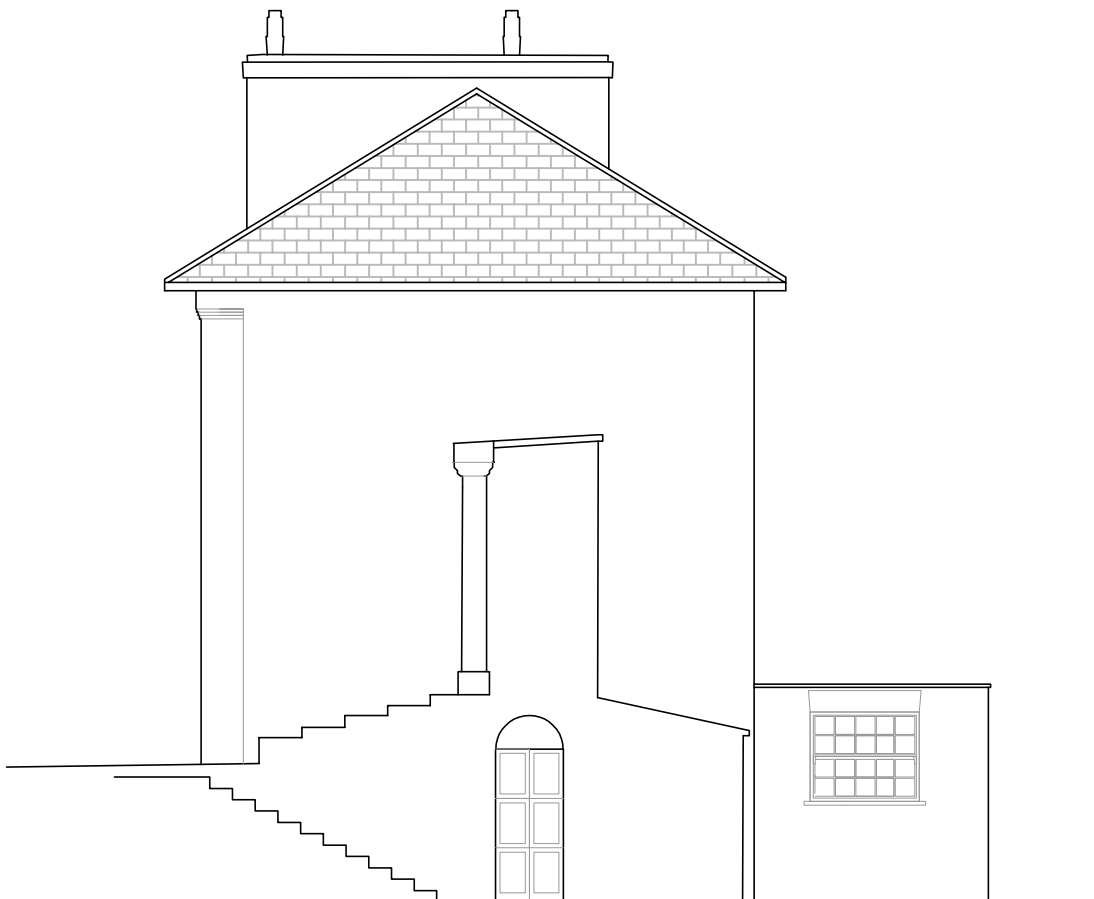

PROPOSED SIDE ELEVATION

ADDRESS

5 Lyme Street  
NW1

PROJECT

Renovation, infill side extension and  
rear extension

DRAWING NUMBER

LS 05

SCALE

1/100  
M 1:100  
0 1 2 3 4 [m]

COMPANY

MUROBLANCO LTD  
11 Crucifix Lane  
SE1 3JW  
London  
T 07740165524  
www.muroblanco.com



GENERAL NOTE

DRAWING TO BE READ IN CONJUNCTION WITH ALL OTHER DRAWINGS, STRUCTURAL ENGINEERS DRAWINGS AND SERVICE ENGINEERS DRAWINGS.  
DO NOT SCALE FROM THIS DRAWING. ALL DIMENSIONS TO BE CHECKED ON-SITE.  
ALL DETAILS ARE INDICATIVE OF DESIGN INTENT. SPECIALIST DESIGN SUBCONTRACTORS ARE TO DEVELOP AND COORDINATE FINAL DETAILS FOR THE CONTRACT ADMINISTRATORS COMMENTS.  
ALL INSTALLATIONS ARE TO BE IN ACCORDANCE WITH MANUFACTURERS RECOMMENDATIONS.  
MUROBLANCO ACCEPT NO RESPONSIBILITY FOR THE ACCURACY OF THE EXISTING BUILDING SURVEY UPON WHICH THESE DRAWINGS ARE BASED.  
THIS DRAWING IS PROTECTED BY COPYRIGHT AND MUST NOT BE COPIED OR REPRODUCED WITHOUT THE WRITTEN CONSENT OF MUROBLANCO.




EXISTING REAR ELEVATION



EXISTING REAR ELEVATION

PROPOSED REAR ELEVATION

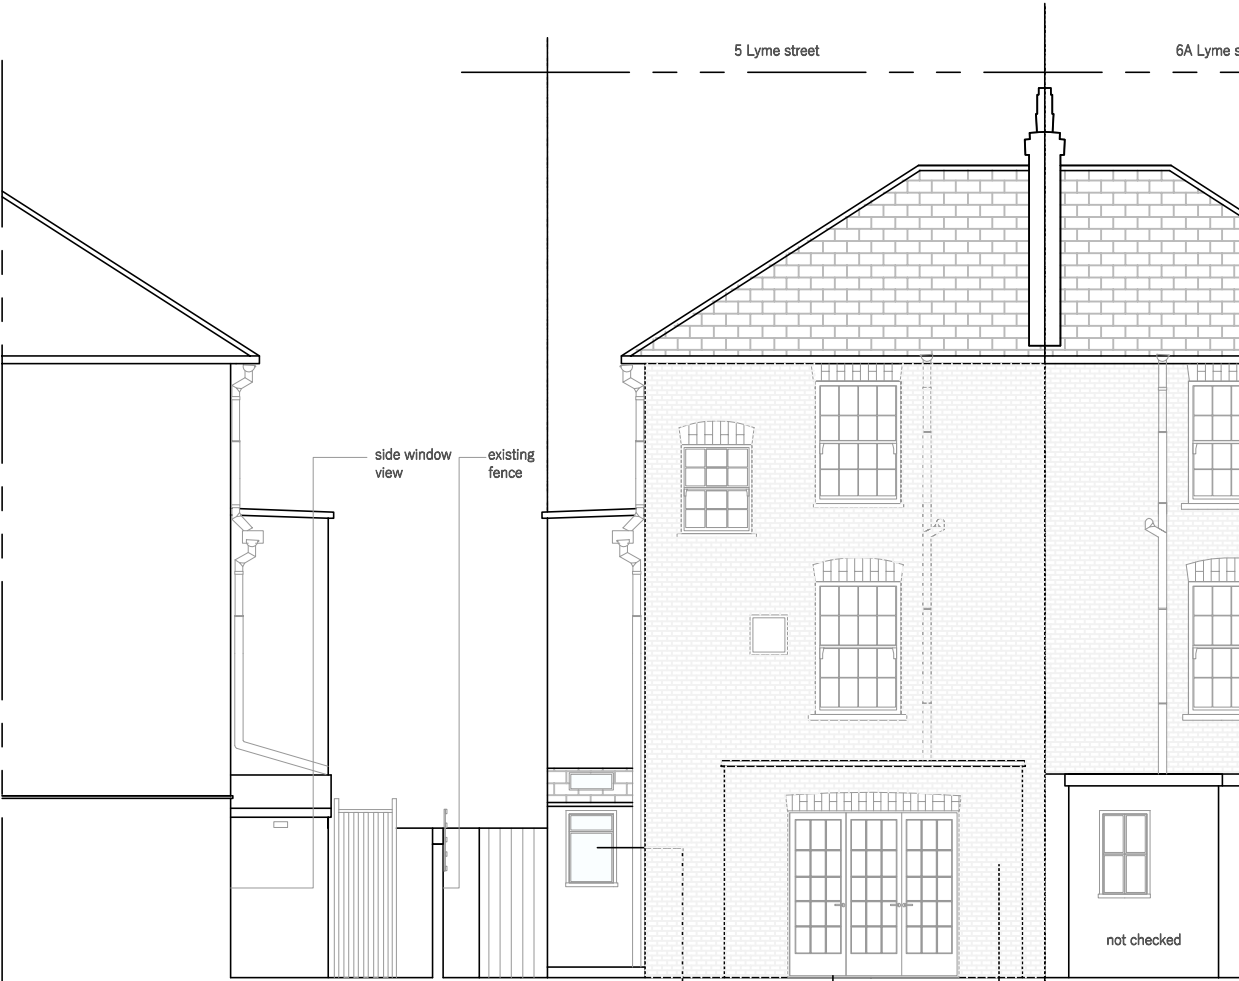

side window

PROPOSED REAR ELEVATION

ADDRESS

5 Lyme Street  
NW1

PROJECT

Renovation, infill side extension and  
rear extension

DRAWING NUMBER

LS 06

SCALE

1/100

M 1:100  
0 1 2 3 4 [m]

COMPANY

MUROBLANCO LTD  
11 Crucifix Lane  
SE1 3JW  
London

T 07740165524  
www.muroblanco.com



GENERAL NOTE

DRAWING TO BE READ IN CONJUNCTION WITH ALL OTHER DRAWINGS, STRUCTURAL ENGINEERS DRAWINGS AND SERVICE ENGINEERS DRAWINGS.

DO NOT SCALE FROM THIS DRAWING. ALL DIMENSIONS TO BE CHECKED ON-SITE.

ALL DETAILS ARE INDICATIVE OF DESIGN INTENT. SPECIALIST DESIGN SUBCONTRACTORS ARE TO DEVELOP AND COORDINATE FINAL DETAILS FOR THE CONTRACT ADMINISTRATORS COMMENTS.

ALL INSTALLATIONS ARE TO BE IN ACCORDANCE WITH MANUFACTURERS RECOMMENDATIONS.

MUROBLANCO ACCEPT NO RESPONSIBILITY FOR THE ACCURACY OF THE EXISTING BUILDING SURVEY UPON WHICH THESE DRAWINGS ARE BASED.

THIS DRAWING IS PROTECTED BY COPYRIGHT AND MUST NOT BE COPIED OR REPRODUCED WITHOUT THE WRITTEN CONSENT OF MUROBLANCO.

EXISTING AND PROPOSED SECTIONS

ADDRESS

5 Lyme Street  
NW1

PROJECT

Renovation, infill side extension and  
rear extension

DRAWING NUMBER

LS 07

SCALE

1/100

M 1:100


0 1 2 3 4 [m]

COMPANY


MUROBLANCO LTD

11 Crucifix Lane  
SE1 3JW  
London

T 07740165524  
www.muroblanco.com

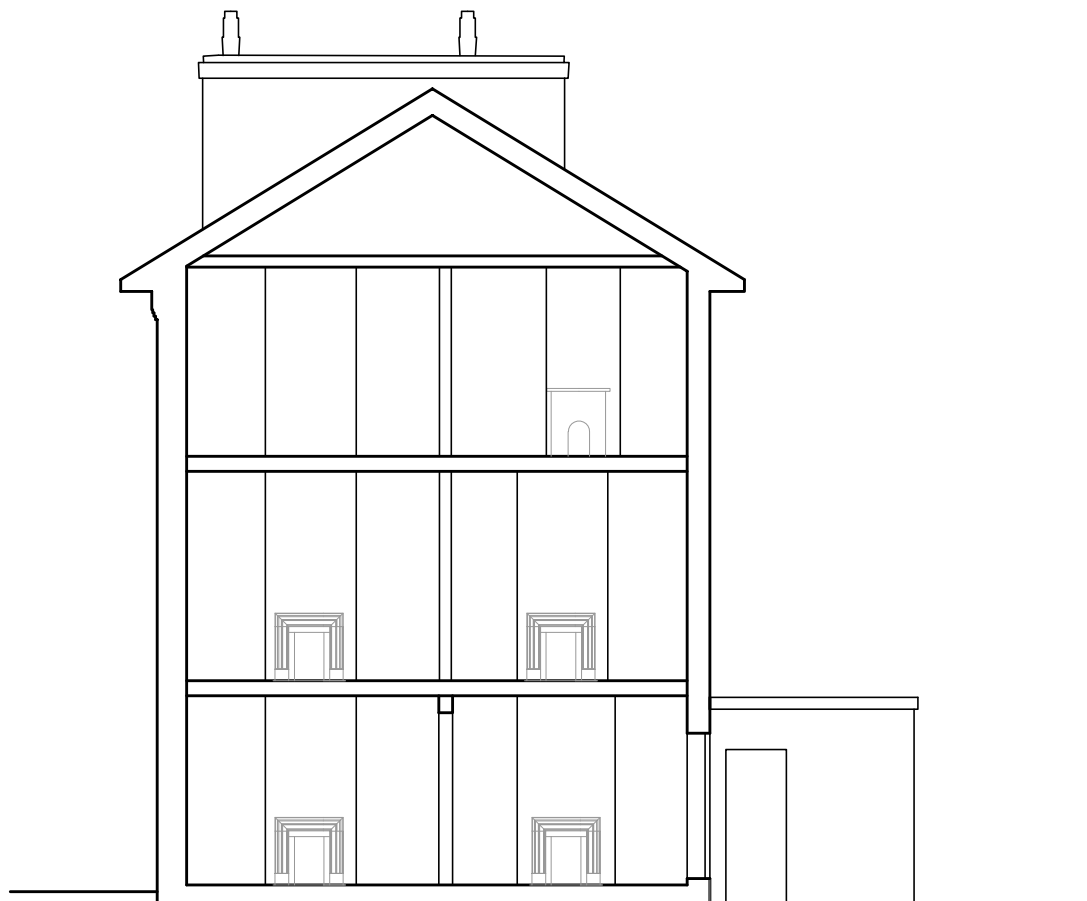

EXISTING SECTION AA

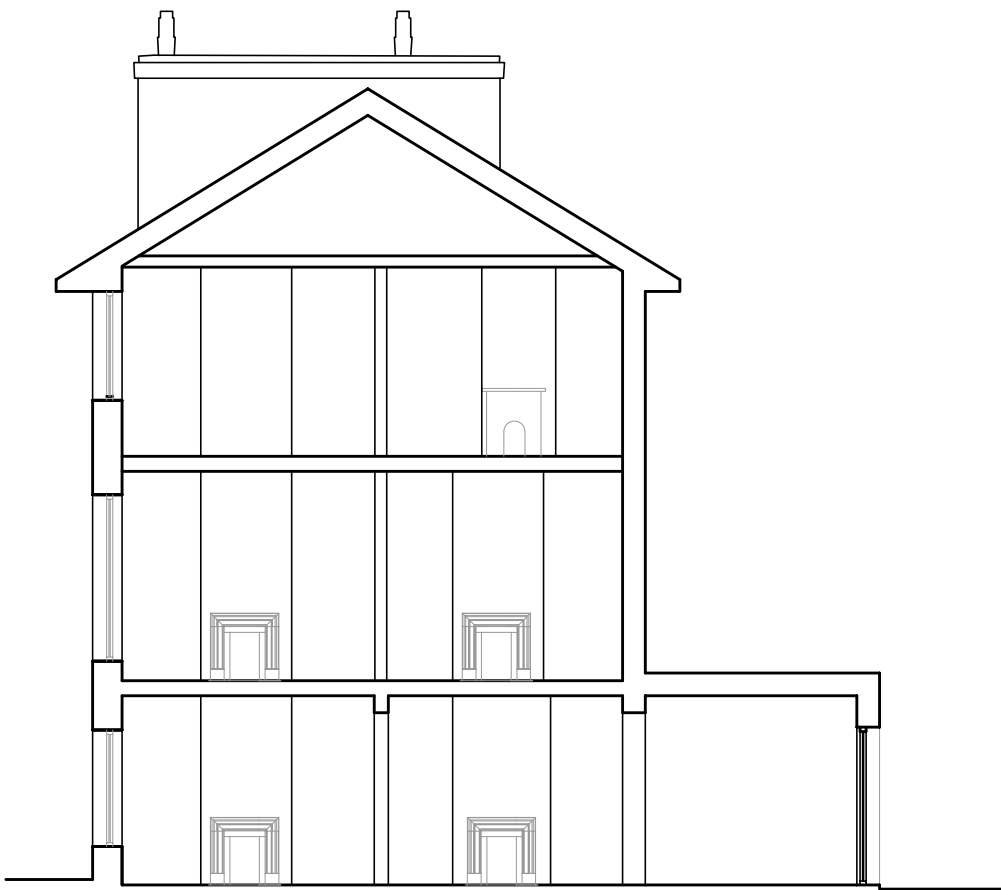

PROPOSED SECTION AA



GENERAL NOTE

DRAWING TO BE READ IN CONJUNCTION WITH ALL  
OTHER DRAWINGS, STRUCTURAL ENGINEERS DRAWINGS  
AND SERVICE ENGINEERS DRAWINGS.

DO NOT SCALE FROM THIS DRAWING. ALL DIMENSIONS  
TO BE CHECKED ON-SITE.

ALL DETAILS ARE INDICATIVE OF DESIGN INTENT.  
SPECIALIST DESIGN SUBCONTRACTORS ARE TO  
DEVELOP  
AND COORDINATE FINAL DETAILS FOR THE CONTRACT  
ADMINISTRATORS COMMENTS.


ALL INSTALLATIONS ARE TO BE IN ACCORDANCE WITH  
MANUFACTURERS RECOMMENDATIONS.

MUROBLANCO ACCEPT NO RESPONSIBILITY FOR THE  
ACCURACY OF THE EXISTING BUILDING SURVEY UPON  
WHICH THESE DRAWINGS ARE BASED.


THIS DRAWING IS PROTECTED BY COPYRIGHT AND  
MUST NOT BE COPIED OR REPRODUCED WITHOUT THE  
WRITTEN CONSENT OF MUROBLANCO.




DEMOLITION

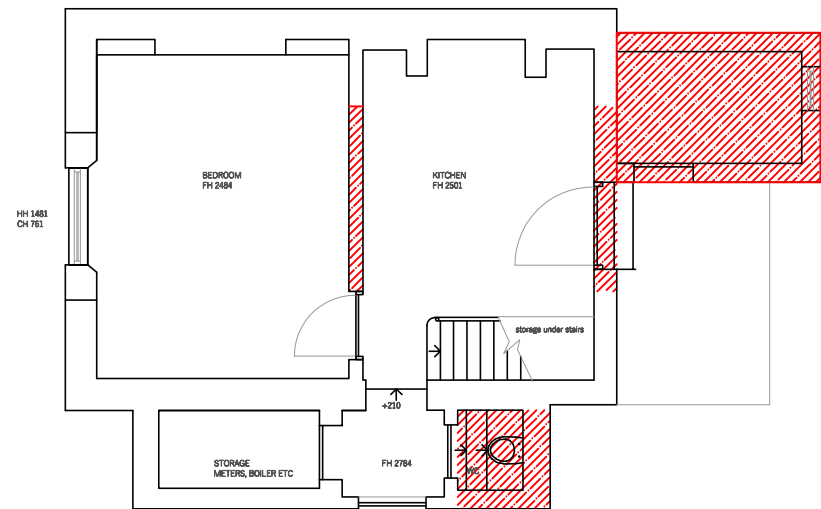


EXISTING LOWER GROUND FLOOR

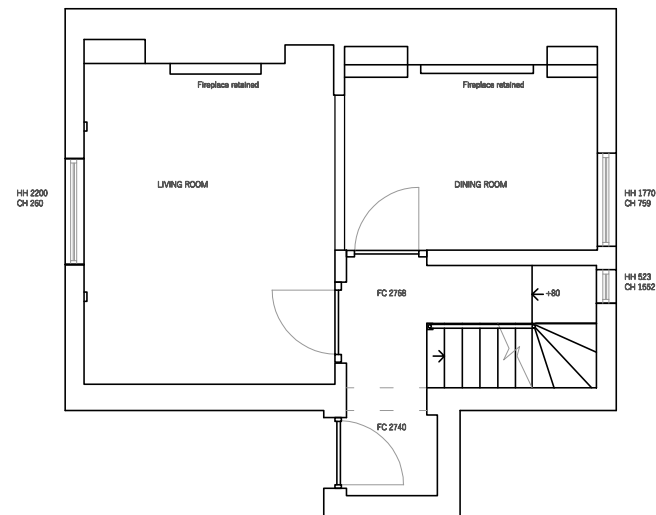


EXISTING GROUND FLOOR

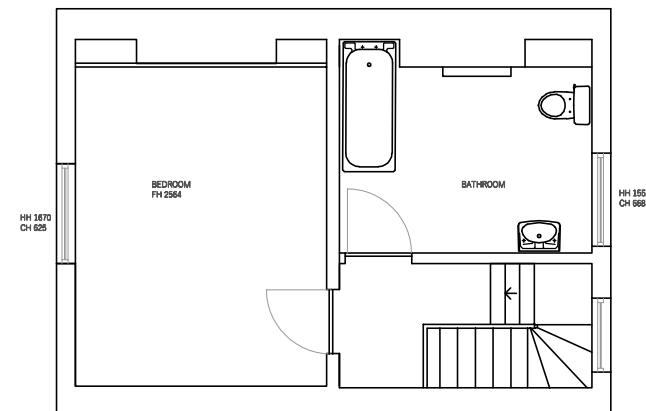

EXISTING FIRST FLOOR

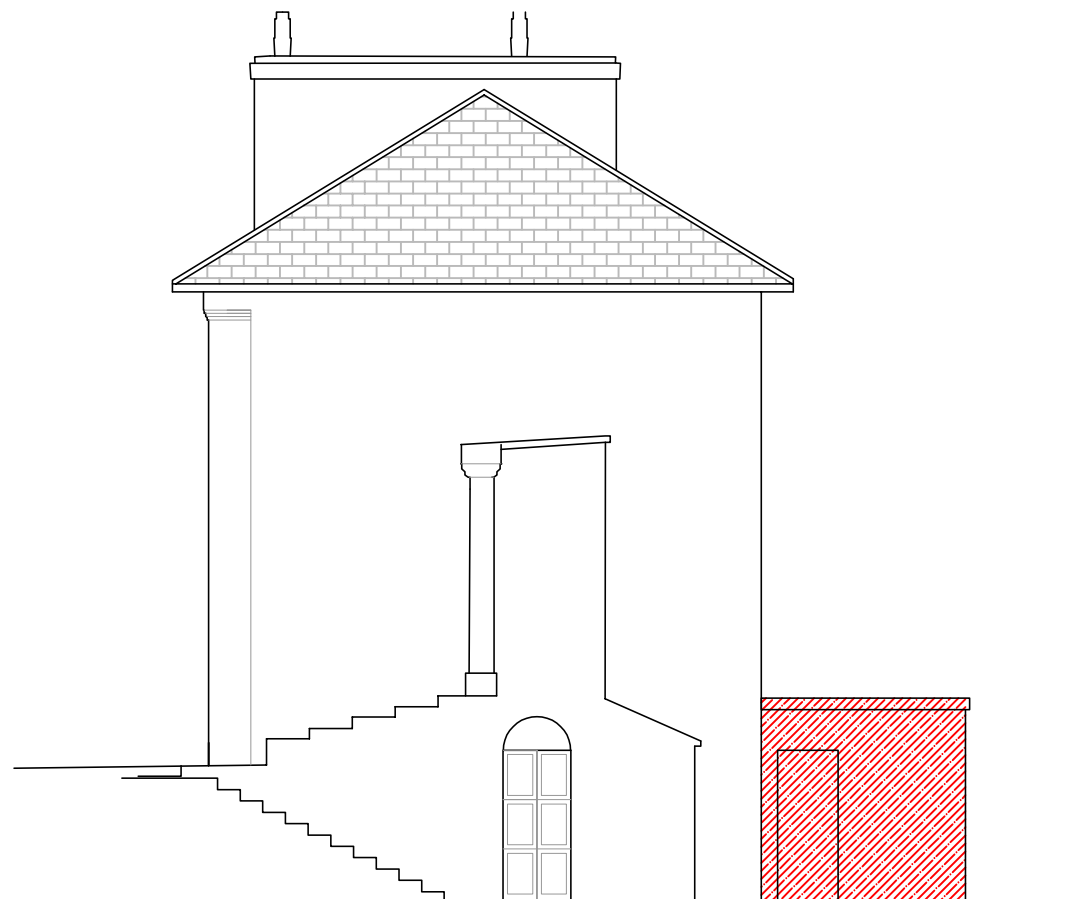

EXISTING SIDE ELEVATION

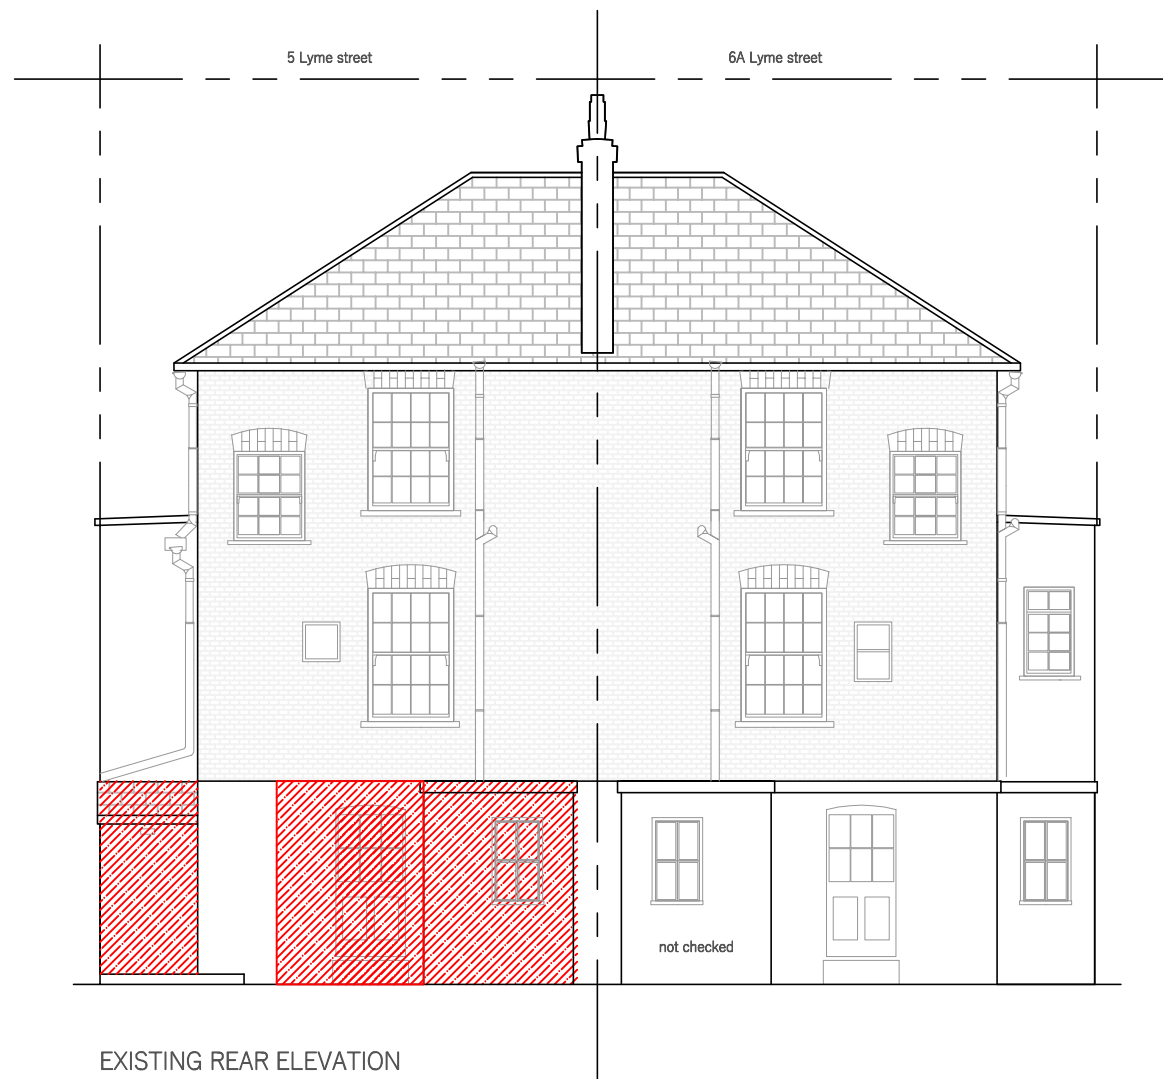

EXISTING REAR ELEVATION

ADDRESS  
5 Lyme Street  
NW1

PROJECT  
Renovation, infill side extension and  
rear extension

DRAWING NUMBER  
LS 09

SCALE  
1/100


M 1:100  
0 1 2 3 4 [m]

COMPANY  
MUROBLANCO LTD  
11 Crucifix Lane  
SE1 3JW  
London  
T 07740165524  
www.muroblanco.com

MUROBLANCO  
ARCHITECTS


GENERAL NOTE  
DRAWING TO BE READ IN CONJUNCTION WITH ALL  
OTHER DRAWINGS, STRUCTURAL ENGINEERS DRAWINGS  
AND SERVICE ENGINEERS DRAWINGS.  
DO NOT SCALE FROM THIS DRAWING. ALL DIMENSIONS  
TO BE CHECKED ON-SITE.  
ALL DETAILS ARE INDICATIVE OF DESIGN INTENT.  
SPECIALIST DESIGN SUBCONTRACTORS ARE TO  
DEVELOP  
AND COORDINATE FINAL DETAILS FOR THE CONTRACT  
ADMINISTRATORS COMMENTS.  
ALL INSTALLATIONS ARE TO BE IN ACCORDANCE WITH  
MANUFACTURERS RECOMMENDATIONS.  
MUROBLANCO ACCEPT NO RESPONSIBILITY FOR THE  
ACCURACY OF THE EXISTING BUILDING SURVEY UPON  
WHICH THESE DRAWINGS ARE BASED.  
THIS DRAWING IS PROTECTED BY COPYRIGHT AND  
MUST NOT BE COPIED OR REPRODUCED WITHOUT THE  
WRITTEN CONSENT OF MUROBLANCO.

PROPOSED SECTION BB\_INTERNAL OPENING

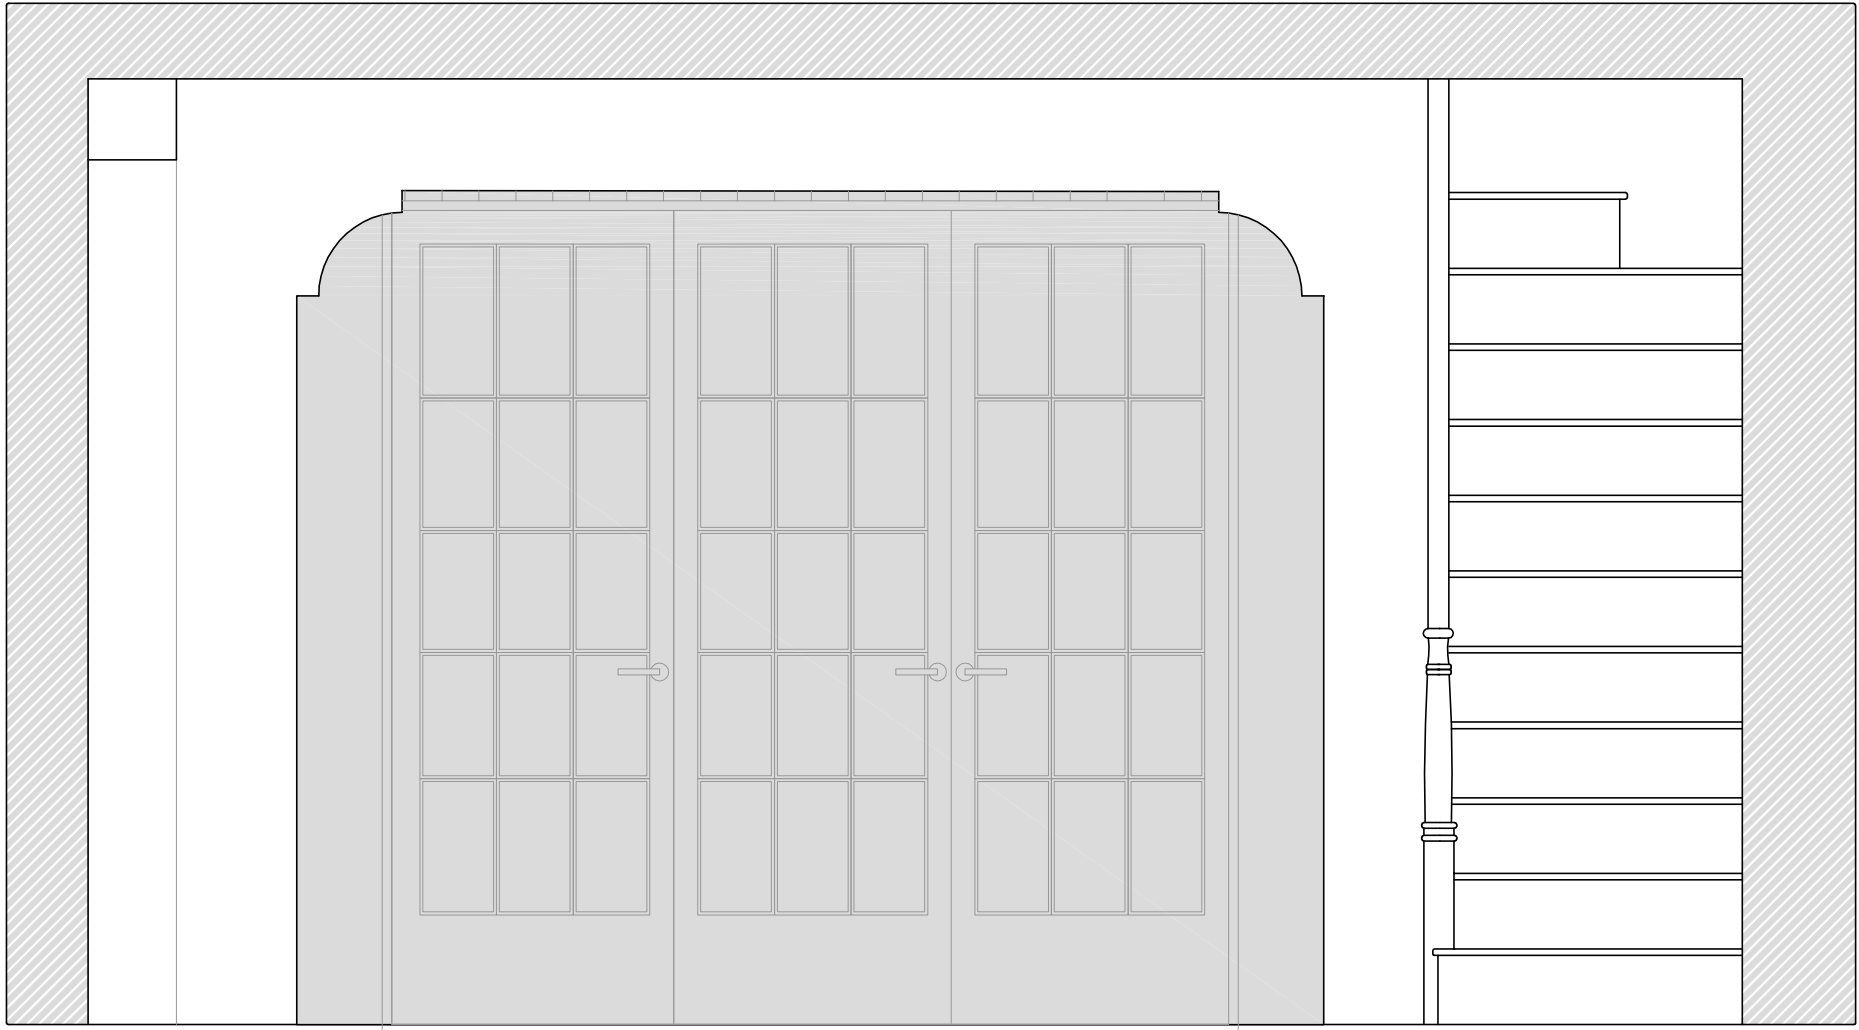

PROPOSED SECTION BB

LOWER GROUND FLOOR PLAN SCALE 1/100

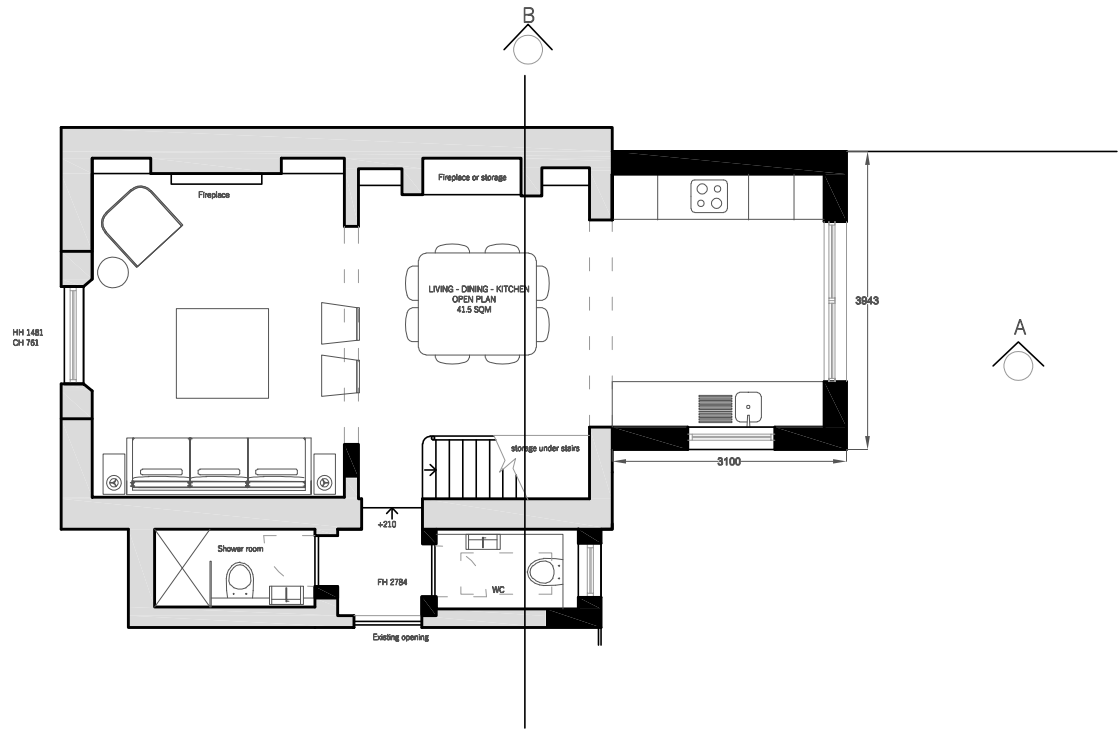

ADDRESS

5 Lyme Street  
NW1

PROJECT

Renovation, infill side extension and  
rear extension

DRAWING NUMBER

LS\_10

SCALE

1/20

M 1:20  
0 0,2 0,4 0,6 [m]

COMPANY

MUROBLANCO LTD

11 Crucifix Lane  
SE1 3JW  
London

T 07740165524  
www.muroblanco.com



GENERAL NOTE

DRAWING TO BE READ IN CONJUNCTION WITH ALL  
OTHER DRAWINGS, STRUCTURAL ENGINEERS DRAWINGS  
AND SERVICE ENGINEERS DRAWINGS.

DO NOT SCALE FROM THIS DRAWING. ALL DIMENSIONS  
TO BE CHECKED ON-SITE.

ALL DETAILS ARE INDICATIVE OF DESIGN INTENT.  
SPECIALIST DESIGN SUBCONTRACTORS ARE TO  
DEVELOP  
AND COORDINATE FINAL DETAILS FOR THE CONTRACT  
ADMINISTRATORS COMMENTS.

ALL INSTALLATIONS ARE TO BE IN ACCORDANCE WITH  
MANUFACTURERS RECOMMENDATIONS.

MUROBLANCO ACCEPT NO RESPONSIBILITY FOR THE  
ACCURACY OF THE EXISTING BUILDING SURVEY UPON  
WHICH THESE DRAWINGS ARE BASED.

THIS DRAWING IS PROTECTED BY COPYRIGHT AND  
MUST NOT BE COPIED OR REPRODUCED WITHOUT THE  
WRITTEN CONSENT OF MUROBLANCO.