


Notes:

Do not scale from this drawing. All dimensions to be checked on site and any discrepancy to be reported to HEAT Architecture prior to construction.

This drawing is to be read in conjunction with all other drawings including those of other consultants.

Samples of all materials are to be provided for comment/approval prior to fabrication/construction.

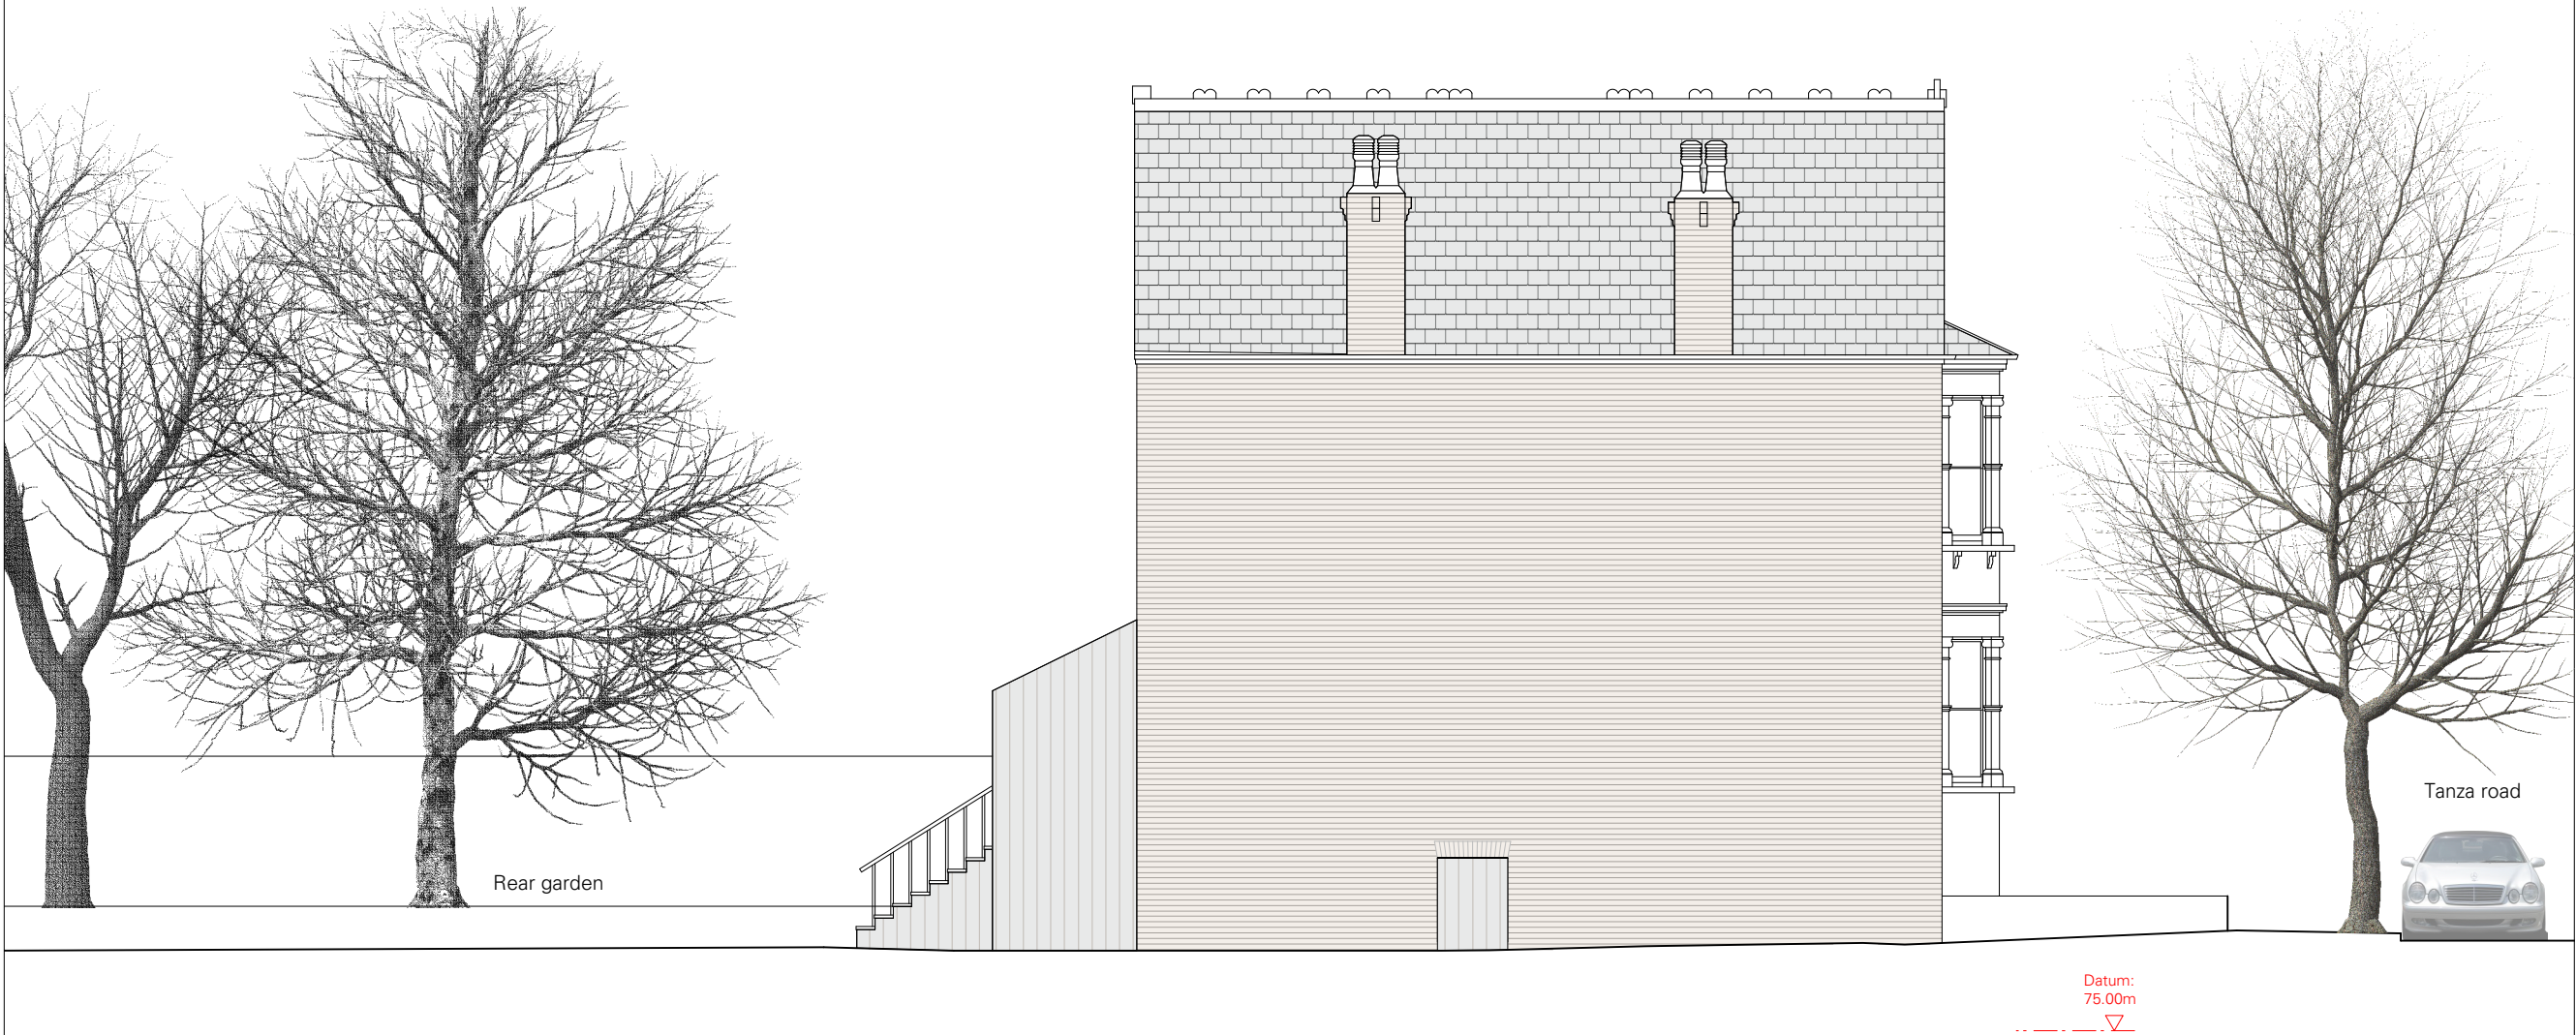

1
007

Side (South East) Elevation Existing

Scale: 1:100

0 1 3 5m

Revisions: