


Notes:
 Do not scale from this drawing. All dimensions to be checked on site and any discrepancy to be reported to HEAT Architecture prior to construction.
 This drawing is to be read in conjunction with all other drawings including those of other consultants.
 Samples of all materials are to be provided for comment/approval prior to fabrication/construction.

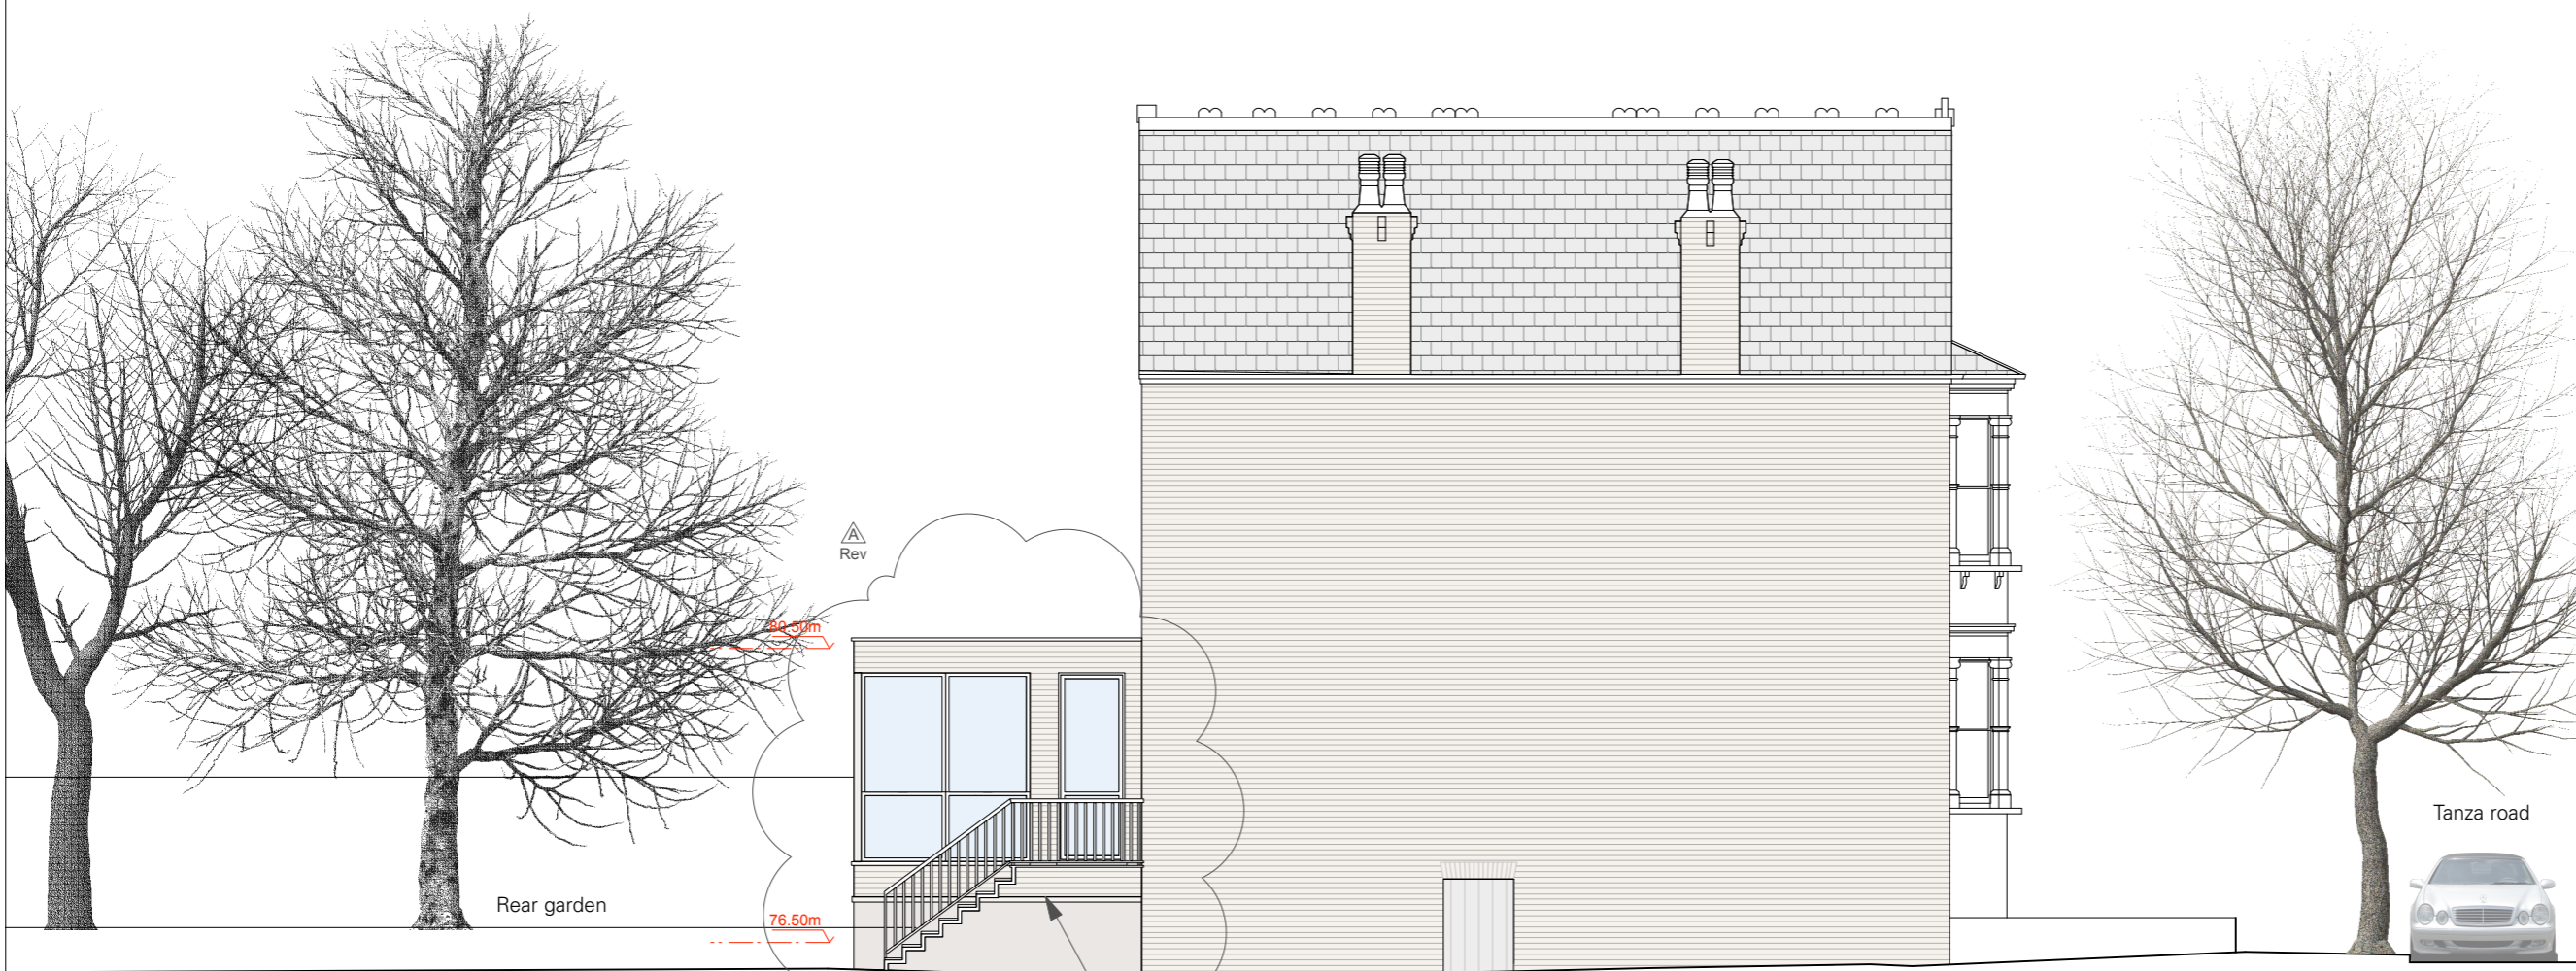

Rev

Rev

Material of Extension: Soft red brick to match house. Base rendered to match detail at front of house

1
017

Side (South East) Elevation Proposed

Scale: 1:100



Revisions:
 A 16/01/20 Material of proposed rear extension changed from timber to brick to match house

Side (South East) Elevation Proposed