



DO NOT SCALE FROM THIS DRAWING.
(DRAWING MAY BE SCALED FOR LOCAL AUTHORITY & PLANNING PURPOSES ONLY)
ALL DIMENSIONS TO BE CHECKED ON SITE.
COPYRIGHT PROTECTED.

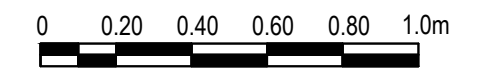

Scale 1:20

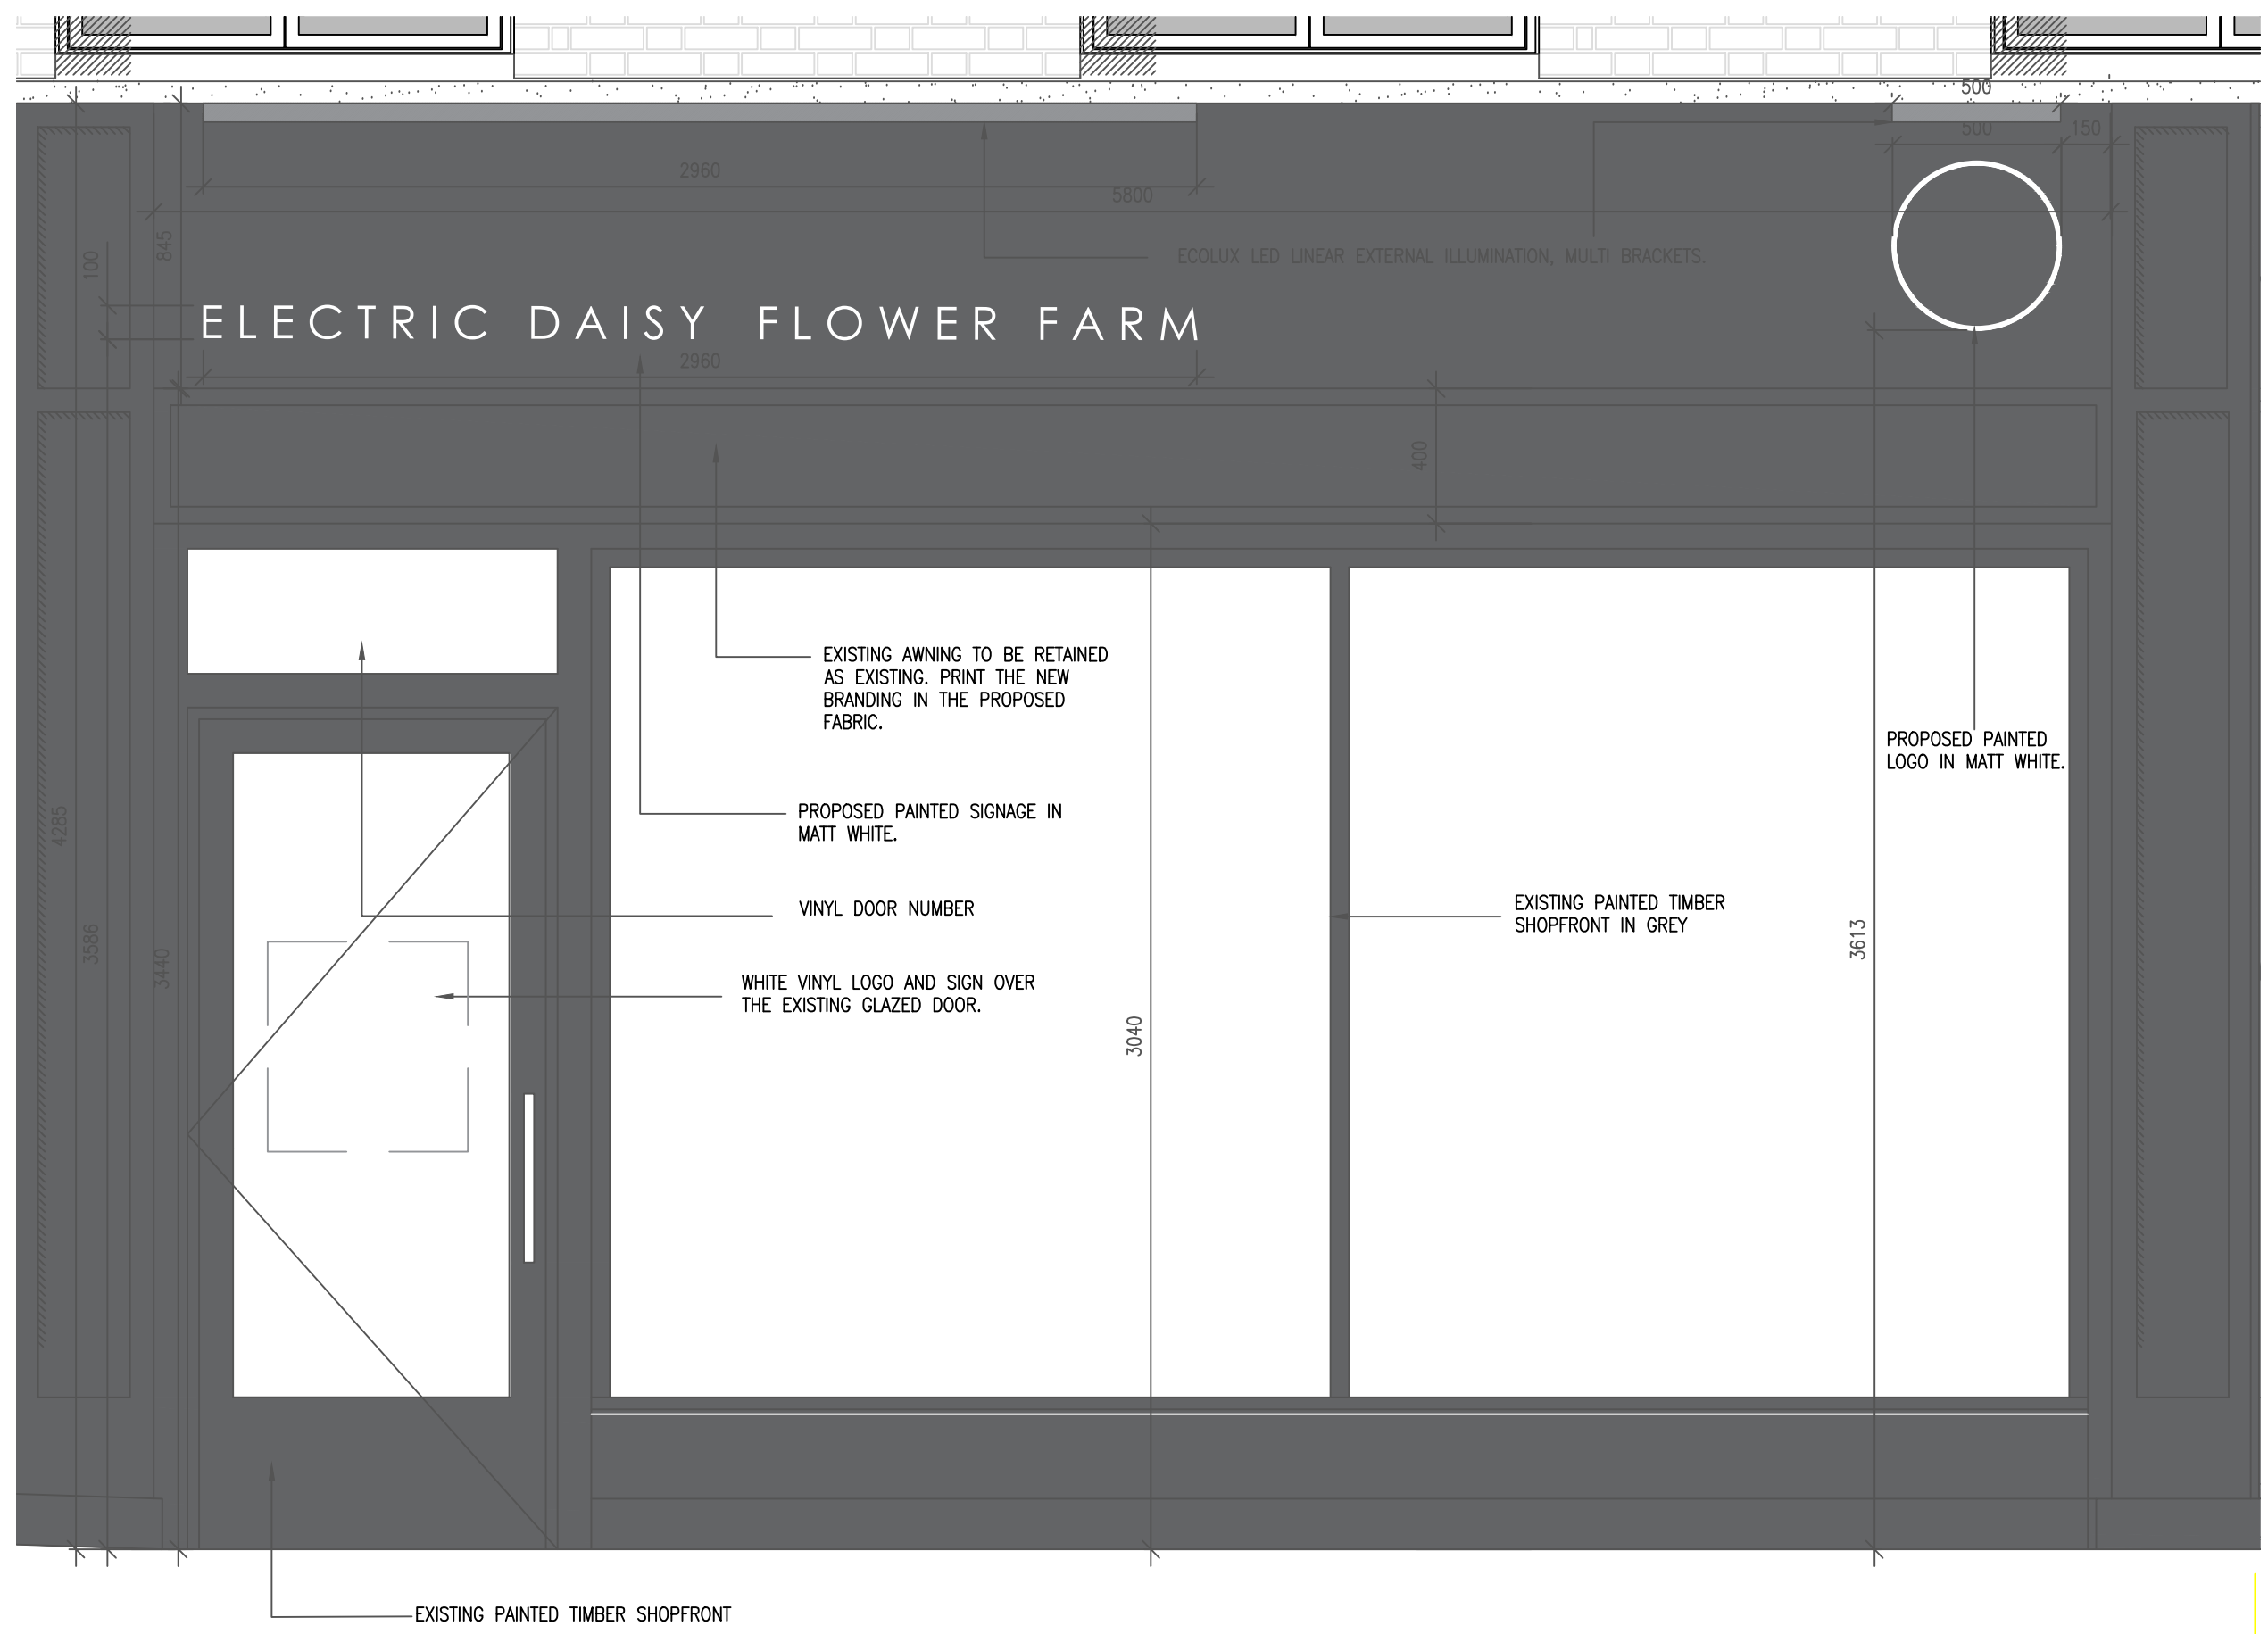

REV	DATE	DESCRIPTION	DRAWN	CHECKED
01	23.10.19	APPROVAL ISSUE	AM	
00	29.03.19	APPROVAL ISSUE	AM	

ELECTRIC DAISY FLOWER FARM
UNIT 3
SWAINS LANE, HAMPSTEAD
LONDON N6 6QX

PROJECT
ELECTRIC DAISY FLOWER FARM

DRAWING
PROPOSED SHOPFRONT

PROJECT No
19-001

DRAWING No
160

SCALE
1:50@A3

DATE
12.03.19

DRAWN BY
AM

CHECKED BY

STATUS

REV
01

1 PROPOSED SHOPFRONT
SCALE 1:20 PROPOSED