


Elevation E1

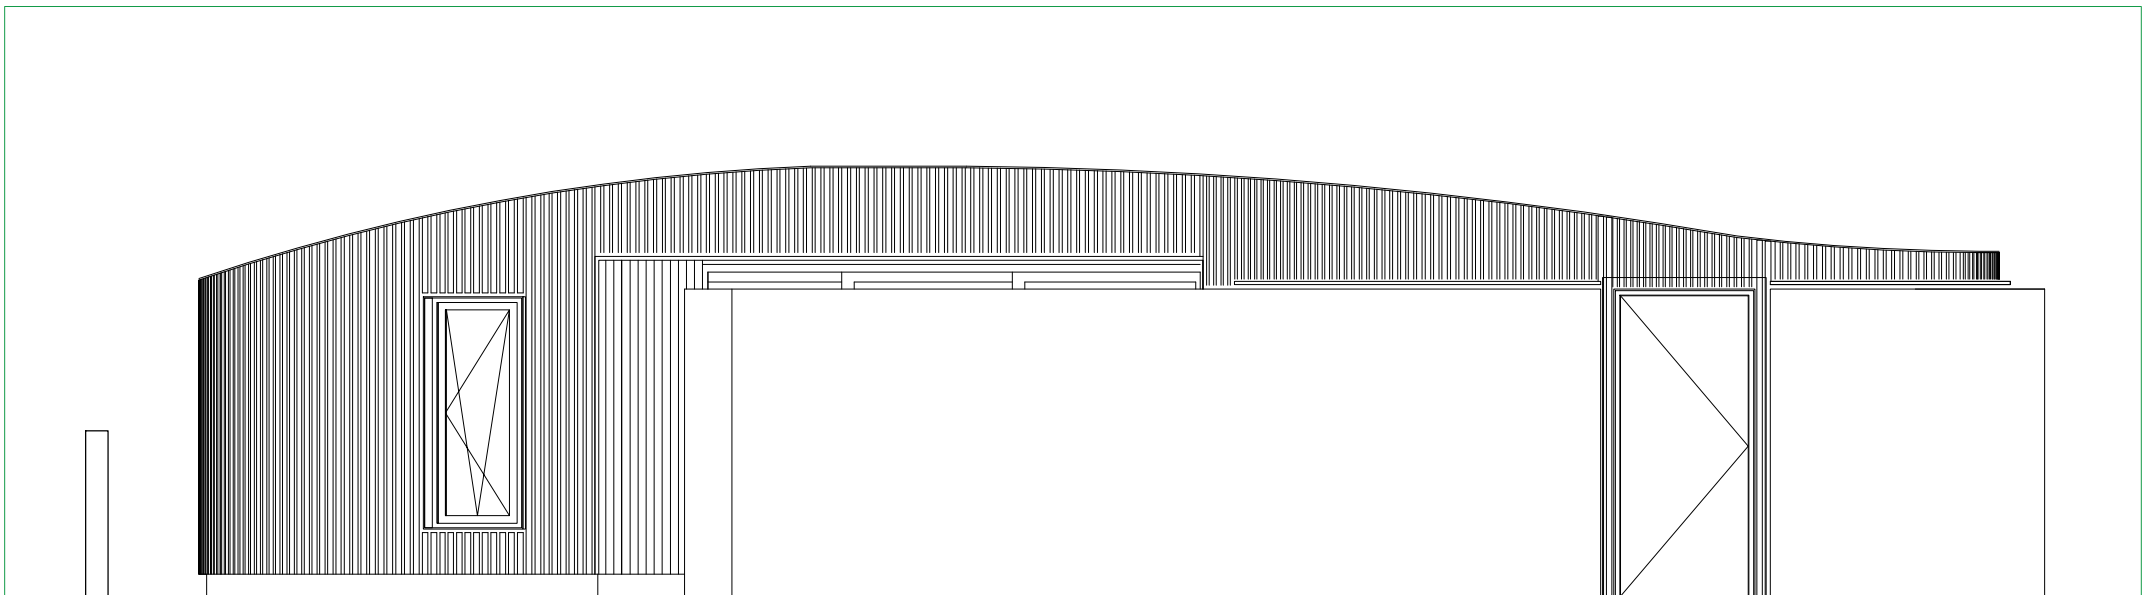

Elevation E2

Scale bars are given for analysis and statutory approvals - only figured dimensions are to be used for construction.

[A3]	1:50	rev.	date	details	[c-ordination - c. client approval - a. release - /]-status	drawn	check	release
[A1]	1:25	--	14.02.19	first issue		r	cf	sl SI

STUDIO IRIS

Studio IRIS Ltd. 14 Elmworth Grove, London, SE21 ARCHITECTS
 contact@studioIRIS.net www.studioIRIS.net

Apartment 404, Alfred Court
 53 Fortune Green Road, London
 NW6 1DF

for
 Mr. Paredes

Proposed Concept Drawings
 Elevations E1, E2

TENDER

1409	T	2	001	--
------	---	---	-----	----